


PROPOSED EAST ELEVATION


PROPOSED NORTH ELEVATION

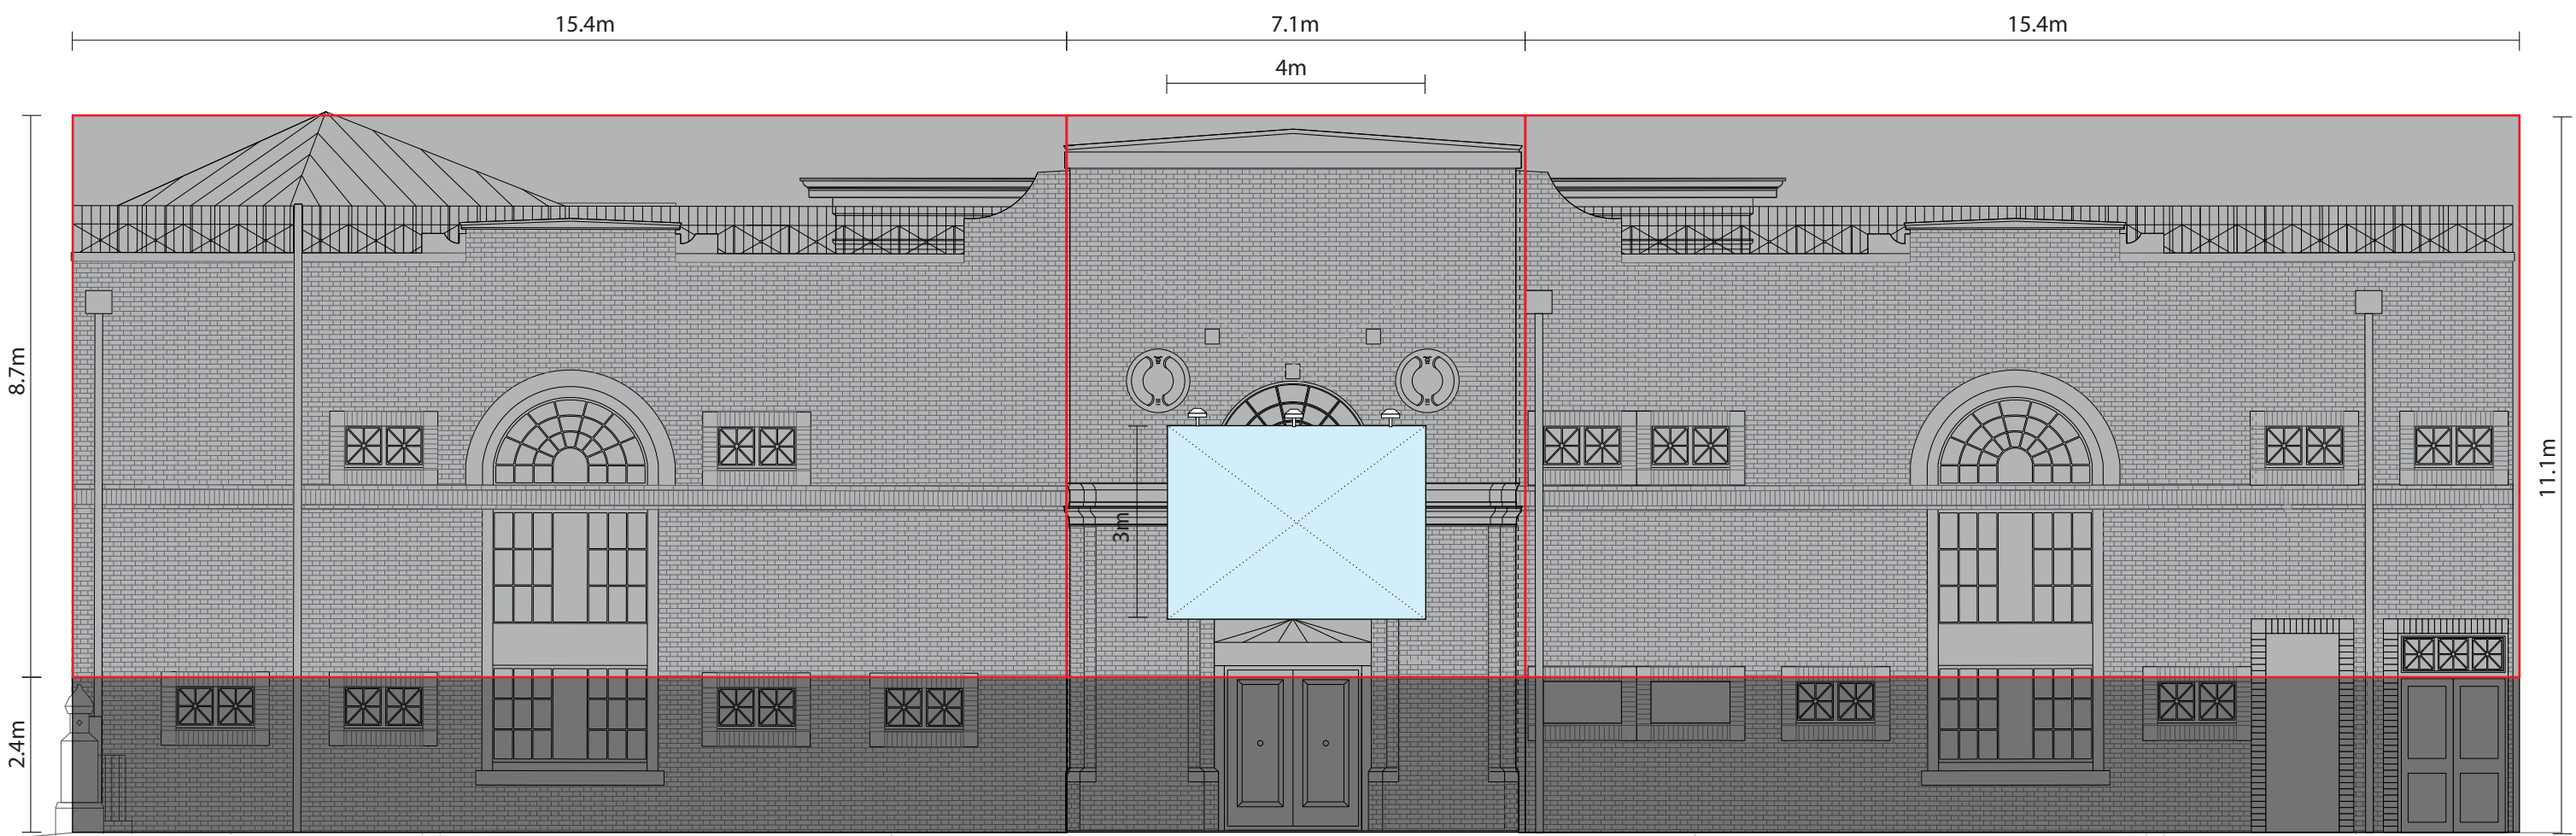

KENTISH TOWN ROAD

BULLNOSE

PRINCE OF WALES ROAD

 

Scale 1:100@A3

JOB No/ Desc.: 187 Kentish Town Road, London NW1 8PD		
Drawing Desc.: Proposed Elevations	Date : 16/06/2020	Drawing No.: 3846-003 rev A
	Scale: 1/100@A3	