




EXISTING FRONT ELEVATION

EXISTING REAR ELEVATION

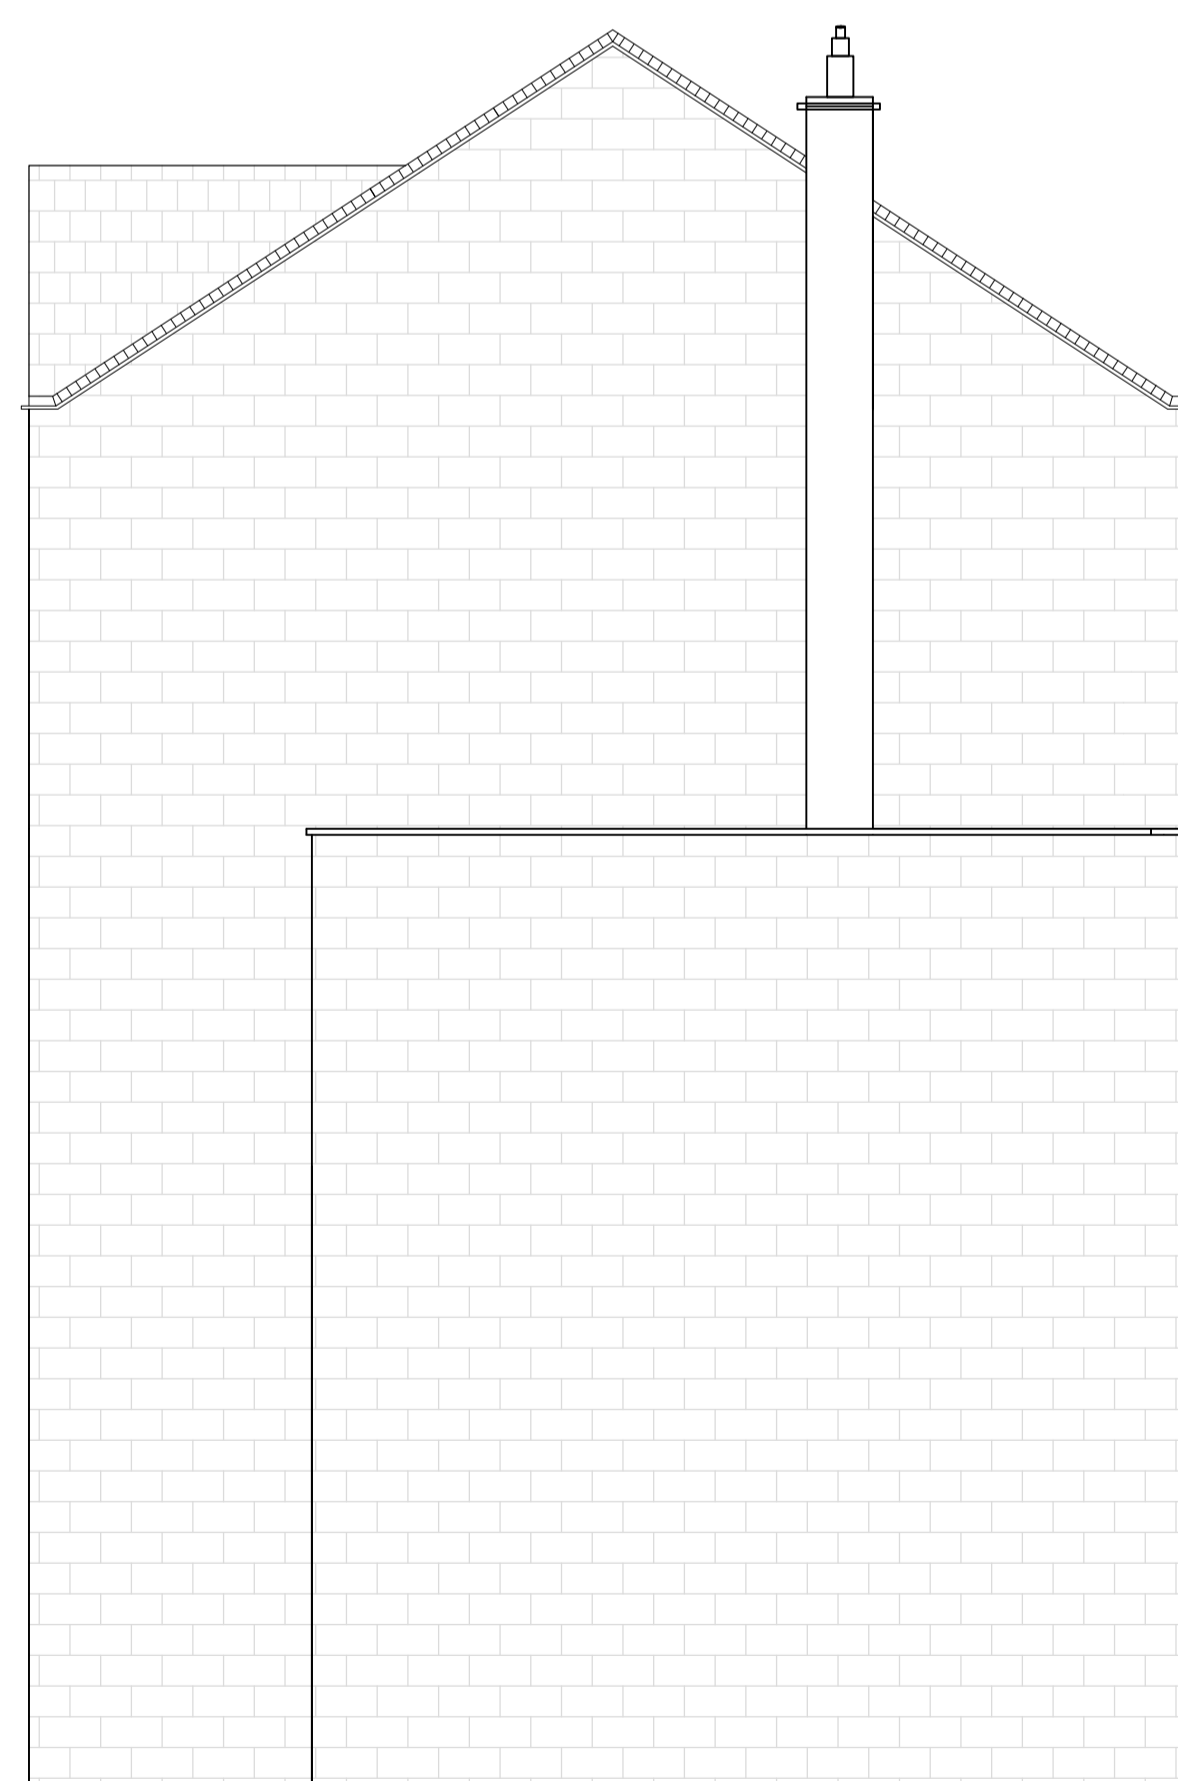

EXISTING SIDE ELEVATION

Client:
Mr Bucknell

Site Address:
8 Chamberlain Street
London
NW1 8XB

Title:
Existing Elevations

Scale: 1 : 50 @ A1

Date: 26/02/19 Drawn:WB

Drawing No.:	Revision:
7105/201	B



Link House
49 Theobald Street
Borehamwood
Hertfordshire
WD6 4RT

Tel: 020 8207 6100
Fax: 020 8207 6313