


Legend

Key

Outside of Scope

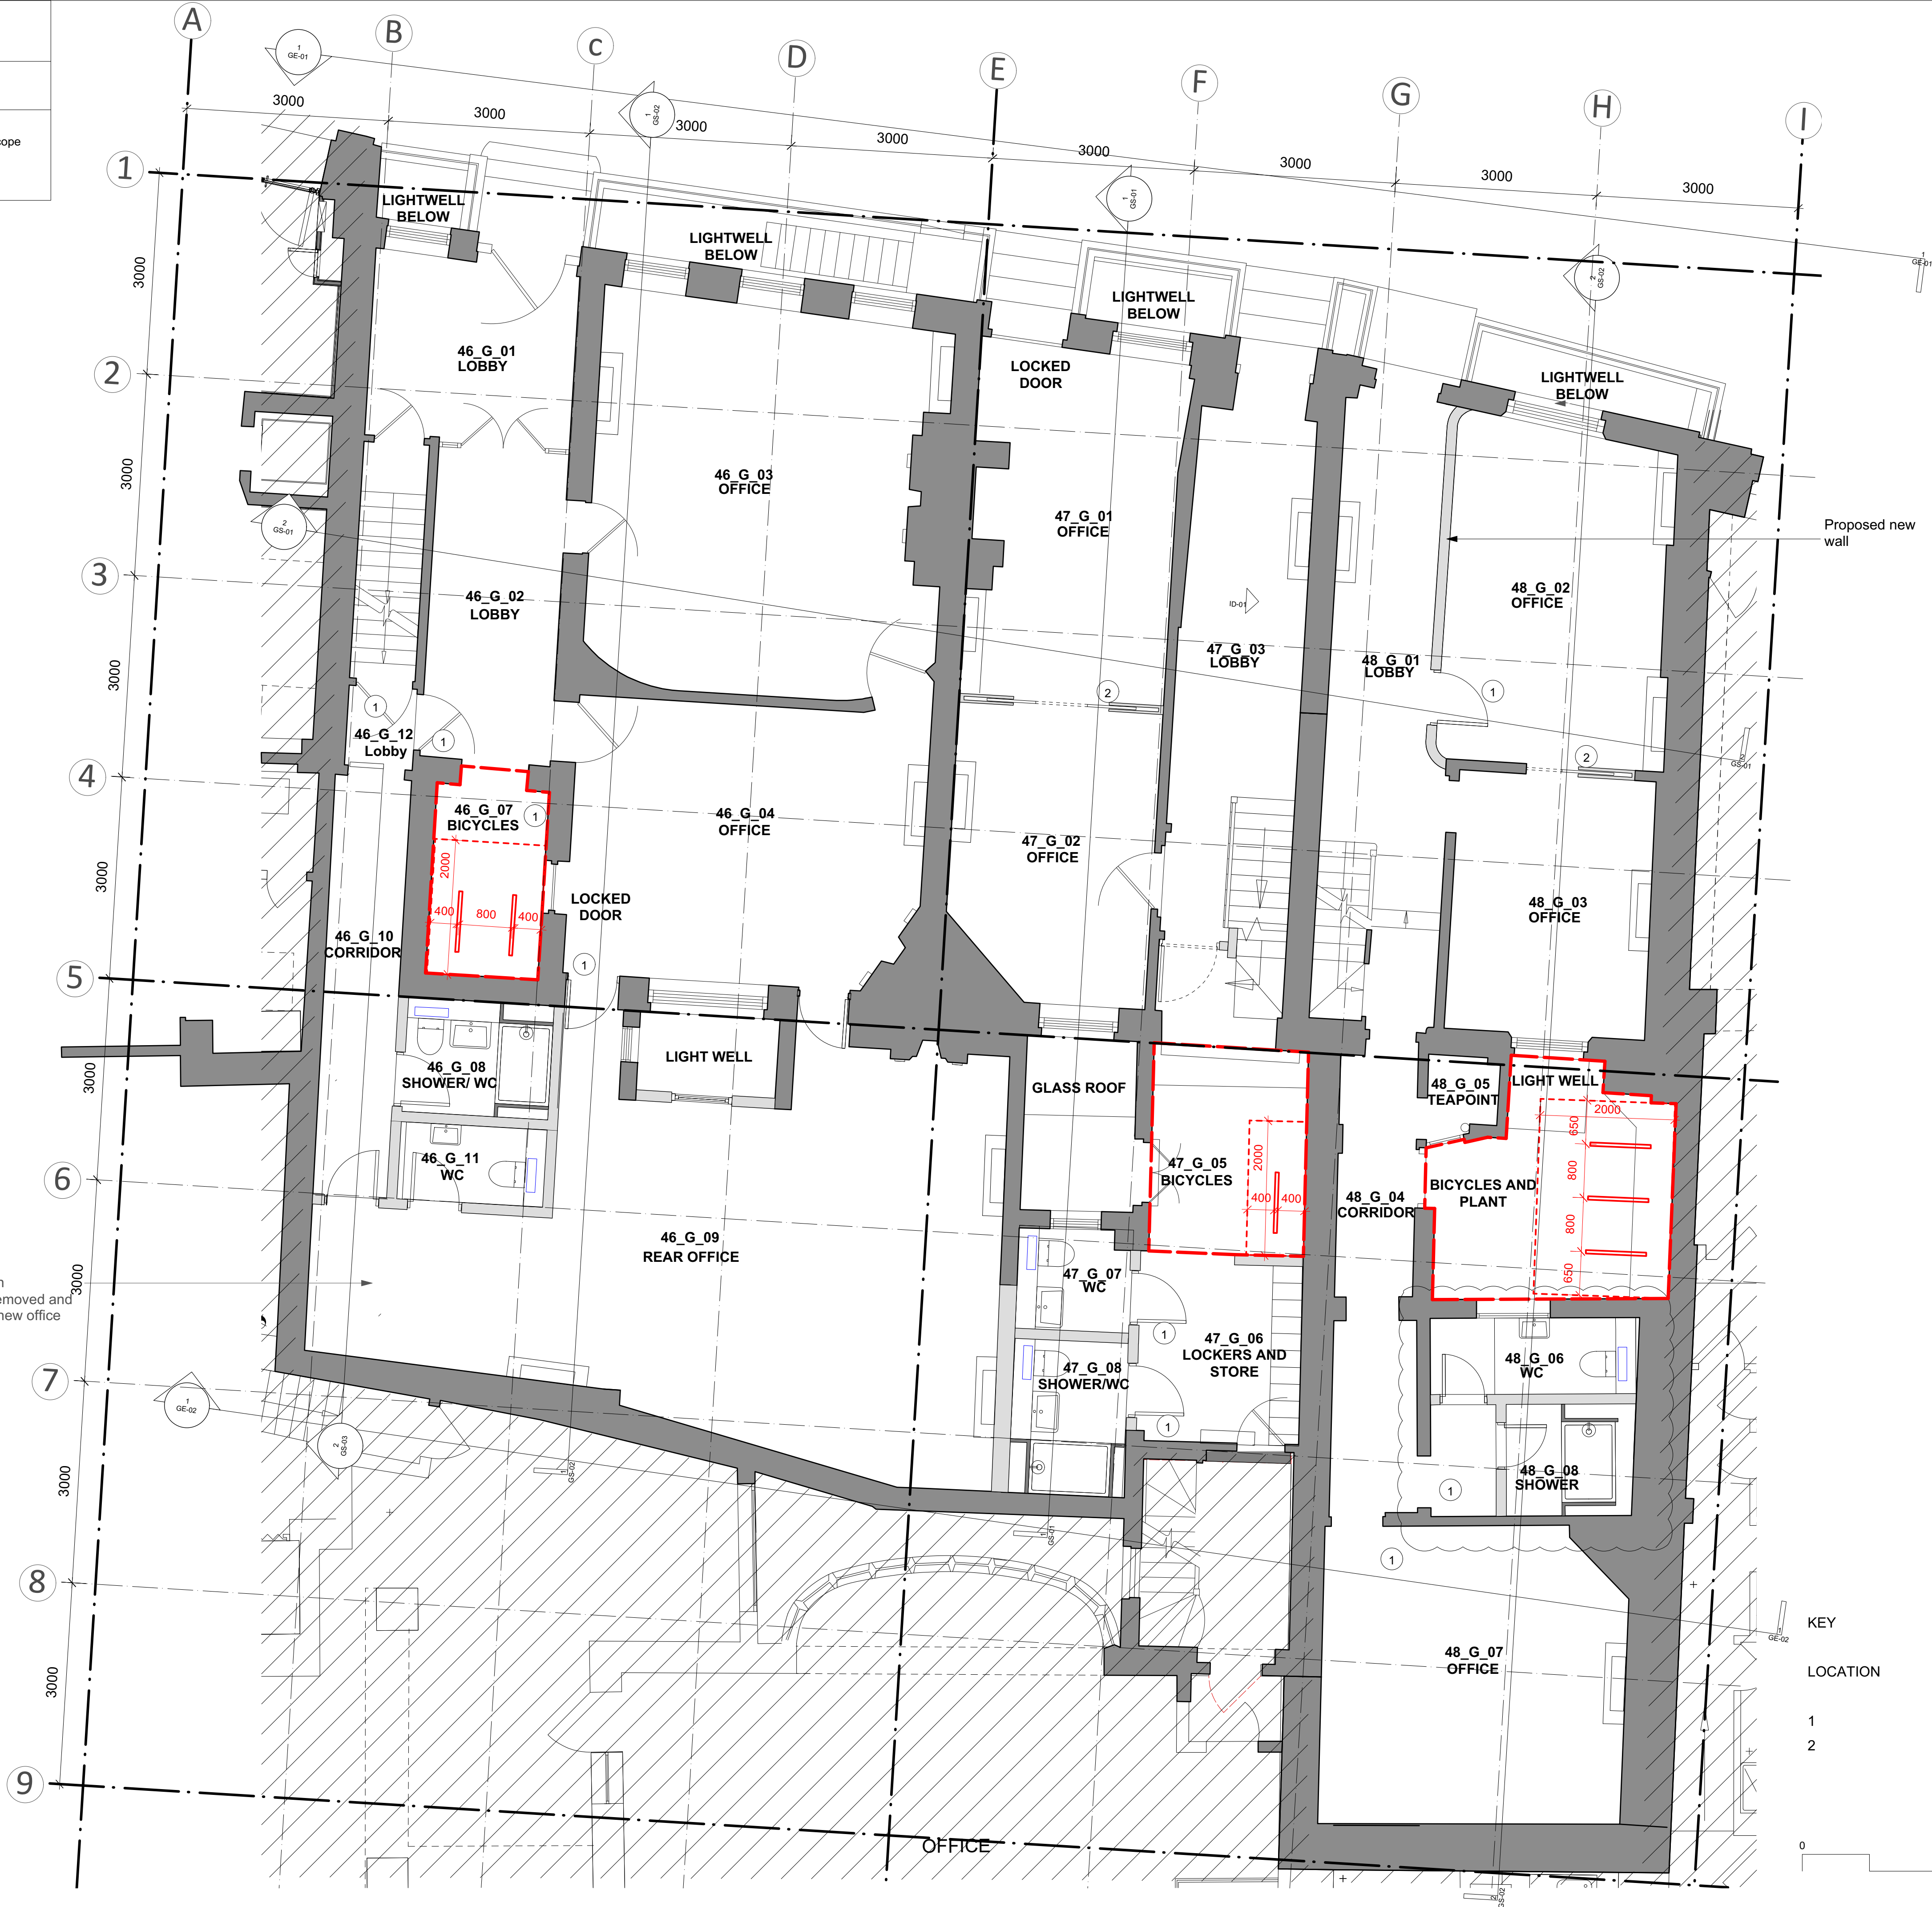

GENERAL NOTES.

All dimensions to be checked on site prior to commencement of any works, and/or preparation of any shop drawings.

Sizes of and dimensions to any structural elements are indicative only. See structural engineers drawings for actual sizes / dimensions.


Sizes of and dimensions to any service elements are indicative only. See service engineers drawings for actual sizes and dimensions.

This drawing to be read in conjunction with all other Architect's drawings, specifications and other Consultants' information.

All proprietary systems shown on this drawing are to be installed strictly in accordance with the Manufacturers/Suppliers recommended details.

Any discrepancies between information shown on this drawing and any other contract information or manufacturers/suppliers recommendations is to be brought to the attention of the Architect

DO NOT SCALE FROM THIS DRAWING.

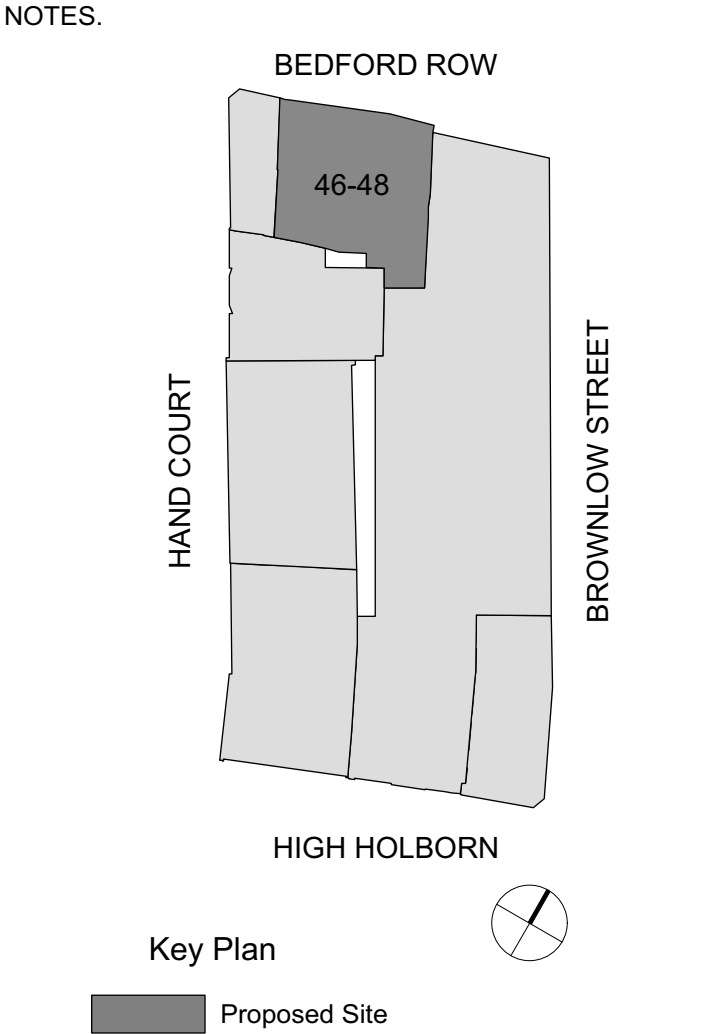

OPTION 2: SHEFFIELD STANDS

Proposed cycle provision:

46 Bedford Row: 4 Bike Spaces  
47 Bedford Row: 2 Bike Spaces  
48 Bedford Row: 6 Bike Spaces

total: 12 Bike spaces

D

Survey Co-ordination

07/04/2020

REVISION

DATE

Buckley Gray Yeoman

Studio 4.04 The Tea Building 56 Shoreditch High Street  
London E1 6JJ T: 020 7033 9913 F: 020 7033 9914

CLIENT

SRG Holborn Limited

PROJECT

46-48 Bedford Row

DRAWING

Proposed Ground Floor Plan

SCALE

1:50 @ A1 (1:100 @ A3)

DATE

Sept 2019

DRAWN BY

WSO

DWG No.

1092\_GA-00

REVISION

-

DRAWING STATUS

STAGE 4 INFORMATION

KEY

LOCATION

DESCRIPTION

1

New door to match existing

2

New pocket door to match existing

0

5 M

Information contained on this drawing is the sole copyright of Buckley Gray Yeoman and is not to be reproduced without their permission.