




North-East Facing Elevation.

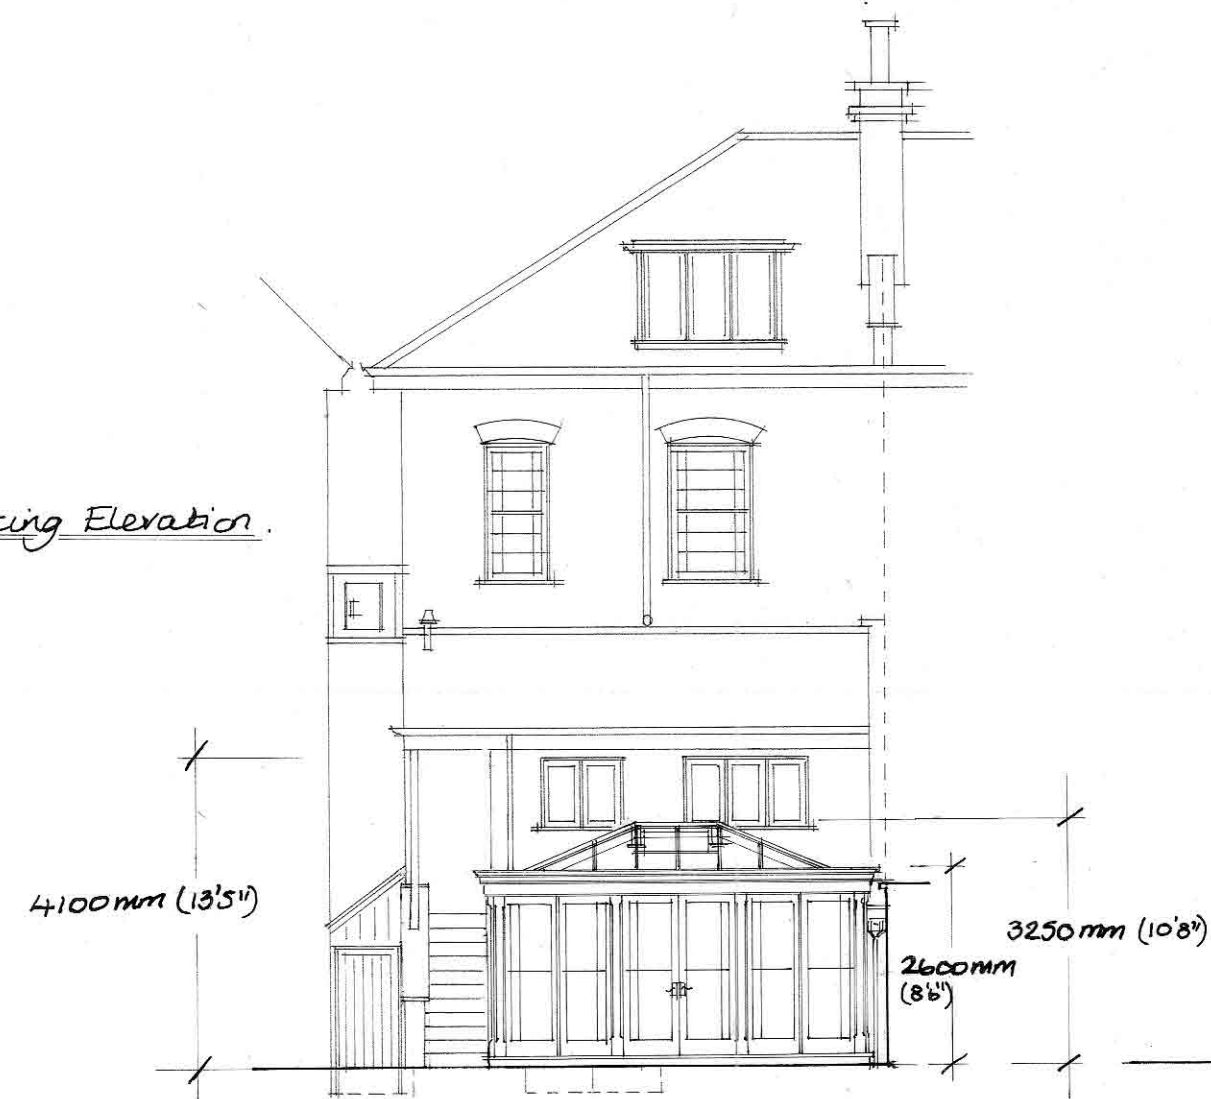


South-East Facing Elevation.

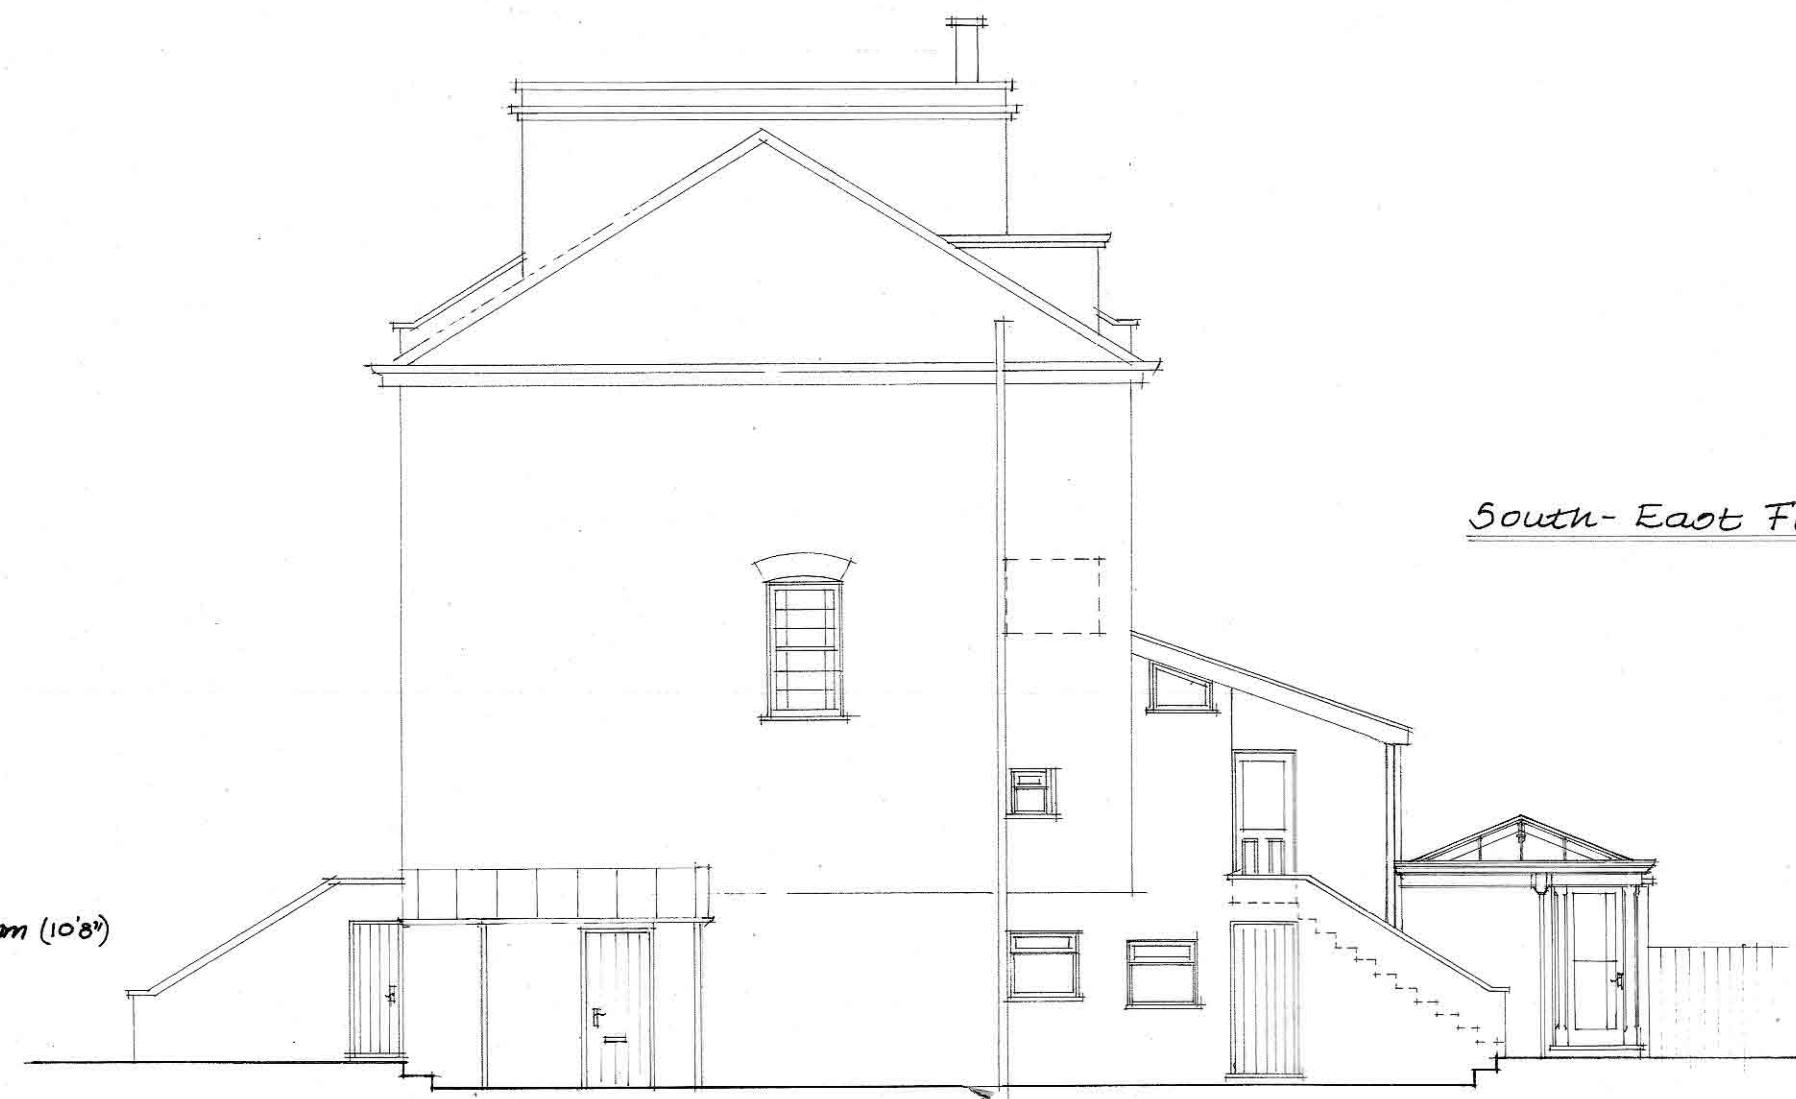




Proposed Ground Floor Plan.

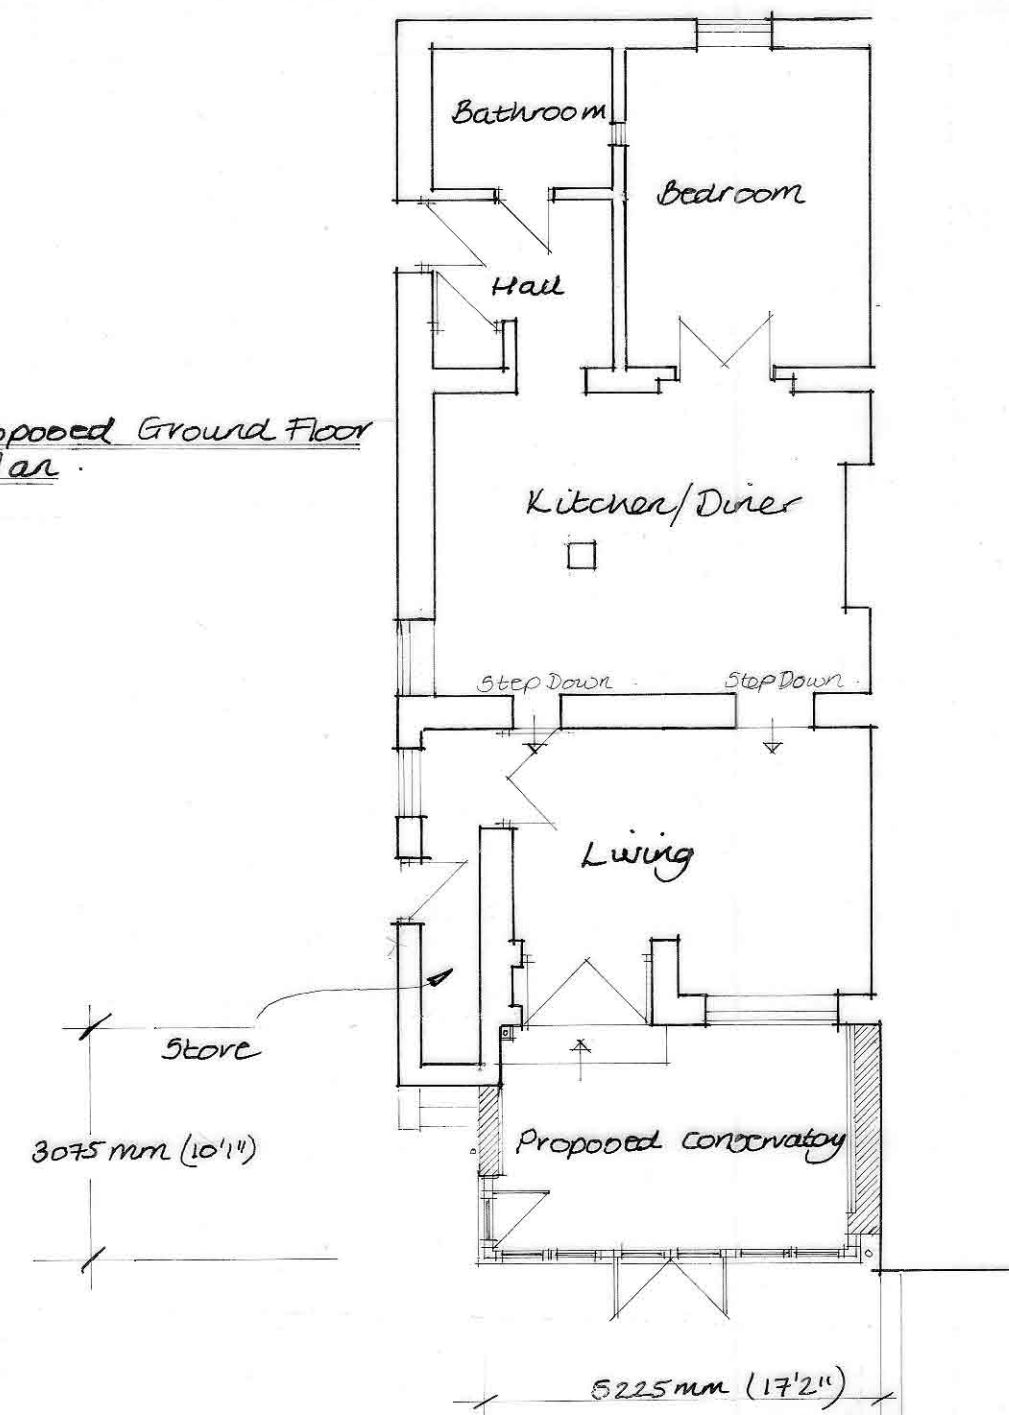

North-West Facing Elevation.

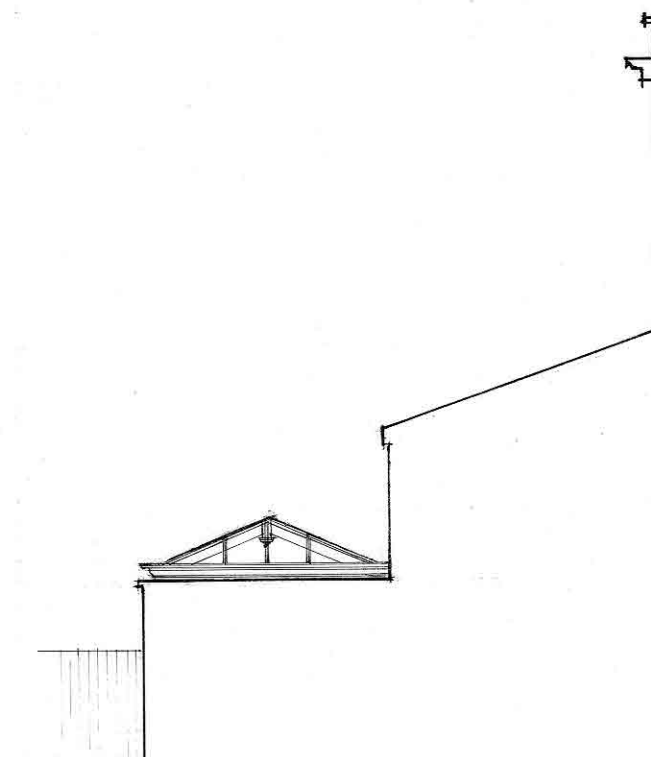

Proposed First Floor Plan.

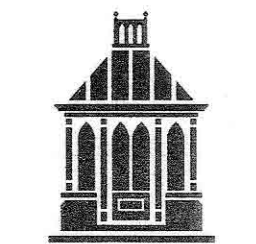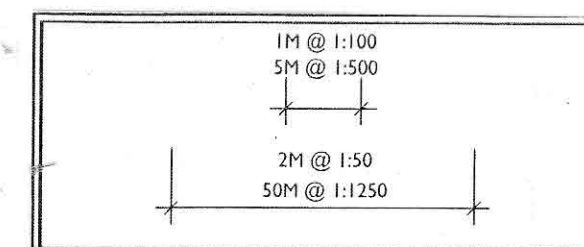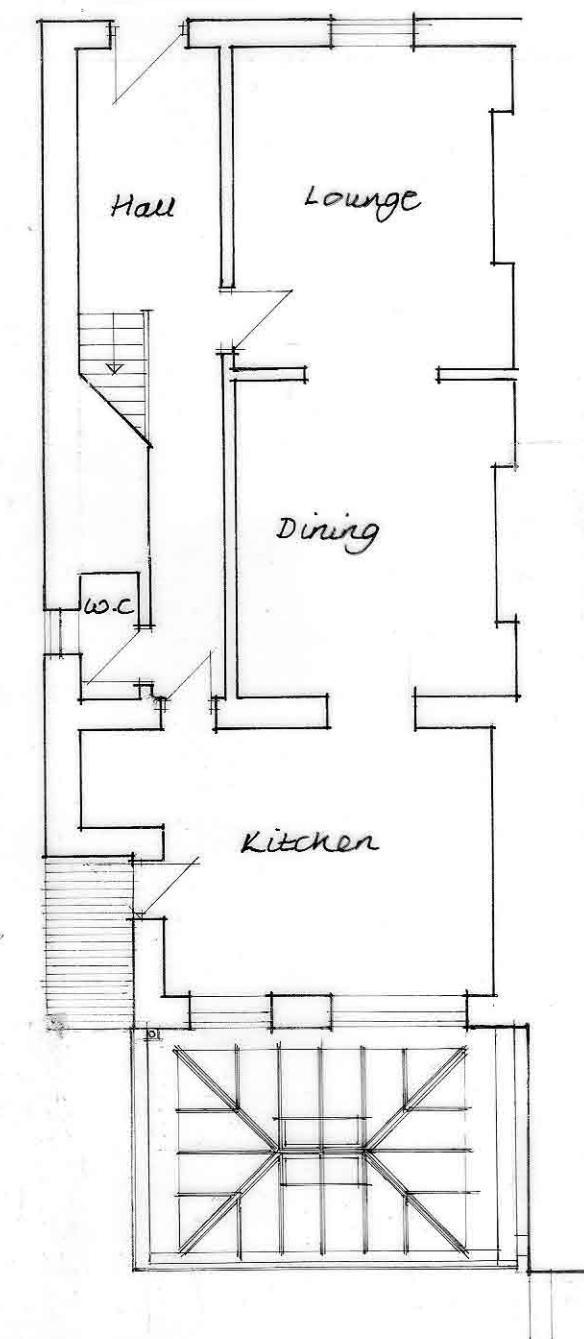

VALE
GARDEN
HOUSES
LTD

LONDONTORPE ROAD
GRANTHAM
LINCOLNSHIRE, NG31 9SJ
TEL: 01476 564433 FAX: 01476 578555

NOTE:
BASEWORKS ARE TO BE SET OUT ONLY TO
FOUNDATION DRAWINGS. CONTRACTORS AND
ERECTORS MUST VERIFY ALL DIMENSIONS ON
SITE BEFORE WORK COMMENCES.

THIS DRAWING, ITS DESIGN AND APPLICATION
TO SITE, AND ITS COMPONENTS REMAINS THE
PROPERTY OF VALE GARDEN HOUSES LTD.
AND MAY NOT BE REPRODUCED IN ANY WAY
WITHOUT PRIOR CONSENT

Rev	Date	Details

Client: 41817
Ms. F. Jackson

Address:

25 Rochester Square,
London
NW1 9SA

Scale: 1:100 @ A2 Date: 12.8.19

Drawn By: Kelly Checked By: J.W.

Drawing:
Proposed plan &
elevations.

Drawing No.
A2Q 12285-2B (PI)