



Notes

1. Do not scale this drawing.
2. All dimensions must be checked on site and any discrepancies verified with the architect.
3. Unless shown otherwise, all dimensions are to finished ground level.
4. Drawing to be read with all other issued information. Any discrepancies to be brought to the attention of the architect.
5. This drawing is the copyright of Levitt Barnstein and may not be copied, altered or reproduced in any form, or passed to a third party without license or written consent.

This is not a construction drawing, it is unsuitable for the purpose of construction and must on no account be used as such.

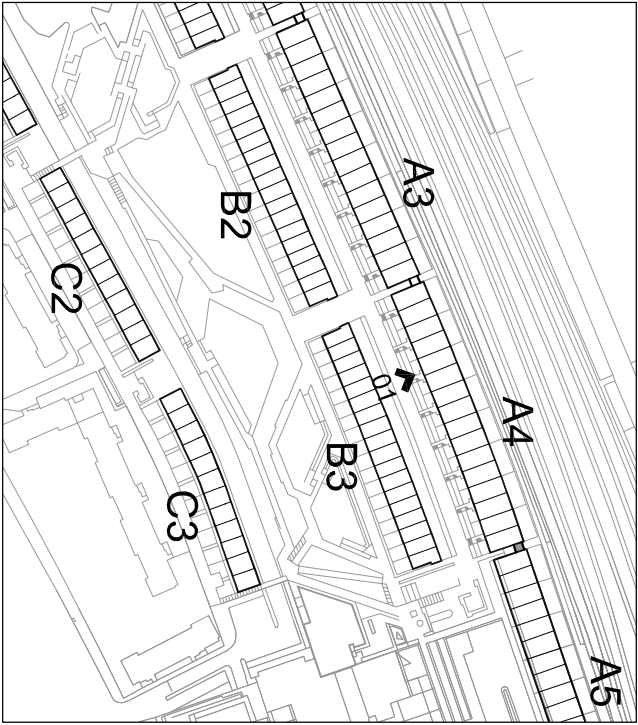

Key Plan

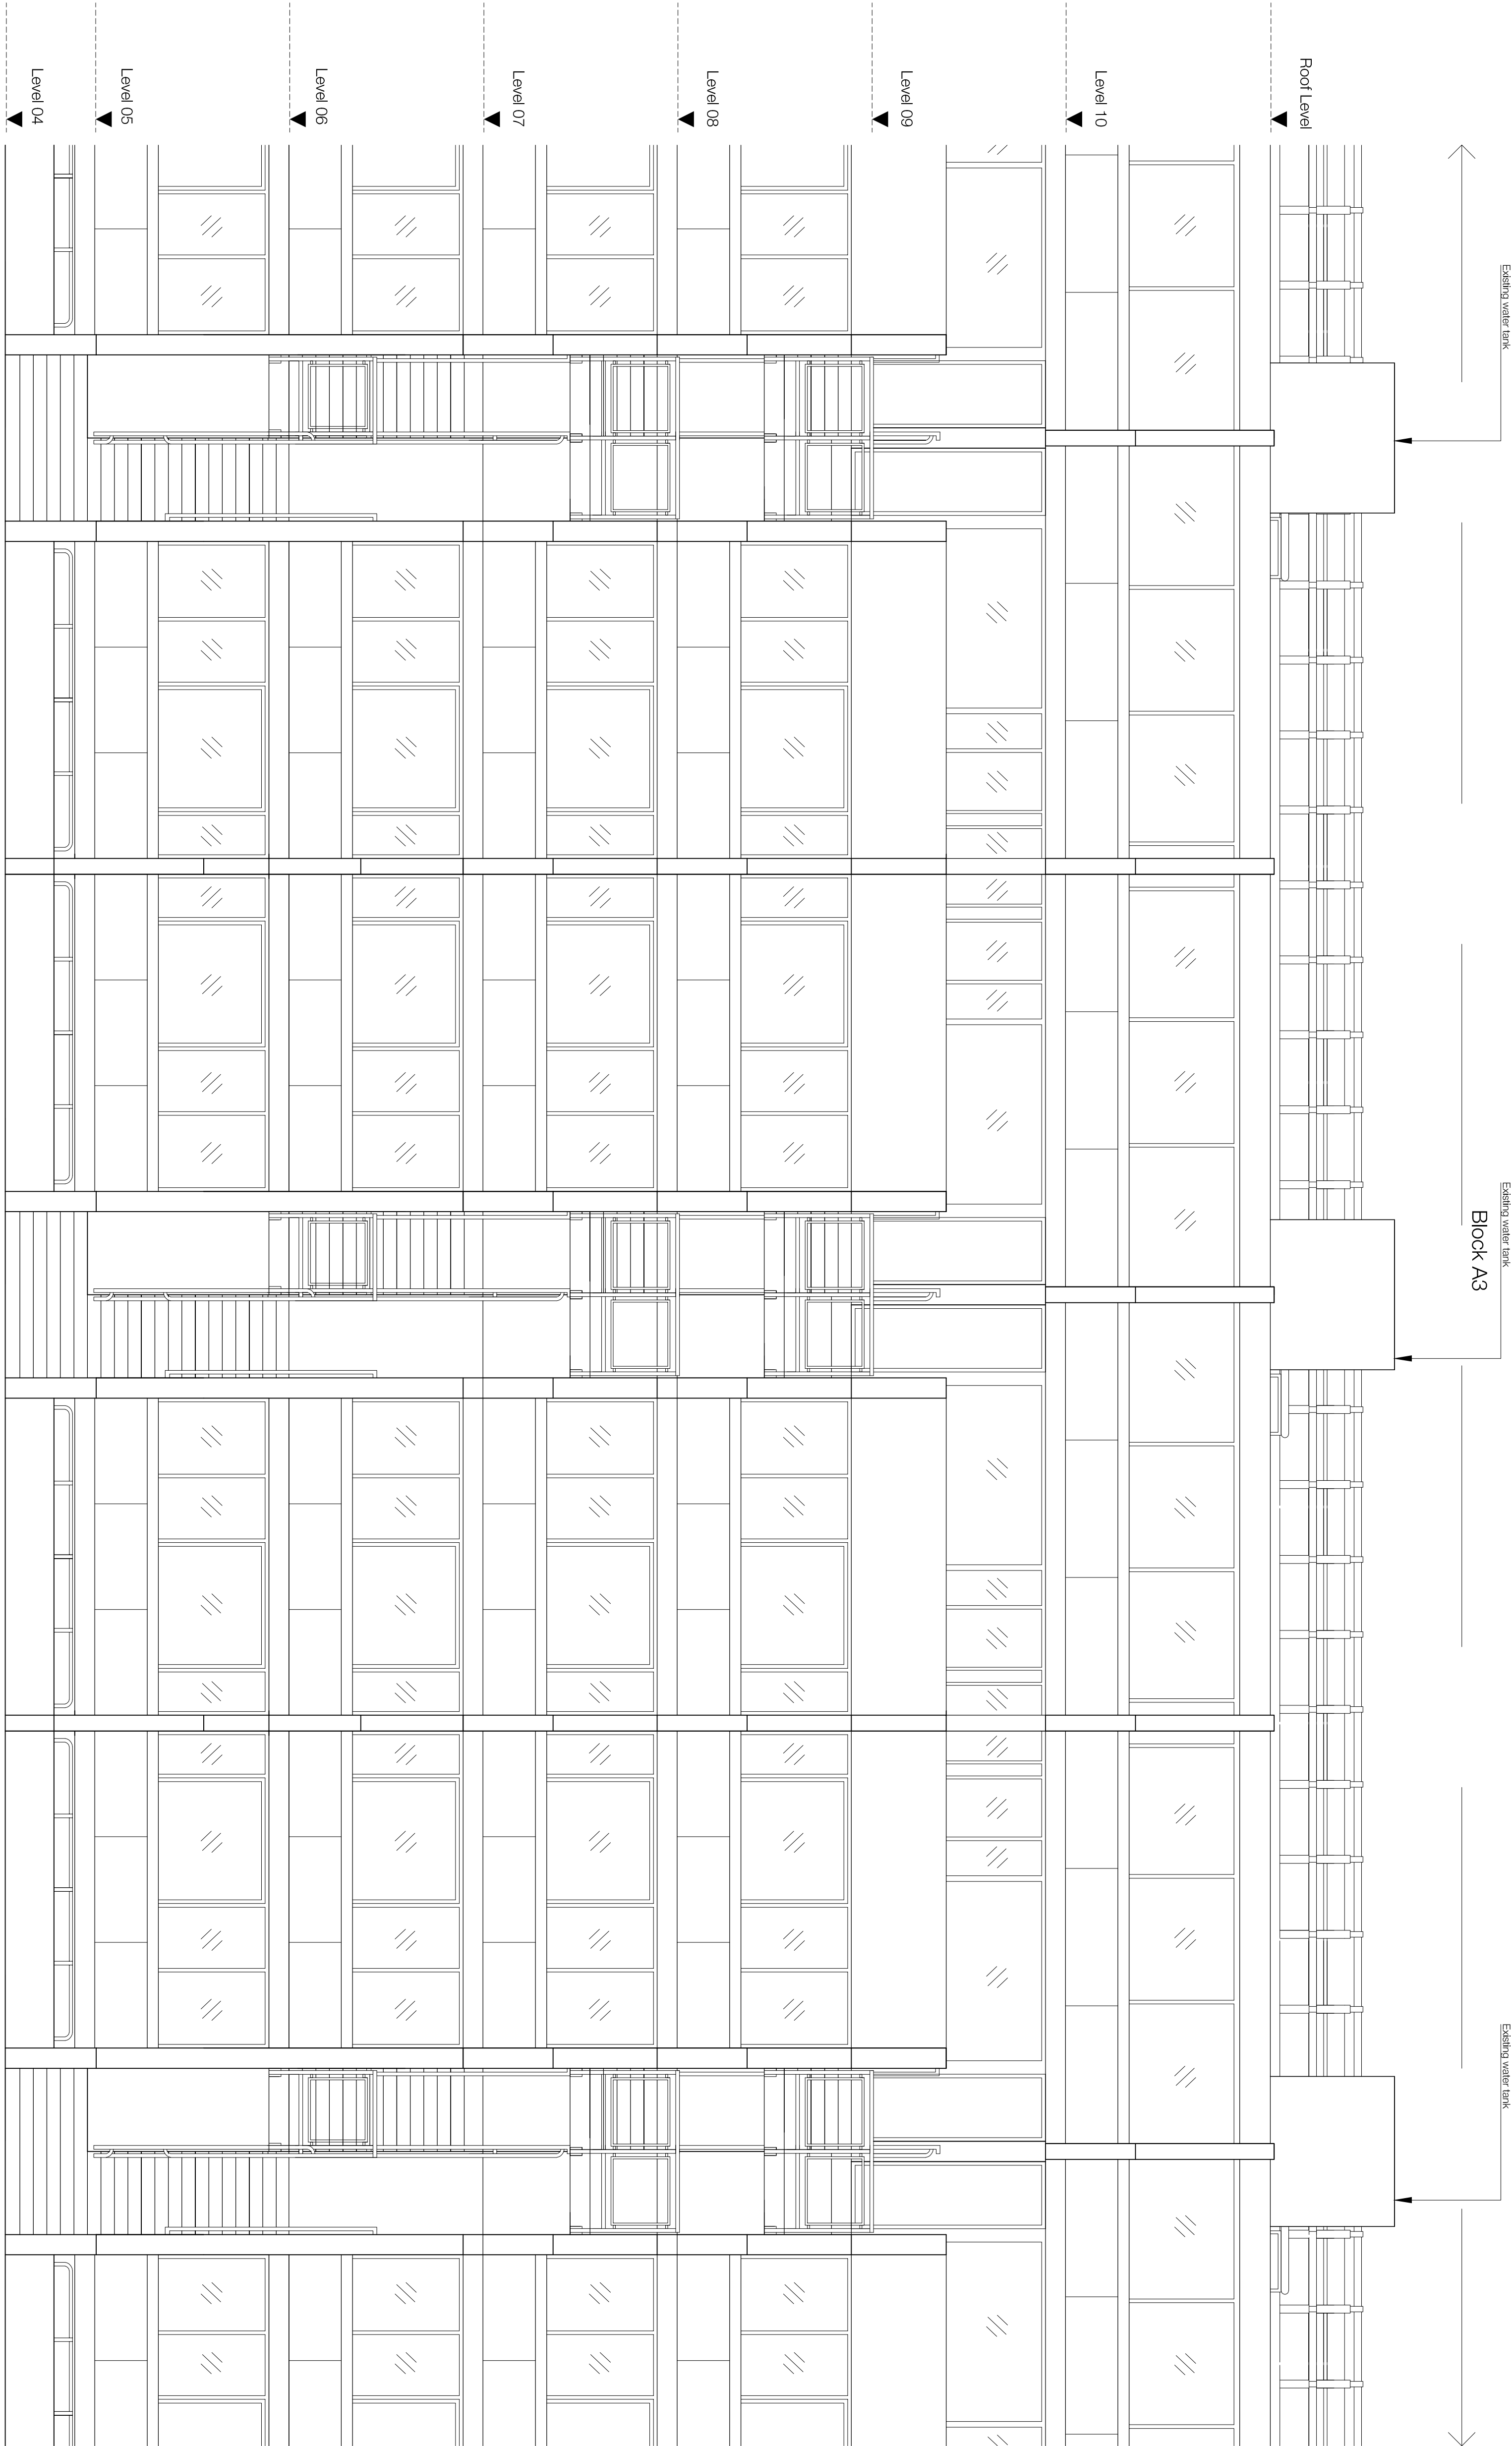

01 Block A - South Elevation

P1 20.03.20 - Planning & Listed Building Consent
Rev. Date Description Initials
DT

Alexandra Rd Estate
Heating Infrastructure

Drawing number Rev
3467 LB 104014 P1

Block A
Typical Bay Elevation - Existing

Purpose of Issue	Date
PLANNING	20/03/20
Scale	Drawn
1:50 @ A1	DT
Client	Checked
Camden CC	NM

levittbarnstein.co.uk

London
Thames Studios
2-4 Thame Villas
London W7 4JL
+44 (0)20 7275 7676

Manchester
Bonded Warehouse
Grange Street 3/E
Manchester M4 4JL
+44 (0)161 1669 8740