



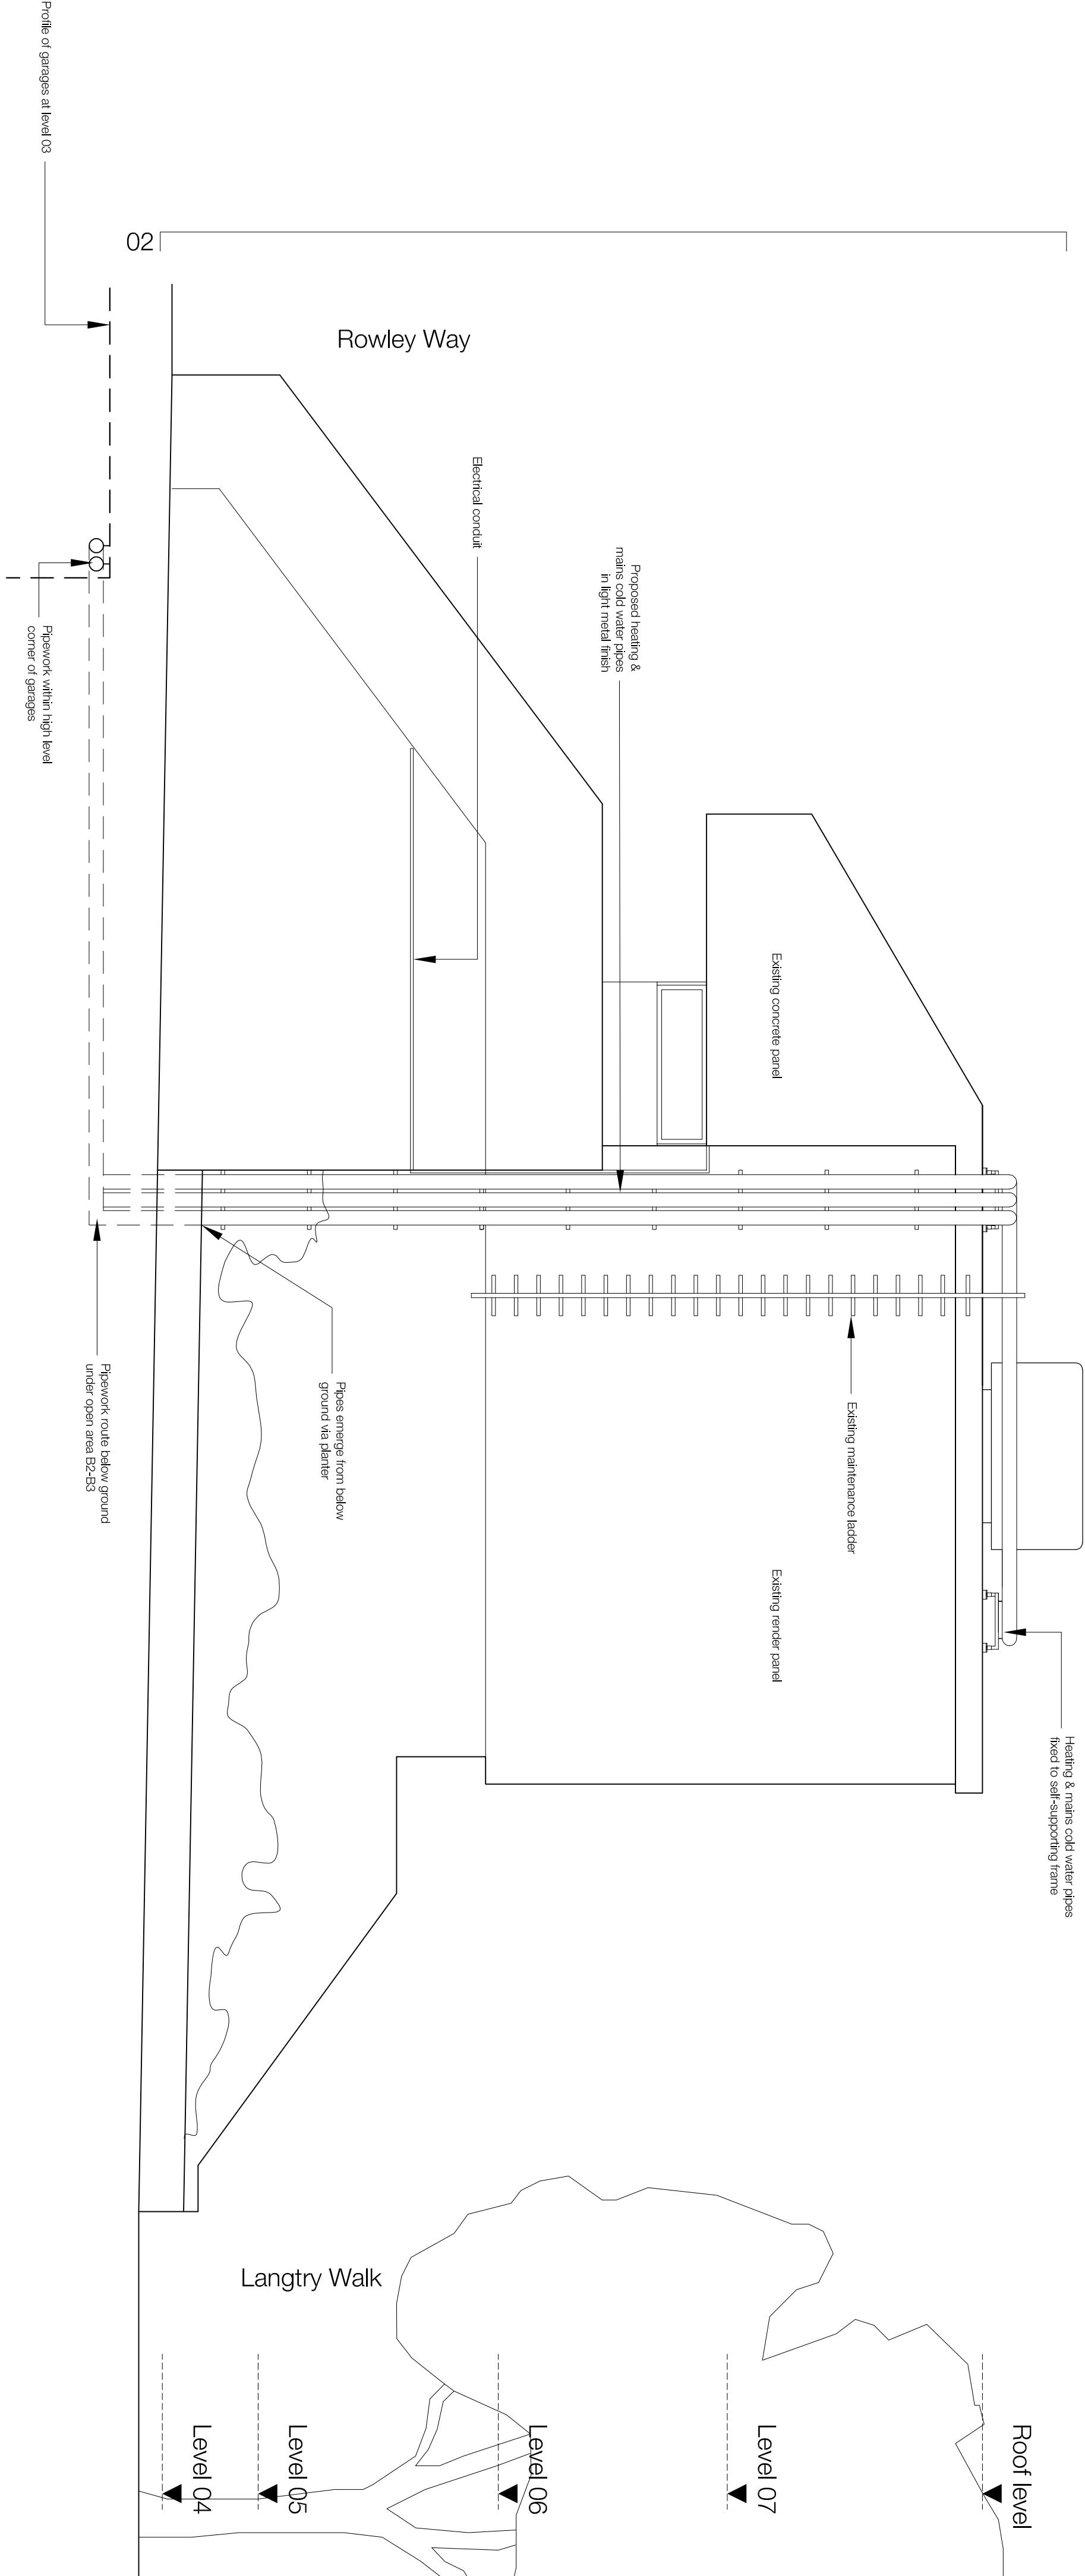


01 Block B3 West Elevation & Pipework Interface  
1:50

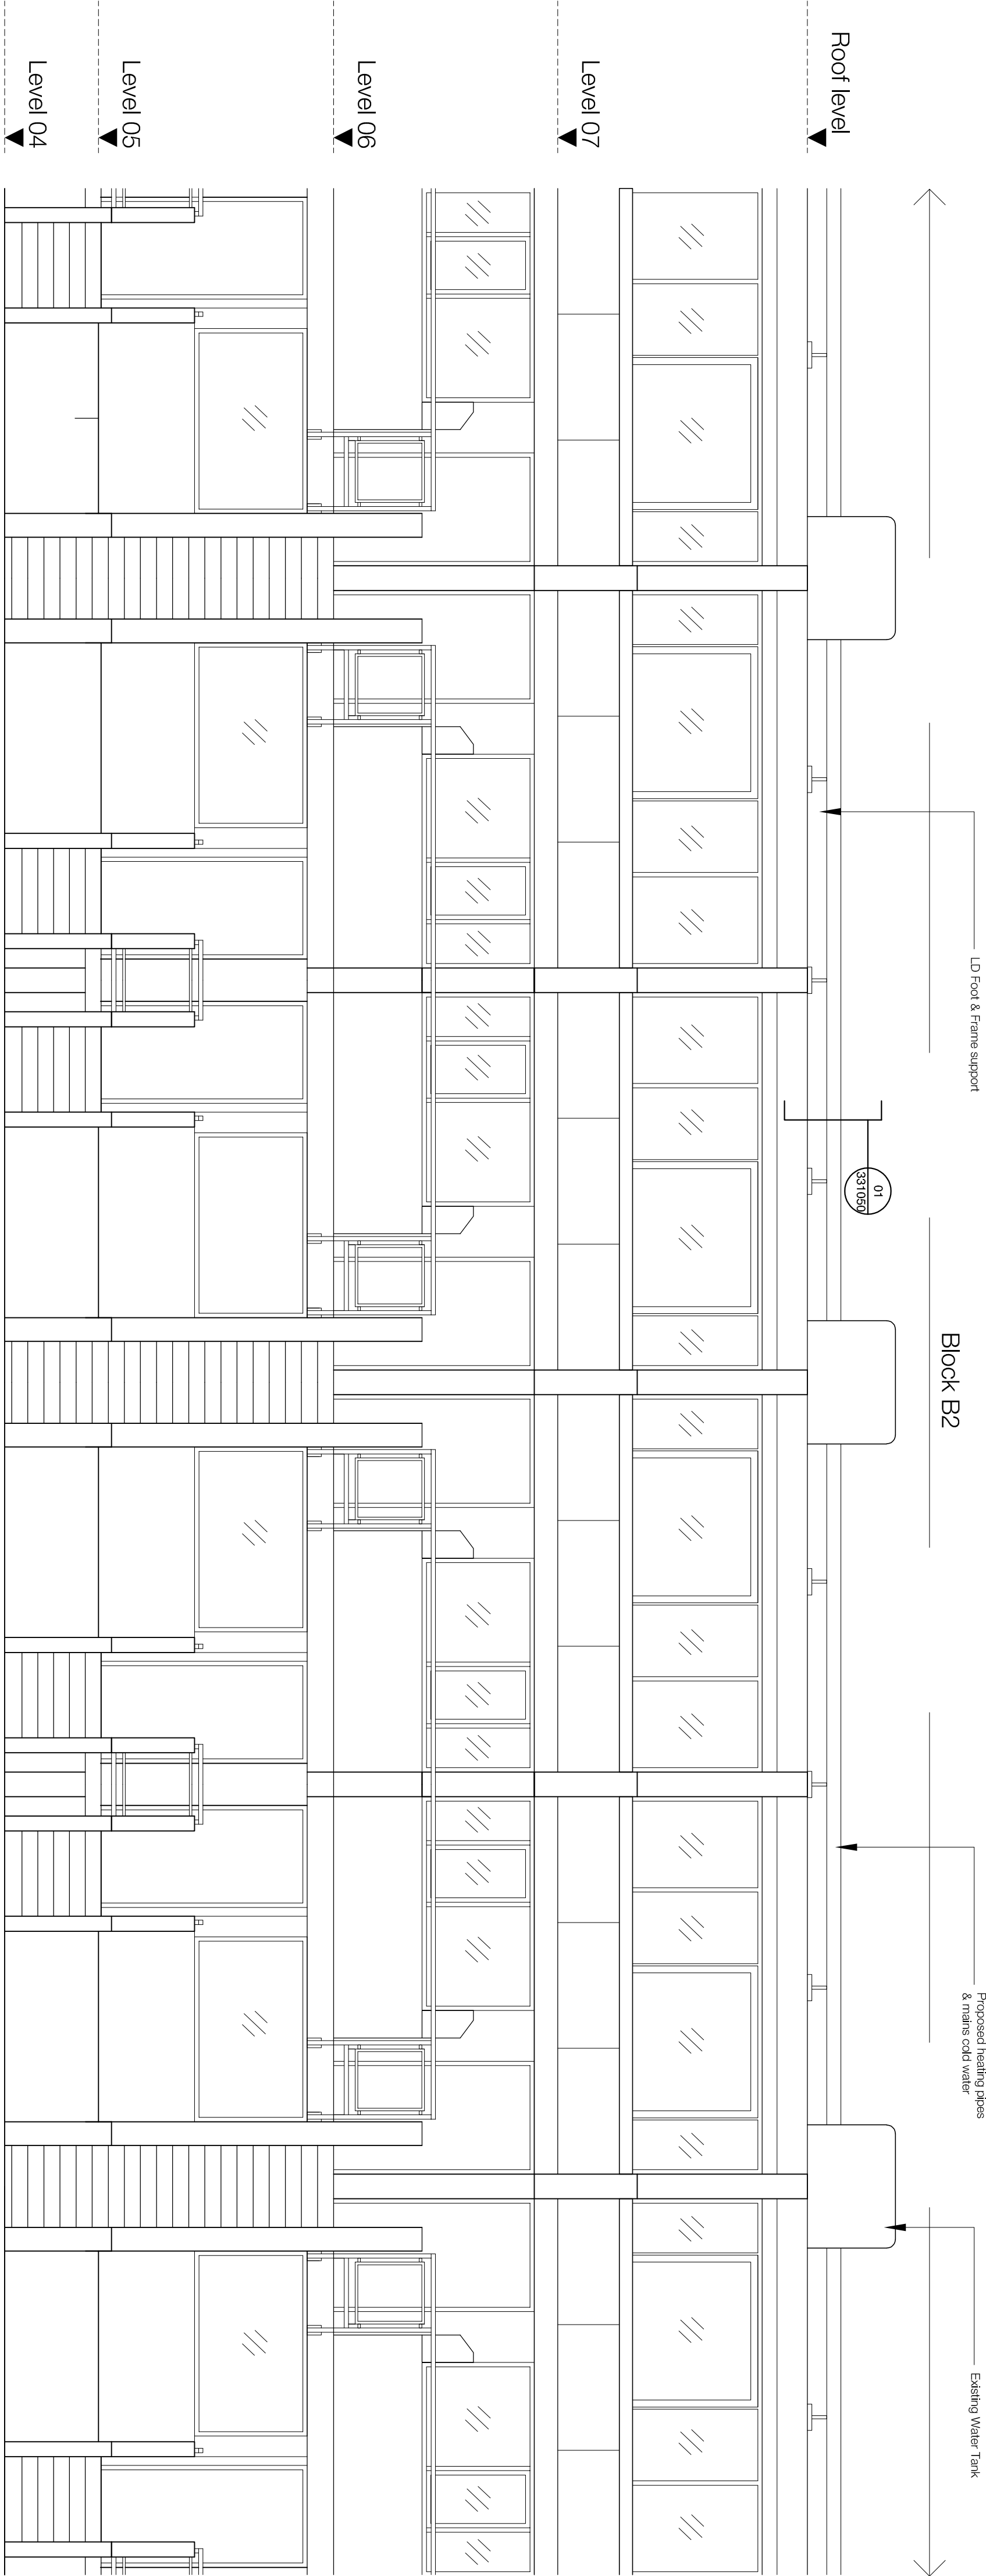

02 Block B - North Elevation - Typical Bay Facing Rowley Way  
1:50

- Notes**
1. Do not scale this drawing.
  2. All dimensions must be checked on site and any discrepancies verified with the architect.
  3. Unless shown otherwise, all dimensions are to finished surfaces.
  4. Drawing to be read with all other issued information. Any discrepancies to be brought to the attention of the architect.
  5. This drawing is the copyright of Levitt Bernstein and may not be copied, altered or reproduced in any form, or passed to a third party without license or written consent.
- This is not a construction drawing. It is unsuitable for the purpose of construction and must on no account be used as such.

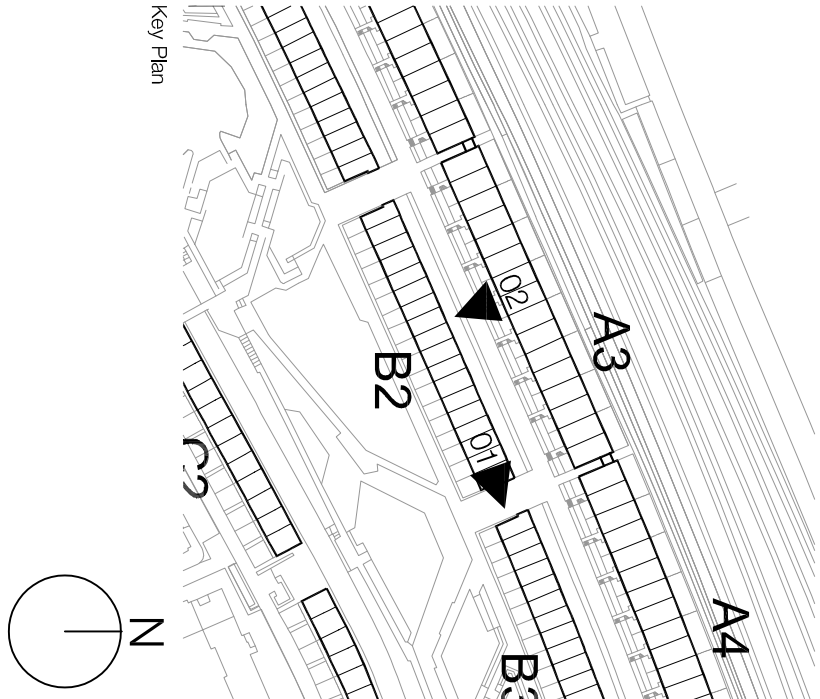

NOTE: Extension of new underground heating mains from garage level to flank wall will be subject to continued site investigations

|                                                  |             |          |
|--------------------------------------------------|-------------|----------|
| P1 20.03.20 - Planning & Listed Building Consent |             | DT       |
| Rev Date                                         | Description | Initials |
| Project name                                     |             |          |

## Alexandra Rd Estate Heating Infrastructure

|                                     |          |
|-------------------------------------|----------|
| Drawing number                      | Rev      |
| 3467 LB_130021                      | P1       |
| Drawing                             |          |
| Block B                             |          |
| North & West Typical Bay Elevations |          |
| Purpose of issue                    | Date     |
| PLANNING                            | 20/03/20 |
| Scale                               | Drawn    |
| 1:50 @ A1                           | DT       |
| Client                              | Checked  |
| Garden CC                           | NM       |

levittbernstein.co.uk

**London**  
Thane Studios  
2-4 Thane Mills  
London N7 7JH  
+44 (0)20 7275 7676

**Manchester**  
Bonded Warehouse  
Grange Street 3/E  
+44 (0)16 1688 8760