


Proposed Location Plan  
Scale 1:1250

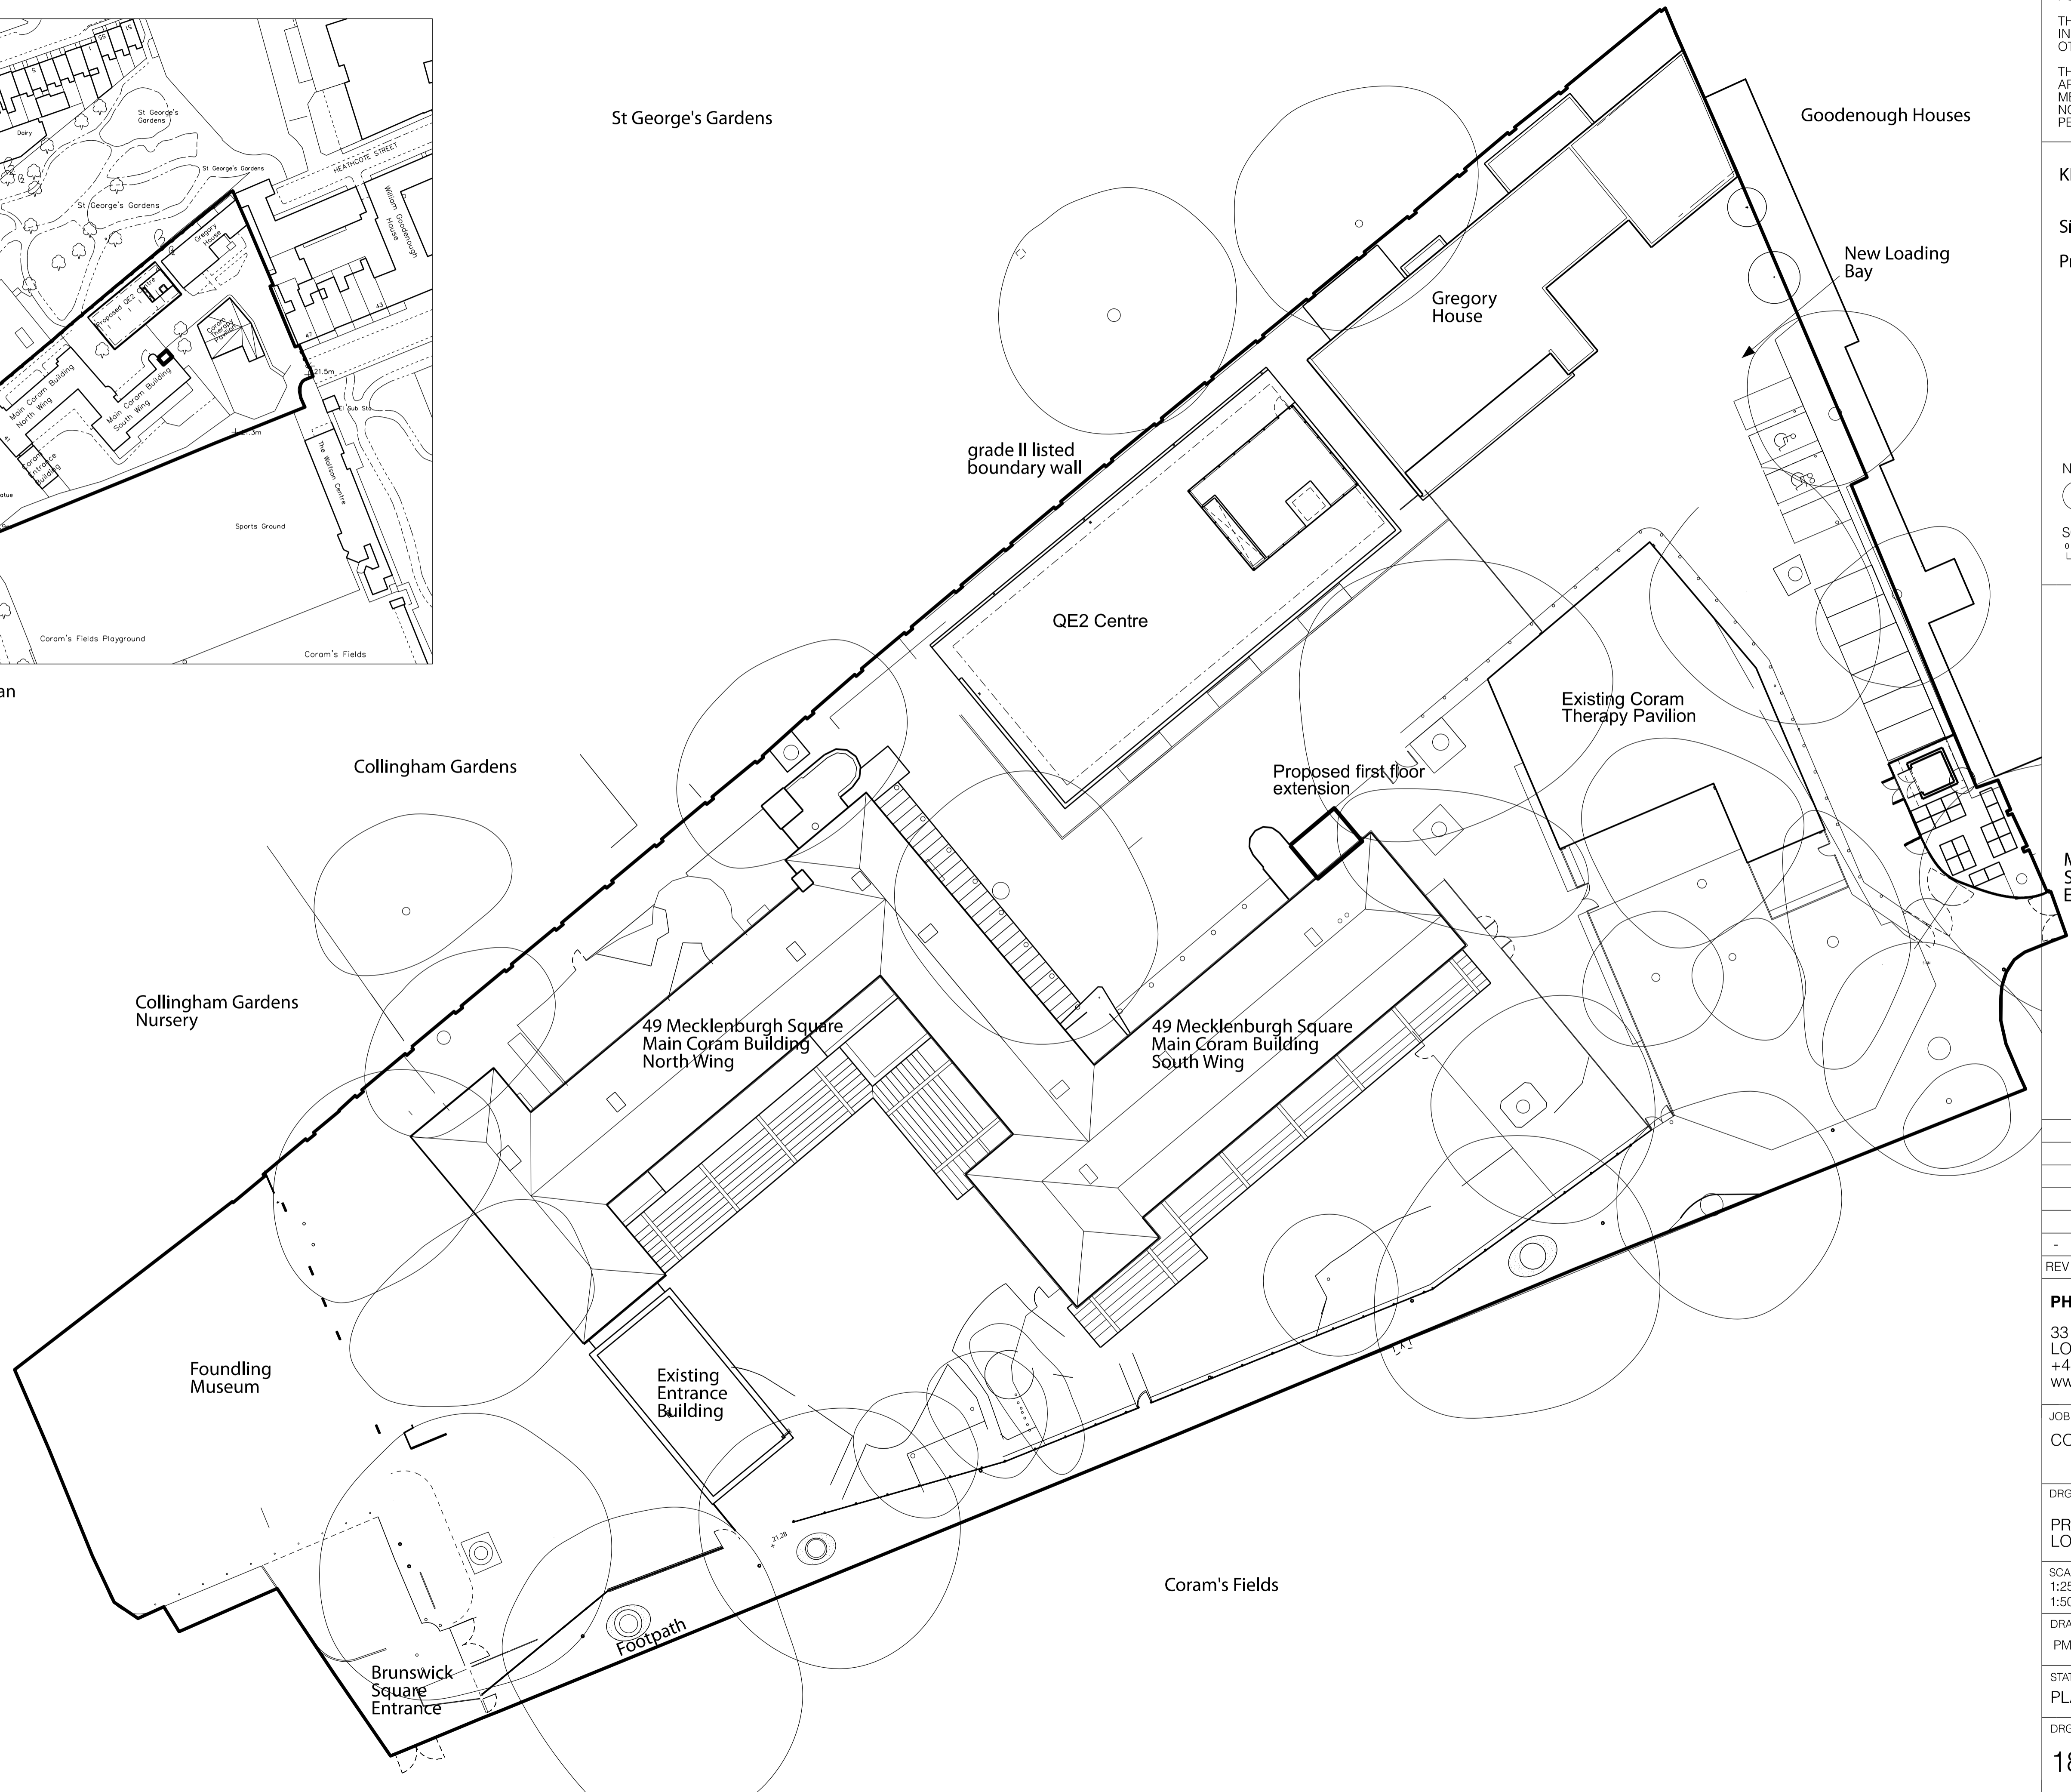

DO NOT SCALE  
THE CONTRACTOR IS TO CHECK AND VERIFY ALL BUILDING AND SITE DIMENSIONS, LEVELS AND SEWER INVERT LEVELS AT CONNECTION POINTS BEFORE WORK STARTS.  
THIS DRAWING IS TO BE READ AND CHECKED IN CONJUNCTION WITH ENGINEERS AND OTHER SPECIALIST DRAWINGS.  
THE DRAWING AND THE WORKS DEPICTED ARE THE COPYRIGHT OF PHILIP MEADOWCROFT ARCHITECTS LTD AND MAY NOT BE REPRODUCED EXCEPT BY WRITTEN PERMISSION.

**KEY**  
Site Ownership ———  
Proposed Development ———

NORTH  
SCALE BAR IN METERS @1:250  
0 5 10m

REV	DATE	DESCRIPTION

**PHILIP MEADOWCROFT ARCHITECTS**  
33 GREENWOOD PLACE  
LONDON, NW5 1LB  
+44 (0)207 693 8514  
www.philipmeadowcroftarchitects.co.uk

JOB  
CORAM FIRST FLOOR EXTENSION

DRG  
PROPOSED SITE PLAN & LOCATION PLAN

SCALE 1:250 @ A1 1:500 @ A3	DATE 09/10/2018
DRAWN BY PM	CHECKED BY PM

STATUS  
PLANNING

DRG NO 1808-100	REV -
--------------------	----------