


Roof / Parapet Detail AA
1:10

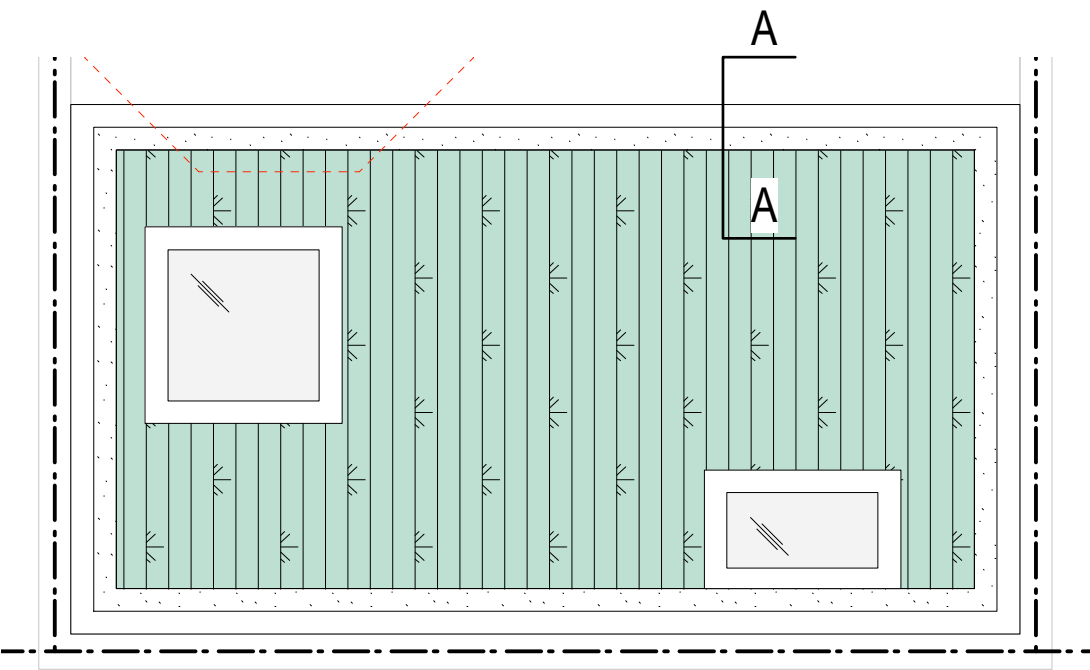

Green Roof Plan Reference
1:50

WHAT IS ENVIROMAT?

Enviromat is a pre-grown mat of mixed plants, mainly from the sedum family. The species have been specially selected for their ability to thrive in the sometimes hostile environment on top of a roof. They are drought tolerant, frost hardy and remarkably independent.

Sedum flowers appear in summer and are nectar-rich. That means that they are particularly attractive to butterflies, bees and other pollinating insects. In winter time, the sedum species in Enviromat keep their leaves which turn a lovely shade of cherry red. Using Enviromat gives you all year round interest.

Strength

Enviromat is strong and easy to handle and is grown onto a special geotextile matting for strength and durability.

The is no need for extra soil because Enviromat contains its own growing medium.

Low maintenance

Sedums can go for up to one month without watering. There is no need for mowing or pruning but Enviromat will need feeding twice a year. It prefers full sun or part shade and tolerates sea salt.

Size/Weight

Enviromat is available in 1m x 1m slabs or 1m x 2m rolls. The saturated weight is 34kg/m².

Installation

Can be installed at any time of year. For more information see pages 5-8. Drainage mat for flat green roofs or soilless installation are also available.

Seed Mix

Album	Ellacombianum
Floriferum	Hybr czar's gold
Montanum	Kamtchaticum
Oreganum	Pulchellum
Reflexum	Rupestre Angelina
Sexangulare	Spurium 'coccineum' purple carpet
Spurium stoloniferum	Spurium summer glory
Stenopetalum	Saxifrage Granulata
Sedum Hispanicum	

We cannot guarantee that each of the species listed above will appear in every piece of Enviromat but we do our best to make sure you get as much variety as possible.

Manufacturers Details

Planning

Rev: 00 Date: 01.06.2020 Description: Issue for planning	Project: 11 Elsworthy Terrace NW3 3DR					<div><div>better PAD</div><div>love your home</div></div>						
	Dwg no: 1927 / DT.10											
	Drawing: Proposed Garden Structure Green Roof Details											
NOTES: Do not scale from this drawing. All dimensions in millimeters. All dimensions to be checked on site. All omissions and discrepancies to be reported to the architect immediately. This drawing is © betterPAD.						Date: June 2020 Scale: as shown @ A3		C bP	D bP	Rev: 02	W www.betterpad.co.uk E hello@betterpad.co.uk	