




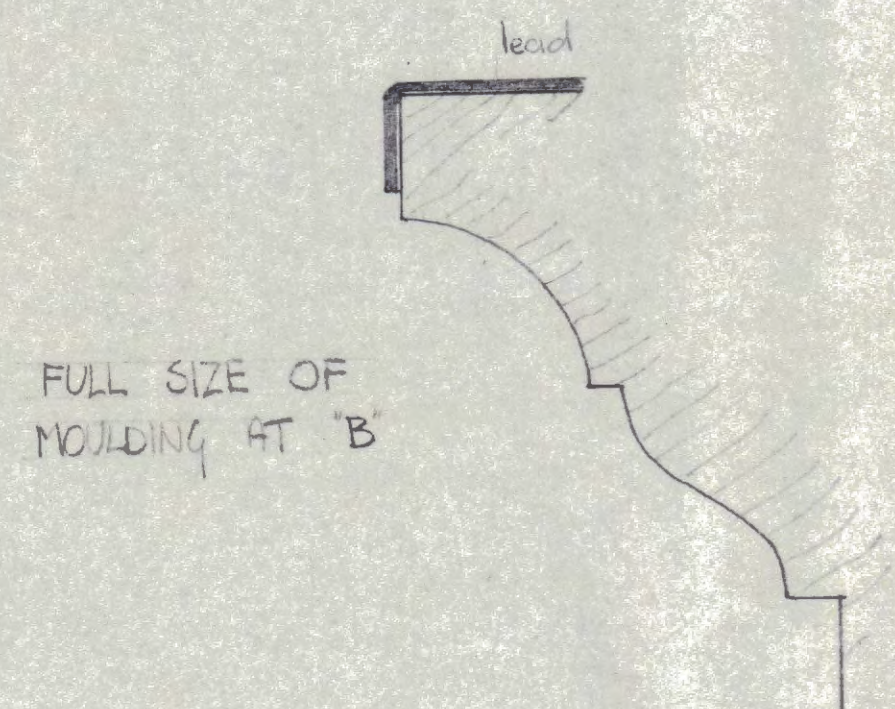


FULL SIZE OF
MOLDING AT 'B'

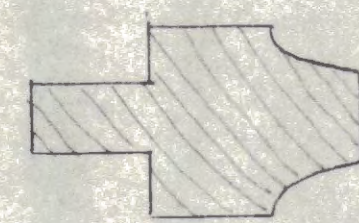


FULL SIZE
SASH-BAR SECTION

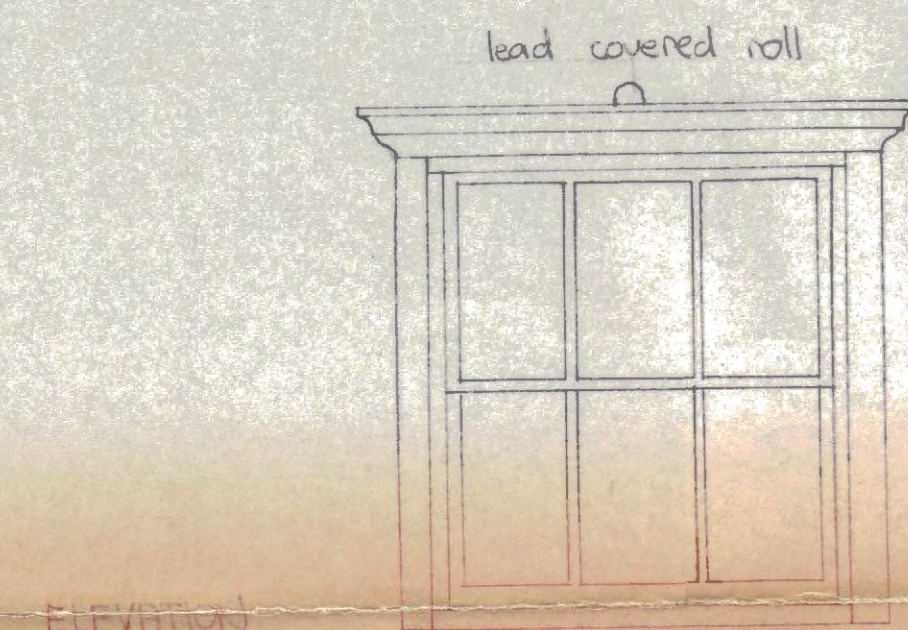

ELEVATION

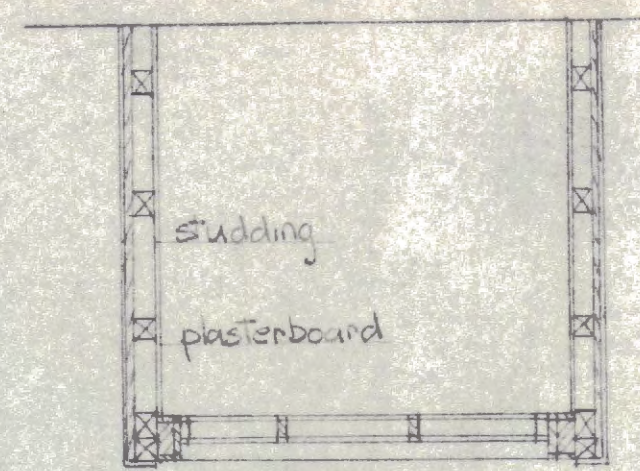


PLAN

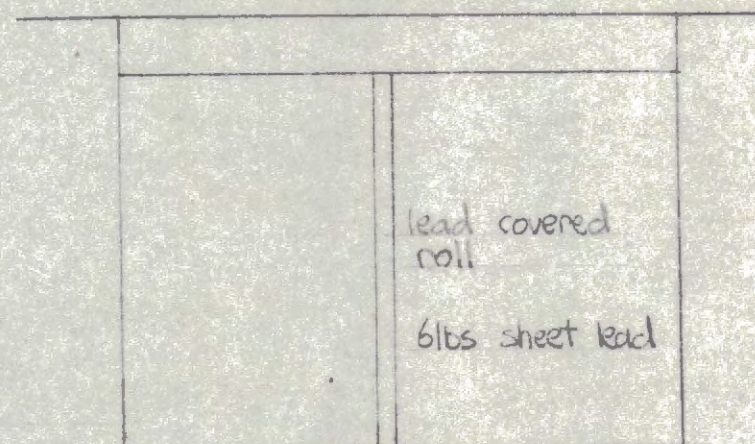


ROOF PLAN

the front vertical edge of the creech
lead returned and lipped on angle post.


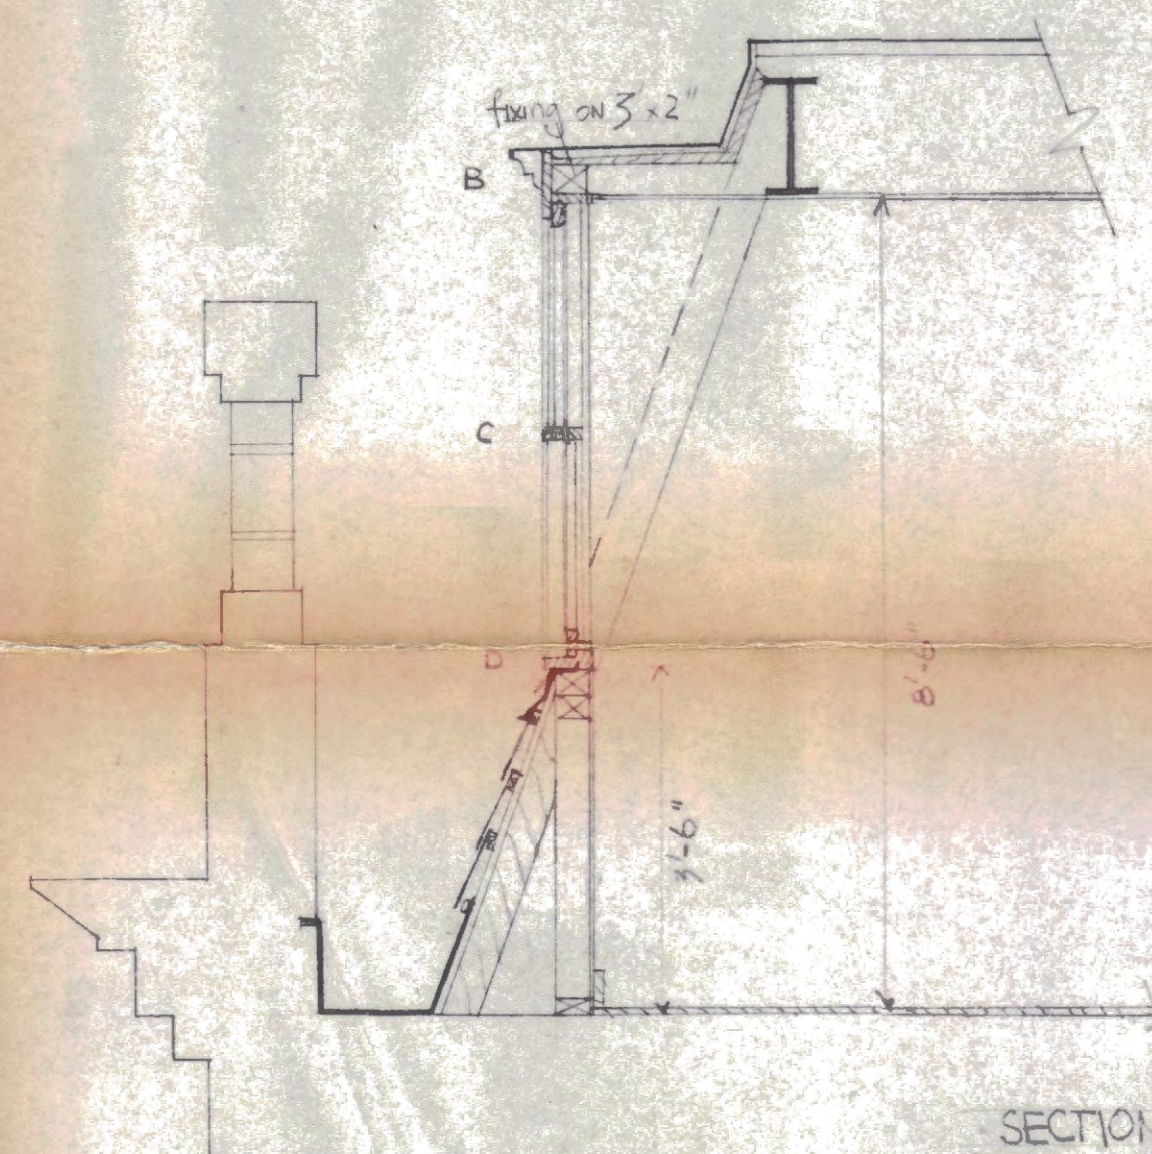


SECTION

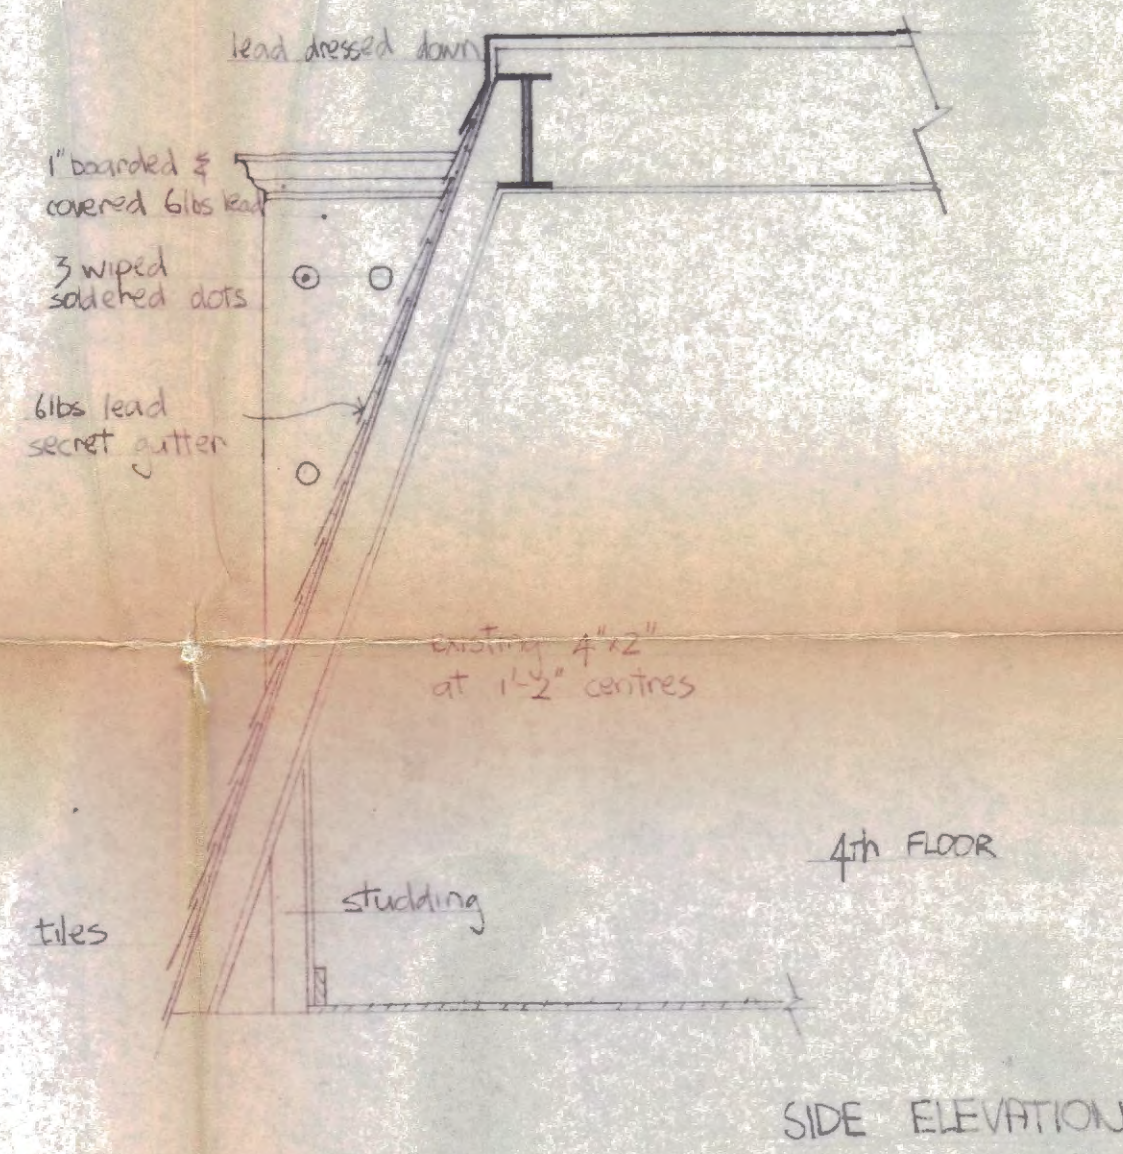

SIDE ELEVATION

DETAIL AT 'A'
1/4 FULL SIZE

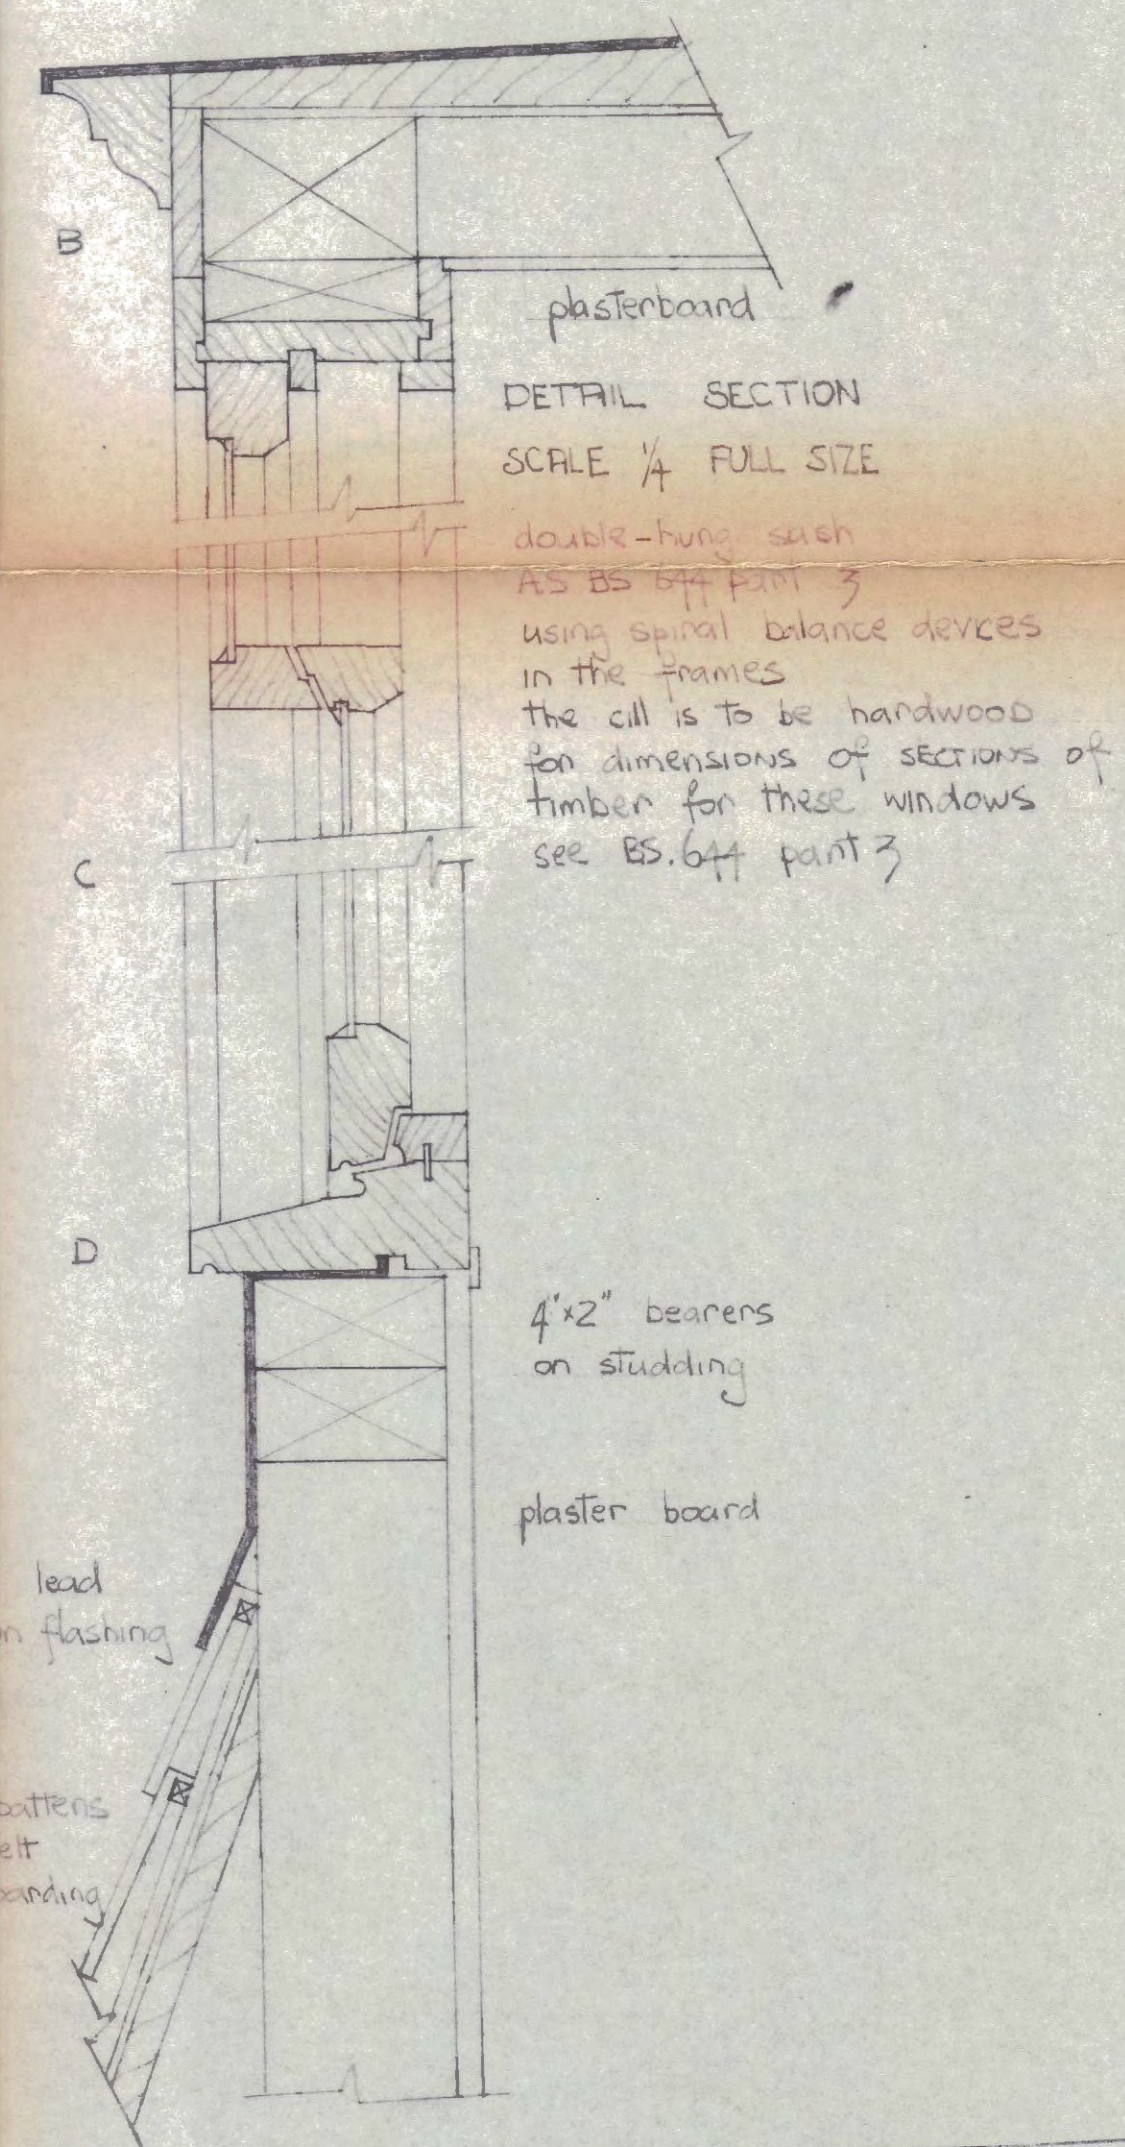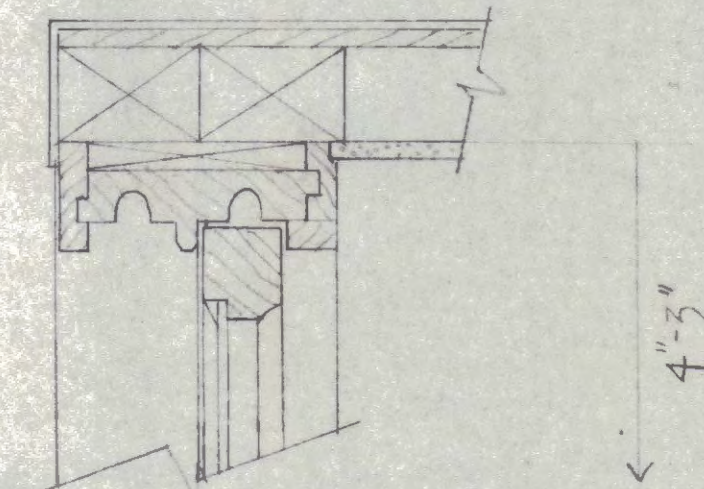

DETAIL SECTION
SCALE 1/4 FULL SIZE

double-hung sash
AS BS off part 3
using spiral balance devices
in the frames
the cill is to be hardwood
for dimensions of sections of
timber for these windows
see BS.644 part 3

4'2" bearers
on studding
plaster board

5lbs lead
apron flashing

tiles on battens
on felt
on boarding

CTP/N14/24/D/13560

contract title	drawing title	scale
44 BLOOMSBURY SQ.	3 DORMER WINDOWS FOURTH FLOOR FRONT	1/2" = 1' FS.
TP Bennett & Son Chartered Architects 246 High Holborn WC1V 7DU Telephone 01 405 9277	contract drawing number	date 2 MAY 72 drawn S.R.K.
	3438 / 34	revision