


NORTH ELEVATION

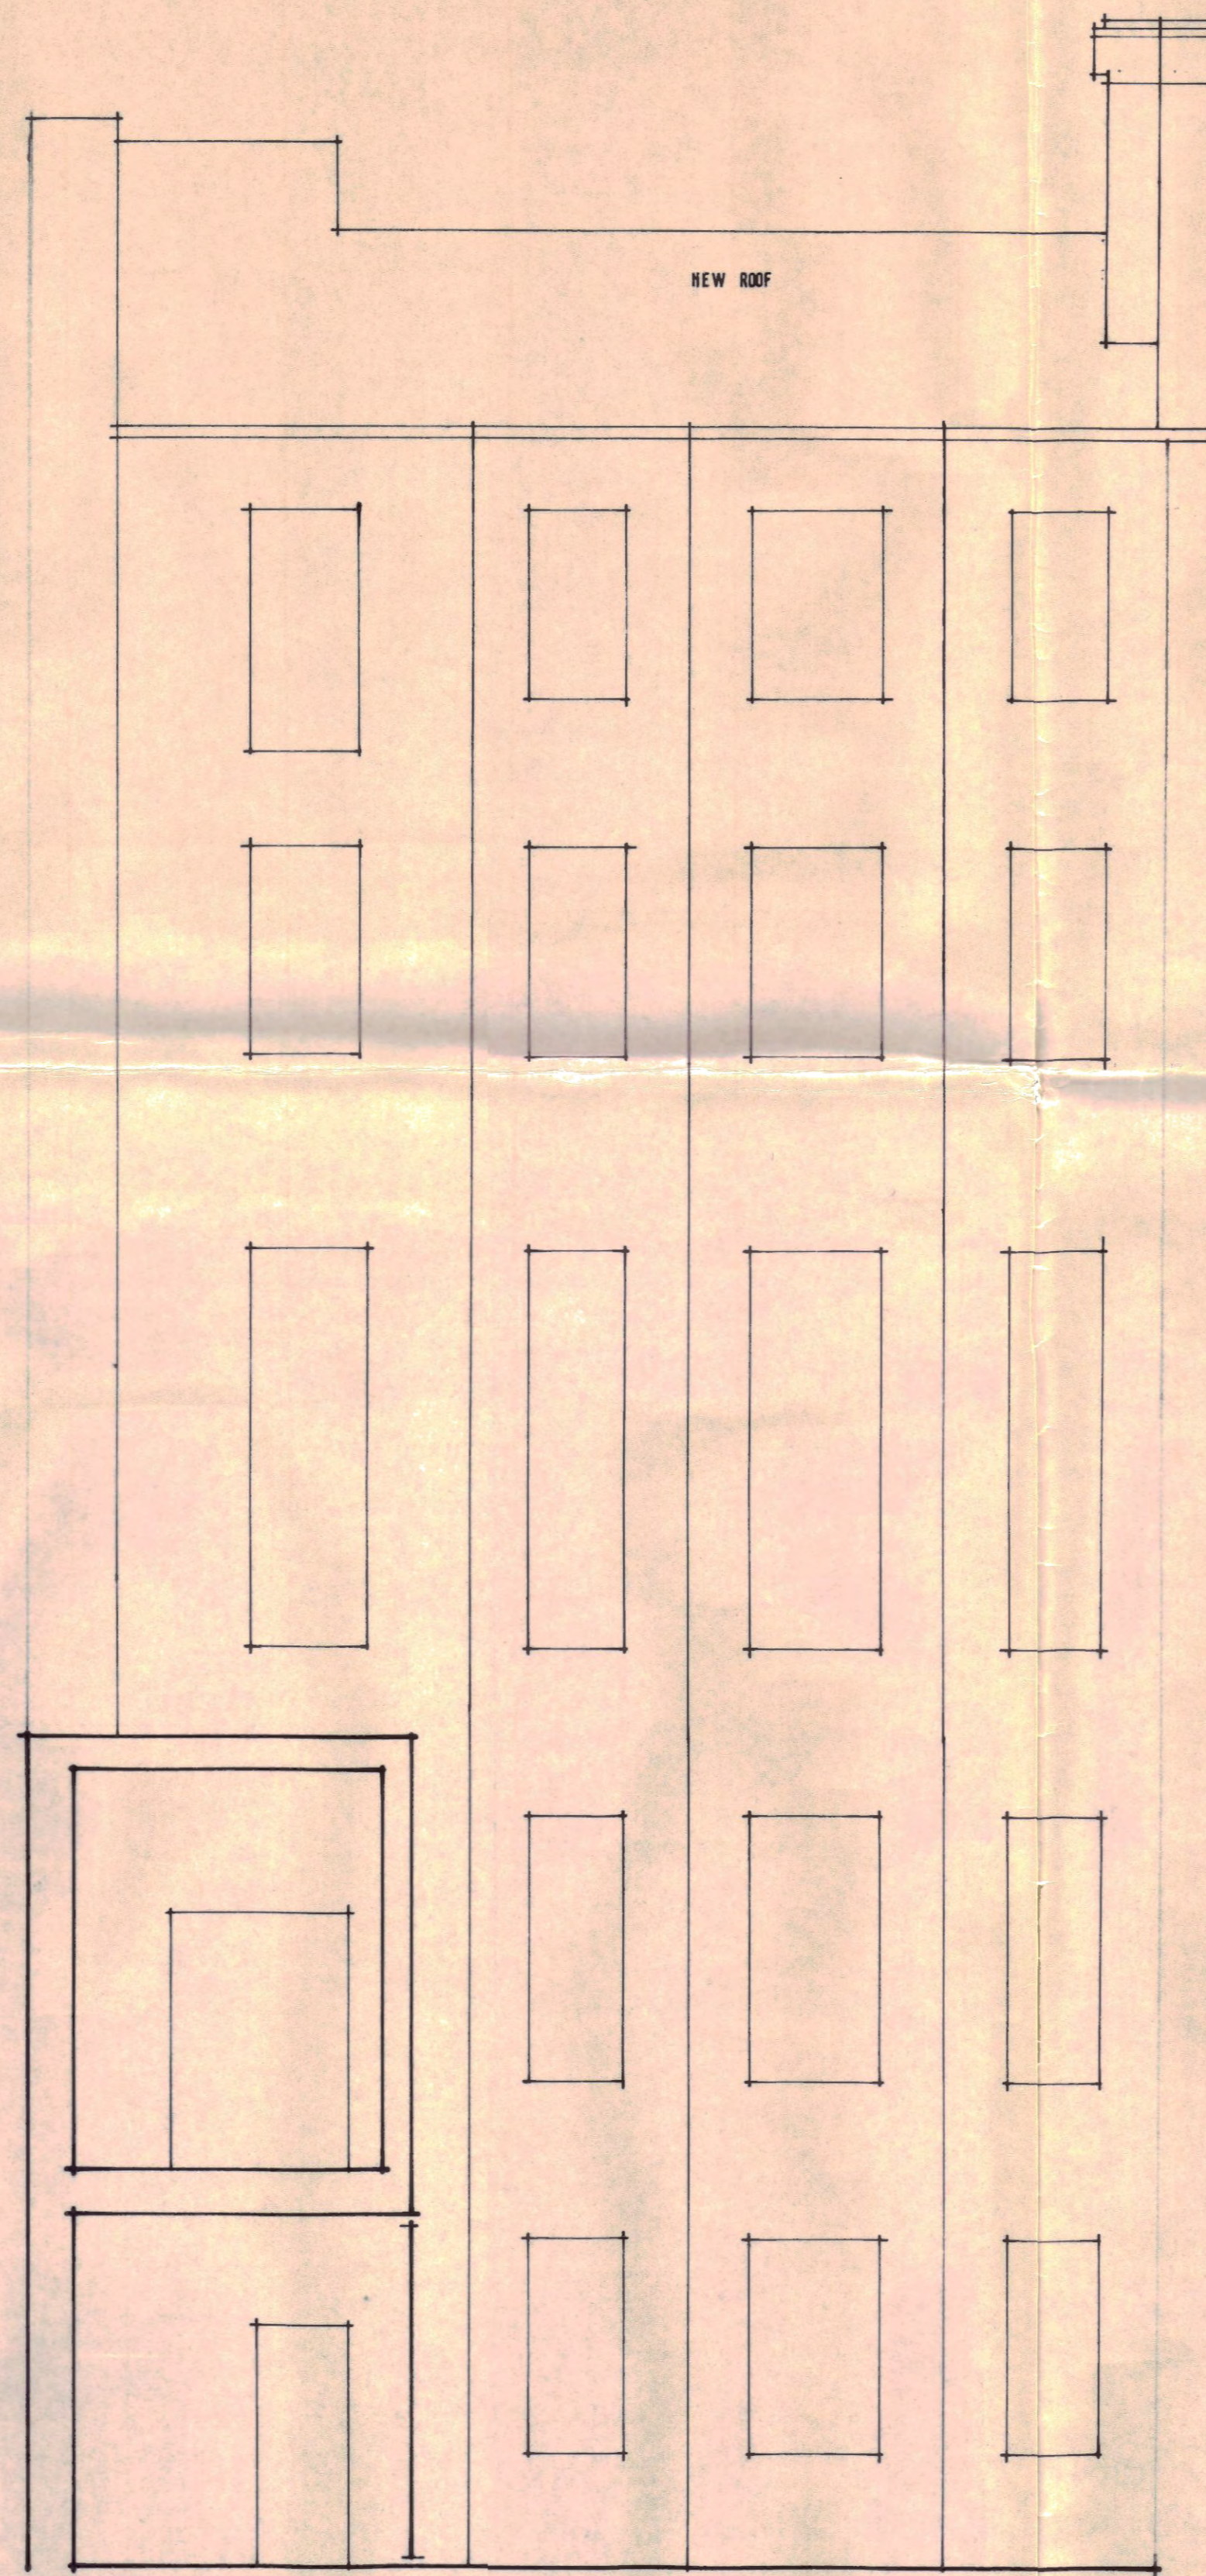

SOUTH ELEVATION

CIP/ N14/24/4/10.192R
HB287R

43 BLOOMSBURY SQUARE WC 1

T. P. BENNETT & SON Chartered Architects 43 Bloomsbury Square WC1		
Scale	1/4" = 1'-0"	Revision
Date	17/12/70	© 3505/5
Drawn	MBS	
Checked		