



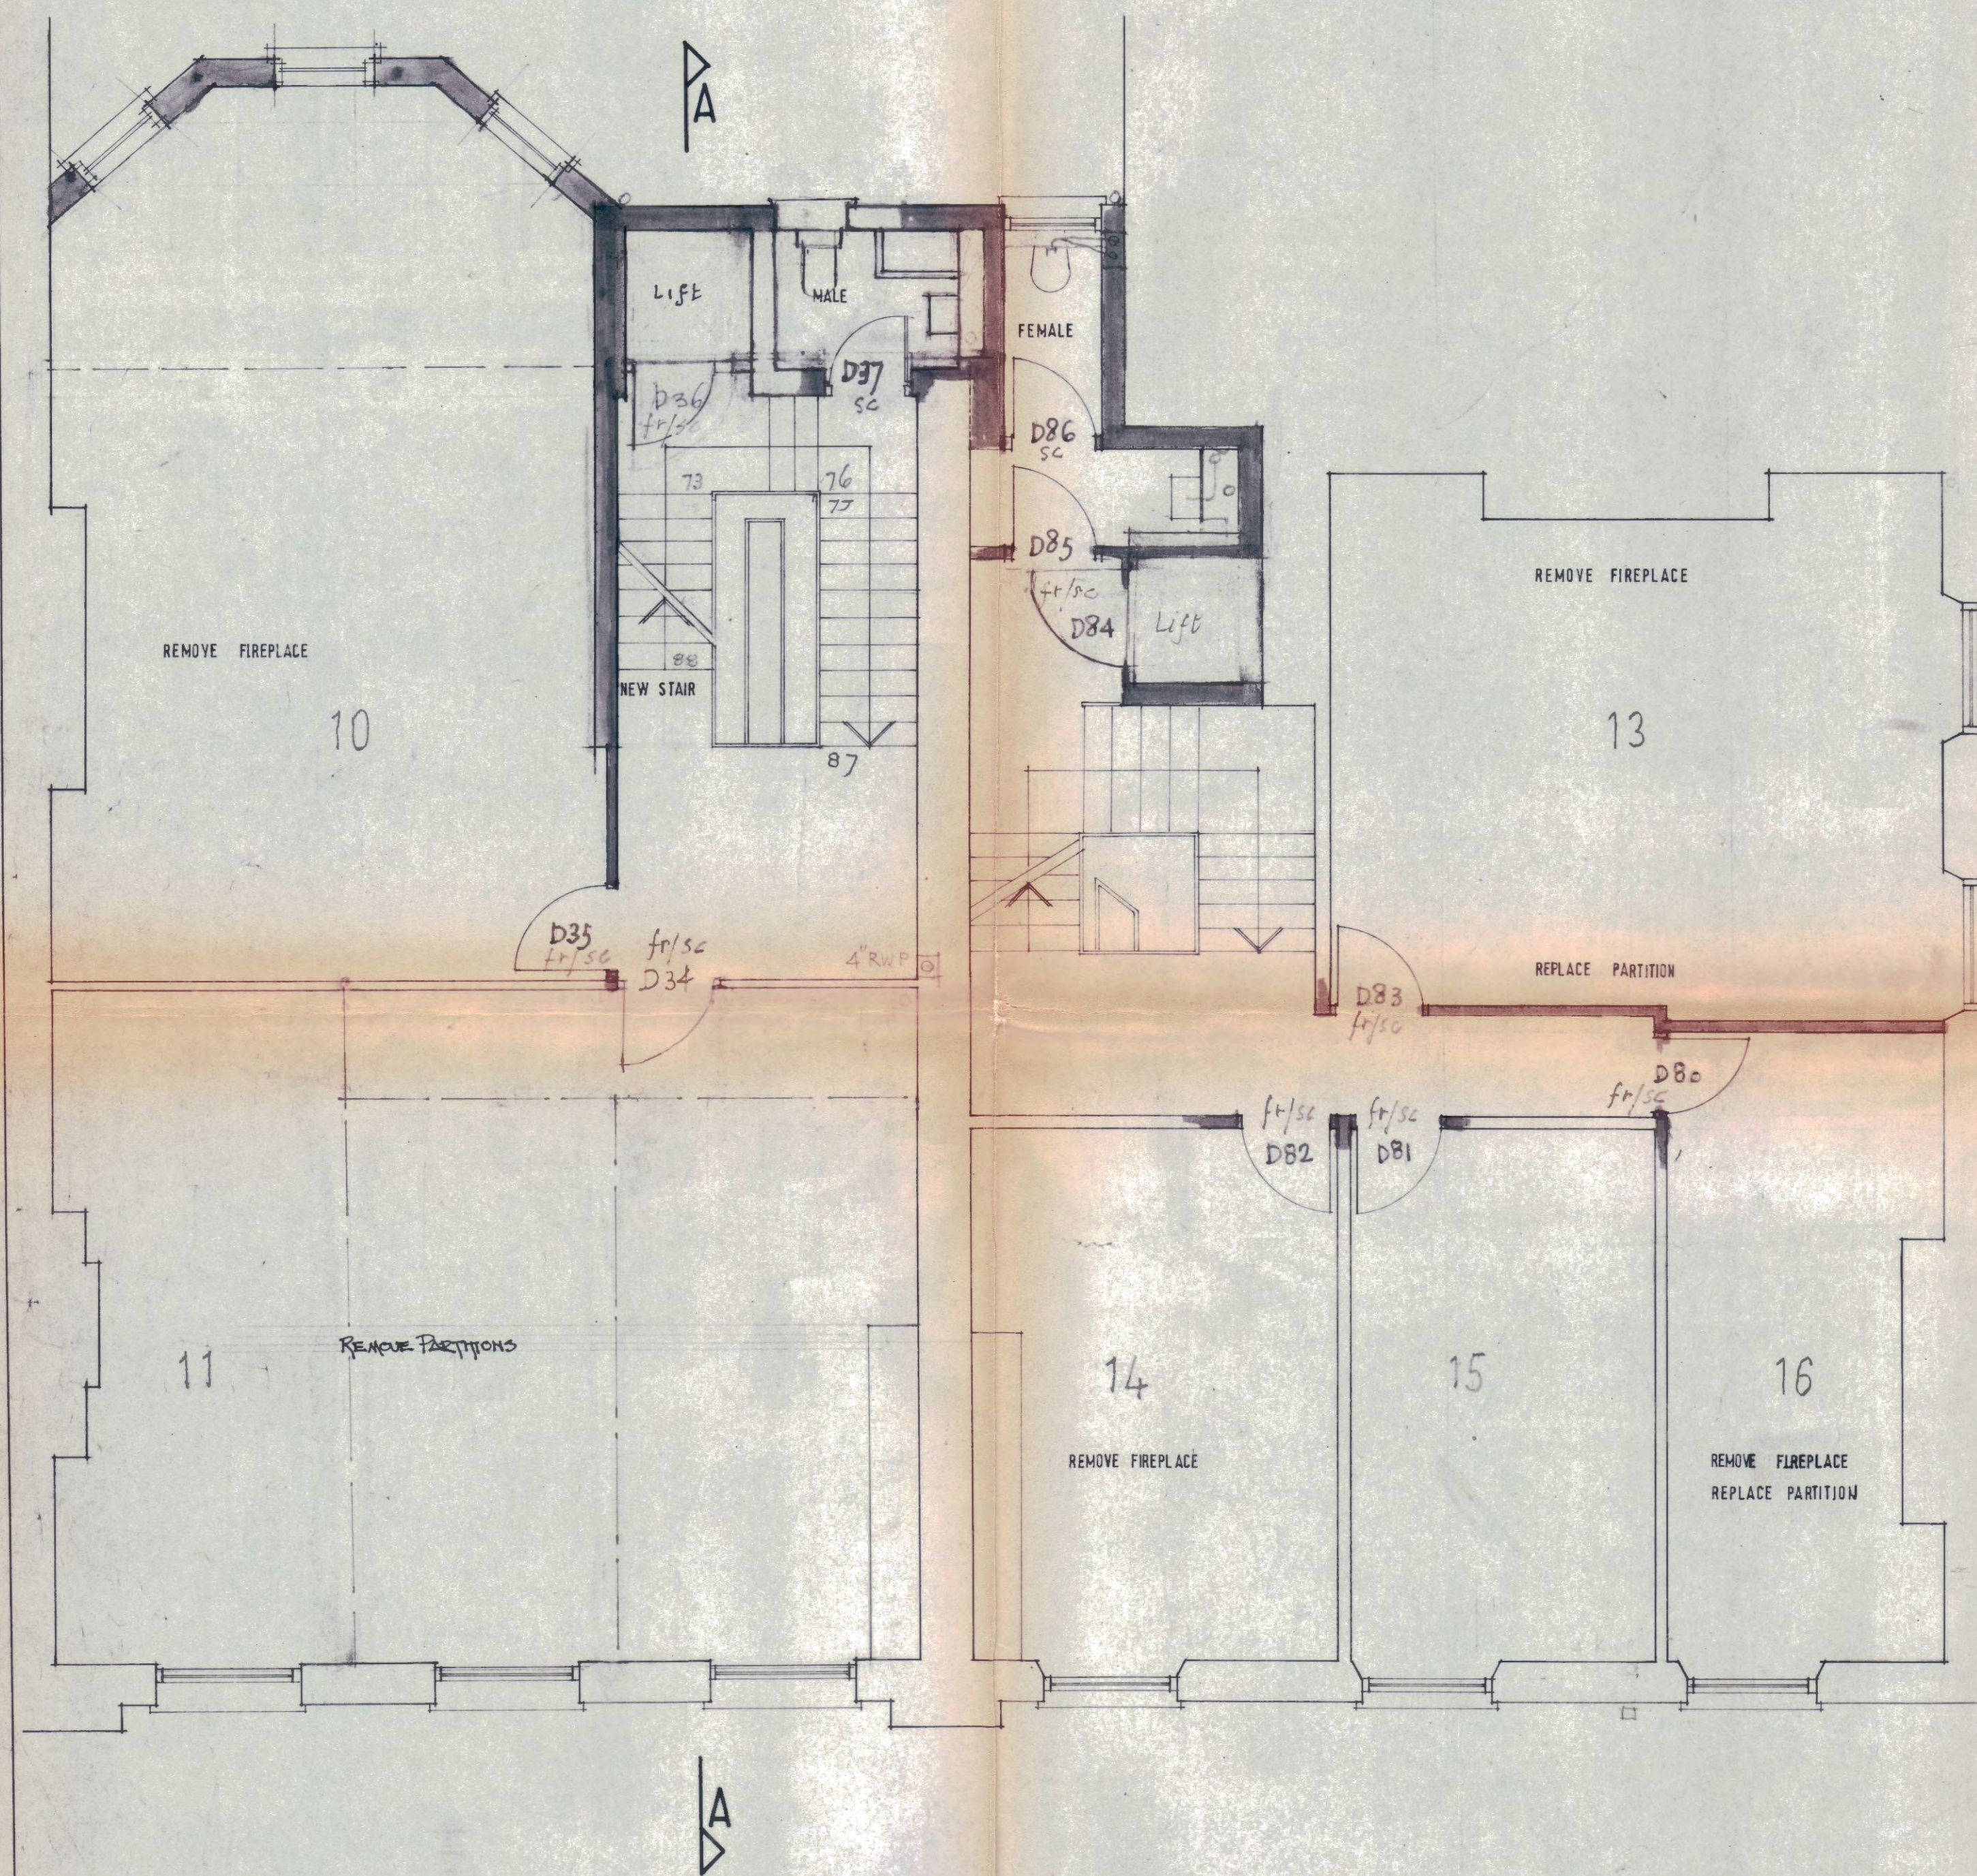

third floor plan

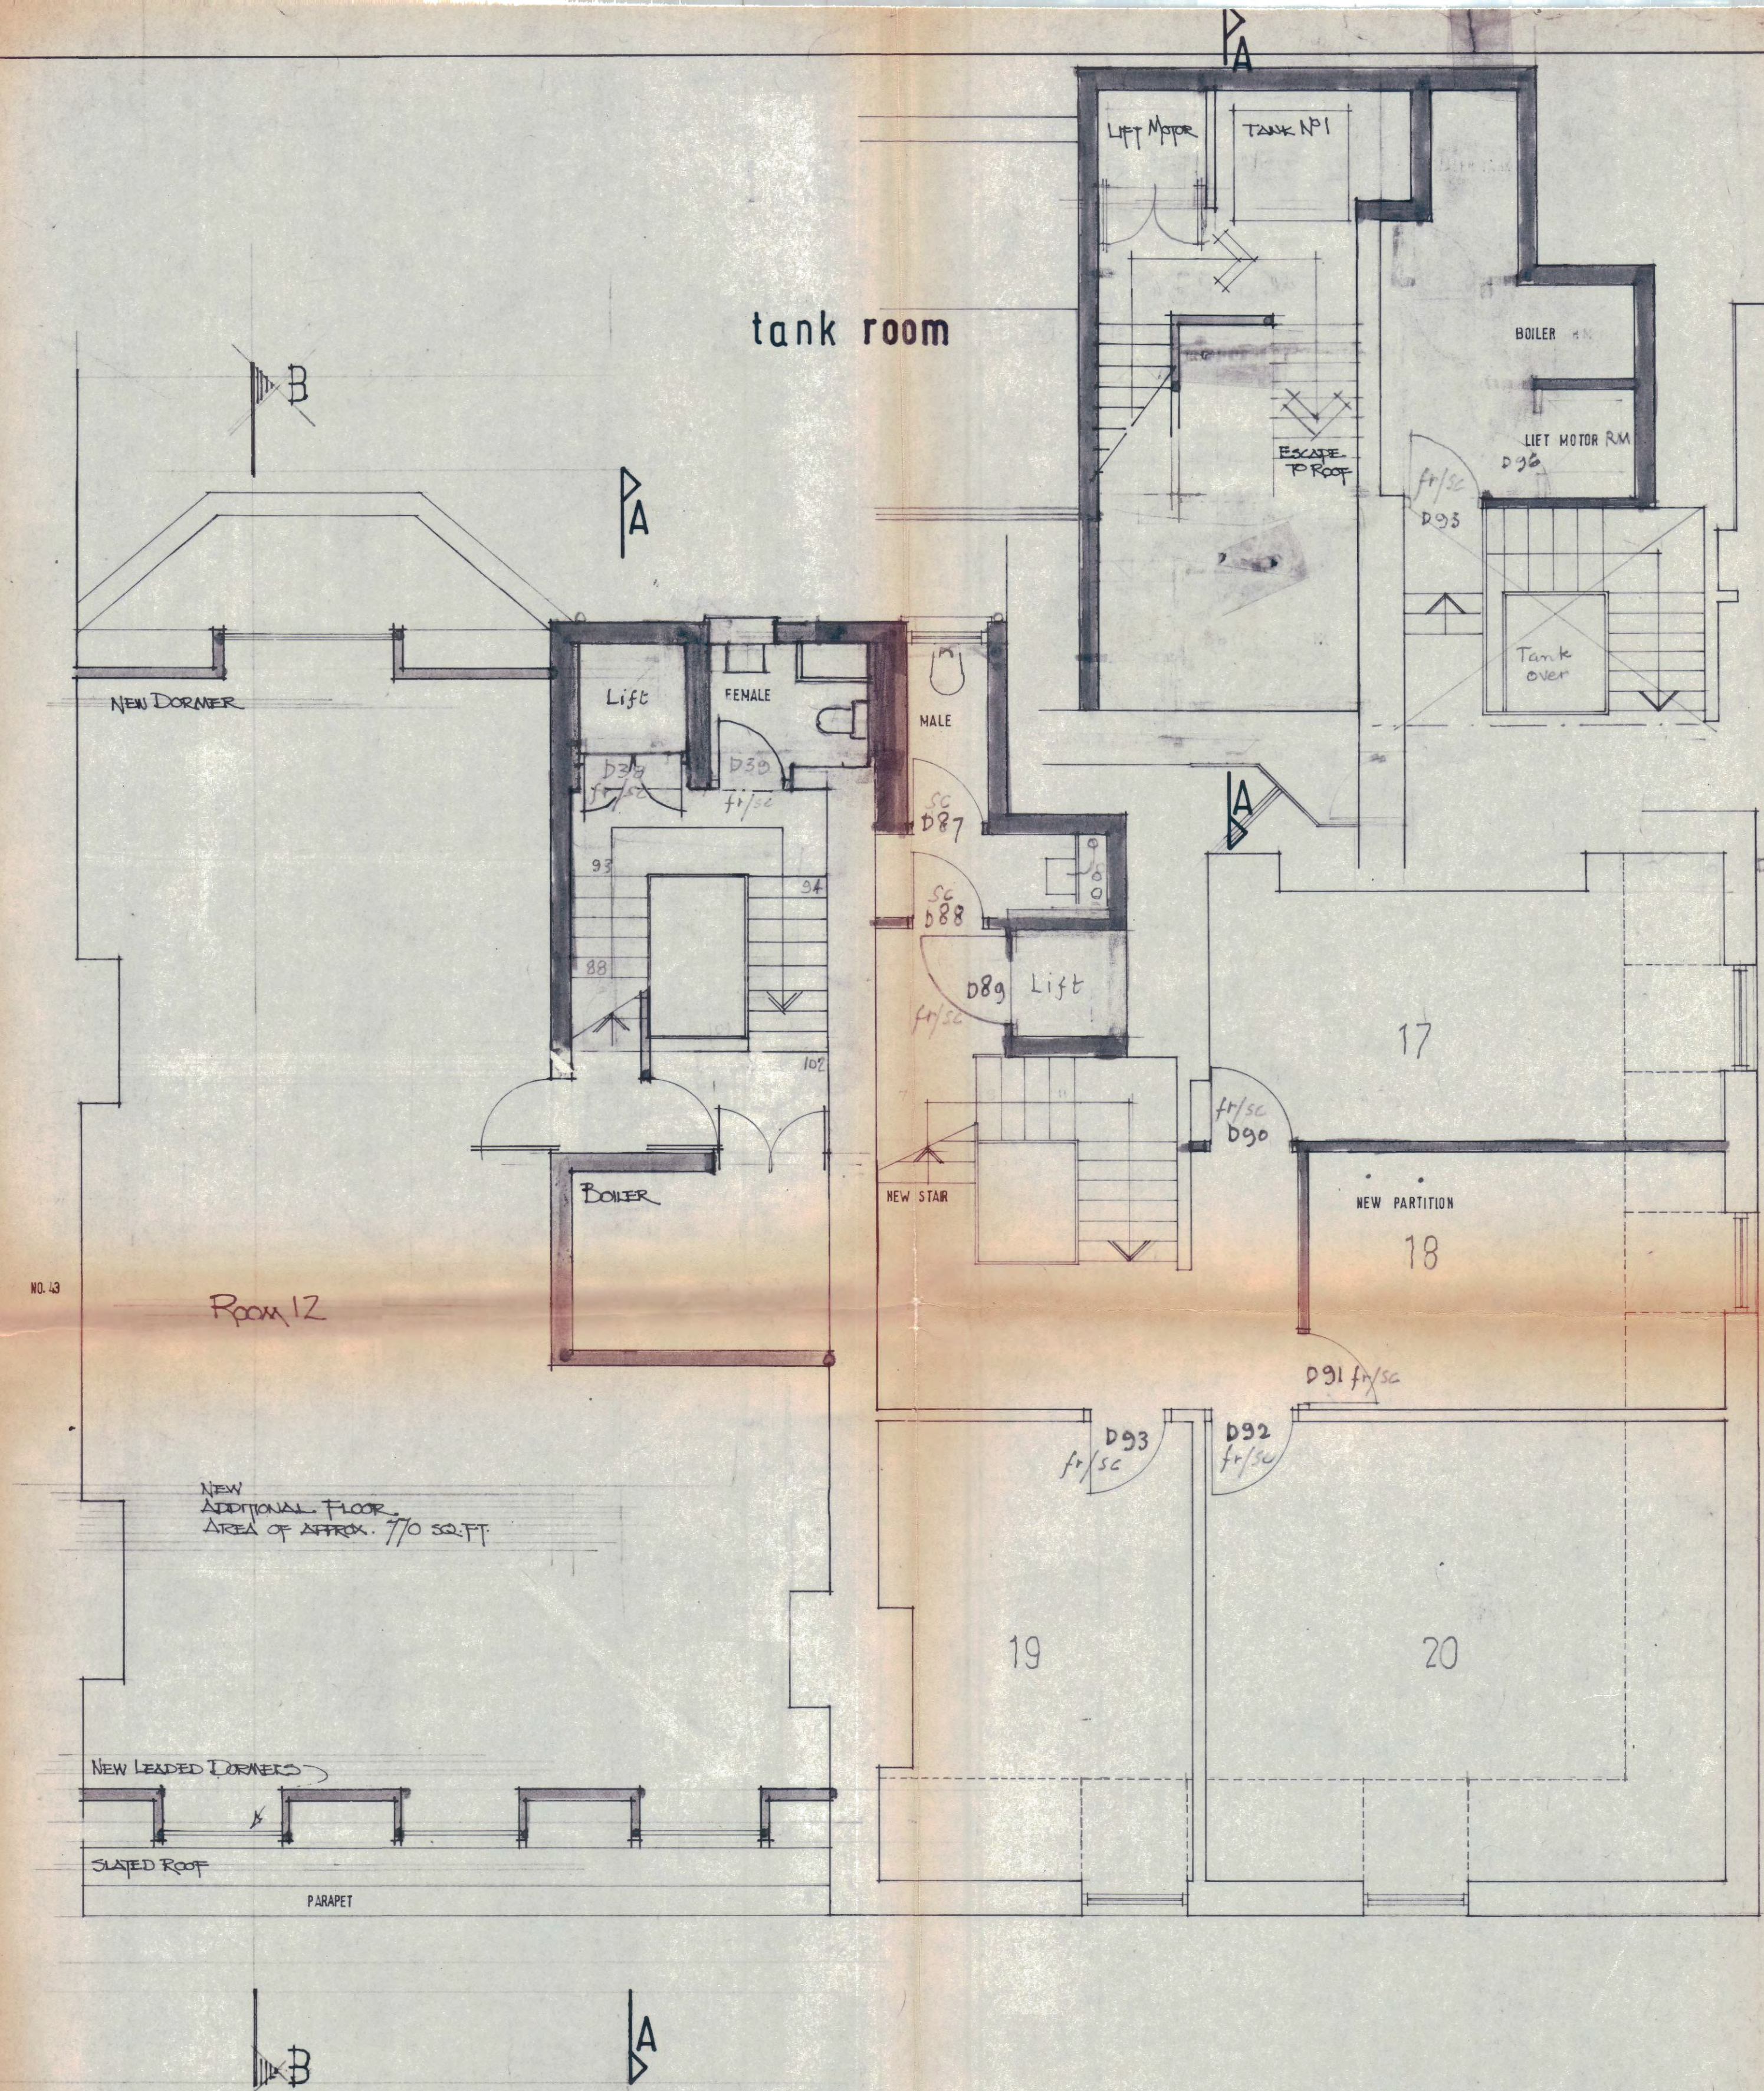

fourth floor plan

CTP/N14/ 24/ 0 1/12/32

44 45 BLOOMSBURY SQ. WC1

T. P. BENNETT & SON
Chartered Architects
24 G. HIGH HOLBORN WC1

Scale 1/4" = 1'	Drwg. No.	Revision
Date 1/10/1970	3438/11	5
Drawn E. UNSAL		
Checked		

REV 5 Addition of 4th floor Room 4.10.71
Rev. 5. Motor, Boiler Rm & Stair revised, skylight added