




SECTION BB

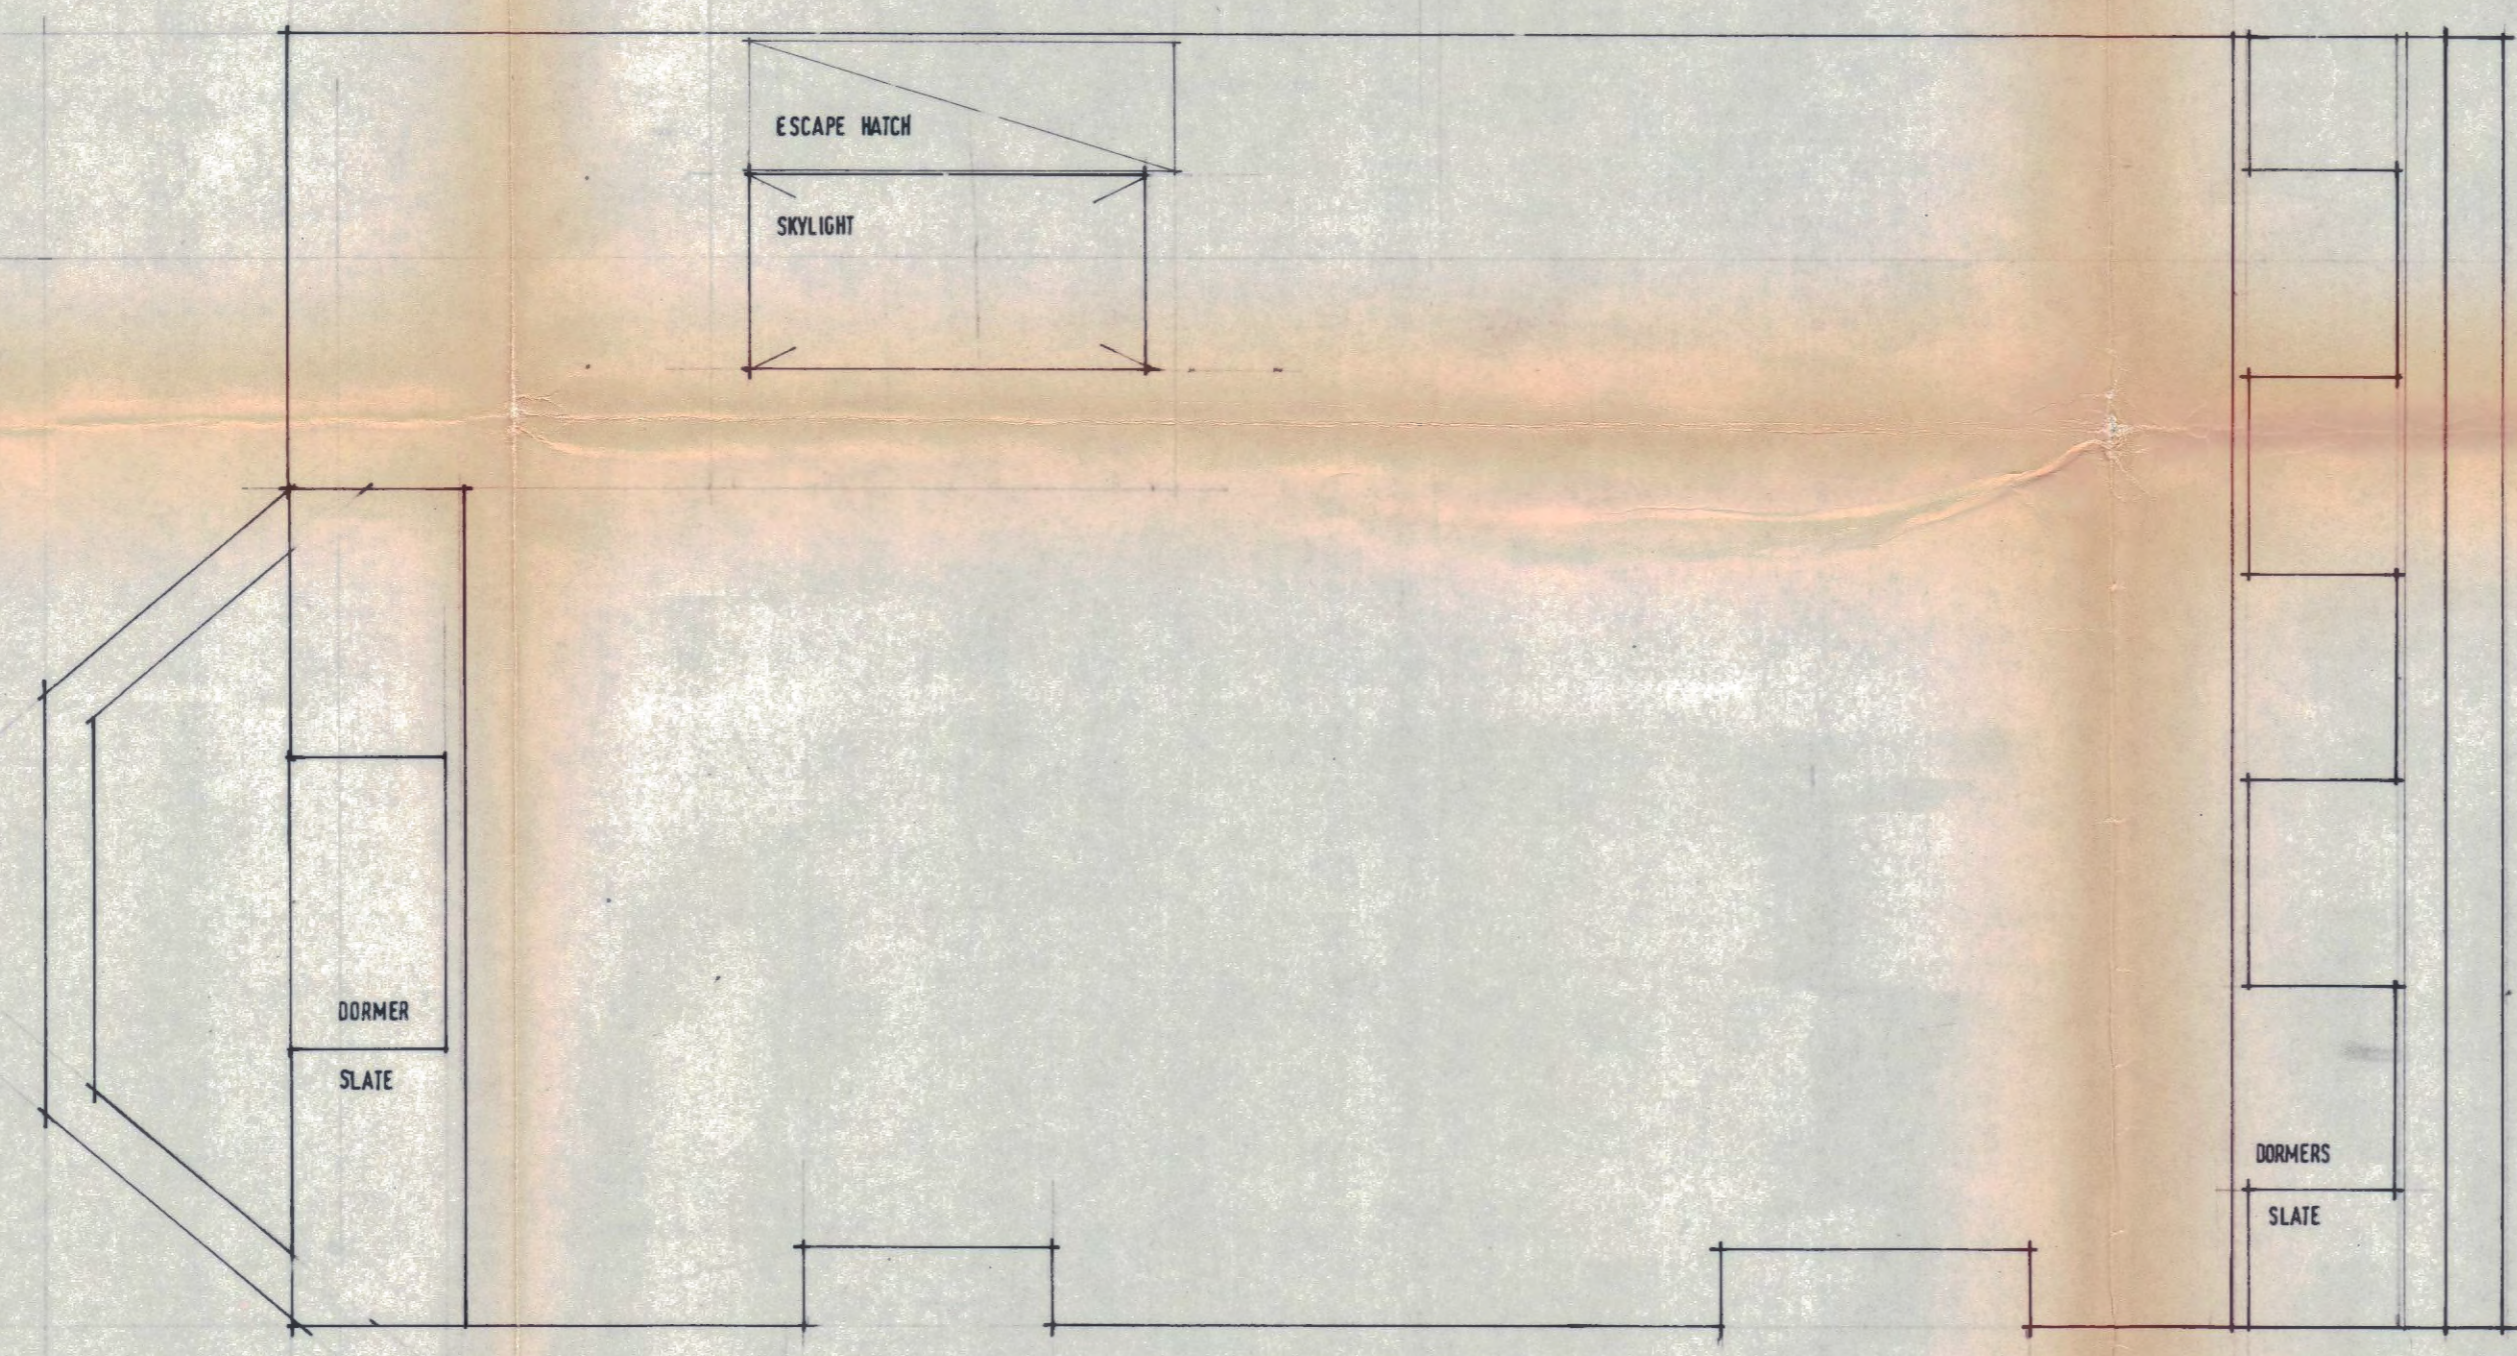

ROOF PLAN

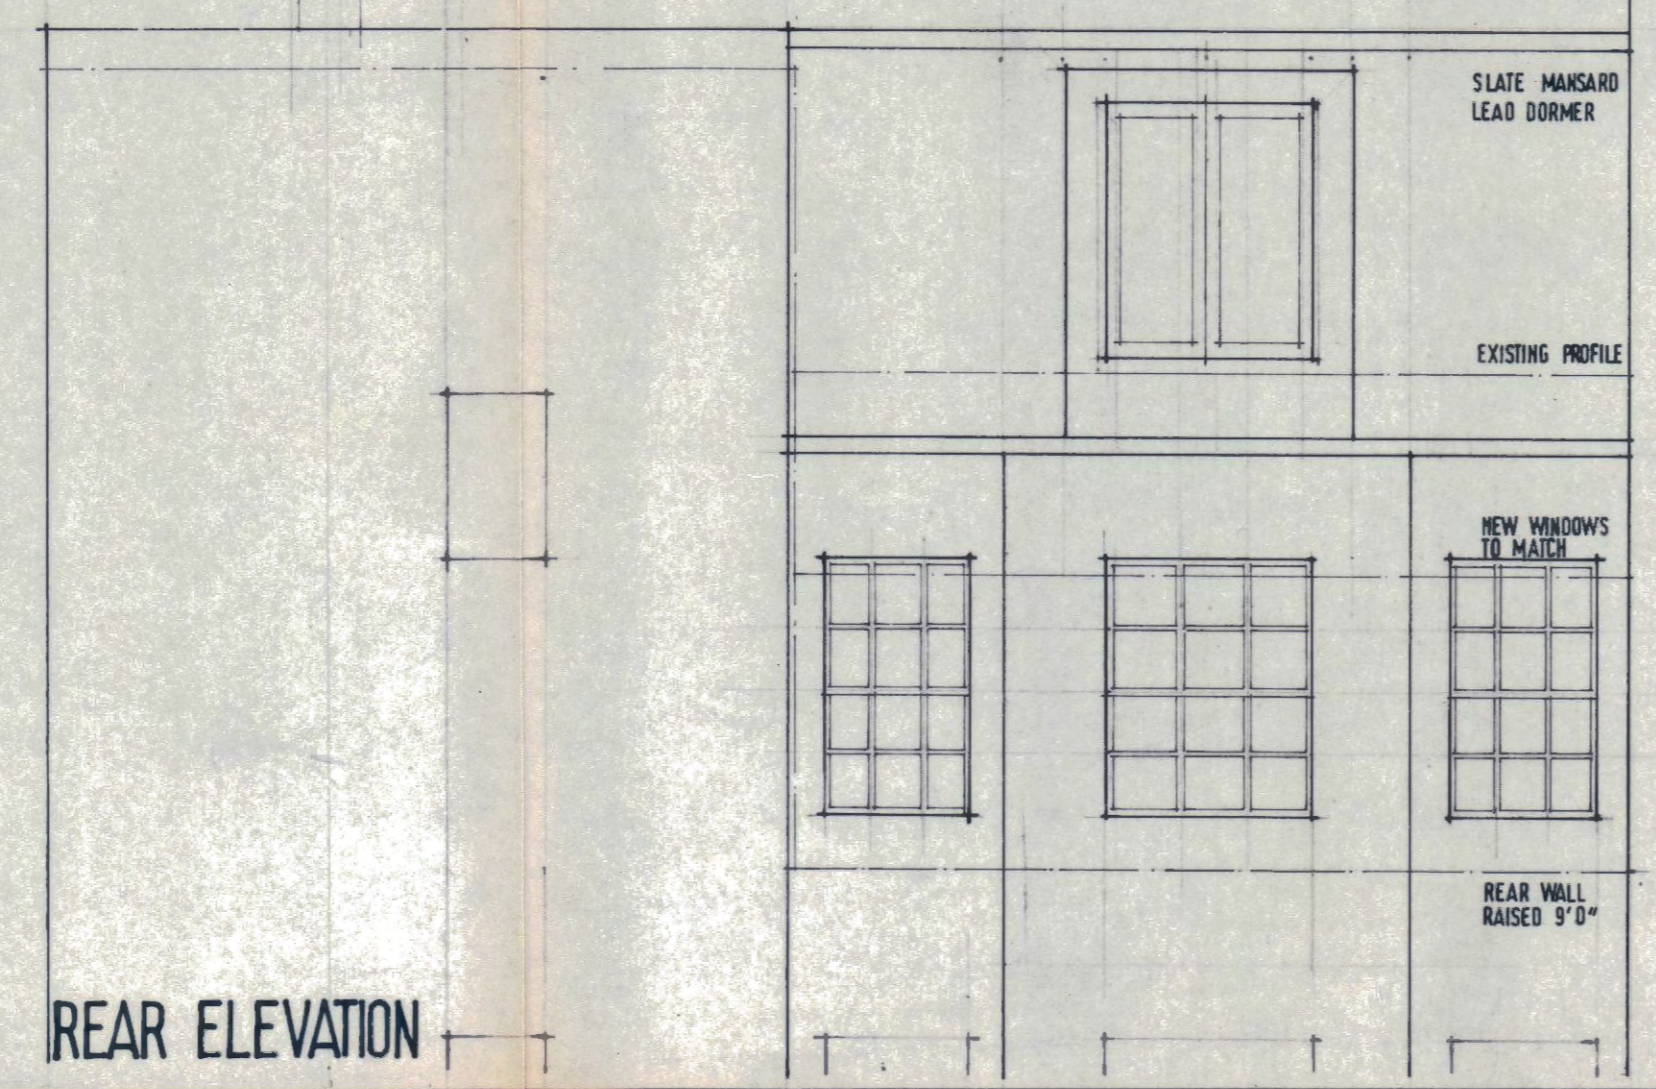

REAR ELEVATION

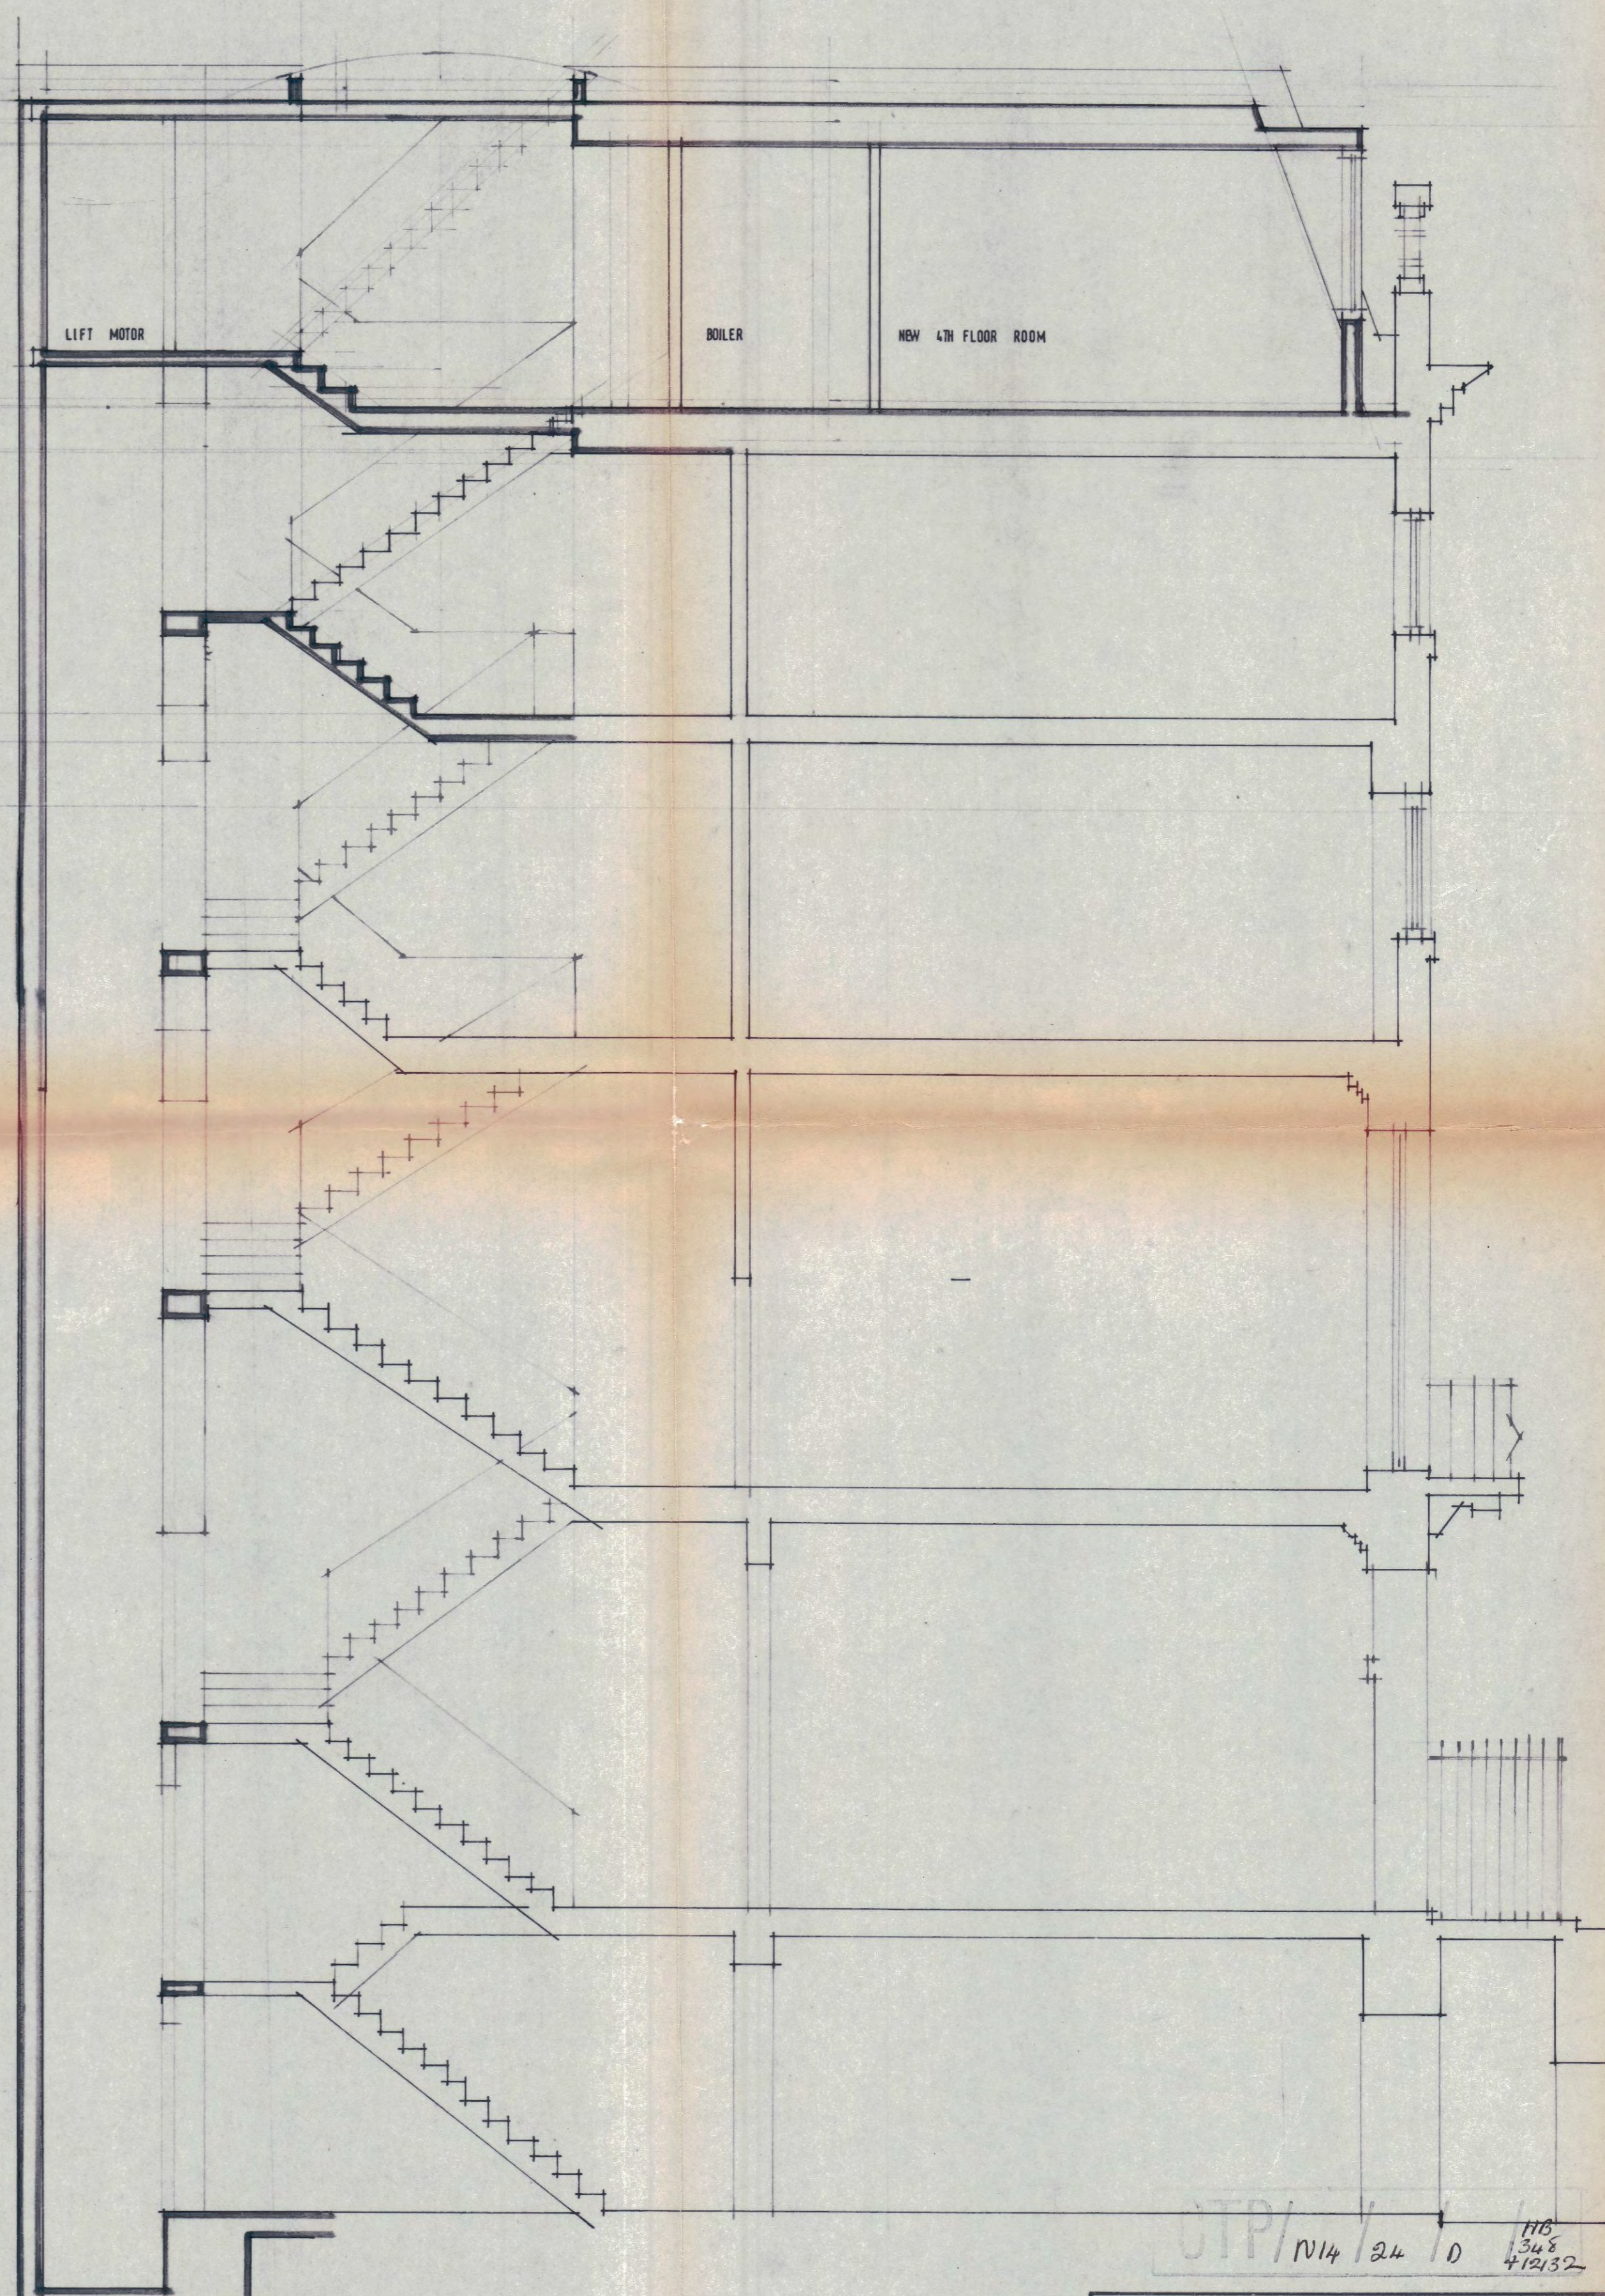

SECTION AA

JTP/1/14/24/10 115
1348
412132

T. P. BENNETT & SON Chartered Architects 246 High Holborn WC1		
Scale 1/4"=1'-0"	Drwg. No. © 3438/23	Revision 1
Date 4.10.71	Drawn W.D.S.	
Checked		