




NOTE
REFER TO DRG. No 3095/E1 FOR
CONDUIT SUPPORT DETAIL

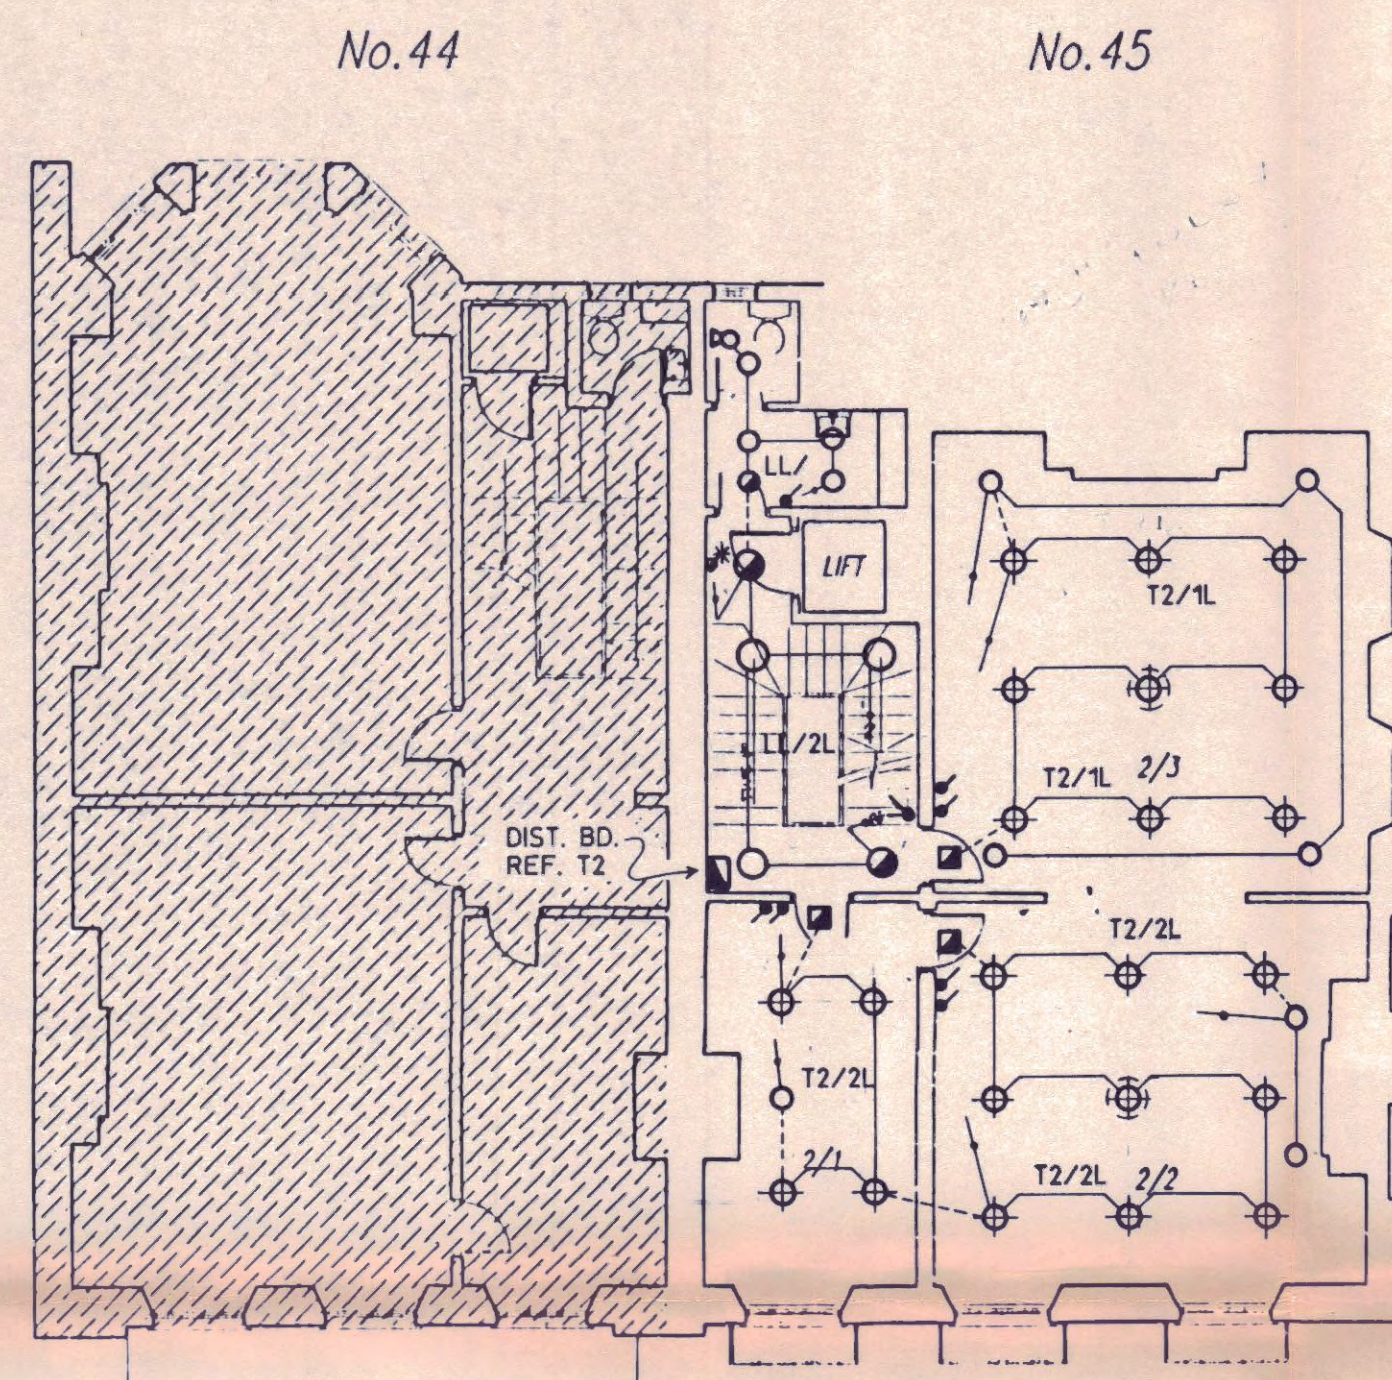

SECOND FLOOR PLAN

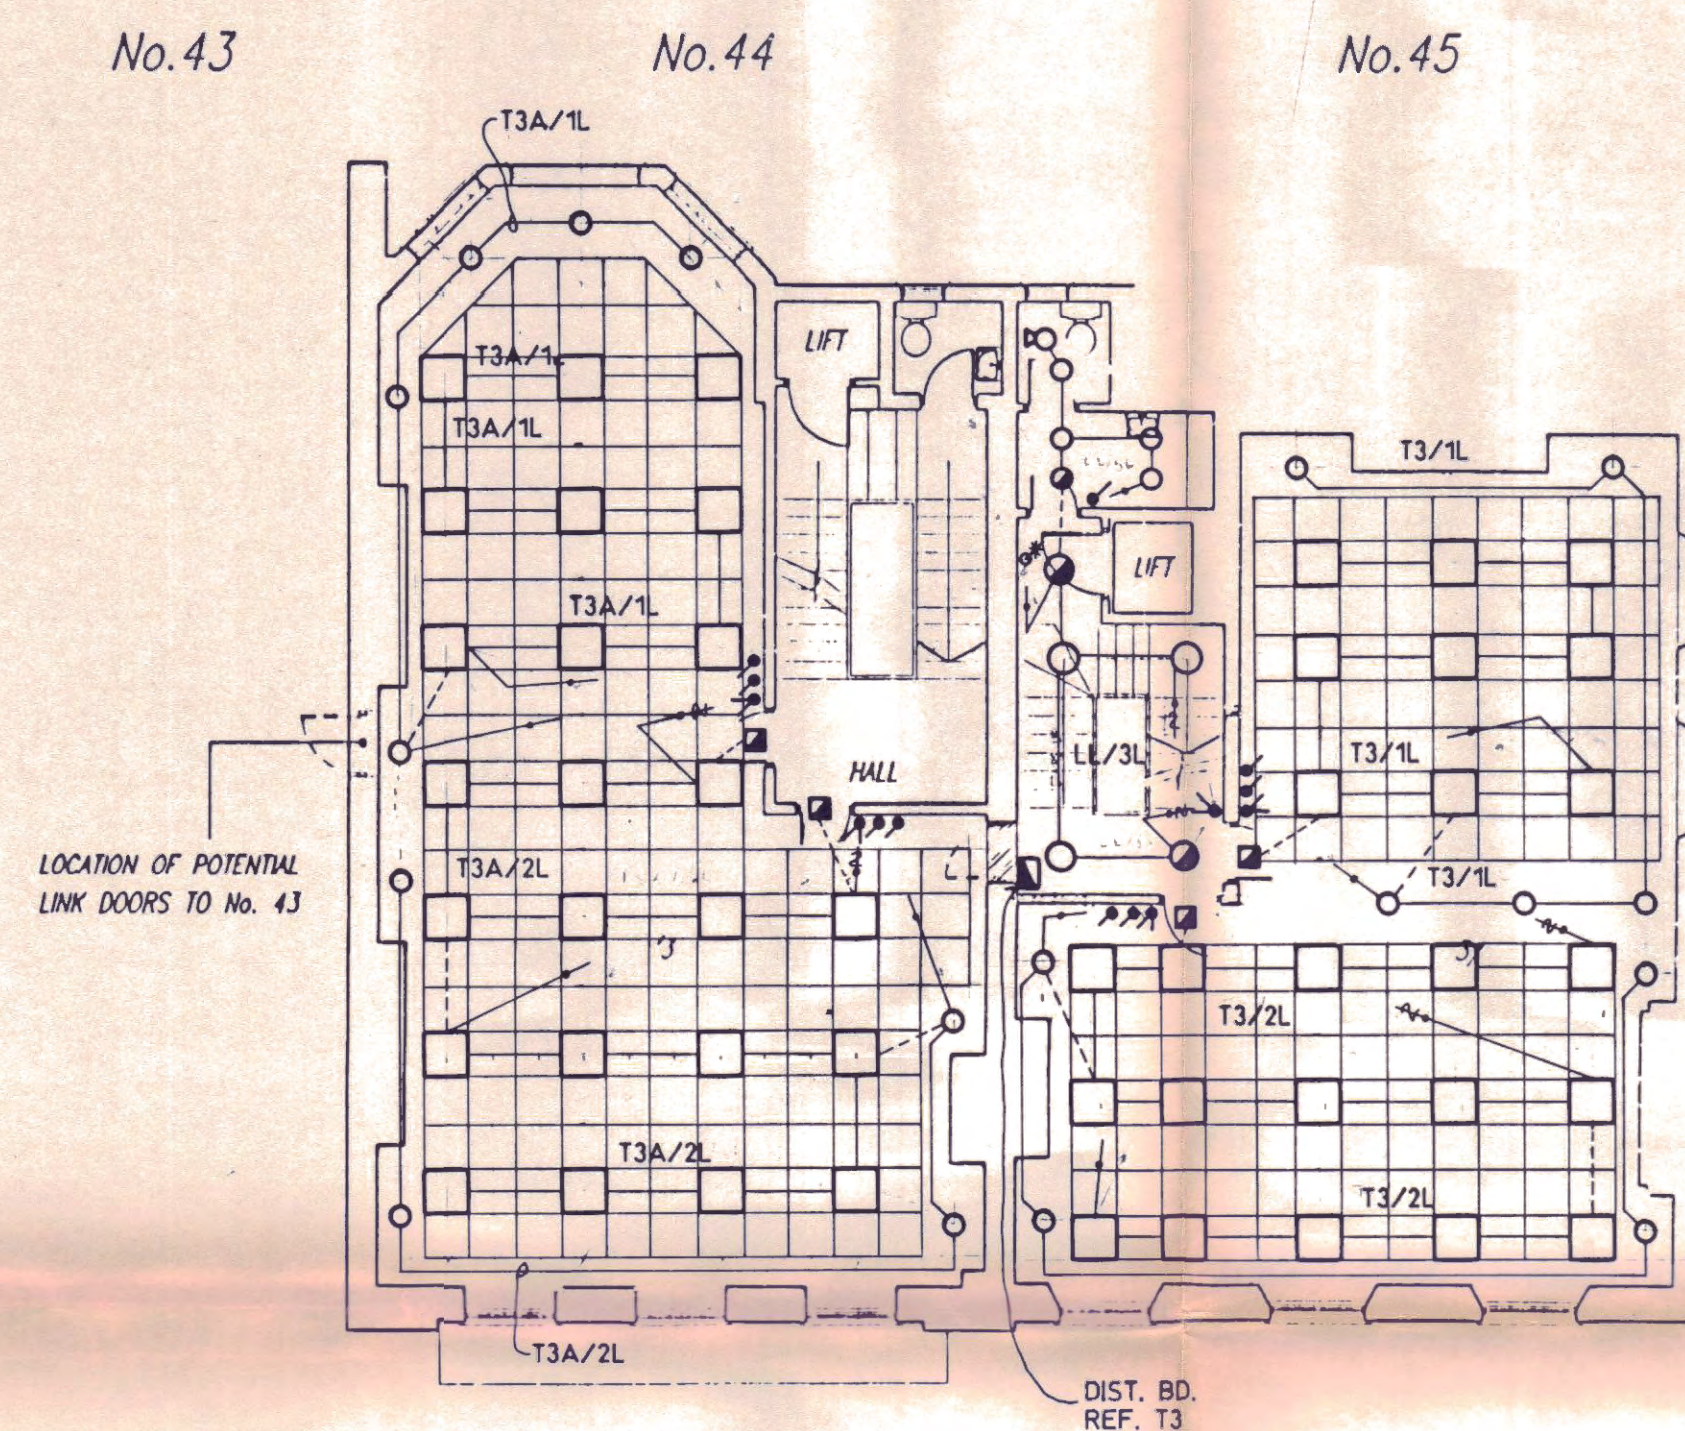

THIRD FLOOR PLAN

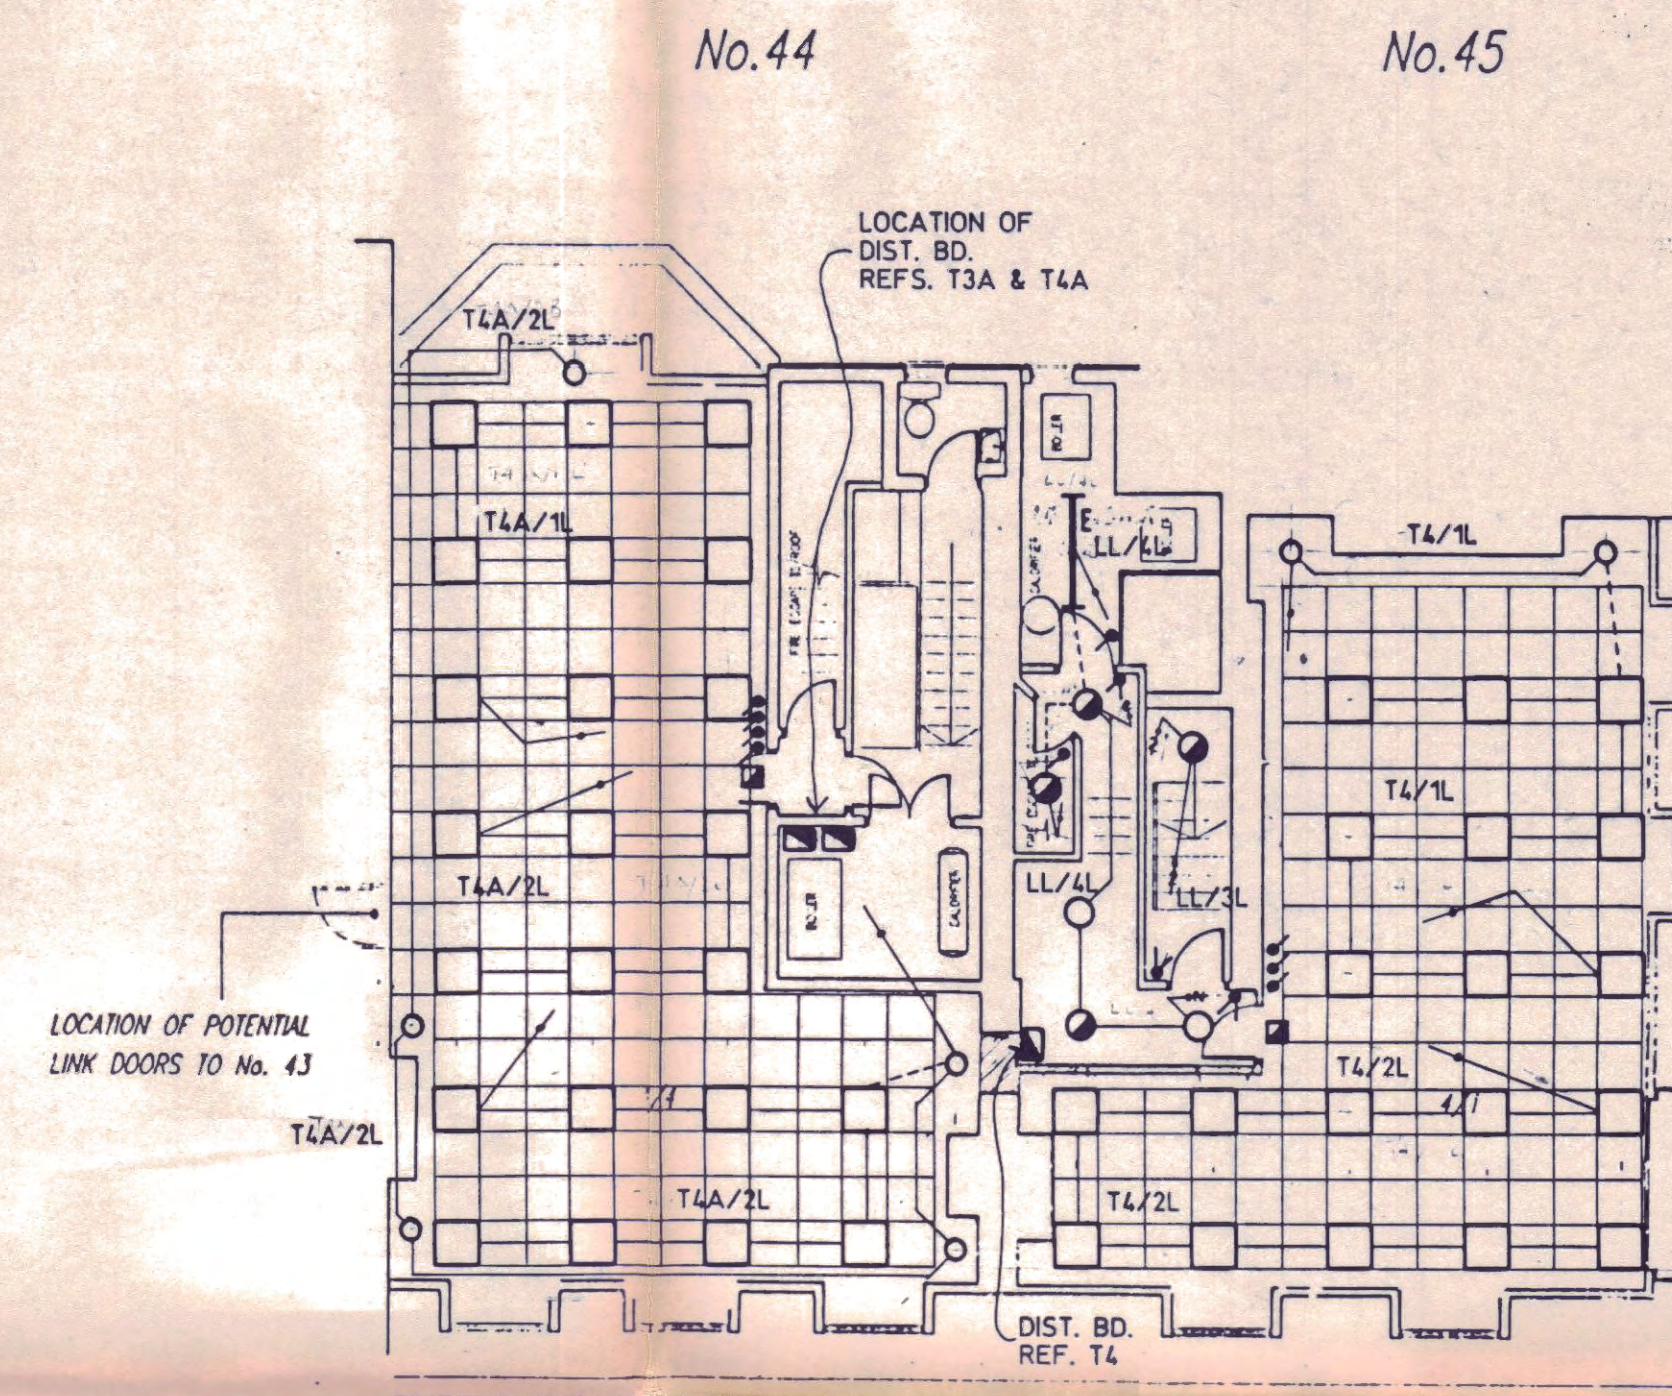

FOURTH FLOOR PLAN

- ⊕ DOWNLIGHT WITH RING
- DOWNLIGHT / ADJUSTABLE SPOT
- 600 x 600 MODULE

NOTE
OPTION FOR SMALL CENTRAL
PENDANT IN ROOMS 2/2 & 2/3

ALL FITTINGS IN OFFICES AND
GROUND FLR. RECEPTION AREAS
TO BE COVERED BY
PRIME COST SUM

L9602197

LONDON BOROUGH OF CAMDEN
TOWN AND COUNTRY PLANNING ACTS
17 OCT 1996
PLANS APPROVED
ON BEHALF OF THE COUNCIL