



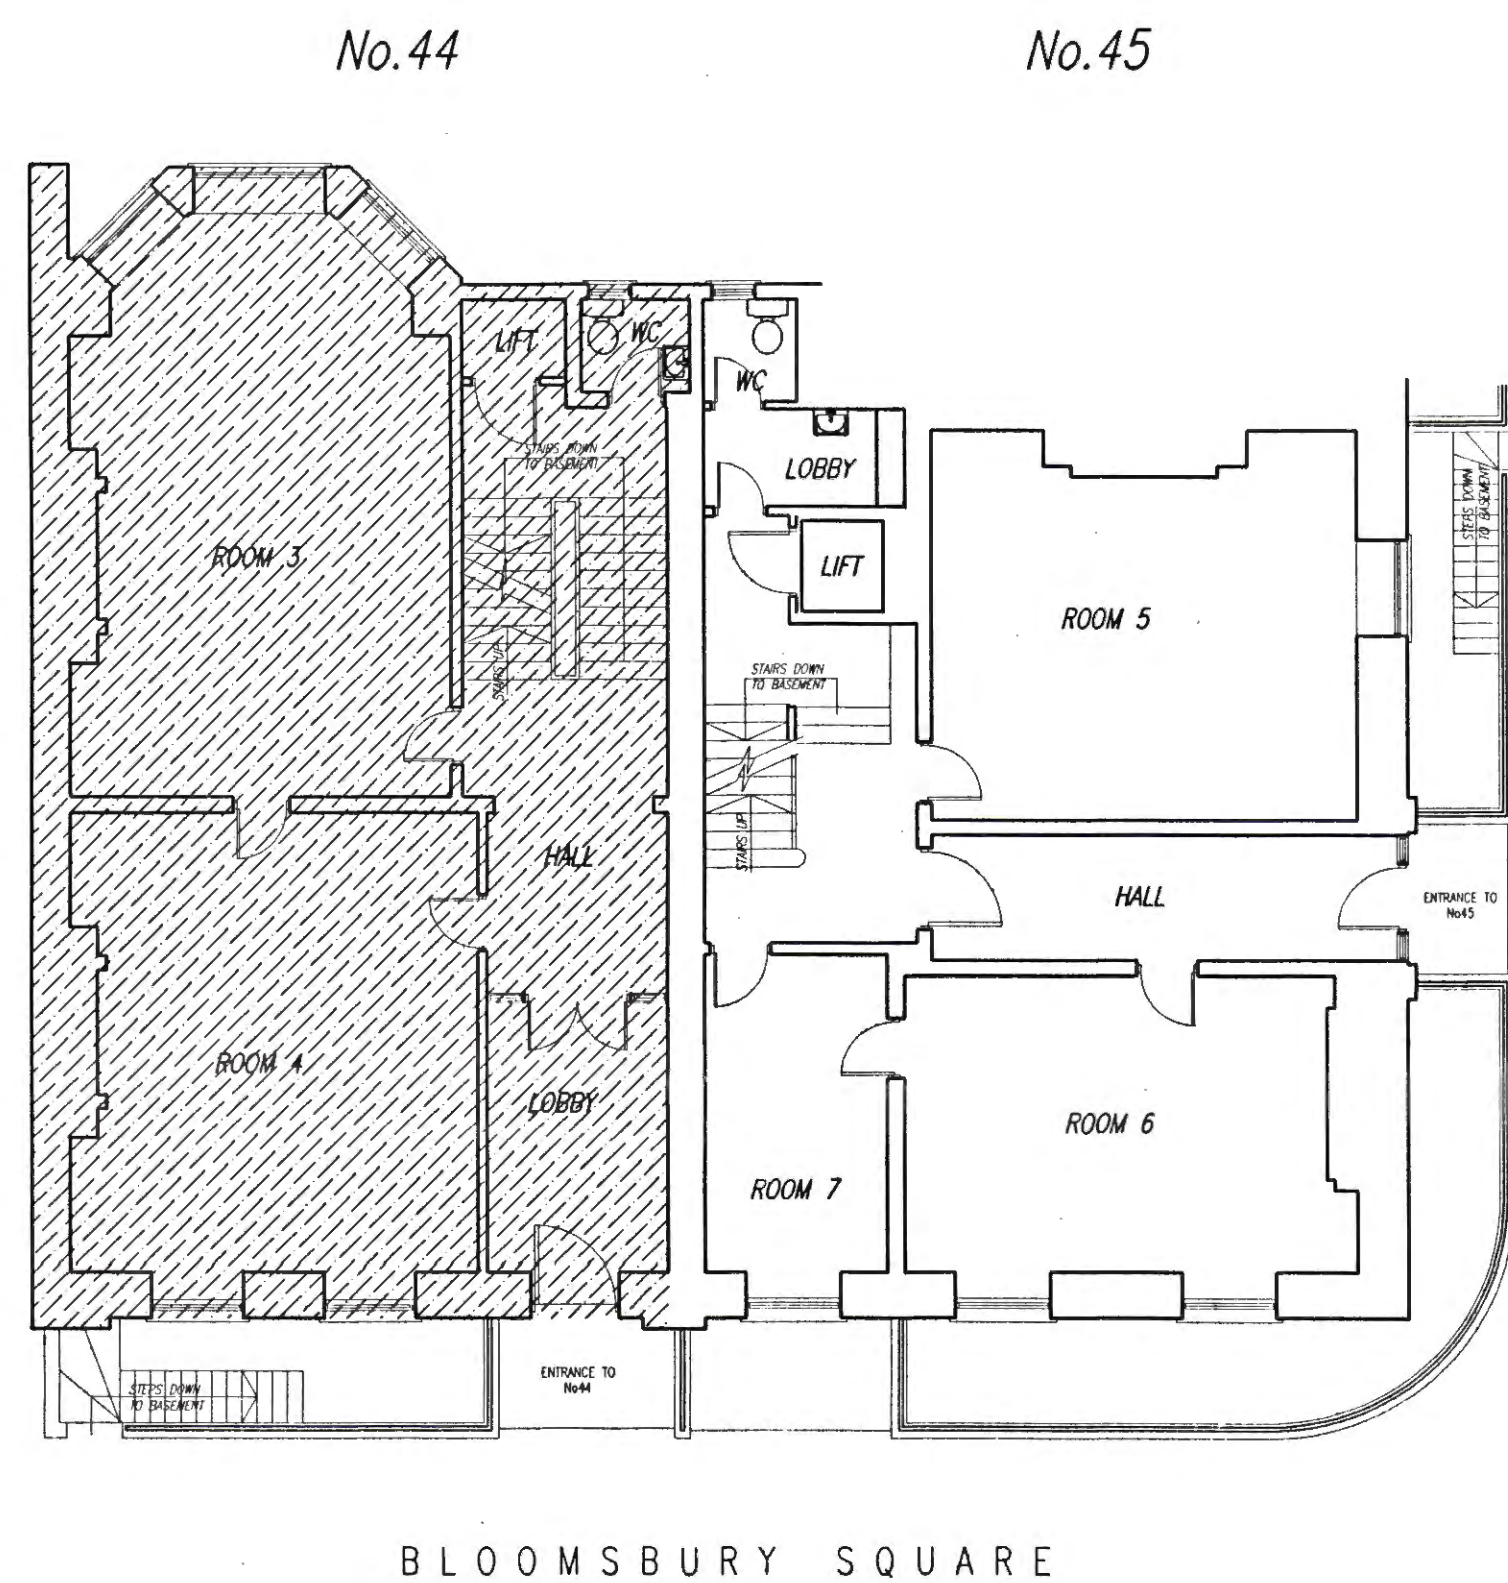

GROUND FLOOR PLAN EXISTING

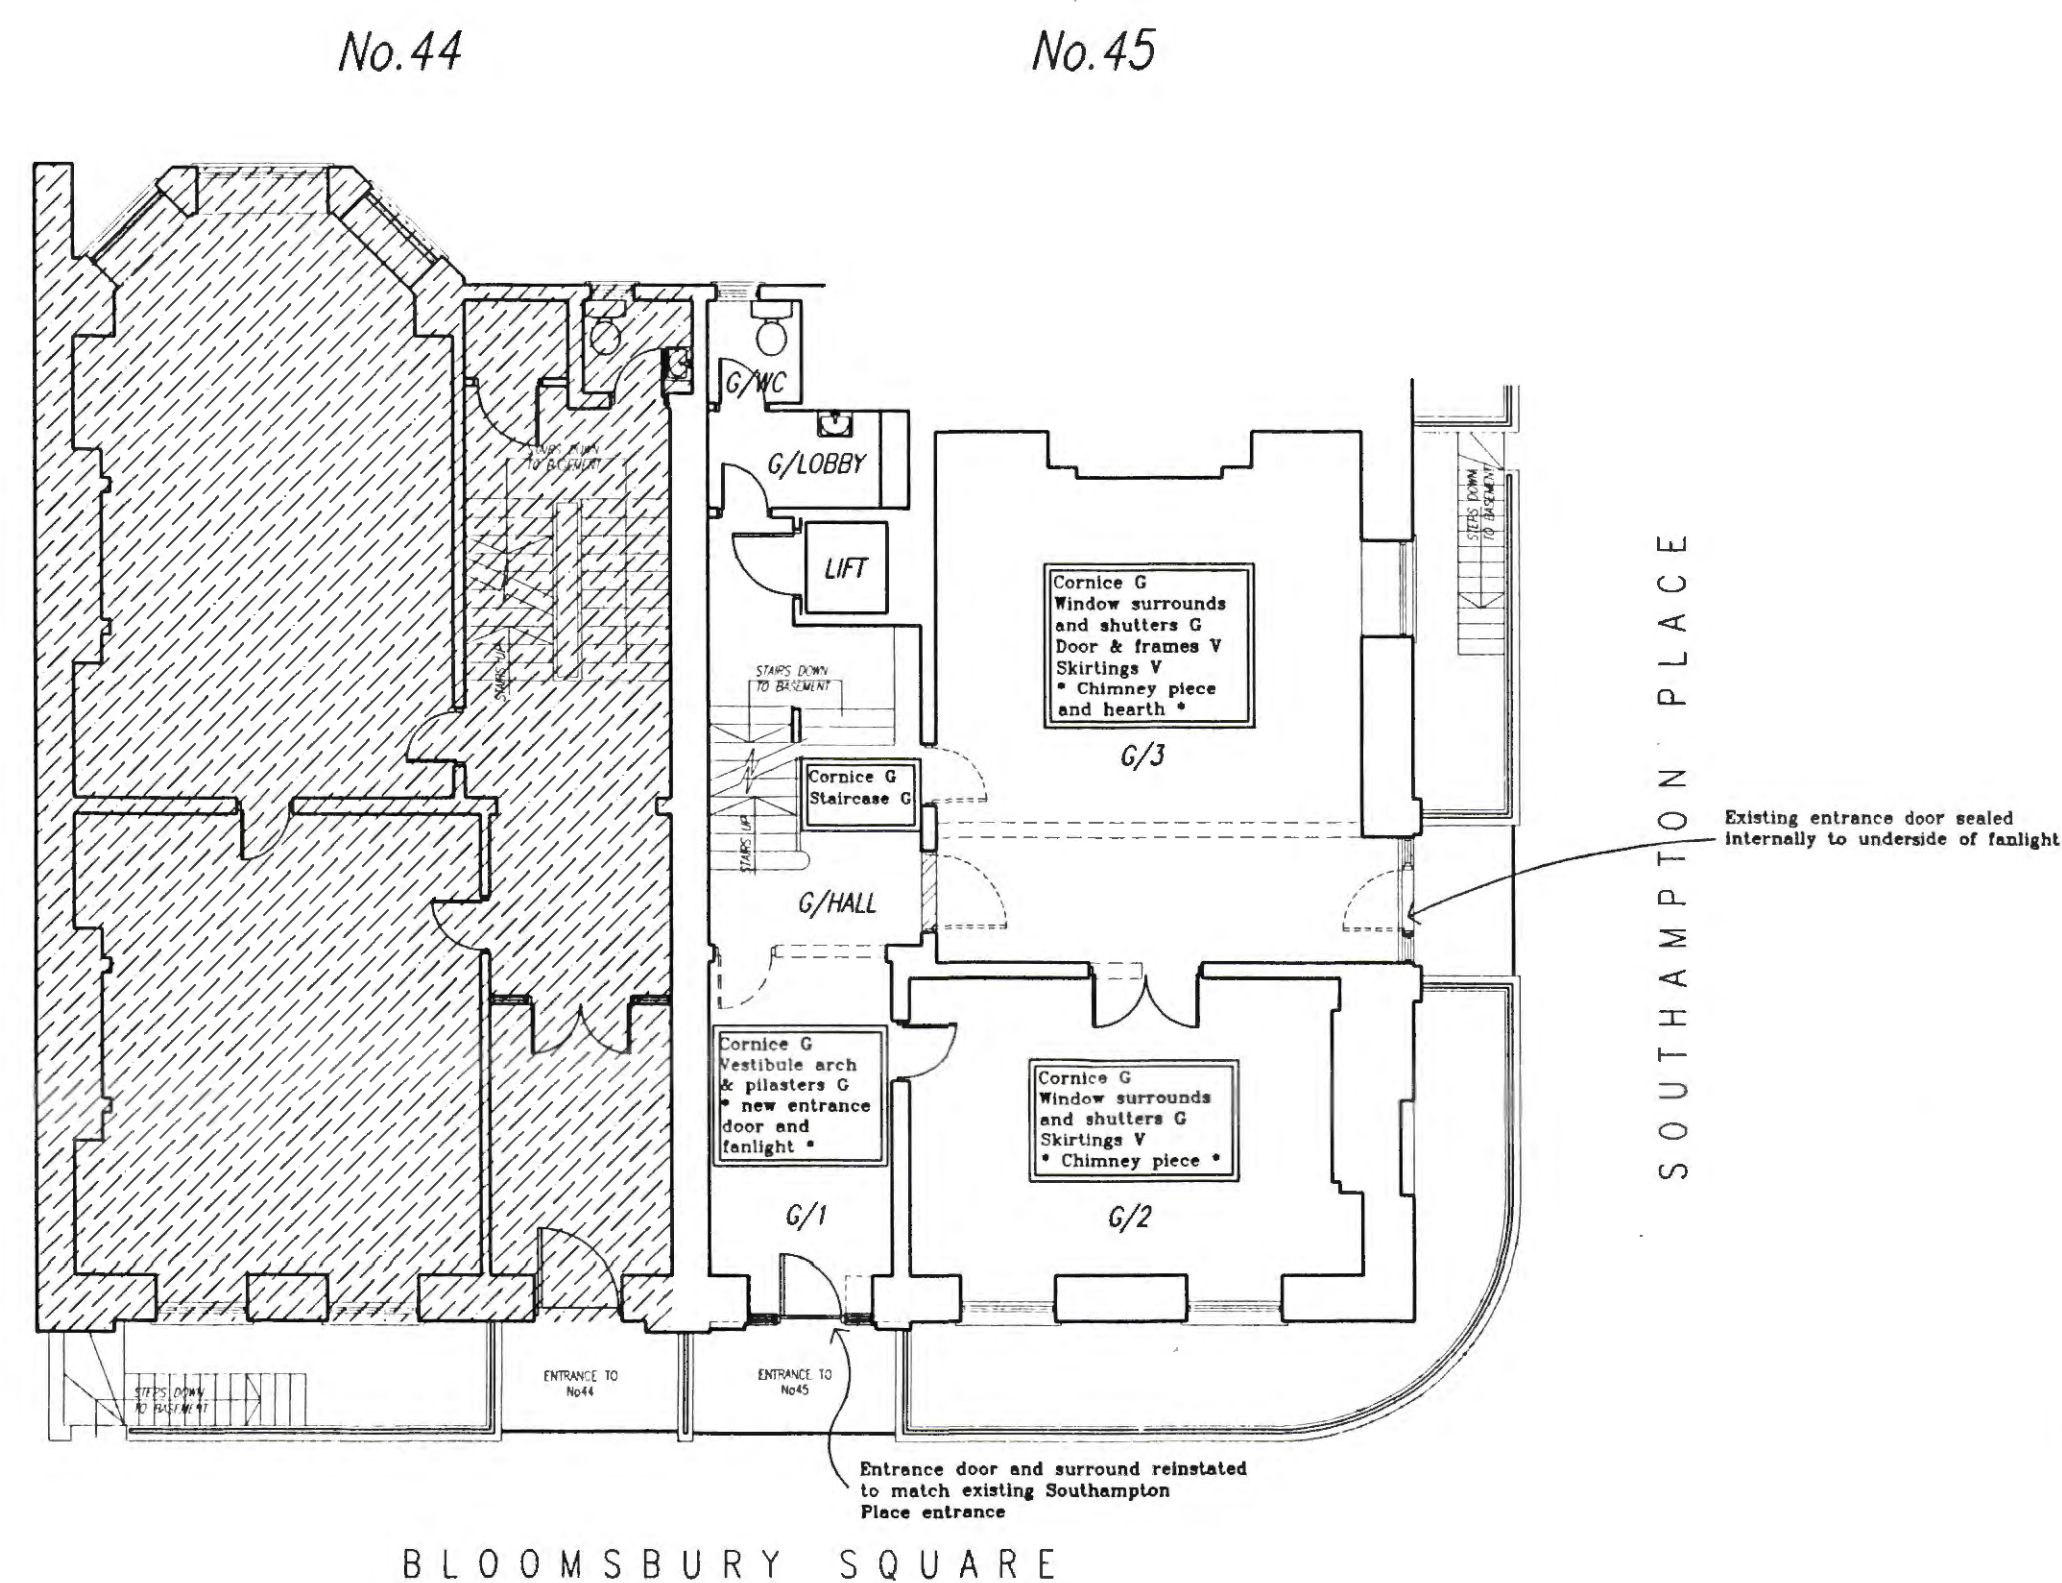

GROUND FLOOR PLAN PROPOSED

KEY:

Architectural features for careful protection are shown thus:

G indicates Georgian features
V indicates Victorian features

The above architectural features for retention are to be refurbished or reinstated as and where necessary.

Walls to be removed shown thus: -----

New walls hatched shown thus: //

Where an item is asterisked * it is intended for reinstatement

revisions	drawn	checked	date
TP BENNETT PARTNERSHIP 262 HIGH HOLBORN • LONDON WC1V 7DU TEL 0171 405 9277 • FAX 0171 405 3568 architecture • design • graphics • interiors • town planning			
contract title 45 BLOOMSBURY SQUARE			
drawing title PLANNING APPLICATION PROPOSED & EXISTING GROUND FLOOR PLAN			
drawn AJH	checked ML	date MAR'96	scale 1:100
contract 7656	drawing number B 014	revision 1	