

THE DRAWING AND THE WORKS DEPICTED ARE
THE COPYRIGHT OF PHILIP MEADOWCROFT
ARCHITECTS LTD AND MAY NOT BE REPRODUCED
EXCEPT BY WRITTEN PERMISSION.

SCALE BAR IN METERS
SCALE BAR XX METERS XXm
0 1 2m


PHILIP MEADOWCROFT ARCHITECTS
33 GREENWOOD PLACE
LONDON. NW5 1LB
+44 (0)207 693 8514
www.philipmeadowcroftarchitects.co.uk

DRG

Existing First Floor Plan G+1

STATUS
PLANNING

DRG NO	REV
1910_011	-

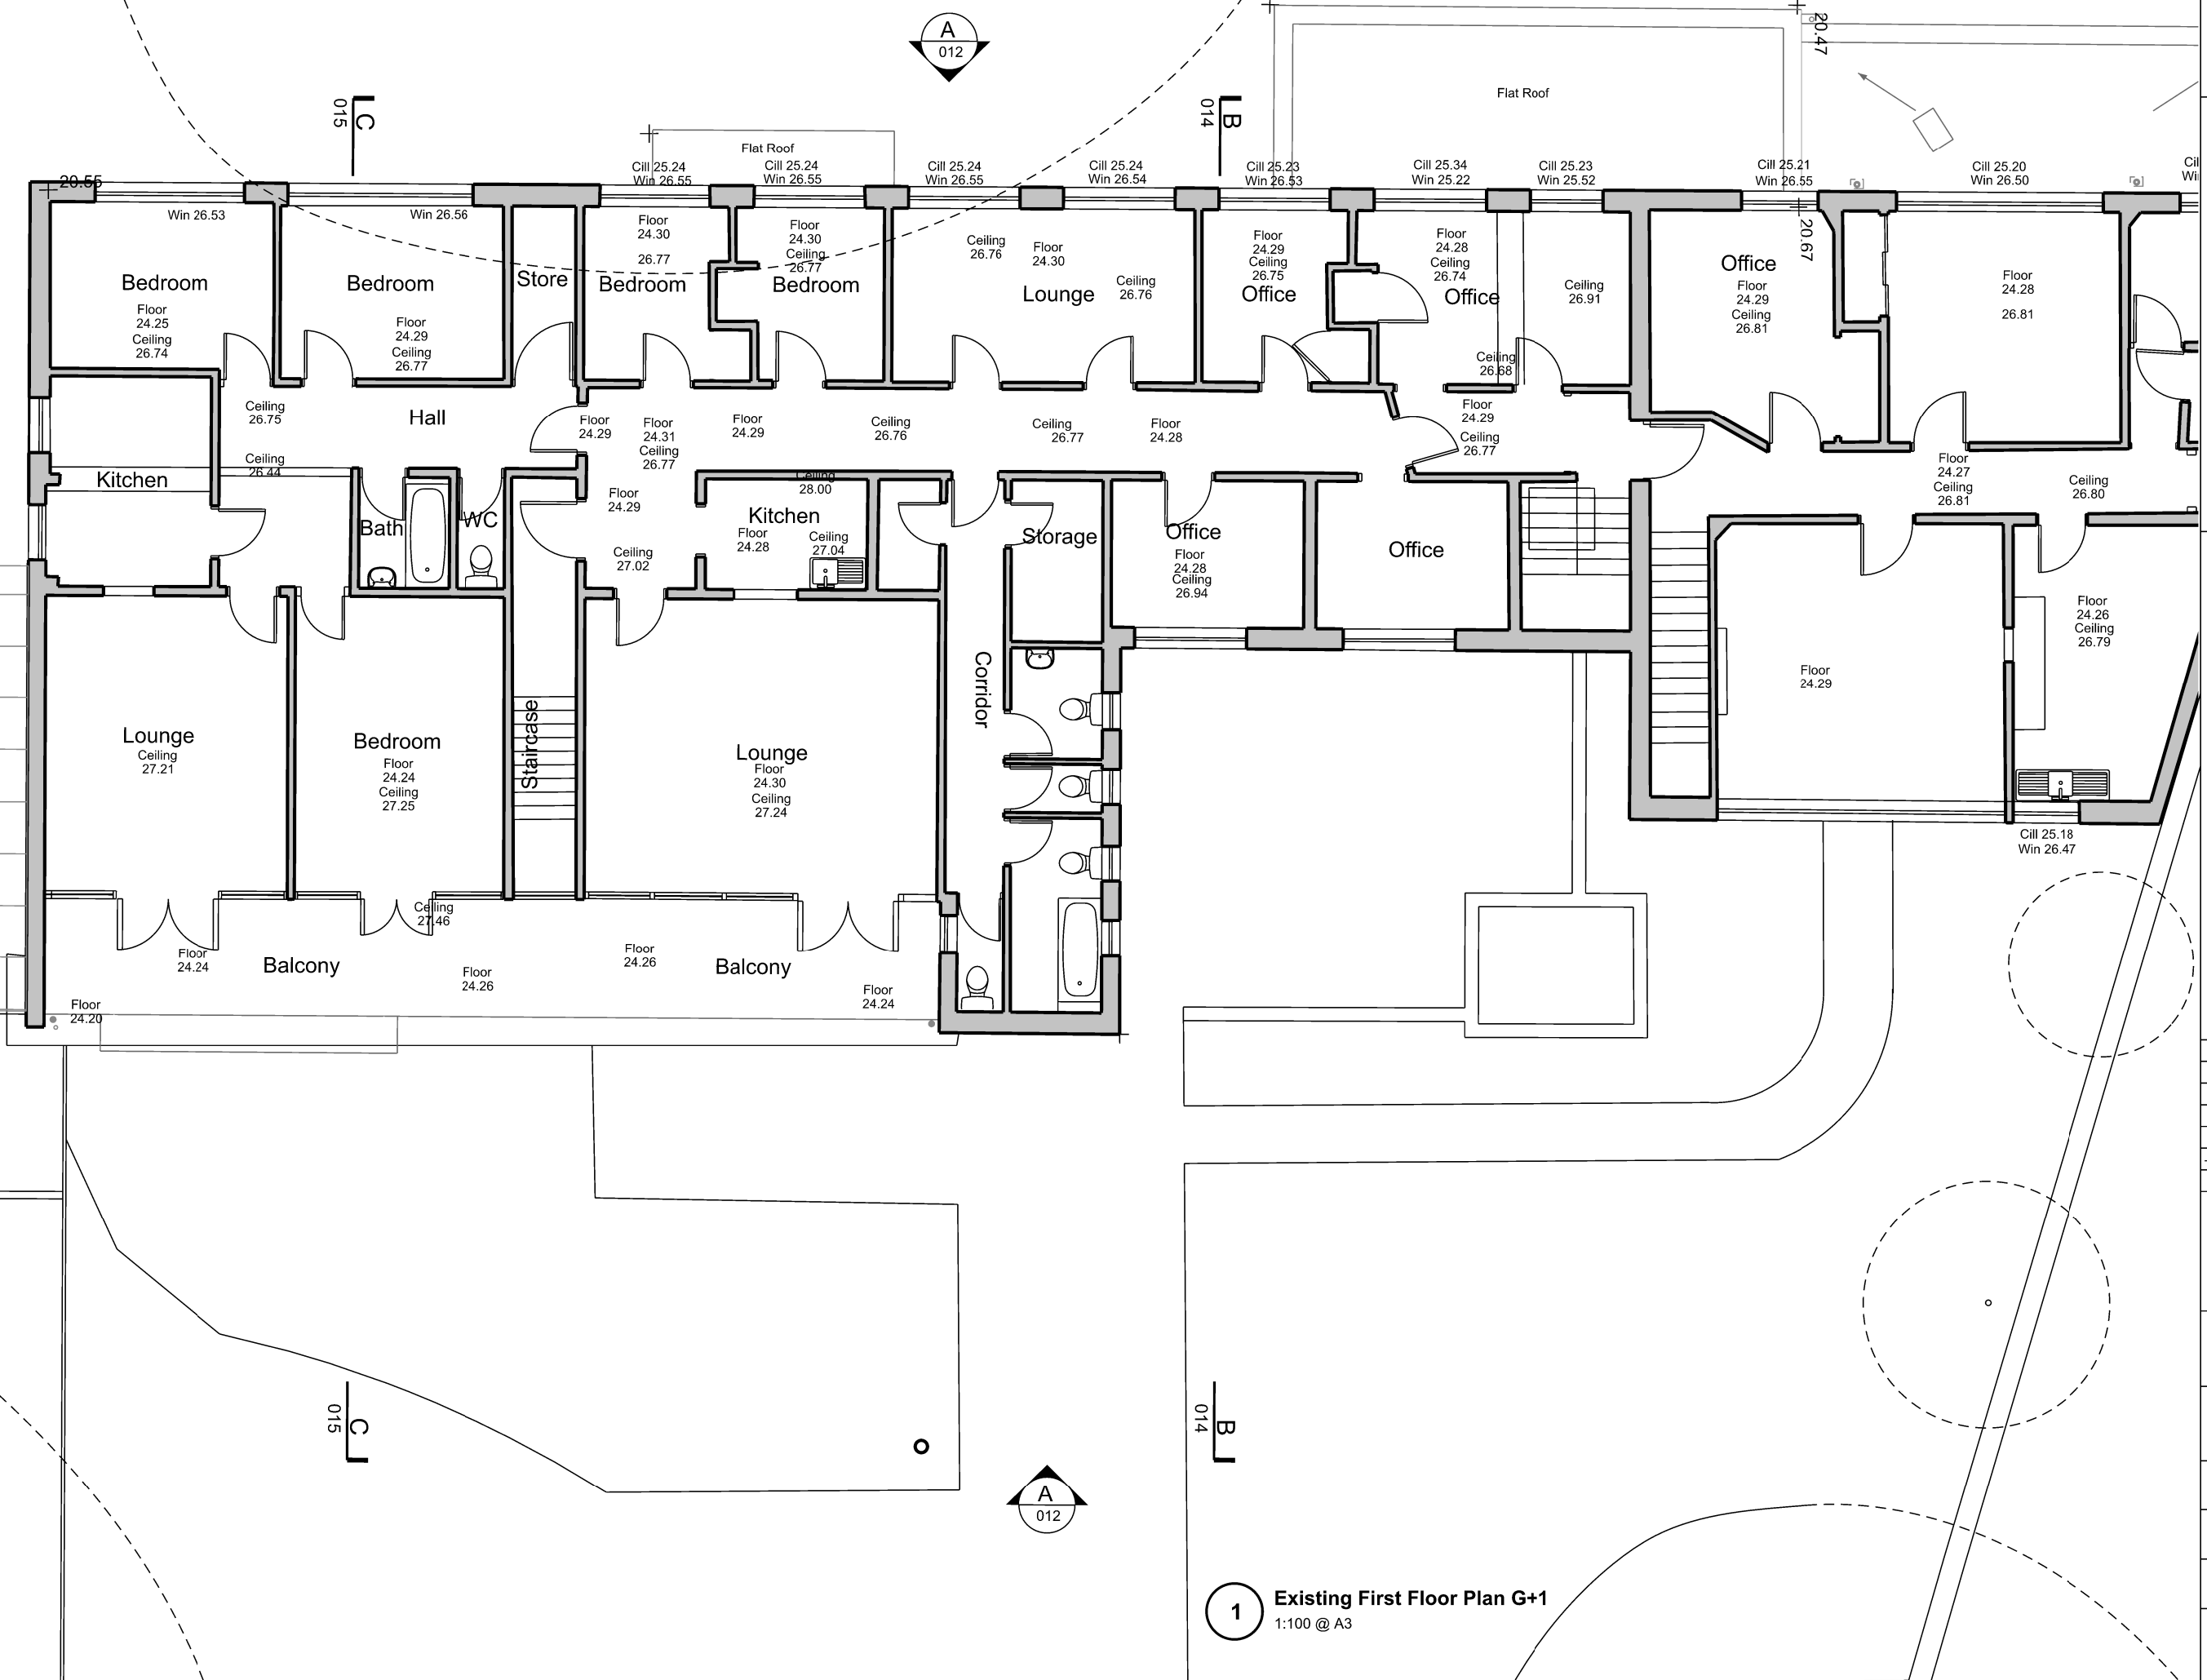

1 Existing First Floor Plan G+1
1:100 @ A3