


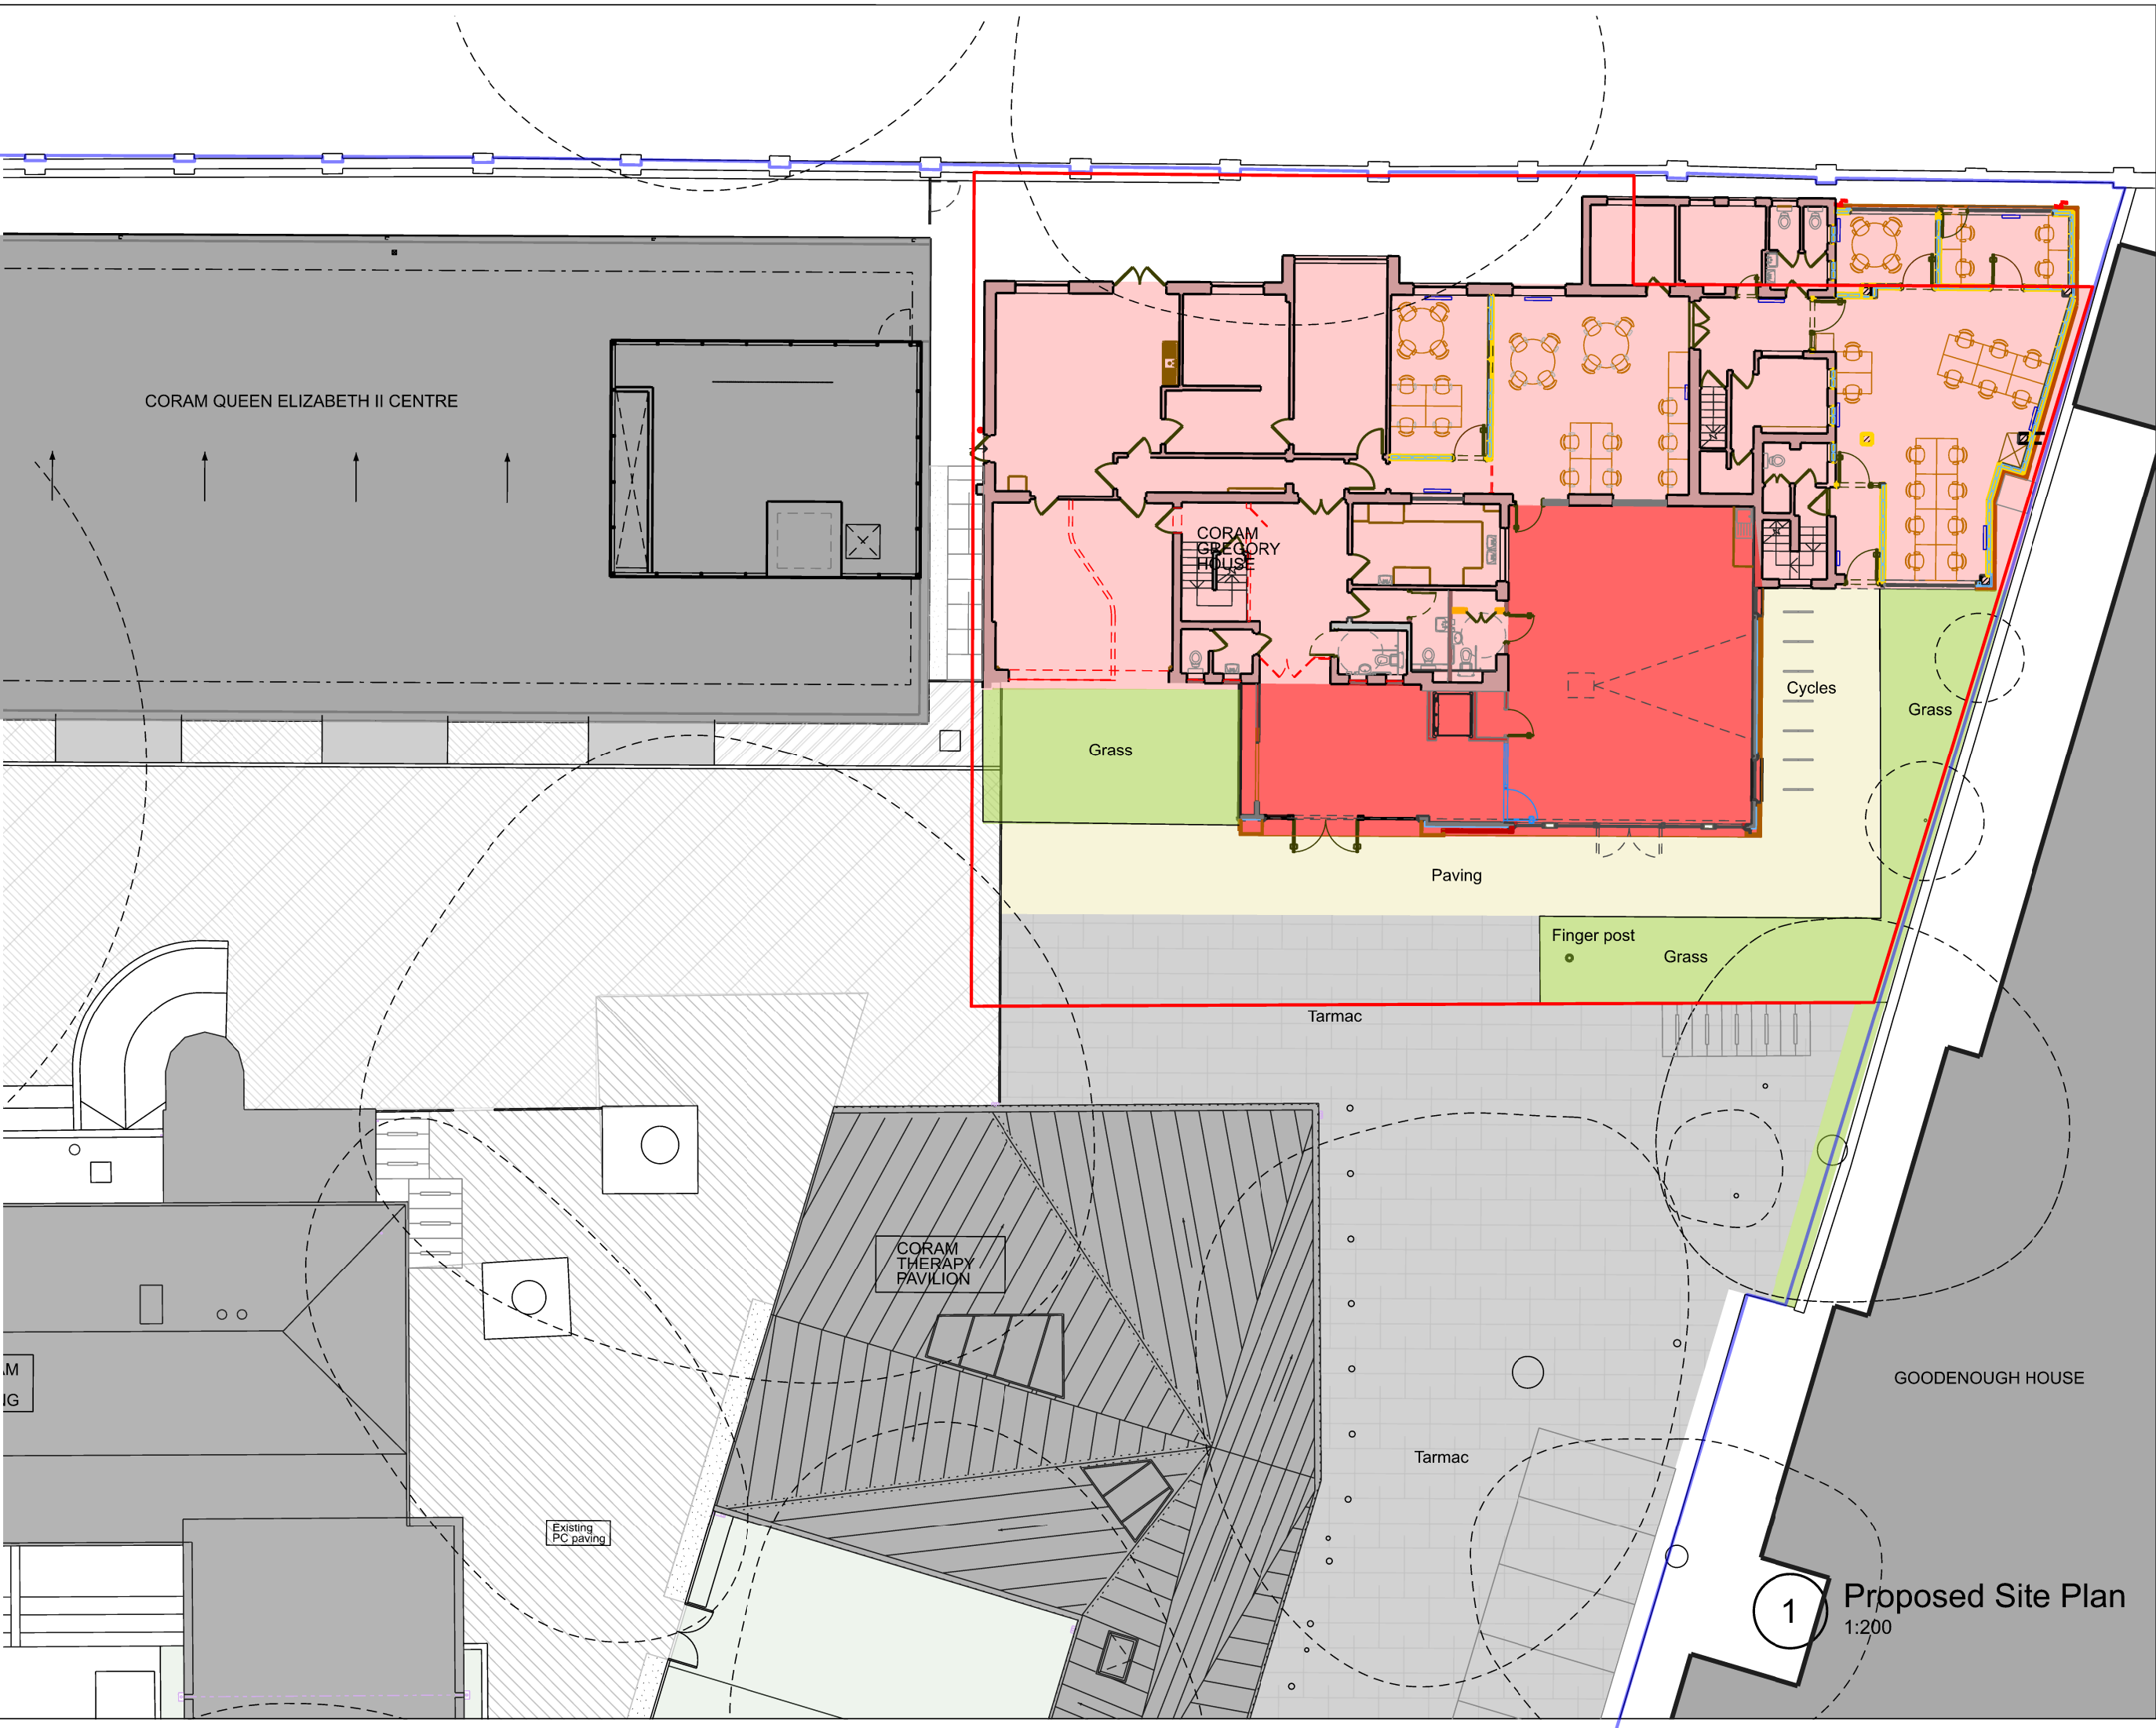

DO NOT SCALE FOR CONSTRUCTION PURPOSES.

THE CONTRACTOR IS TO CHECK AND VERIFY ALL BUILDING AND SITE DIMENSIONS, LEVELS AND SEWER INVERT LEVELS AT CONNECTION POINTS BEFORE WORK STARTS.

THIS DRAWING IS TO BE READ AND CHECKED IN CONJUNCTION WITH ENGINEERS AND OTHER SPECIALIST DRAWINGS.

THE DRAWING AND THE WORKS DEPICTED ARE THE COPYRIGHT OF PHILIP MEADOWCROFT ARCHITECTS LTD AND MAY NOT BE REPRODUCED EXCEPT BY WRITTEN PERMISSION.

NORTH

0 2m 4m

KEY

- Site Ownership
- Proposed Development
- Existing Gregory House
- Proposed Extension (Phase 2)

-	--/--	Issued for Planning
REV	DATE	DESCRIPTION
PHILIP MEADOWCROFT ARCHITECTS		
33 GREENWOOD PLACE LONDON. NW5 1LB +44 (0)207 693 8514 www.philipmeadowcroftarchitects.co.uk		

JOB	
CORAM GREGORY HOUSE EXTENSION	
DRG	
Proposed Site Plan Phase 1	
SCALE	DATE
1:100@ A1	16/03/2020
1:200@ A3	
DRAWN BY	CHECKED BY
KF	PM
STATUS	
PLANNING	
DRG NO	REV
1910-P1-110	-

1 Proposed Site Plan 1:200