

Notes


These plans and specifications prepared by Robert Dye Architects LLP as instruments of professional service shall remain the property of Robert Dye Architects LLP.

These plans may not be copied or re-used without the express written consent of Robert Dye Architects LLP. The use of these plans for construction is permitted only when specifically released for construction reference by a dated authorised signature.

These plans are project and site specific and shall only be used for their intended purpose unless otherwise permitted by written consent of Robert Dye Architects LLP.

All dimensions shown are indicative and must be double checked on site by the contractor. Any inconsistencies found must be reported to Robert Dye Architects LLP.


DO NOT SCALE FROM THE DRAWING

 

Rev	Date	Notes
A	20.04.20	reduced size of dormers and skylights
B	16.06.20	Front skylights omitted, dormers further reduced in size

robertdye
Robert Dye Architects LLP
4 Ella Mews, Cressy Road London NW3 2NH
tel: 020 7267 9388
fax: 020 7267 9345
www.robertdye.com
email: info@robertdye.com

project	13c Gardnor Road	project no	289
drawing	Proposed Second Floor Plan		scale 1:100 @ A3 drawn by MC
drawing no	PA 003	rev	B
		date	Nov 2019
		dwg status	Planning

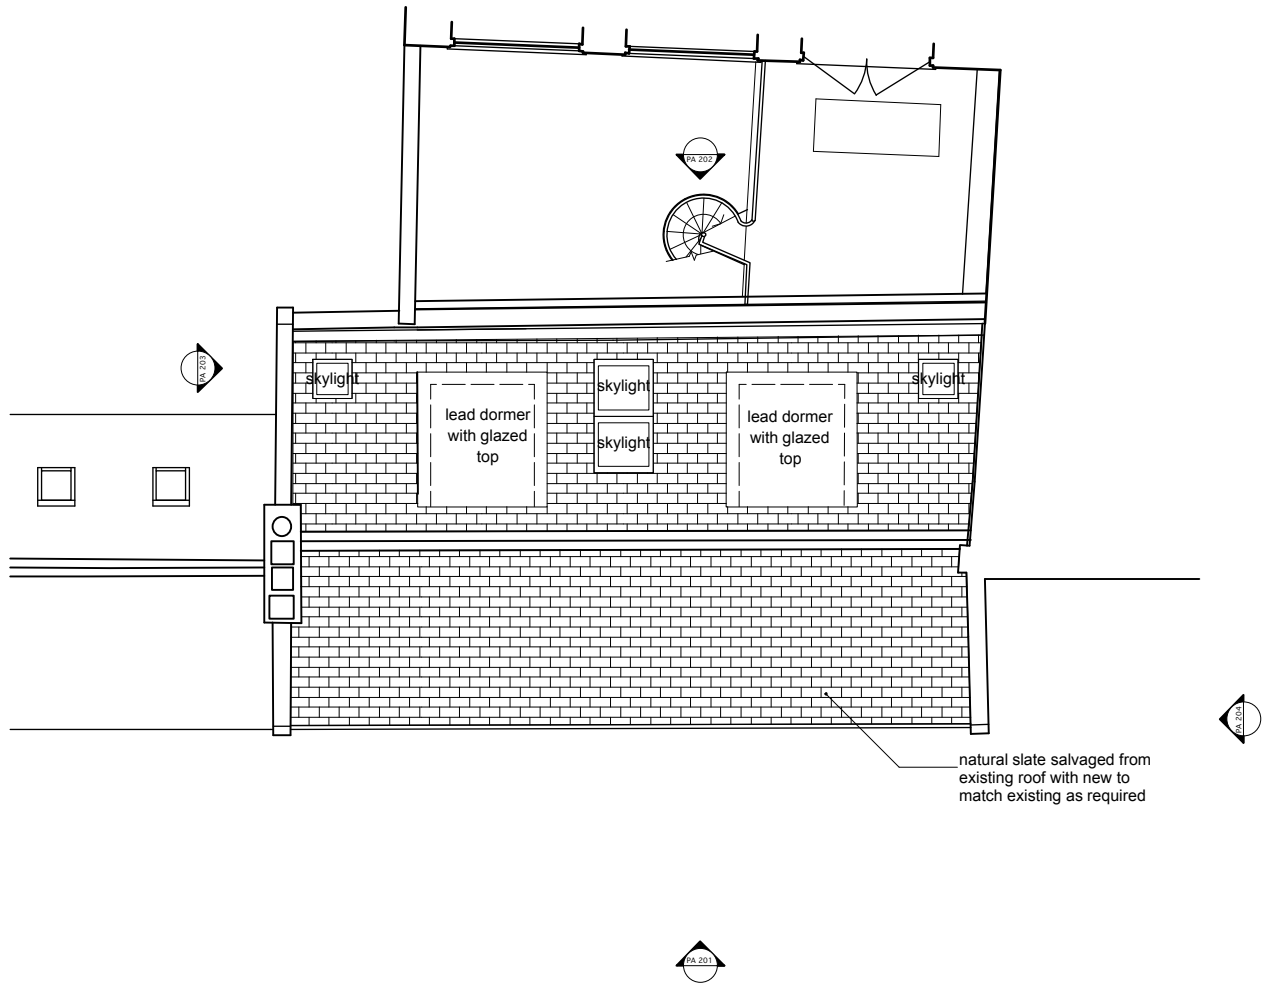

Notes


These plans and specifications prepared by Robert Dye Architects LLP as instruments of professional service shall remain the property of Robert Dye Architects LLP.

These plans may not be copied or re-used without the express written consent of Robert Dye Architects LLP. The use of these plans for construction is permitted only when specifically released for construction reference by a dated authorised signature.

These plans are project and site specific and shall only be used for their intended purpose unless otherwise permitted by written consent of Robert Dye Architects LLP.

All dimensions shown are indicative and must be double checked on site by the contractor. Any inconsistencies found must be reported to Robert Dye Architects LLP.


DO NOT SCALE FROM THE DRAWING

 

Rev	Date	Notes
A	20.04.20	reduced size of dormer and skylights
B	16.06.20	front skylights omitted, dormers futher reduced in size


robertdye
Robert Dye Architects LLP
4 Ella Mews, Cressy Road London NW3 2NH
tel: 020 7267 9388
fax: 020 7267 9345
www.robertdye.com
email: info@robertdye.com

project	13c Gardnor Road	project no	289
drawing	Proposed Roof Plan	scale	1:100 @ A3
		drawn by	MC
drawing no	PA 004	rev	B
		date	Nov 2019
		dwg status	Planning

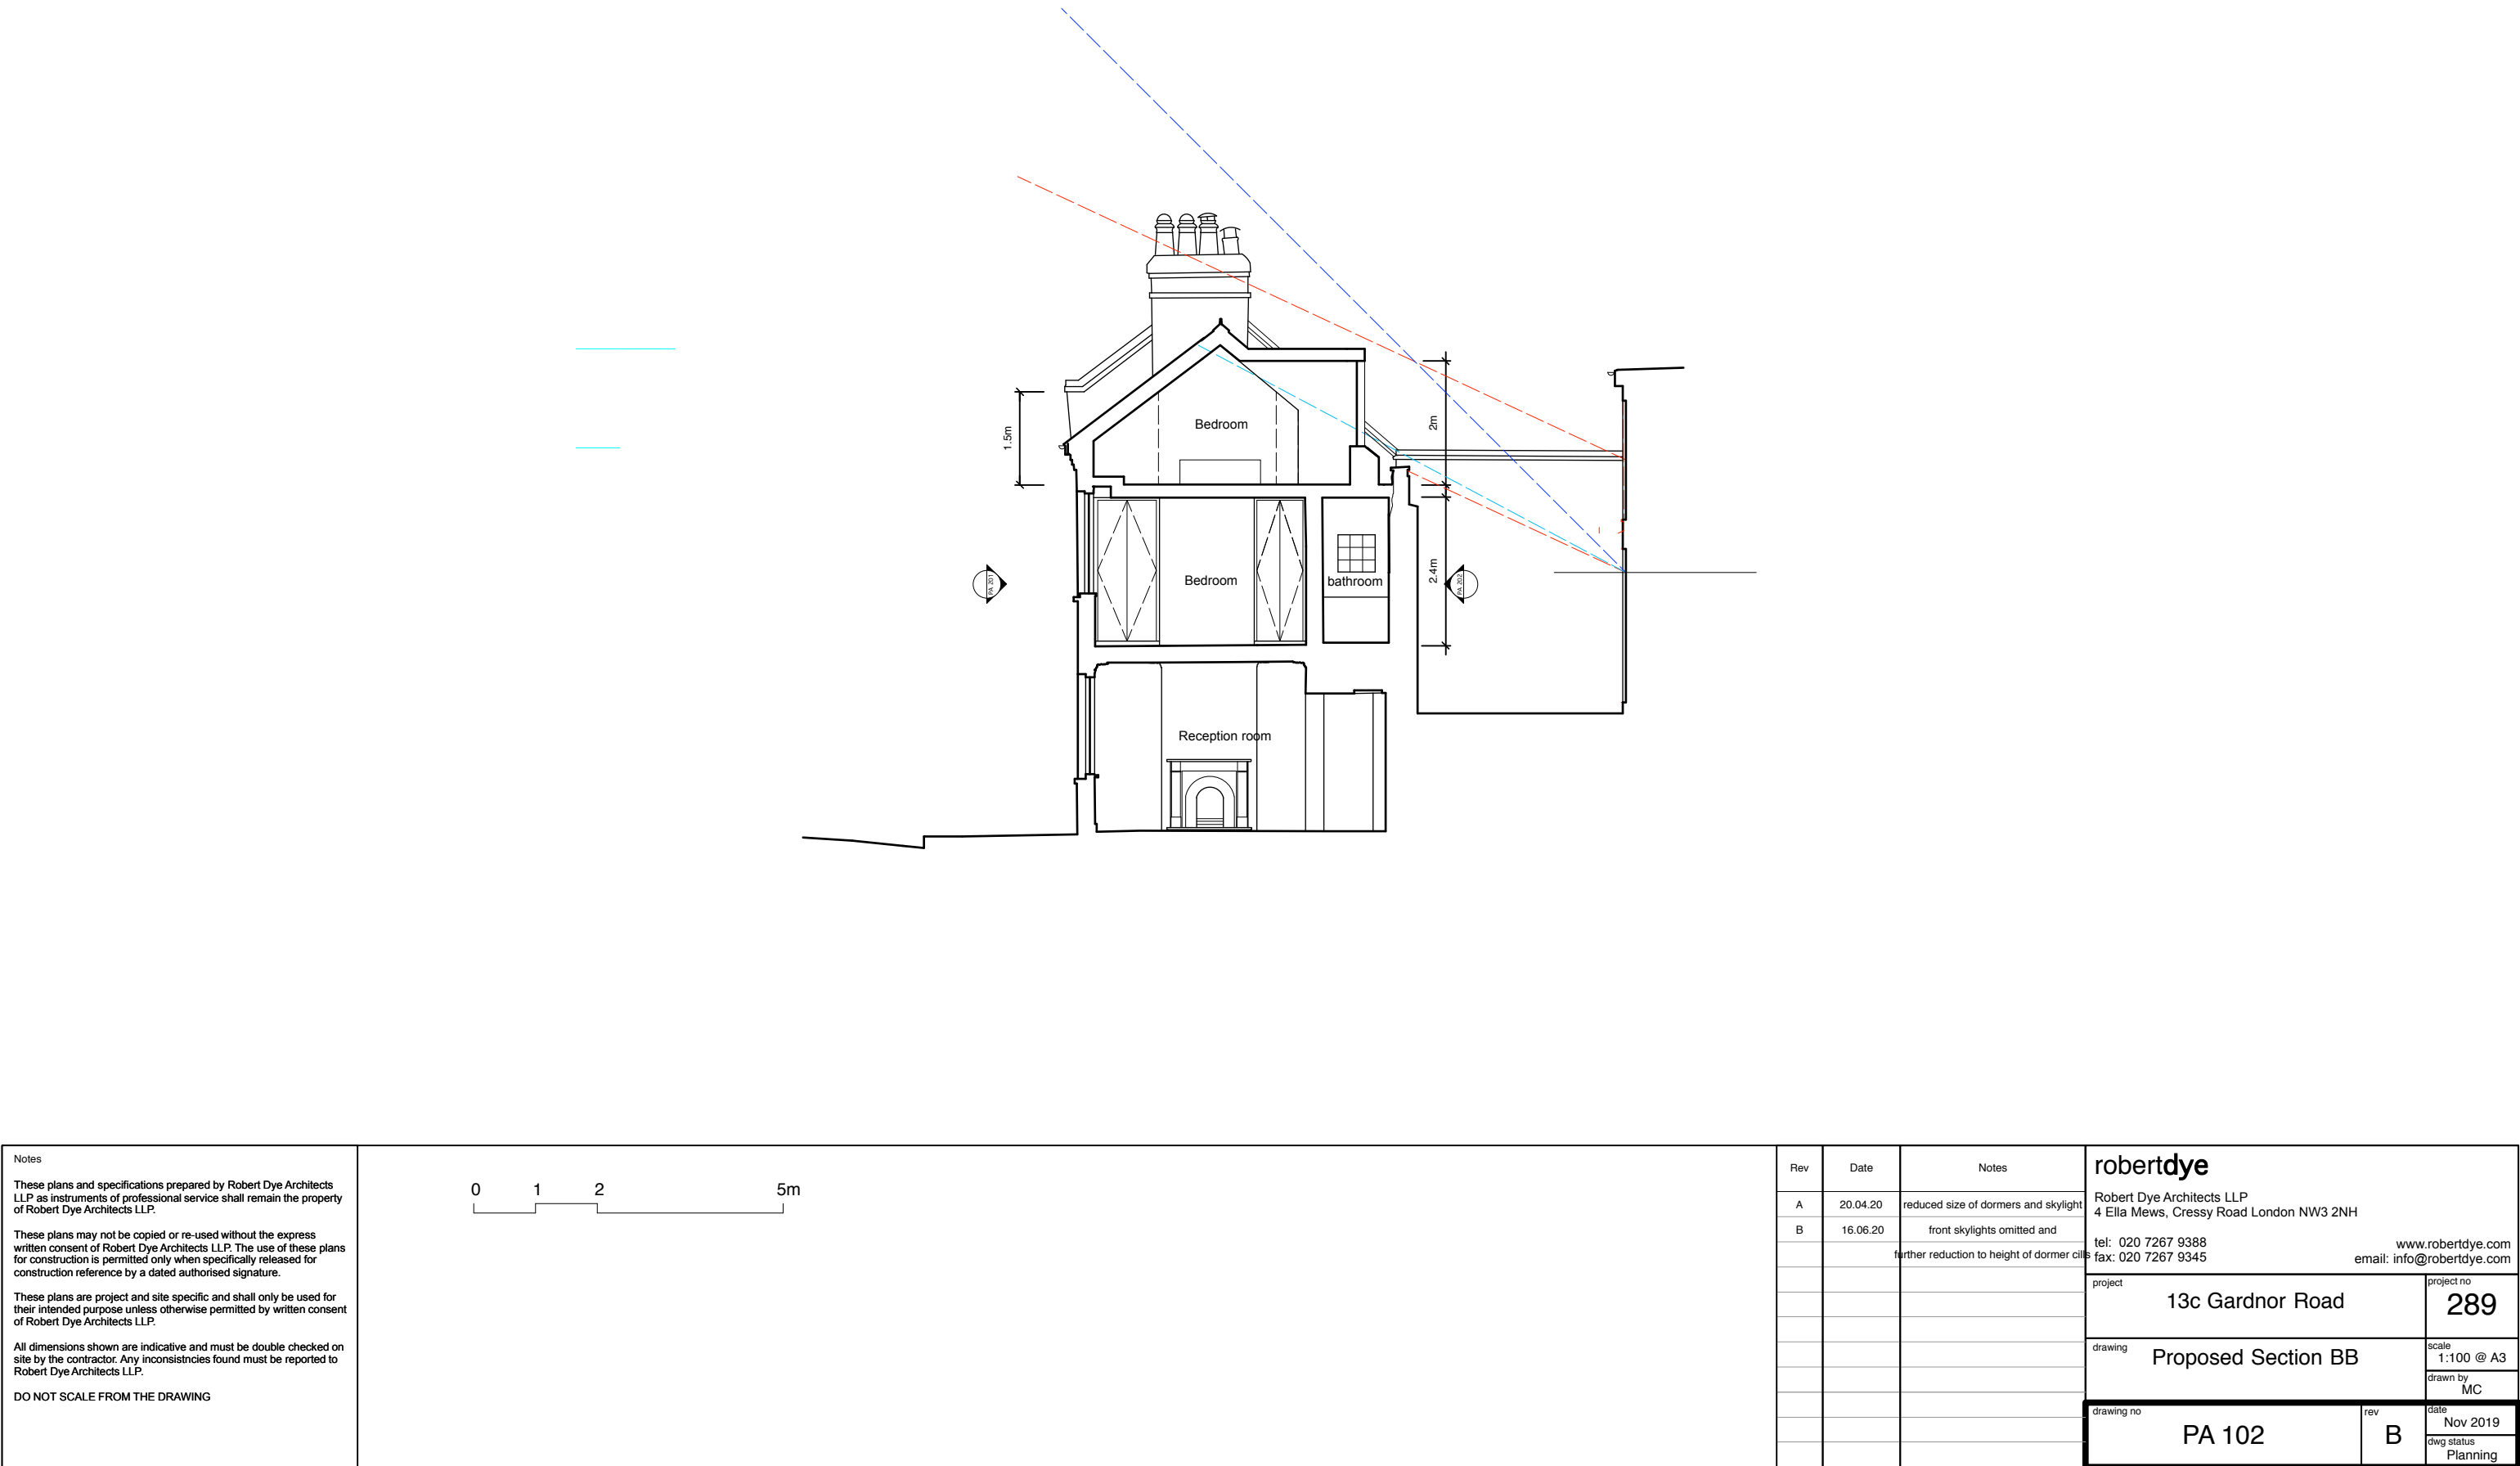



<div>Notes</div> <div>These plans and specifications prepared by Robert Dye Architects LLP as instruments of professional service shall remain the property of Robert Dye Architects LLP.</div> <div>These plans may not be copied or re-used without the express written consent of Robert Dye Architects LLP. The use of these plans for construction is permitted only when specifically released for construction reference by a dated authorised signature.</div> <div>These plans are project and site specific and shall only be used for their intended purpose unless otherwise permitted by written consent of Robert Dye Architects LLP.</div> <div>All dimensions shown are indicative and must be double checked on site by the contractor. Any inconsistencies found must be reported to Robert Dye Architects LLP.</div> <div>DO NOT SCALE FROM THE DRAWING</div>	<div>0125m</div>	Rev	Date	Notes	<div>robertdye</div> <div>Robert Dye Architects LLP 4 Ella Mews, Cressy Road London NW3 2NH</div> <div>tel: 020 7267 9388 fax: 020 7267 9345</div> <div>www.robertdye.com email: info@robertdye.com</div>				
		A	20.04.20	reduced size of skylights					
		B	16.06.20	Skylights omitted					
			project	13c Gardnor Road		project no	289		
			drawing	Proposed Front Elevation				scale	1:100 @ A3
							drawn by	MC	
			drawing no	PA 201		rev	B	date	Nov 2019
							dwg status	Planning	

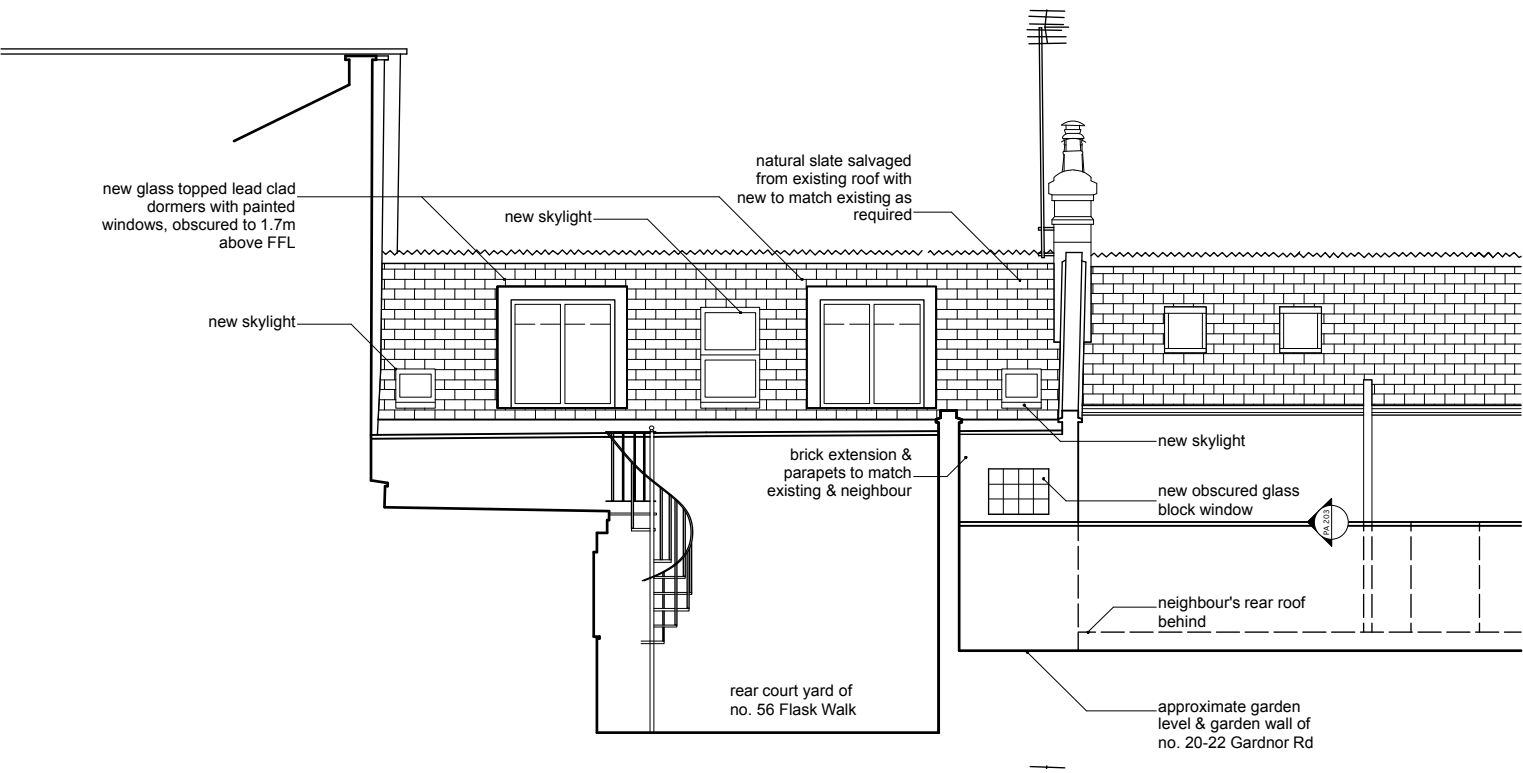

Notes

These plans and specifications prepared by Robert Dye Architects LLP as instruments of professional service shall remain the property of Robert Dye Architects LLP.

These plans may not be copied or re-used without the express written consent of Robert Dye Architects LLP. The use of these plans for construction is permitted only when specifically released for construction reference by a dated authorised signature.

These plans are project and site specific and shall only be used for their intended purpose unless otherwise permitted by written consent of Robert Dye Architects LLP.

All dimensions shown are indicative and must be double checked on site by the contractor. Any inconsistencies found must be reported to Robert Dye Architects LLP.

DO NOT SCALE FROM THE DRAWING



Rev	Date	Notes
A	20.04.20	revised dormer width
B	02.06.20	further reduction of dormer width
C	16.06.20	cills to dormers lowered

robertdye
Robert Dye Architects LLP
4 Ella Mews, Cressy Road London NW3 2NH
tel: 020 7267 9388
fax: 020 7267 9345

www.robertdye.com
email: info@robertdye.com

project	13c Gardnor Road	project no	289
drawing	Proposed Rear Elevation	scale	1:100 @ A3
		drawn by	MC
drawing no	PA 202	rev	C
		date	Nov 2019
		dwg status	Planning