

**Essential Repair, Refurb & Maintenance**

Alterations to existing walls to be confirmed by Structural Engineer.

Alterations/removal of services (Mechanical & Electrical) to be in accordance with Green Building Design Consultants design and detail.

**Lightweight Partitions Demolished- Full Height**  
 All doors and glazed screens within partitions highlighted to be removed. Partition and associated door removal is only indicated to partitions requiring removal due to asbestos issues, or impacts on the repairs of the internal North and South stairs.

Any profiled skirting, picture rails or door architraves to be carefully removed and retained for later re-use as part of the main works package.

**York Stone Floor**  
 Existing York Stone slabs are to be numbered and photographed prior to carefully lifted during drainage works. Stones to be carefully relaid in original positions following works. Indicated hatched area indicates worst case, opening ups to be limited in scale where possible.

**Ceiling- Asbestos Panelling**  
 Refer to drawing notes for clarification. Works to be carried out by specialist and contaminated material suitably disposed of.


**Floor- Asbestos Covering**  
 Existing floor covering to be lifted by specialist and suitably disposed of.

**Sanitaryware / IPS / Culinary Facilities**  
 Remove and dispose of all associated fittings and pipework, strip back to source. Walls/floors to be made safe from risk of falls/trips. Indicative area highlighted, all items within identified room to be removed.

**Sundry Items**  
 Refer to text notes on the drawing for clarifications.

**Asbestos Note**  
 Refer to Asbestos survey for further information

**ASBESTOS NOTES-**  
**INDICATIVE NOTES ARE ADDED TO THE DRAWING FOR INFORMATION ONLY, THE ASBESTOS SURVEY SUPERCEDES THIS INFORMATION.**

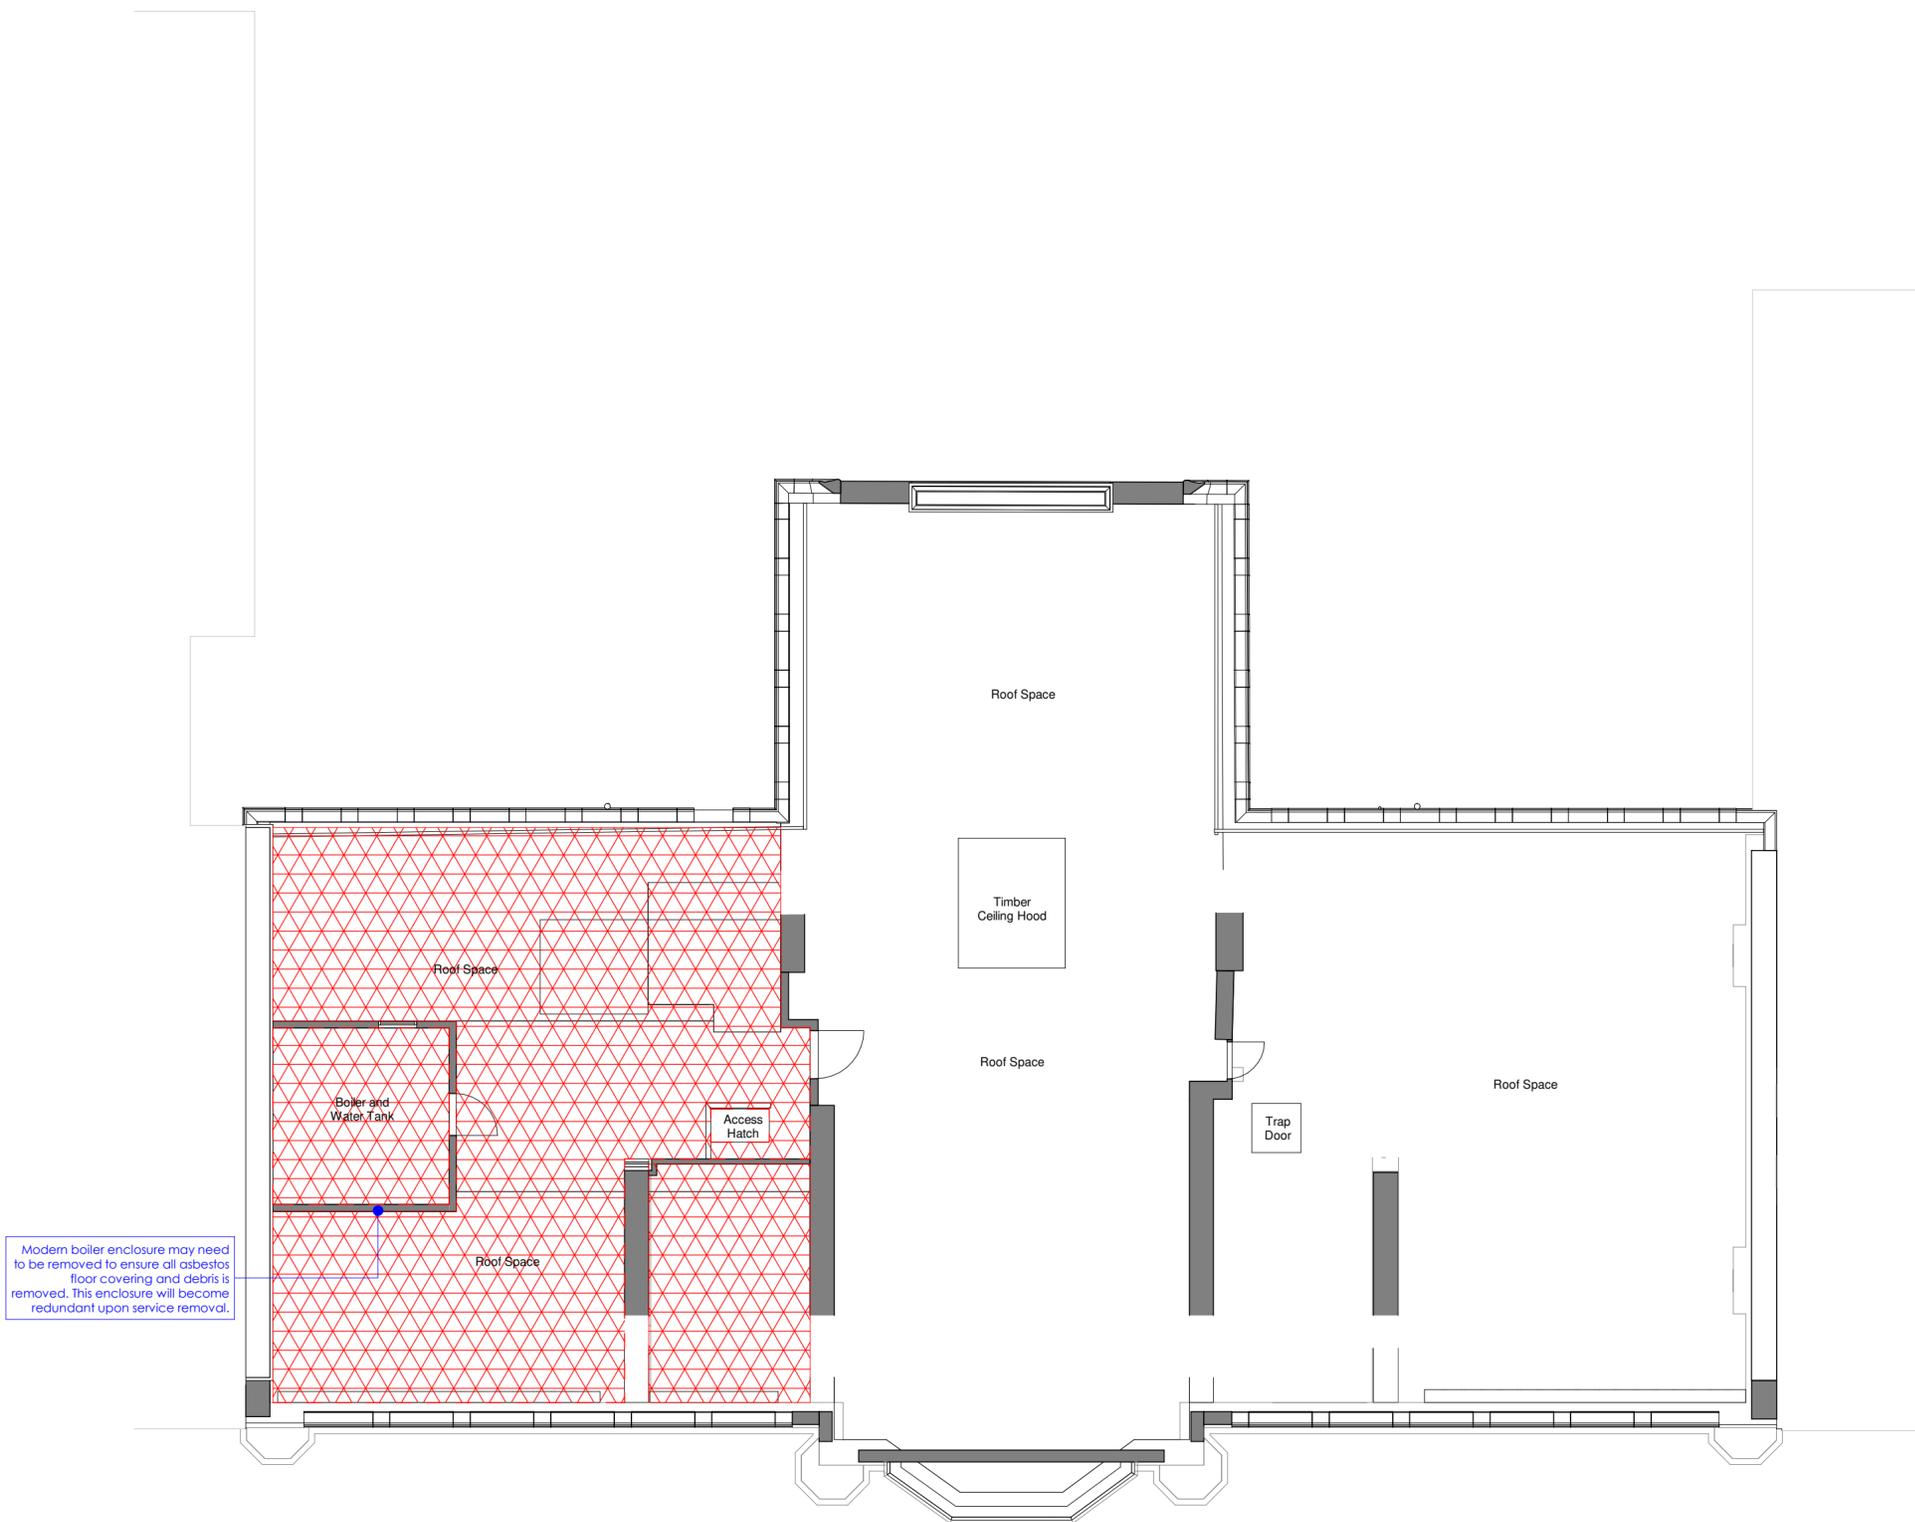

P01	2020-06-16	Drawing annotation updated for Planning Submission
REV	DATE	DESCRIPTION

ORIGINATOR REF: 8555

**cpmg** ARCHITECTURE & INTERIOR DESIGN  
 People, Purpose, Place

**CPMG Architects Ltd**  
 Nottingham 23 Warser Gate, Nottingham, NG1 1NU tel: 0115 958 9500  
 London 31/35 Kirby Street, London, EC1N 8TE tel: 0207 492 1805  
 Birmingham The Lewis Building 35 Bull Street Birmingham B4 6EQ  
 enquiries@cpmg-architects.com  
 www.cpmg-architects.com

PROJECT  
**Dr Williams's Library**  
**Library Building**

DRAWING TITLE

FLOOR PLANS  
**L08- Essential Repair, Refurb & Maint.**

DRAWING PURPOSE

PRELIMINARY

DRAWN BY	DATE	CHK'D BY	SCALE	MEDIA
HW	2020-12-06	RF	1 : 100	A2

PROJECT - ORIGINATOR - ZONE - LEVEL - TYPE - ROLE - NUMBER REVISION

**W82-CPM-Z1-08-DR-A-70208** **P01**

Drawing based on survey information, Revit model and CAD drawings produced by City Survey's and Survey Hub, refer to below files. CPMG cannot be held responsible for any discrepancies within the original Revit survey or CAD drawings.  
 - 10410E\_R (City Surveys)  
 - CSDr 000765-DWL-SU-DRG-0001-A01.rvt (City Surveys)  
 - 3916\_Dr Williams Library\_3D Model (Survey Hub)

Copyright of CPMG Architects Limited 2019. All rights reserved. No part of this publication may be reproduced, stored in any retrieval system or transmitted in any form or by any means without prior permission of CPMG Architects Limited. Do not scale from drawing for Construction or Setting-out purposes, use figured dimensions only. All dimensions to be checked on site.  
 ISO 9001: 2015 Quality Management  
 ISO 14001: 2015 Environmental Management  
 PAS 1192-2: 2013 Building Information Modelling