




PLANNING, ARCHITECTURAL, & DESIGN SERVICES  
STARLING CONSTRUCTIONS LTD.  
SUITE 805, CROWN HOUSE  
NORTH CIRCULAR ROAD, LONDON  
NW10 7PN

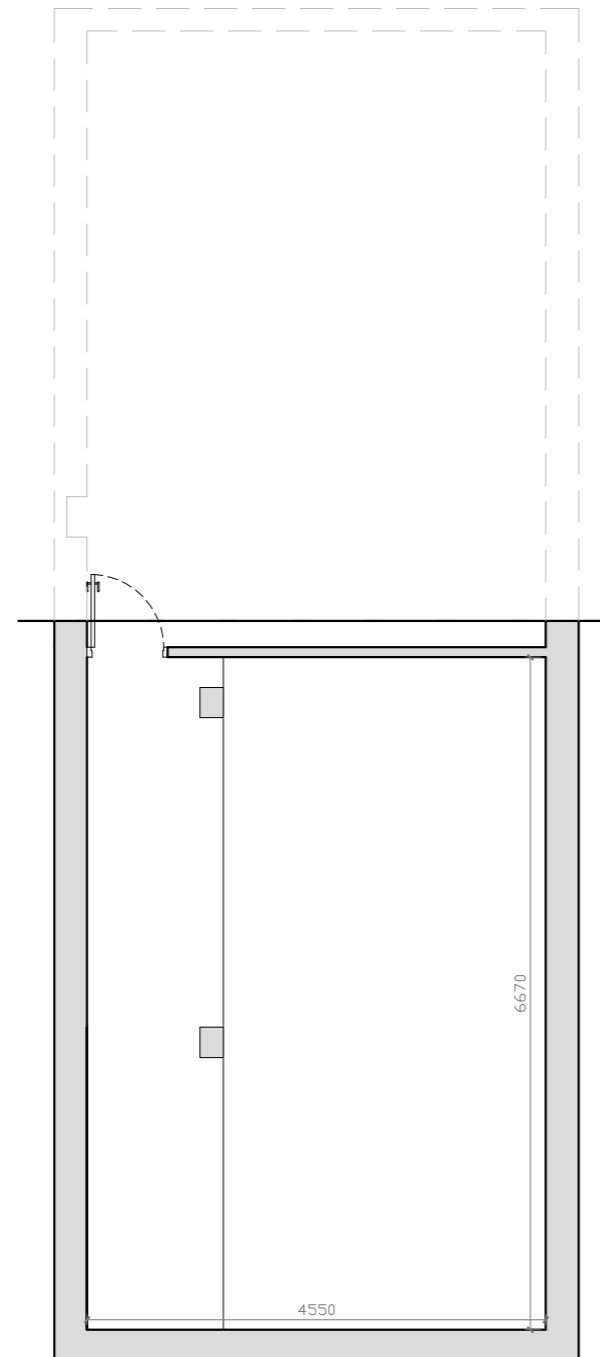

**PROJECT LOCATION**

3 GOODE PLACE  
FITZROVIA  
LONDON W1T 4SG

**DRAWING TITLE & NO.**

EXISTING BASEMENT PLAN  
3GP\_EP\_B

**COUNCIL**

CAMDEN COUNCIL

**DATE**

23.06.2020

**SCALE**

SCALE 1:75 @A3





PLANNING, ARCHITECTURAL, & DESIGN SERVICES  
STARLING CONSTRUCTIONS LTD.  
SUITE 805, CROWN HOUSE  
NORTH CIRCULAR ROAD, LONDON  
NW10 7PN




PROJECT LOCATION  
3 GOODE PLACE  
FITZROVIA  
LONDON W1T 4SG

DRAWING TITLE & NO.  
EXISTING GROUND FLOOR PLAN  
3GP\_EP\_00

COUNCIL  
CAMDEN COUNCIL


DATE  
23.06.2020

SCALE  
SCALE 1:75 @A3

 



PLANNING, ARCHITECTURAL, & DESIGN SERVICES  
STARLING CONSTRUCTIONS LTD.  
SUITE 805, CROWN HOUSE  
NORTH CIRCULAR ROAD, LONDON  
NW10 7PN

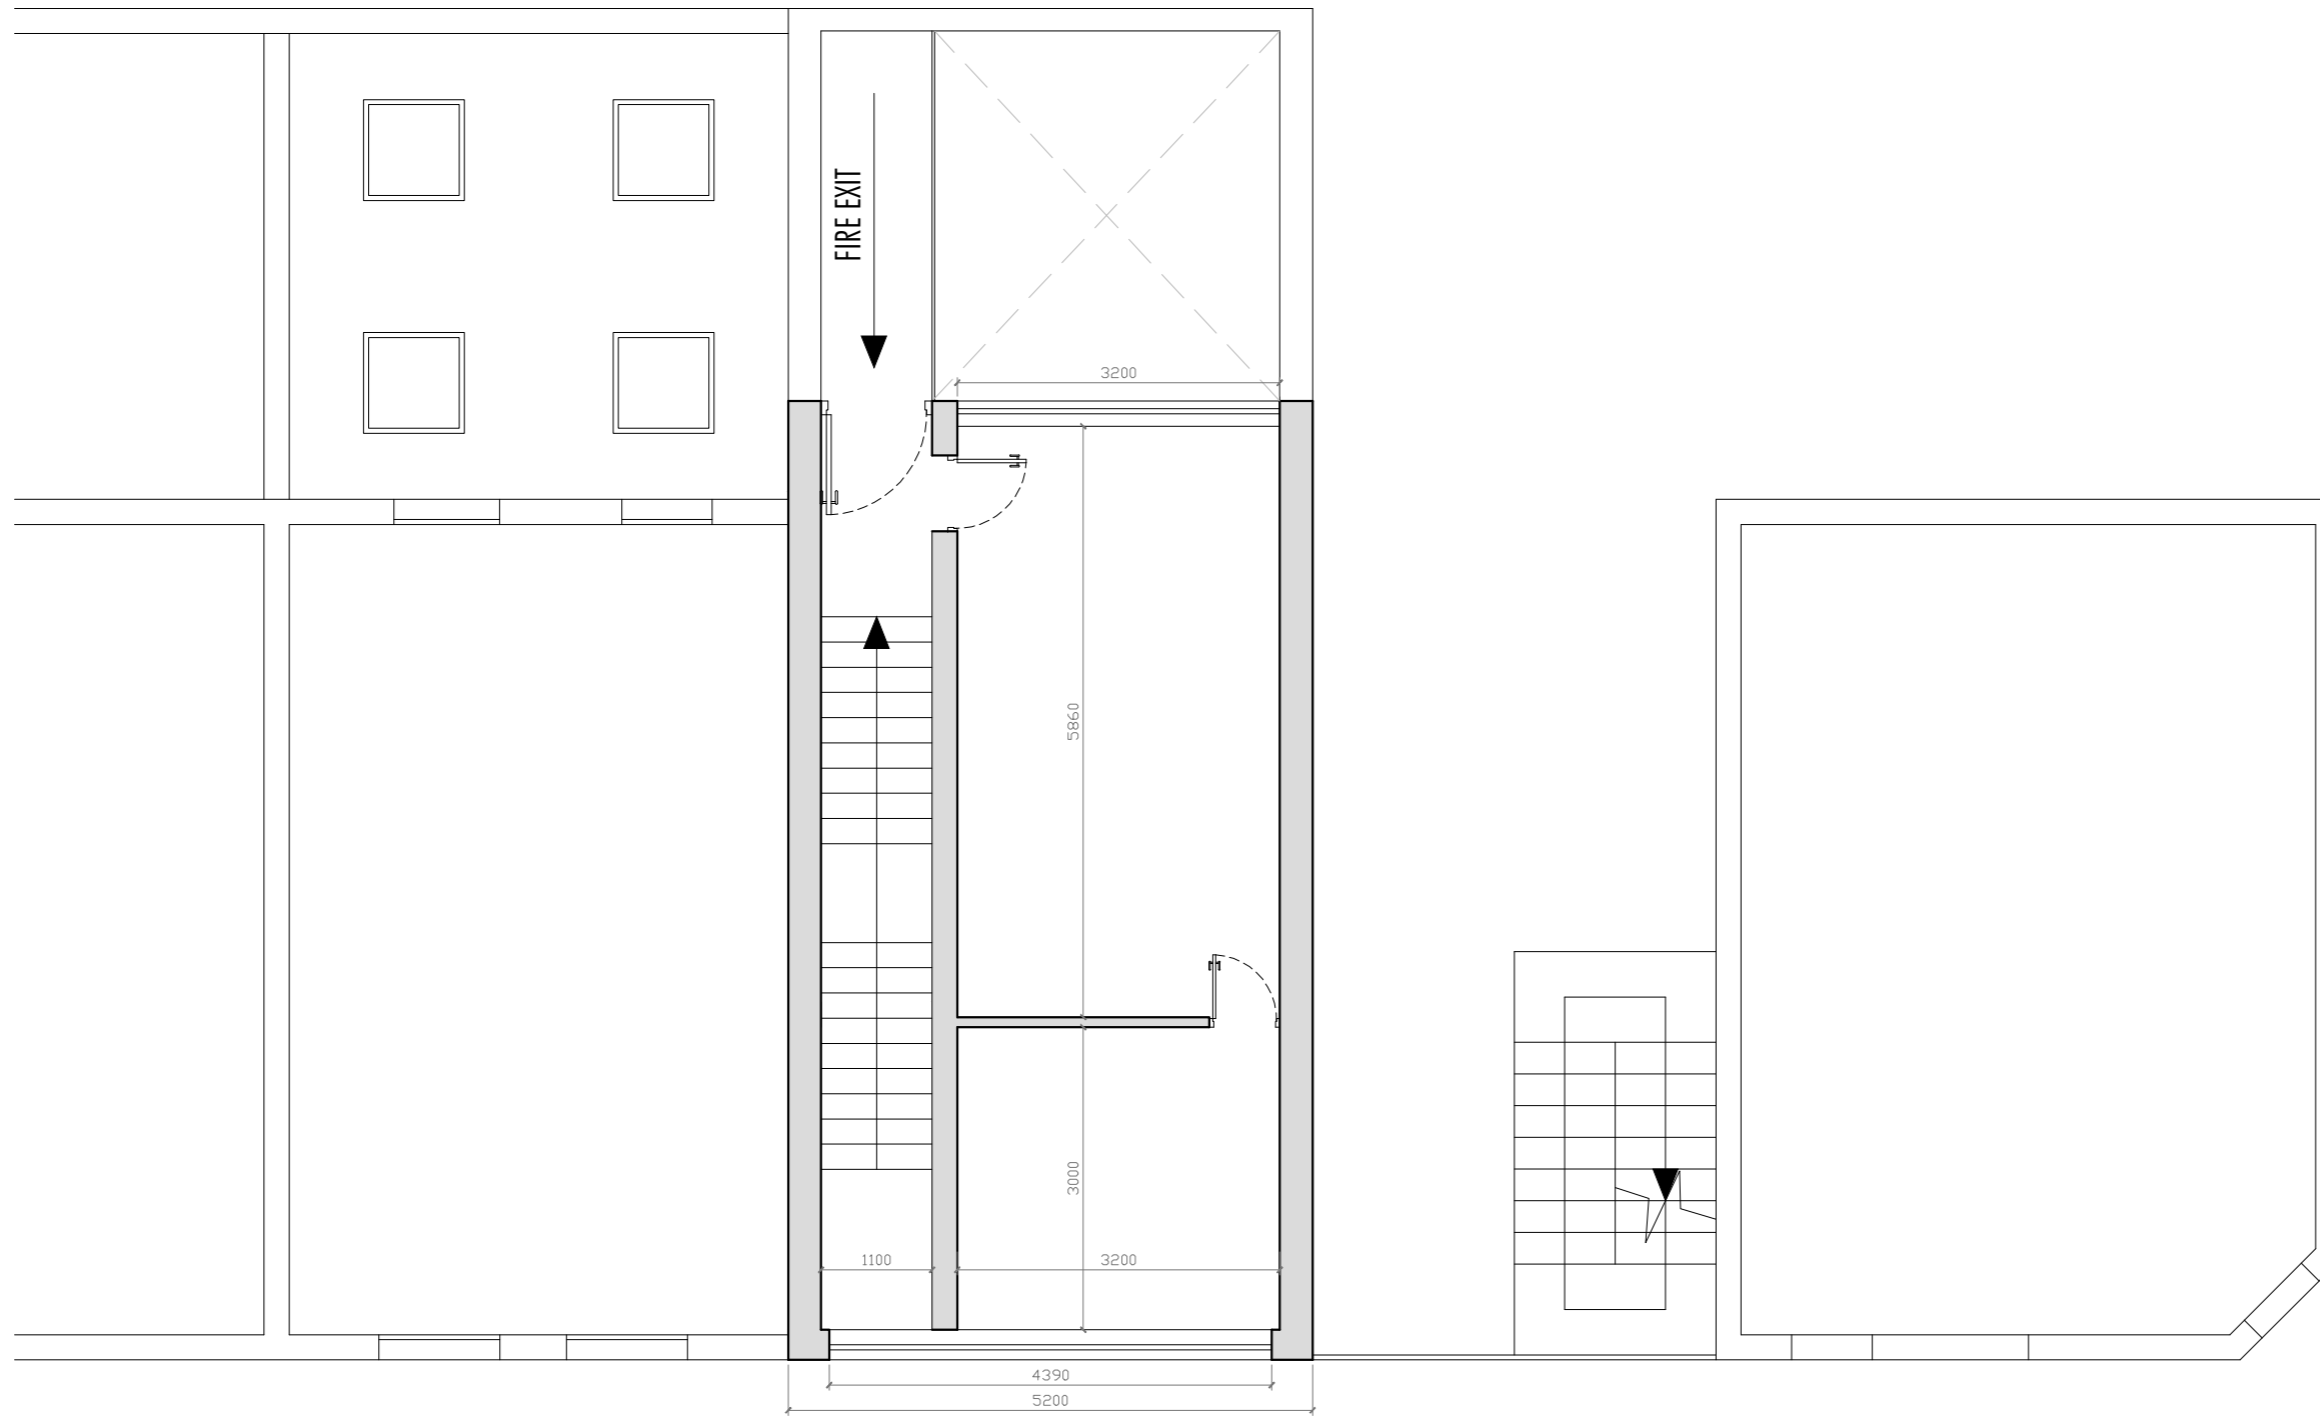

4 GOODGE PLACE

3 GOODGE PLACE

2 GOODGE PLACE

50 GOODGE STREET


PROJECT LOCATION  
3 GOODE PLACE  
FITZROVIA  
LONDON W1T 4SG

DRAWING TITLE & NO.  
EXISTING FIRST FLOOR PLAN  
3GP\_EP\_01

COUNCIL  
CAMDEN COUNCIL


DATE  
23.06.2020

SCALE  
SCALE 1:75 @A3

 



PLANNING, ARCHITECTURAL, & DESIGN SERVICES  
STARLING CONSTRUCTIONS LTD.  
SUITE 805, CROWN HOUSE  
NORTH CIRCULAR ROAD, LONDON  
NW10 7PN

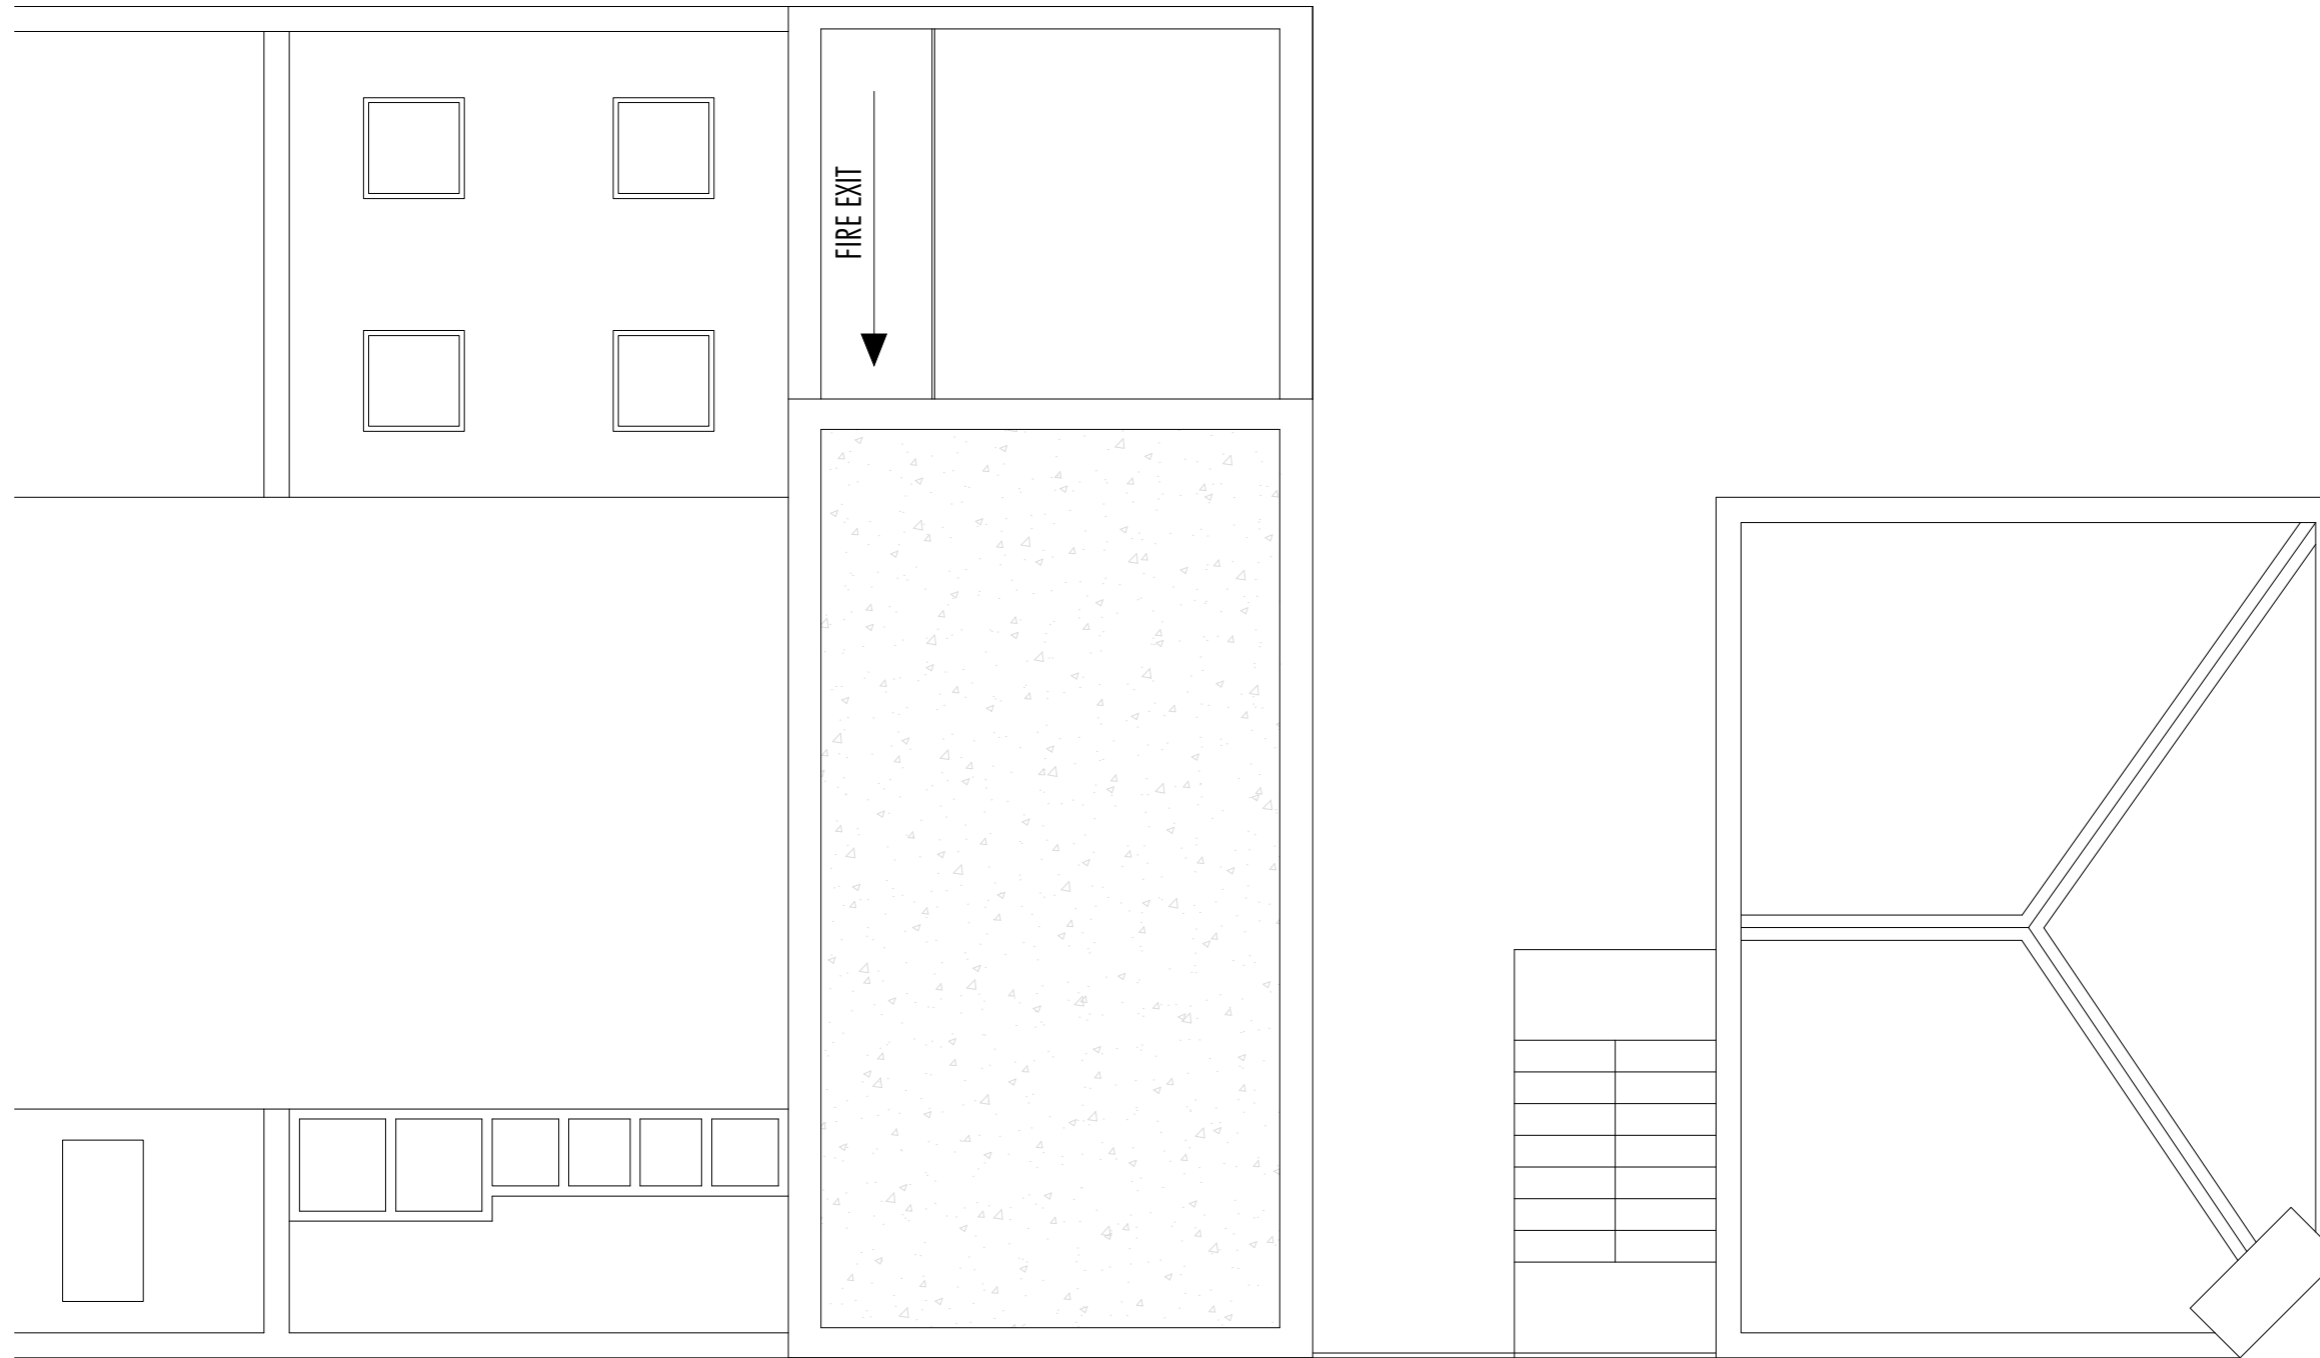


**PROJECT LOCATION**  
3 GOODE PLACE  
FITZROVIA  
LONDON W1T 4SG

**DRAWING TITLE & NO.**  
EXISTING ROOF PLAN  
3GP\_EP\_02

**COUNCIL**  
CAMDEN COUNCIL

**DATE**  
23.06.2020

**SCALE**  
SCALE 1:75 @A3

 

4 GOODGE PLACE

3 GOODGE PLACE

2 GOODGE PLACE

50 GOODGE STREET



PLANNING, ARCHITECTURAL, & DESIGN SERVICES  
STARLING CONSTRUCTIONS LTD.  
SUITE 805, CROWN HOUSE  
NORTH CIRCULAR ROAD, LONDON  
NW10 7PN



4 GOODGE PLACE

3 GOODGE PLACE

2 GOODGE PLACE

50 GOODGE STREET

PROJECT LOCATION

3 GOODE PLACE  
FITZROVIA  
LONDON W1T 4SG

DRAWING TITLE & NO.

EXISTING FRONT ELEVATION  
3GP\_EE\_01

COUNCIL

CAMDEN COUNCIL

DATE

23.06.2020

SCALE

SCALE 1:75 @A3





PLANNING, ARCHITECTURAL, & DESIGN SERVICES  
STARLING CONSTRUCTIONS LTD.  
SUITE 805, CROWN HOUSE  
NORTH CIRCULAR ROAD, LONDON  
NW10 7PN

PROJECT LOCATION

3 GOODE PLACE  
FITZROVIA  
LONDON W1T 4SG

DRAWING TITLE & NO.

EXISTING SECTION AA  
3GP\_ES\_AA

COUNCIL



CAMDEN COUNCIL

DATE

23.06.2020


SCALE

SCALE 1:75 @A3

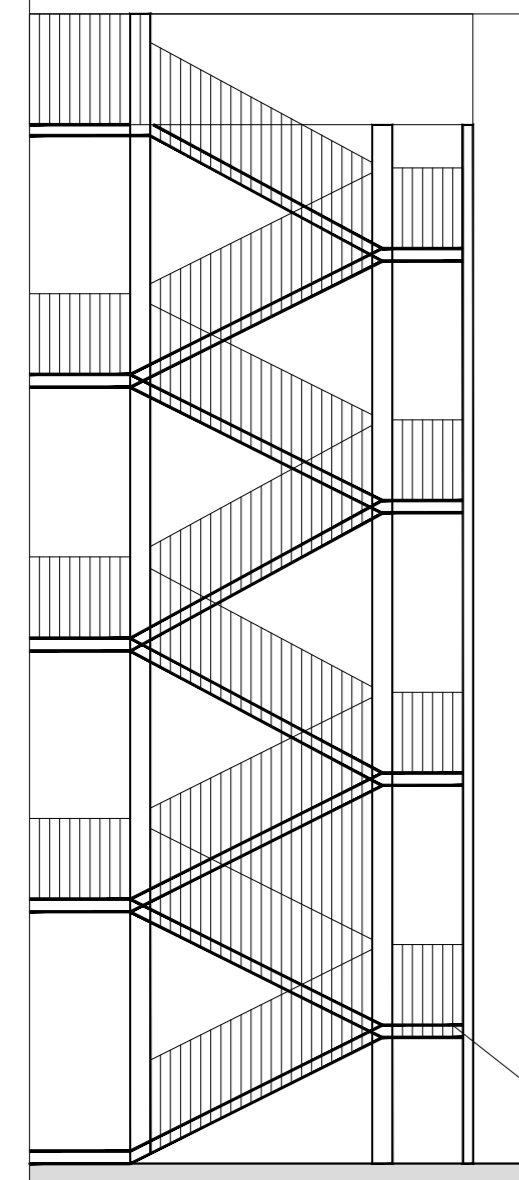 

Staircase for Fire Exit  
for Building B

Building B

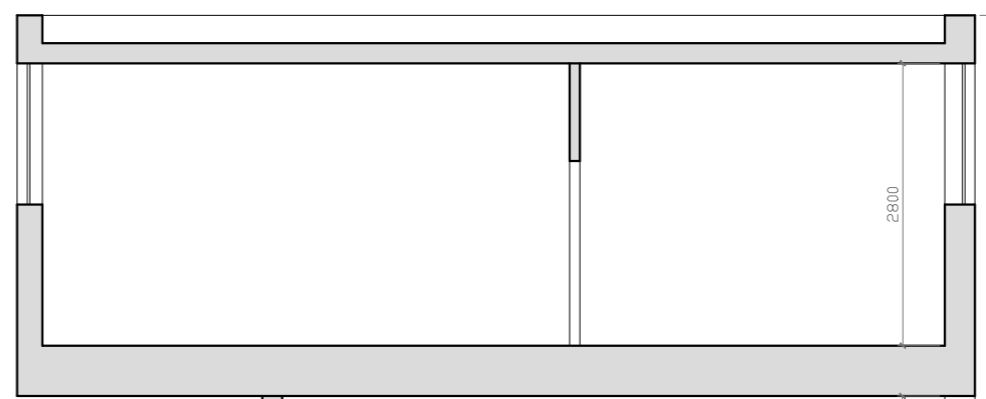

EXISTING  
COMMERCIAL  
UNIT




EXISTING  
BASEMENT





PLANNING, ARCHITECTURAL, & DESIGN SERVICES  
STARLING CONSTRUCTIONS LTD.  
SUITE 805, CROWN HOUSE  
NORTH CIRCULAR ROAD, LONDON  
NW10 7PN

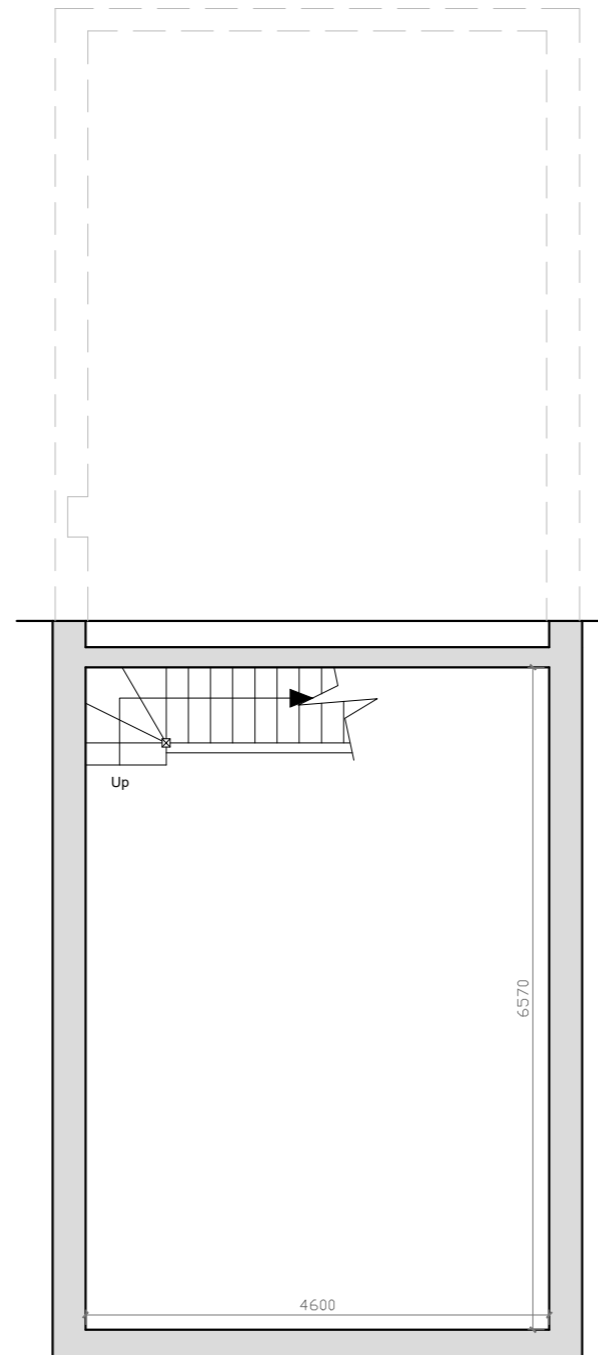

**PROJECT LOCATION**

3 GOODE PLACE  
FITZROVIA  
LONDON W1T 4SG

**DRAWING TITLE & NO.**

PROPOSED BASEMENT PLAN  
3GP\_PP\_B

**COUNCIL**

CAMDEN COUNCIL

**DATE**

23.06.2020

**SCALE**

SCALE 1:75 @A3





PLANNING, ARCHITECTURAL, & DESIGN SERVICES  
 STARLING CONSTRUCTIONS LTD.  
 SUITE 805, CROWN HOUSE  
 NORTH CIRCULAR ROAD, LONDON  
 NW10 7PN



4 GOODGE PLACE

3 GOODGE PLACE

2 GOODGE PLACE

50 GOODGE STREET

PROJECT LOCATION

3 GOODE PLACE  
 FITZROVIA  
 LONDON W1T 4SG

DRAWING TITLE & NO.

PROPOSED GROUND FLOOR PLAN  
 3GP\_PP\_00

COUNCIL

CAMDEN COUNCIL

DATE

23.06.2020

SCALE

SCALE 1:75 @A3







PLANNING, ARCHITECTURAL, & DESIGN SERVICES  
 STARLING CONSTRUCTIONS LTD.  
 SUITE 805, CROWN HOUSE  
 NORTH CIRCULAR ROAD, LONDON  
 NW10 7PN

**PROJECT LOCATION**

3 GOODE PLACE  
 FITZROVIA  
 LONDON W1T 4SG

**DRAWING TITLE & NO.**

**PROPOSED FIRST FLOOR PLAN**  
**FLAT 1**  
**3GP\_PP\_01**

**COUNCIL**

CAMDEN COUNCIL

**DATE**

23.06.2020

**SCALE**

SCALE 1:75 @A3



FIRE EXIT FOR REAR BUILDING

LIFT FOR 3 PASSENGERS  
 1300 X 1350

KITCHEN & DINING

SHOWER ROOM


LIVING ROOM

4 GOODGE PLACE

3 GOODGE PLACE

2 GOODGE PLACE

50 GOODGE STREET

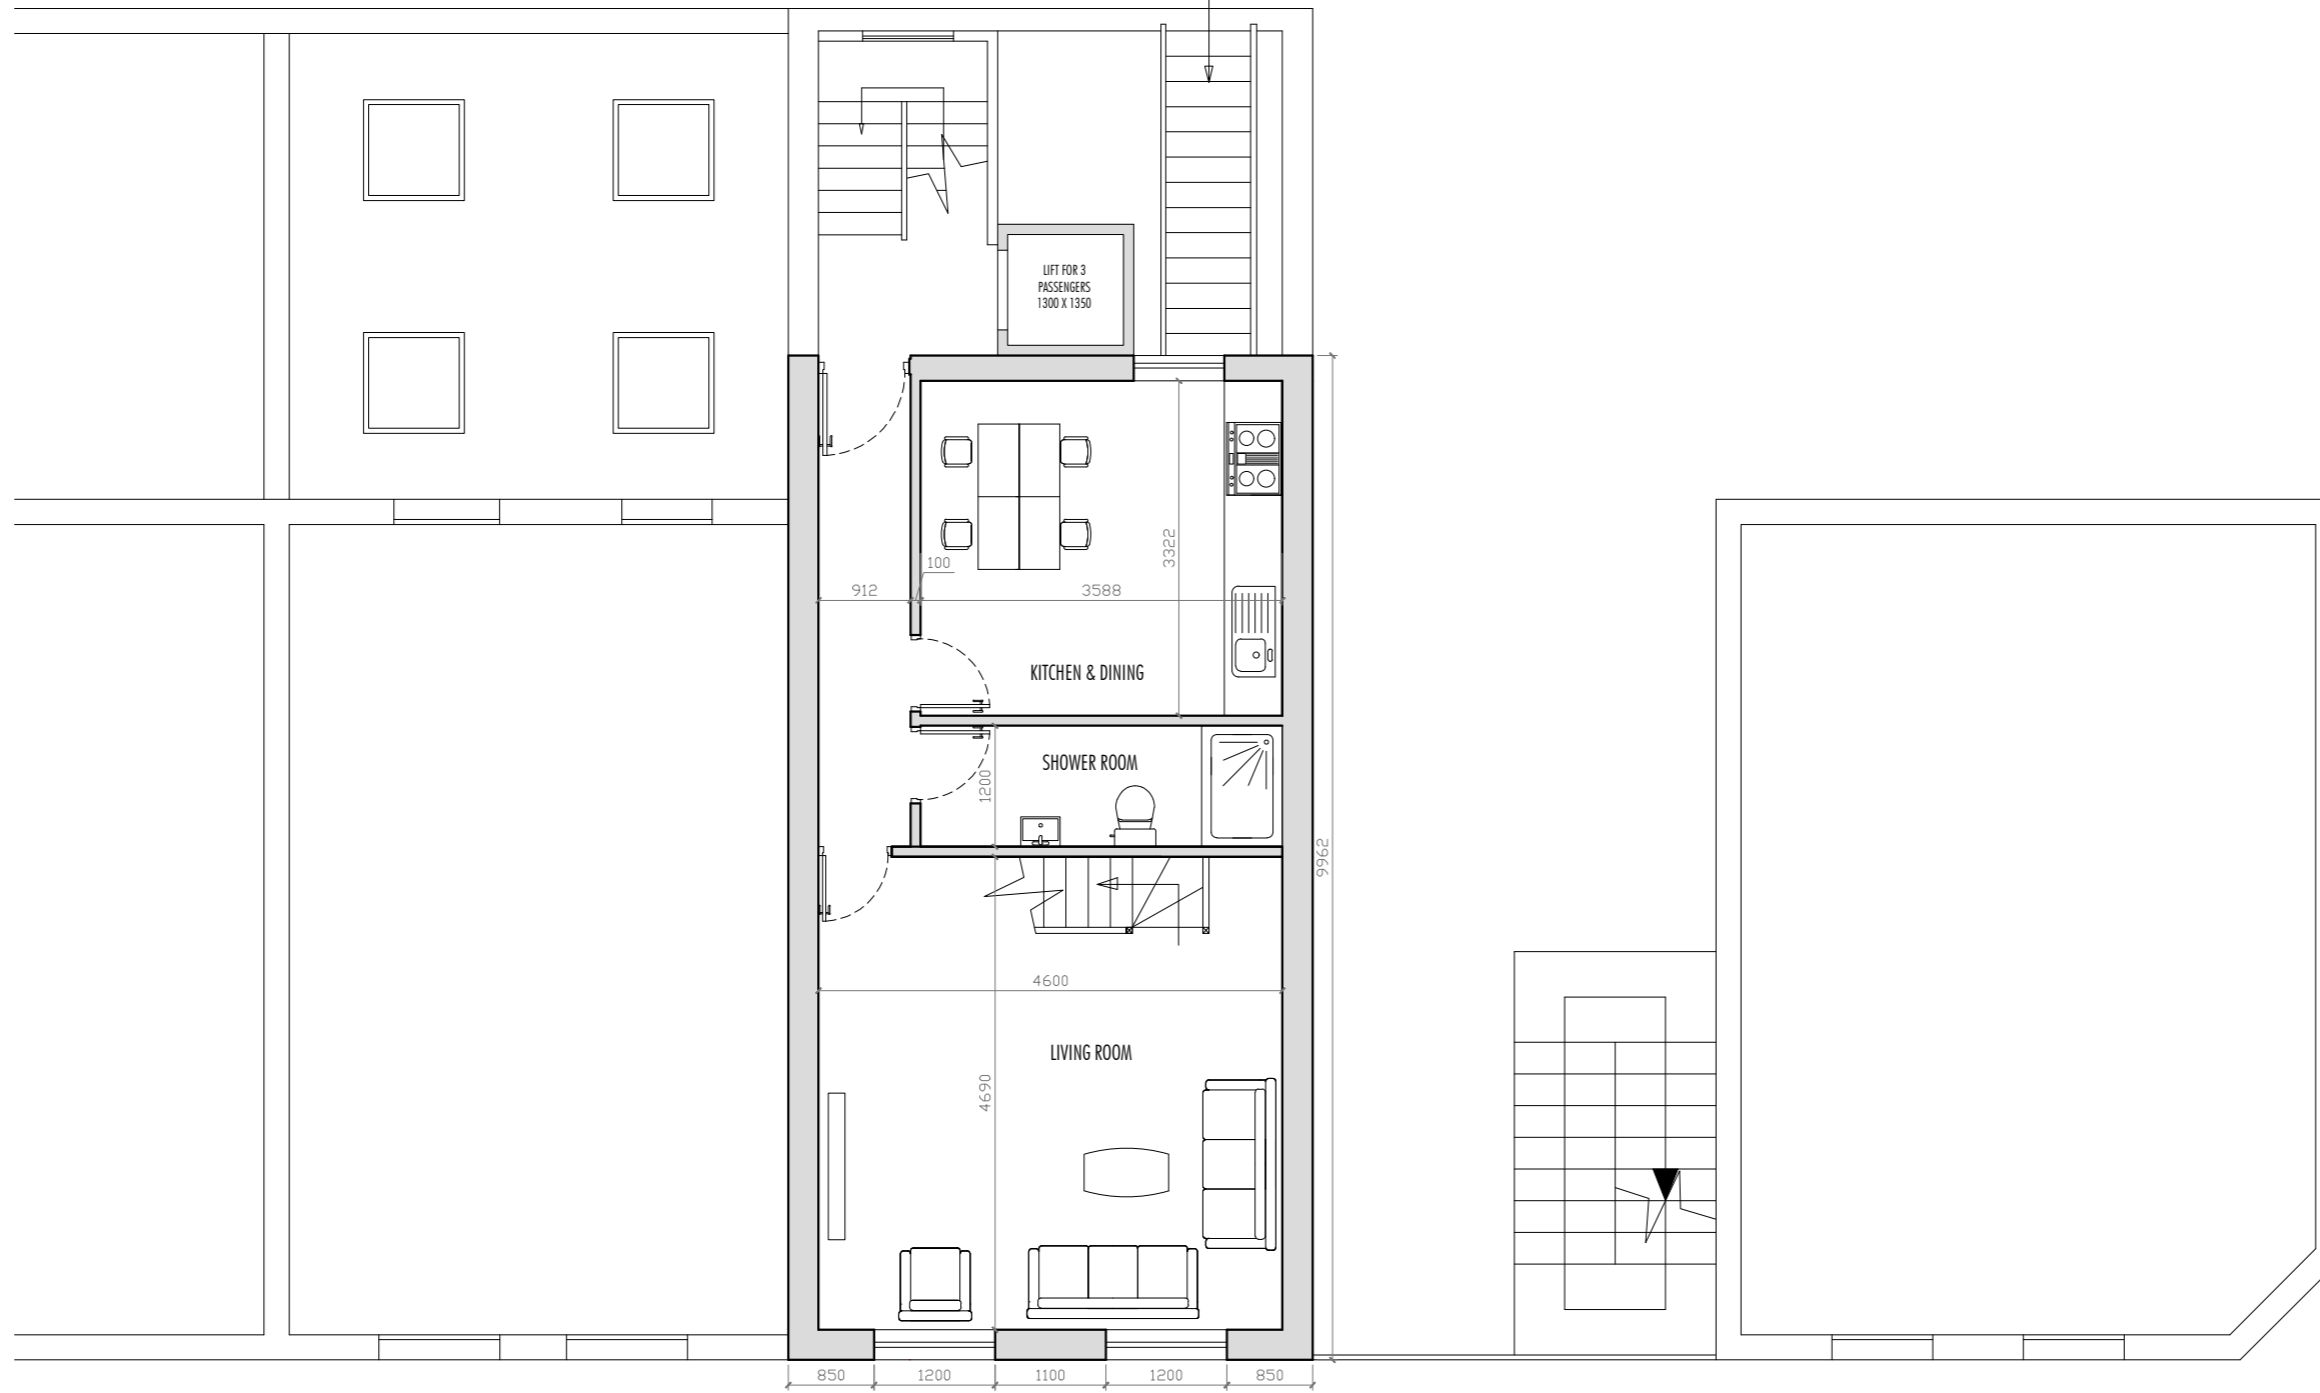



PLANNING, ARCHITECTURAL, & DESIGN SERVICES  
 STARLING CONSTRUCTIONS LTD.  
 SUITE 805, CROWN HOUSE  
 NORTH CIRCULAR ROAD, LONDON  
 NW10 7PN



**PROJECT LOCATION**

3 GOODE PLACE  
 FITZROVIA  
 LONDON W1T 4SG

**DRAWING TITLE & NO.**

PROPOSED SECOND FLOOR PLAN  
 FLAT 1  
 3GP\_PP\_02

**COUNCIL**


CAMDEN COUNCIL

**DATE**

23.06.2020

**SCALE**

SCALE 1:75 @A3

 



PLANNING, ARCHITECTURAL, & DESIGN SERVICES  
 STARLING CONSTRUCTIONS LTD.  
 SUITE 805, CROWN HOUSE  
 NORTH CIRCULAR ROAD, LONDON  
 NW10 7PN

**PROJECT LOCATION**

3 GOODE PLACE  
 FITZROVIA  
 LONDON W1T 4SG

**DRAWING TITLE & NO.**

**PROPOSED THIRD FLOOR PLAN**  
**FLAT 2**  
**3GP\_PP\_03**

**COUNCIL**

CAMDEN COUNCIL

**DATE**

23.06.2020

**SCALE**

SCALE 1:75 @A3



FIRE EXIT FOR REAR BUILDING

LIFT FOR 3 PASSENGERS  
1300 X 1350

KITCHEN & DINING

SHOWER ROOM


LIVING ROOM

4 GOODGE PLACE

3 GOODGE PLACE

2 GOODGE PLACE

50 GOODGE STREET

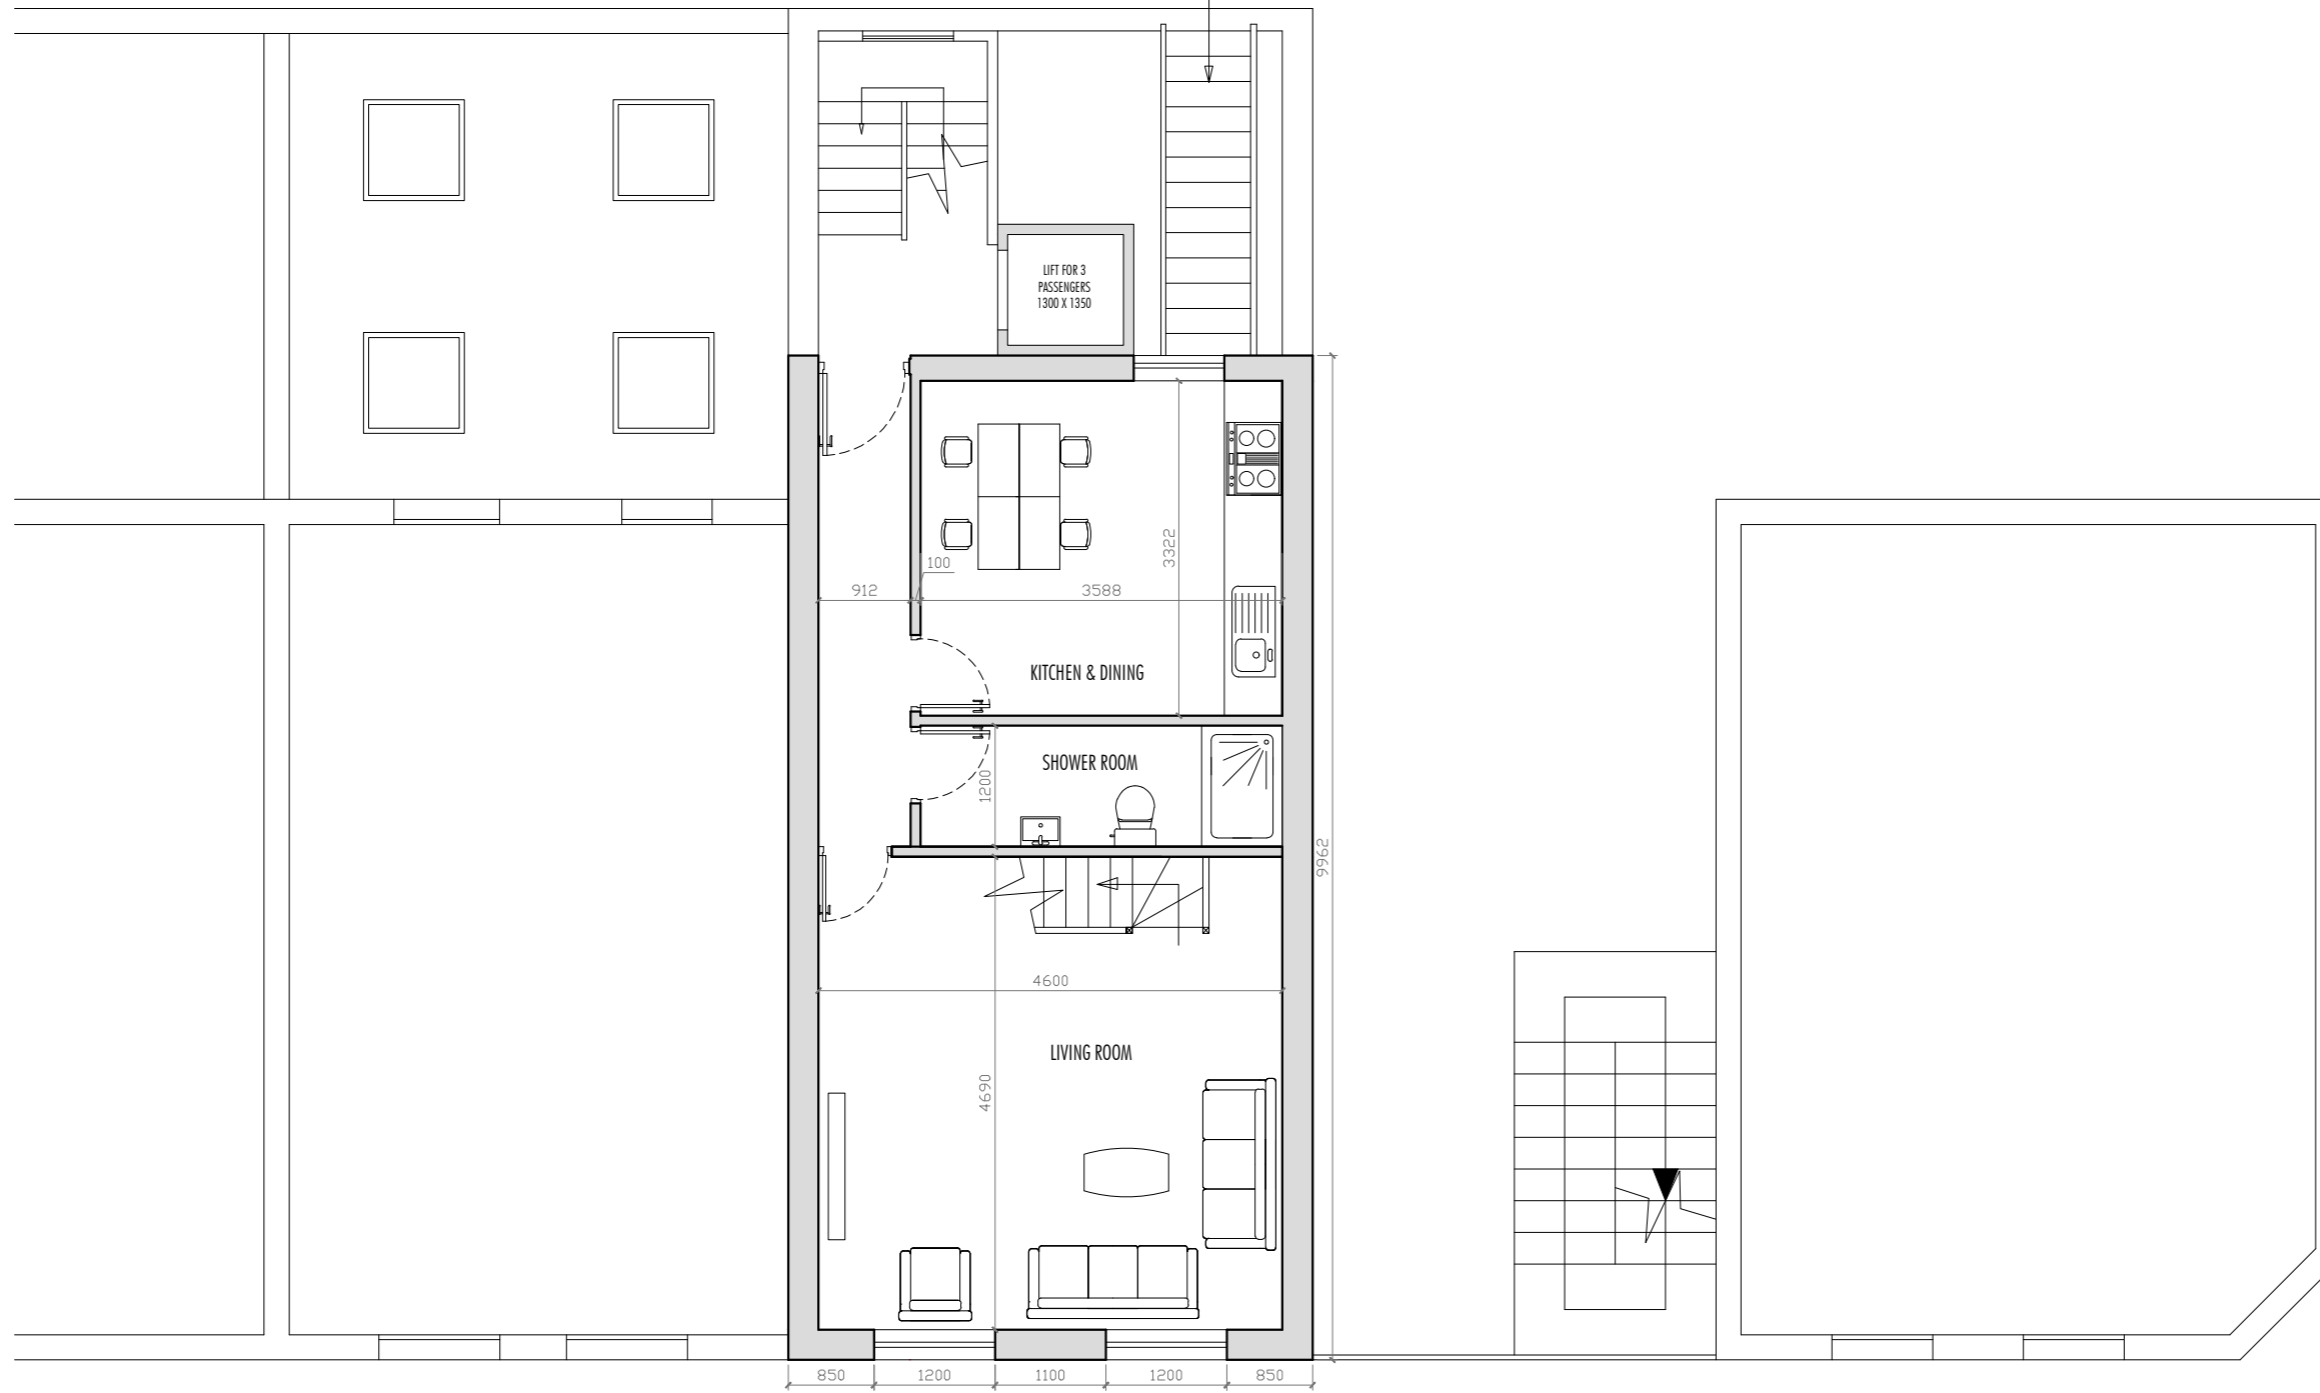



PLANNING, ARCHITECTURAL, & DESIGN SERVICES  
STARLING CONSTRUCTIONS LTD.  
SUITE 805, CROWN HOUSE  
NORTH CIRCULAR ROAD, LONDON  
NW10 7PN

PROJECT LOCATION

3 GOODE PLACE  
FITZROVIA  
LONDON W1T 4SG

DRAWING TITLE & NO.

PROPOSED FOURTH FLOOR PLAN  
FLAT 2  
3GP\_PP\_04

COUNCIL

CAMDEN COUNCIL

DATE

23.06.2020

SCALE

SCALE 1:75 @A3



A ▶

A ▶



4 GOODGE PLACE

3 GOODGE PLACE

2 GOODGE PLACE

50 GOODGE STREET



PLANNING, ARCHITECTURAL, & DESIGN SERVICES  
STARLING CONSTRUCTIONS LTD.  
SUITE 805, CROWN HOUSE  
NORTH CIRCULAR ROAD, LONDON  
NW10 7PN



4 GOODGE PLACE

3 GOODGE PLACE

2 GOODGE PLACE

50 GOODGE STREET


PROJECT LOCATION  
3 GOODE PLACE  
FITZROVIA  
LONDON W1T 4SG

DRAWING TITLE & NO.  
PROPOSED ROOF PLAN  
3GP\_PP\_05

COUNCIL  
CAMDEN COUNCIL

DATE  
23.06.2020

SCALE  
SCALE 1:75 @A3

 



PLANNING, ARCHITECTURAL, & DESIGN SERVICES  
STARLING CONSTRUCTIONS LTD.  
SUITE 805, CROWN HOUSE  
NORTH CIRCULAR ROAD, LONDON  
NW10 7PN



PROJECT LOCATION  
3 GOODE PLACE  
FITZROVIA  
LONDON W1T 4SG

DRAWING TITLE & NO.  
PROPOSED FRONT ELEVATION  
3GP\_PE\_01

COUNCIL  
CAMDEN COUNCIL

DATE  
23.06.2020

SCALE  
SCALE 1:75 @A3



4 GOODGE PLACE

FLATS ENTRANCE  
HARDWOOD DOOR

3 GOODGE PLACE

HARDWOOD FACIA, BLACK

TOUGHENED GLASS


SHOP ENTRANCE

2 GOODGE PLACE

50 GOODGE STREET



PLANNING, ARCHITECTURAL, & DESIGN SERVICES  
STARLING CONSTRUCTIONS LTD.  
SUITE 805, CROWN HOUSE  
NORTH CIRCULAR ROAD, LONDON  
NW10 7PN

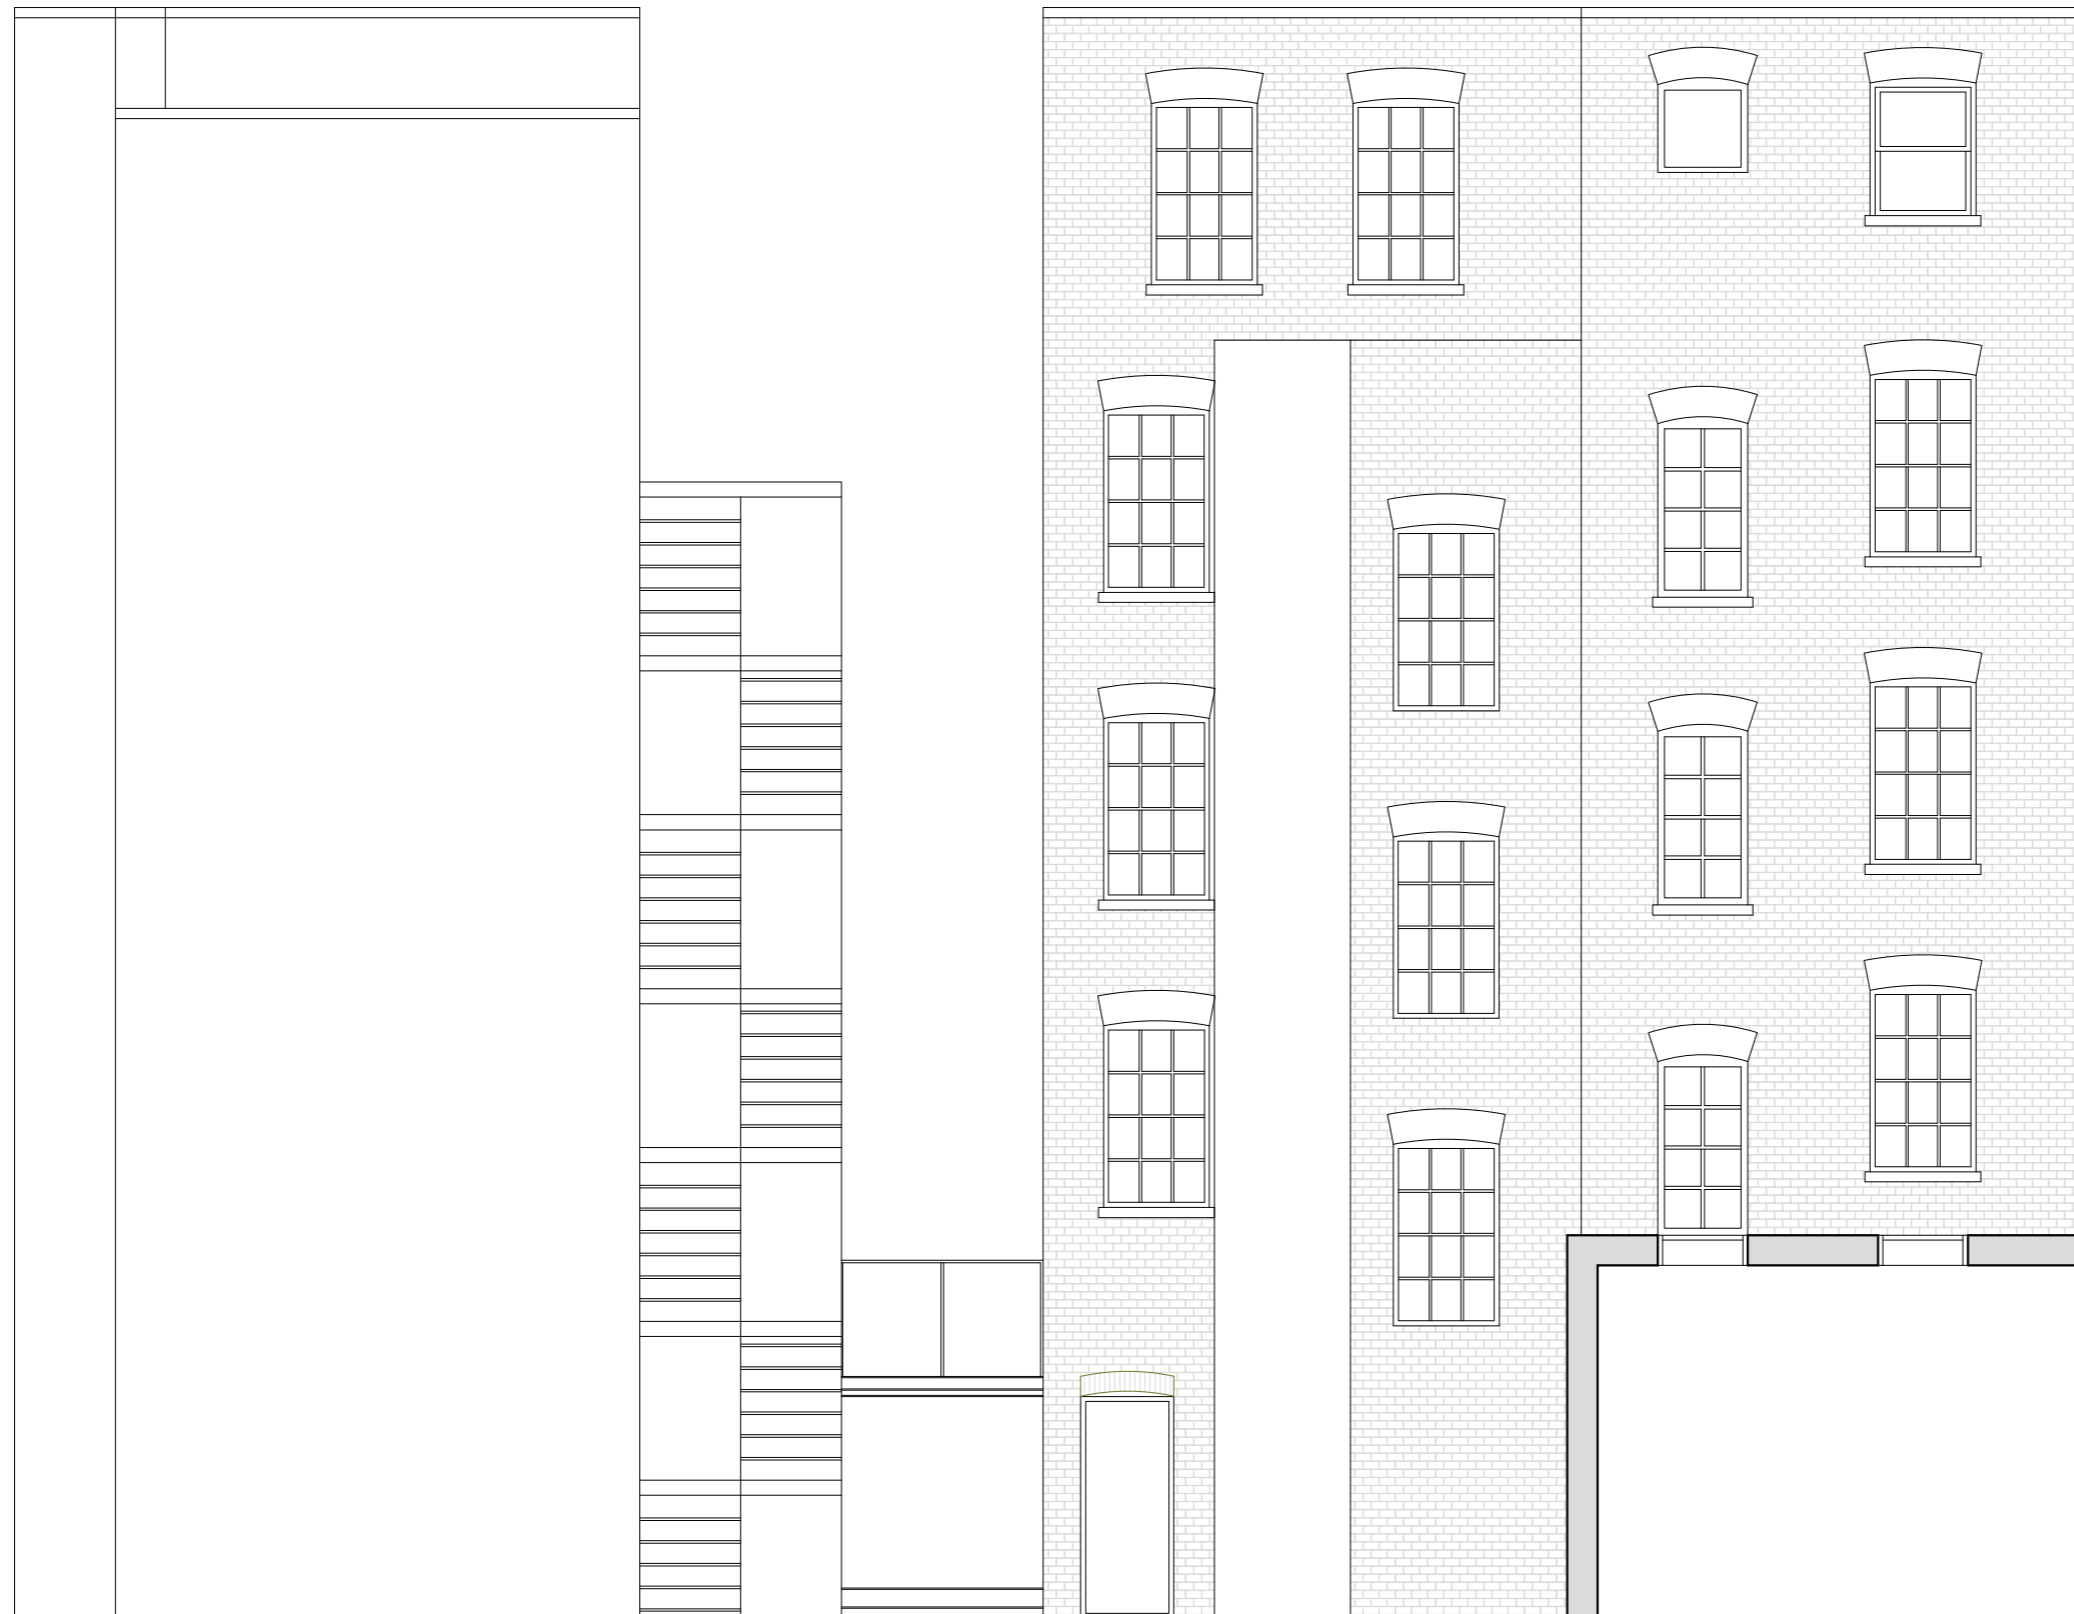

50 GOODGE STREET

2 GOODGE PLACE

3 GOODGE PLACE

4 GOODGE PLACE

PROJECT LOCATION

3 GOODE PLACE  
FITZROVIA  
LONDON W1T 4SG

DRAWING TITLE & NO.

PROPOSED REAR ELEVATION  
3GP\_PE\_02

COUNCIL

CAMDEN COUNCIL

DATE

23.06.2020

SCALE

SCALE 1:75 @A3





PLANNING, ARCHITECTURAL, & DESIGN SERVICES  
STARLING CONSTRUCTIONS LTD.  
SUITE 805, CROWN HOUSE  
NORTH CIRCULAR ROAD, LONDON  
NW10 7PN

PROJECT LOCATION

3 GOODE PLACE  
FITZROVIA  
LONDON W1T 4SG

DRAWING TITLE & NO.

PROPOSED SECTION AA  
3GP\_PS\_AA

COUNCIL


CAMDEN COUNCIL

DATE

23.06.2020

SCALE

SCALE 1:75 @A3

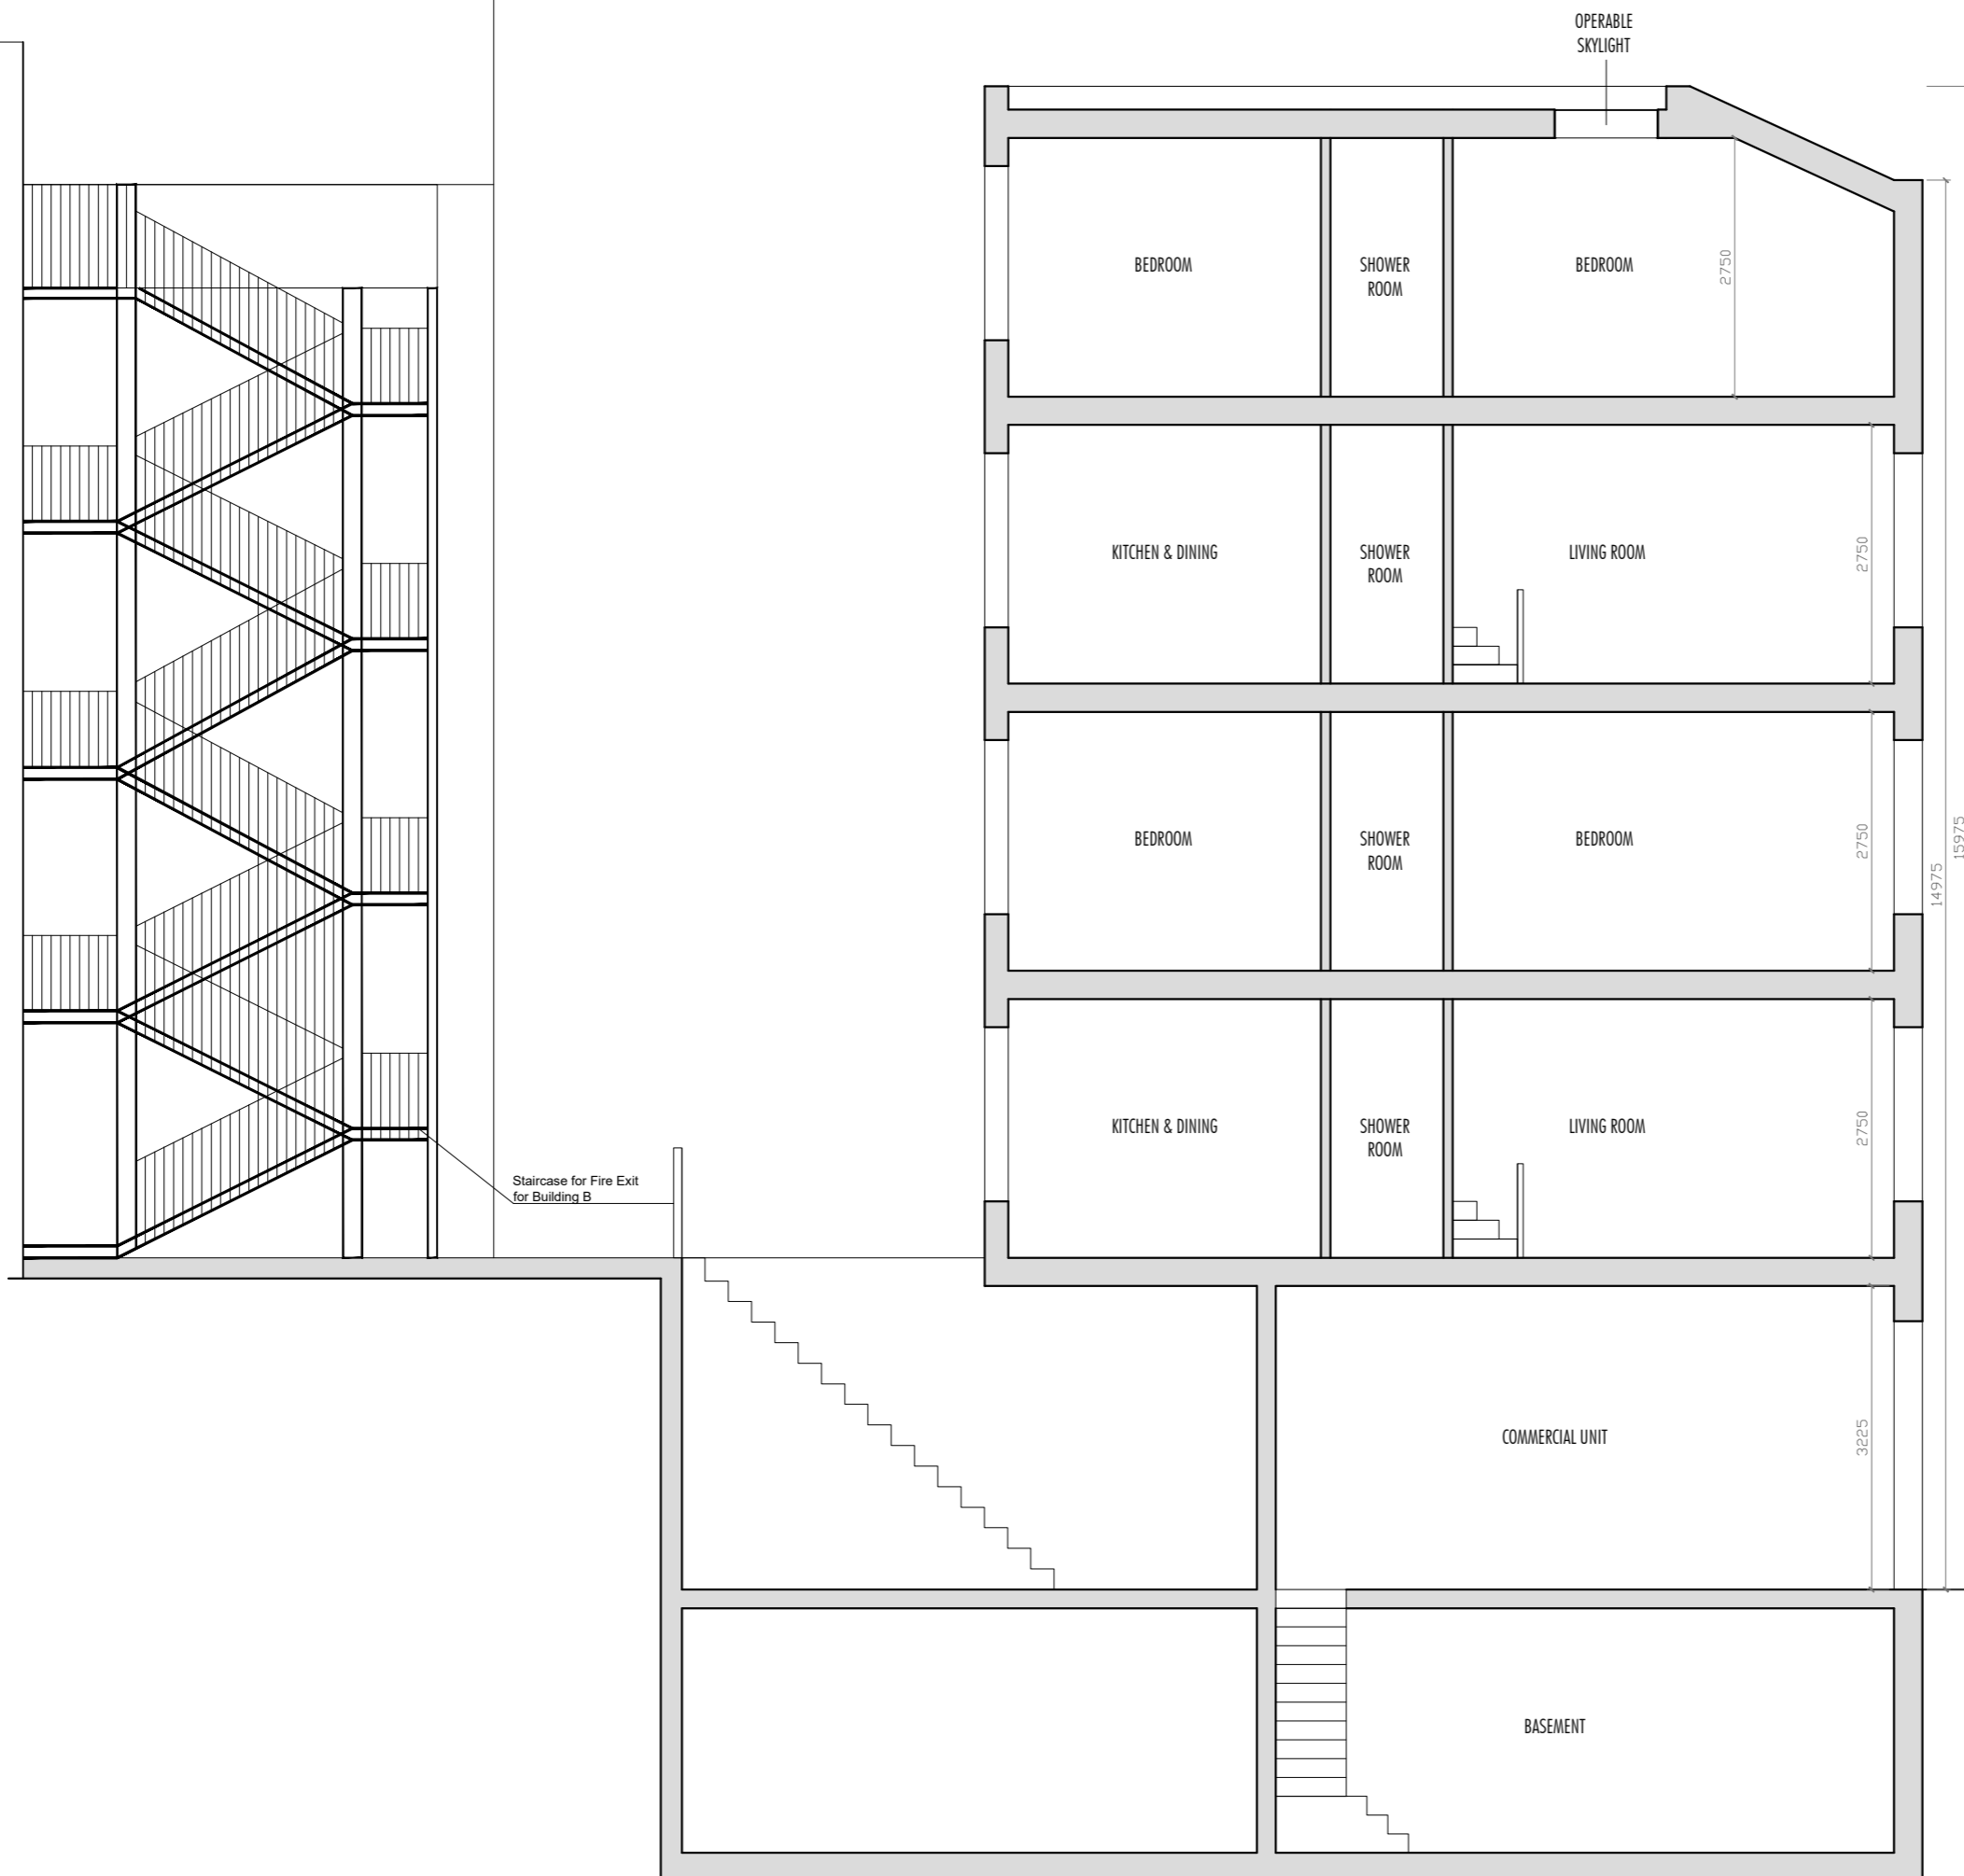

Building B

Staircase for Fire Exit  
for Building B