


Proposed Plan

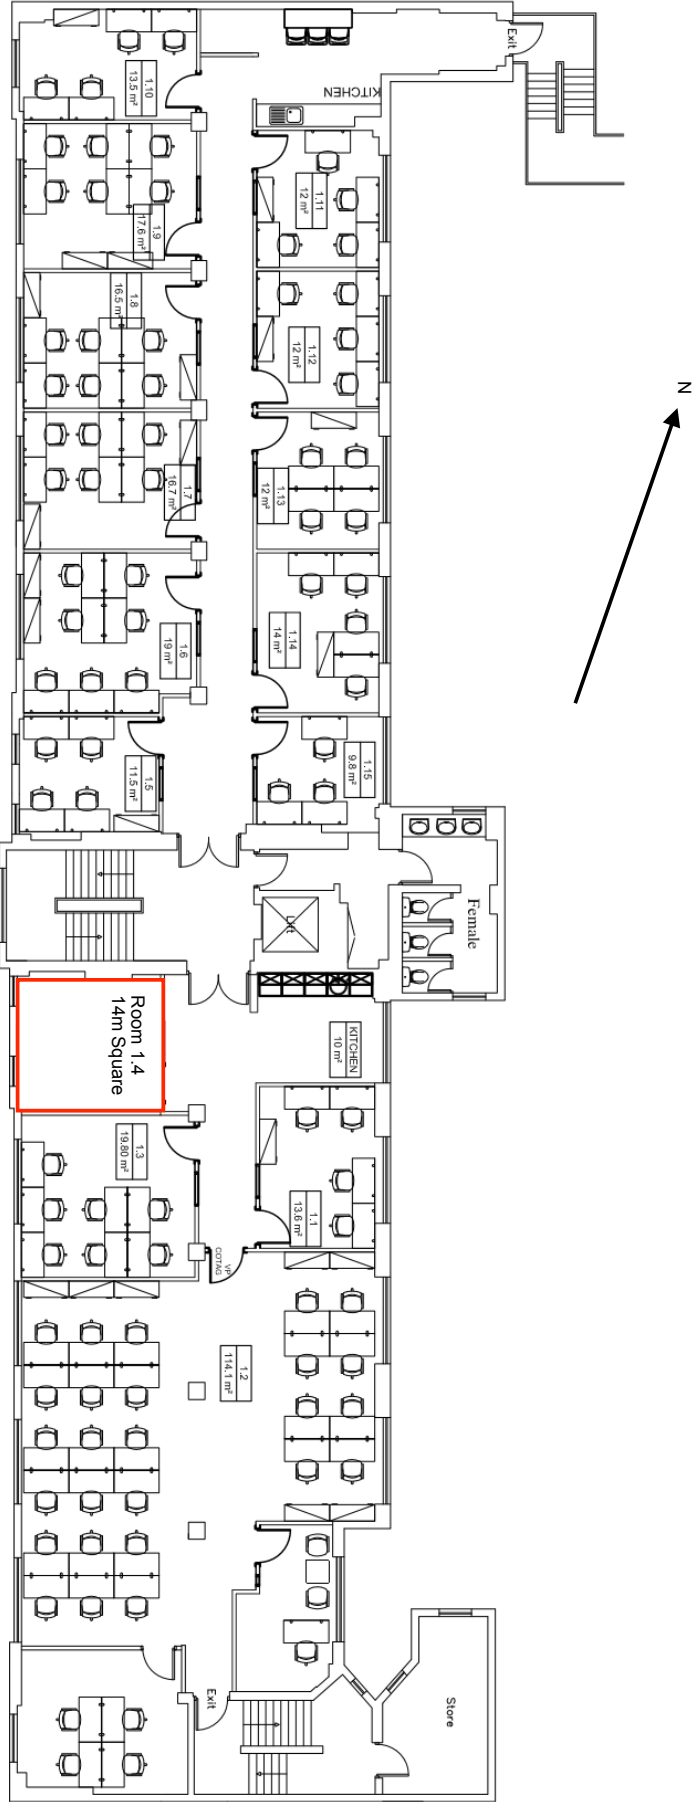

FIRST FLOOR

1 WEST GARDEN PLACE, KENDAL, STREET, LONDON, W2 2AD		T: 0207 868 7300 email: uk.kiospace@regis.com www.regis.com	
			
DRAWING NUMBER		2326- GRAYS INN ROAD	
PROJECT		GRAYS INN ROAD LONDON	
DRAWING TITLE		THIRD FLOOR PLAN UPDATE	
PROJECT NO	TYPE	DRAWING NUMBER	FLOOR
001	A4	77_2326_001	3F
DATE	SCALE	N.T.S.	DRAWN
170420			CHECKED