


FIRST FLOOR PLAN 1:50

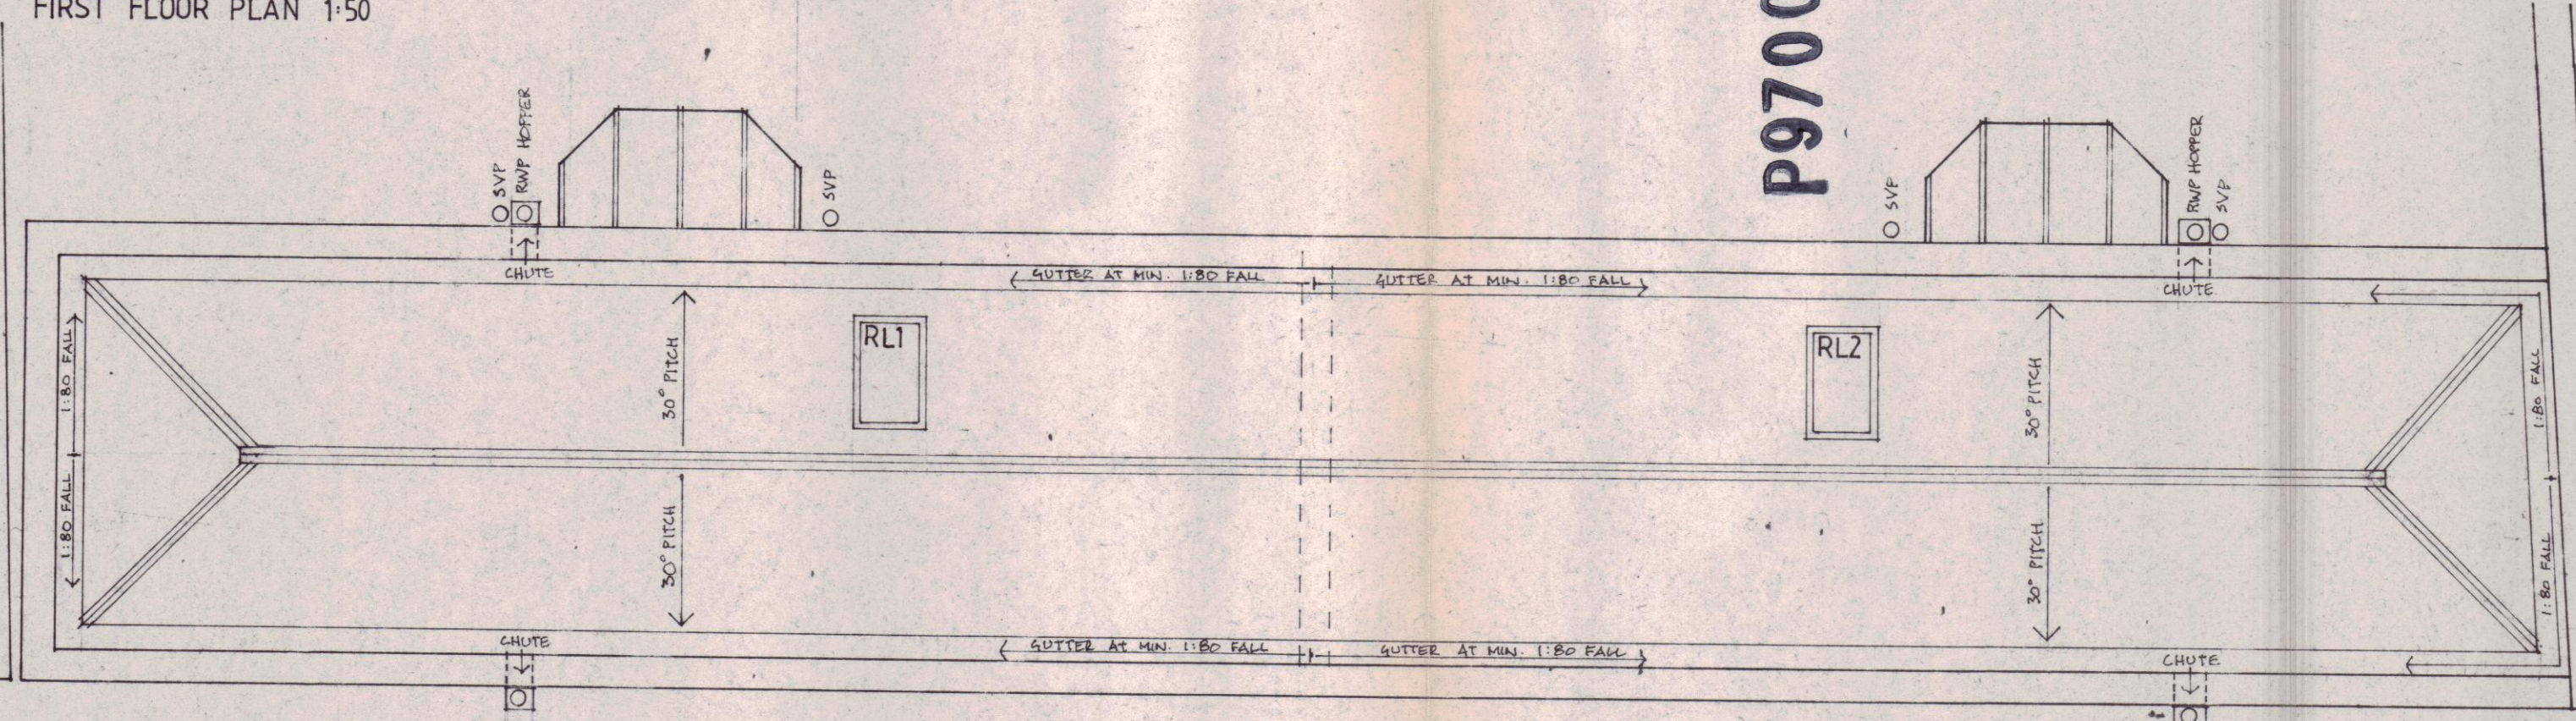

ROOF PLAN 1:50

- REVISIONS**
- A 6.12.96 GENERAL REVISIONS TO DRAWING + NOTES IN RESPONSE TO B.C.C.
 - B 17.3.97 BATHROOM/STAIR DIMENSIONS ADJUSTED

LONDON BOROUGH OF CAMDEN
 TOWN AND COUNTRY PLANNING ACTS
 2 DEC 1997
 PLANS APPROVED
 ON BEHALF OF THE COUNCIL

Drawing: G.A. FIRST FLOOR PLAN
 Dwg No: 194 / 04 B
 Client: IMFRAVIS LTD.
 Project: 62 CAMDEN ROAD, LONDON NW1
PETER HALEY ARCHITECTS
 67 BECHE ROAD • CAMBRIDGE • CB5 8HX • TEL: 01223-362257 • FAX: 01223-362257

Scale: 1:50
 Date: Aug 1996