


GROUND FLOOR

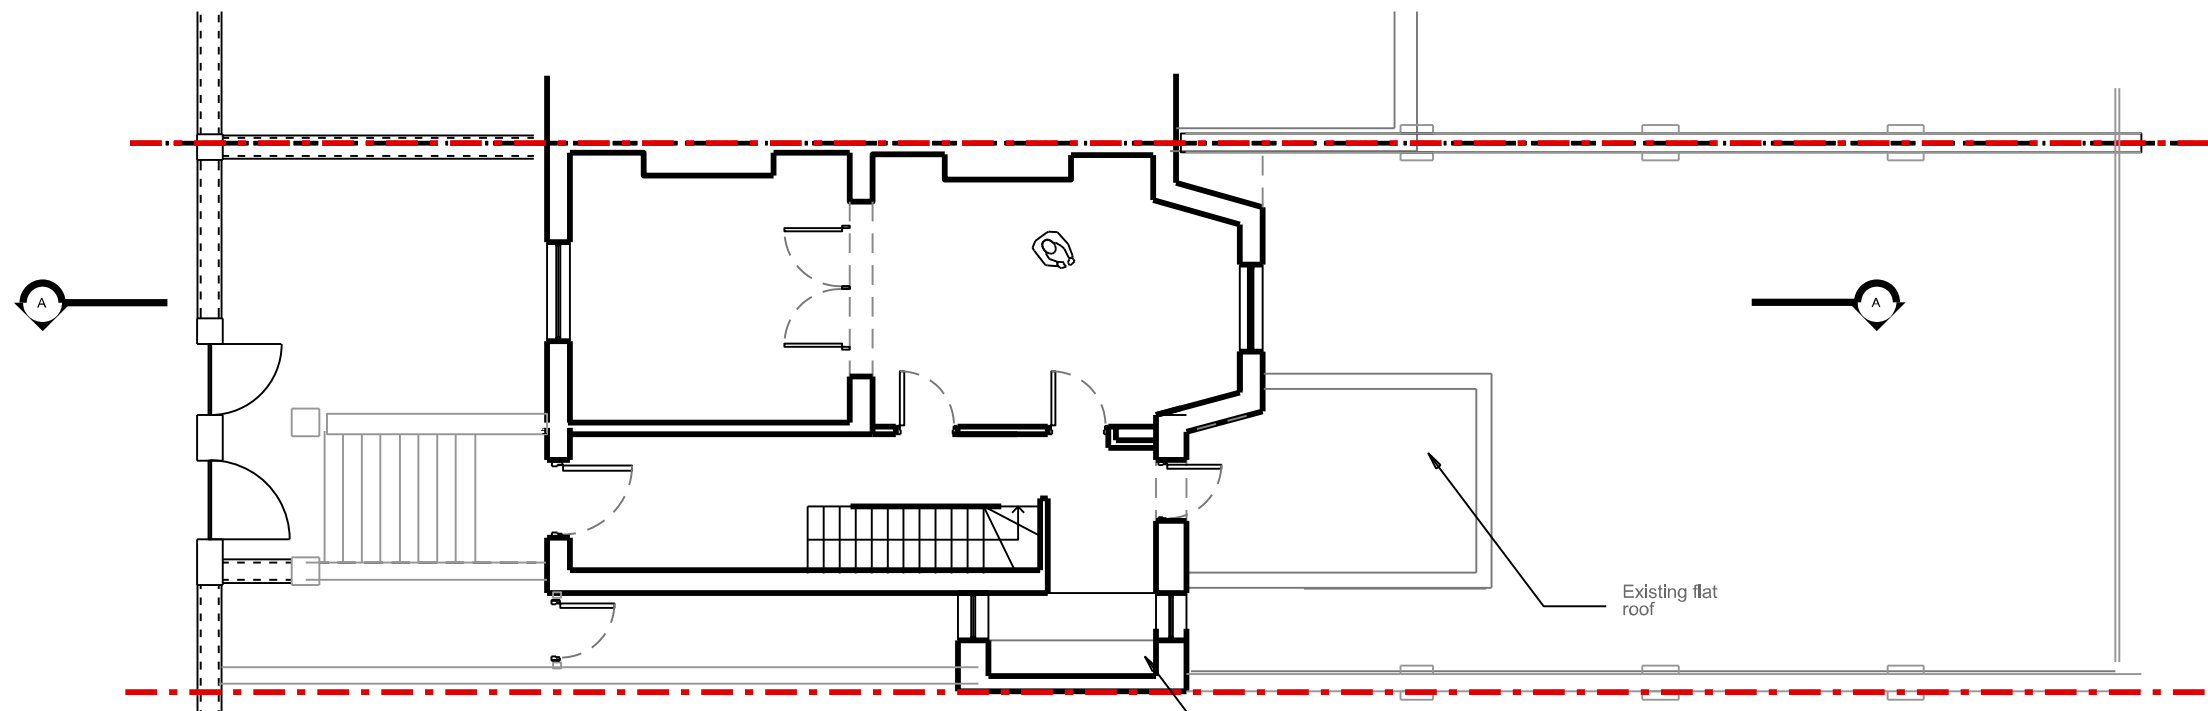

FIRST FLOOR



NATASHA REID  
design

2 ST PAUL'S CRESCENT, NW1  
EXISTING PLANS  
GENERAL ARRANGEMENT  
134\_10.01

SCALE: 1:100 @A3

DATE: 06 11 19


REPORT DISCREPANCIES  
DO NOT SCALE FROM THIS DRAWING  
USE LATEST REVISION  
CHECK DIMENSIONS ON SITE

REV DATE DESC.


-  
Revision  
This drawing is for  
planning purposes only  
and must not be used for  
construction without full  
unencumbered surveys  
being carried out.



FOR PLANNING

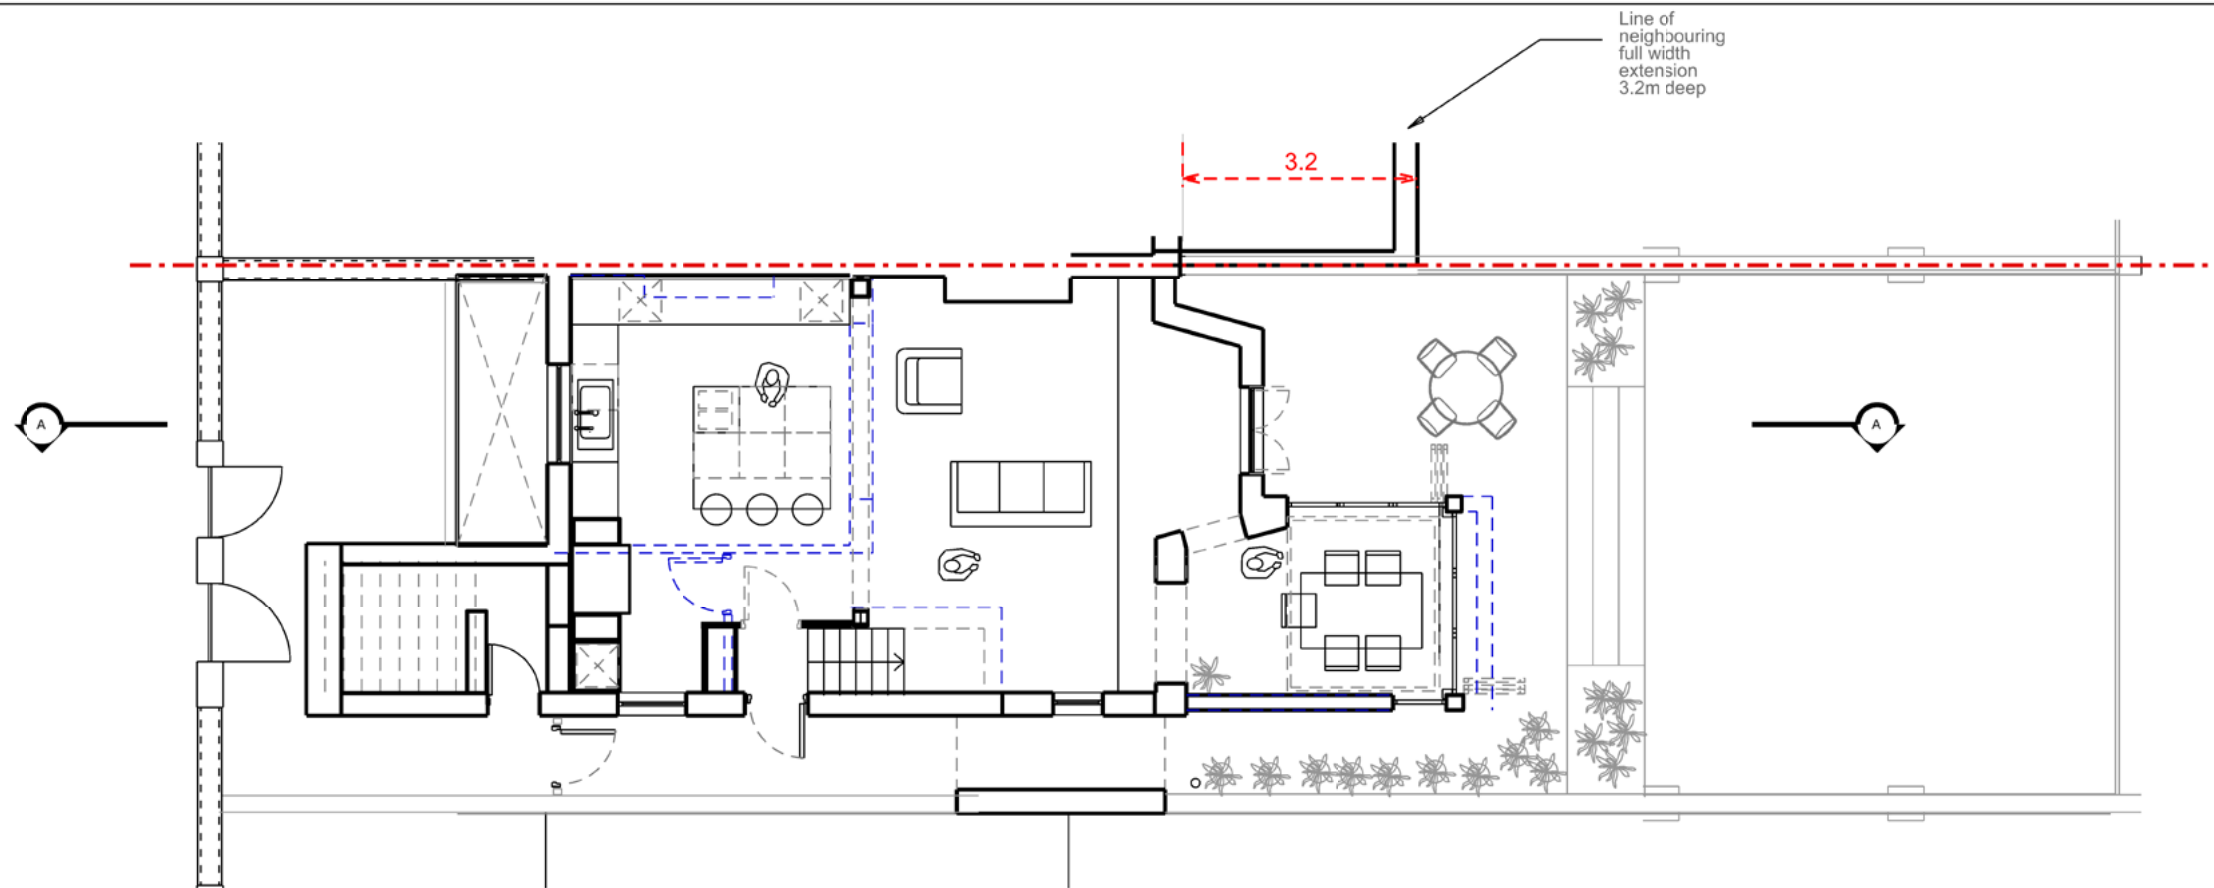

GROUND FLOOR

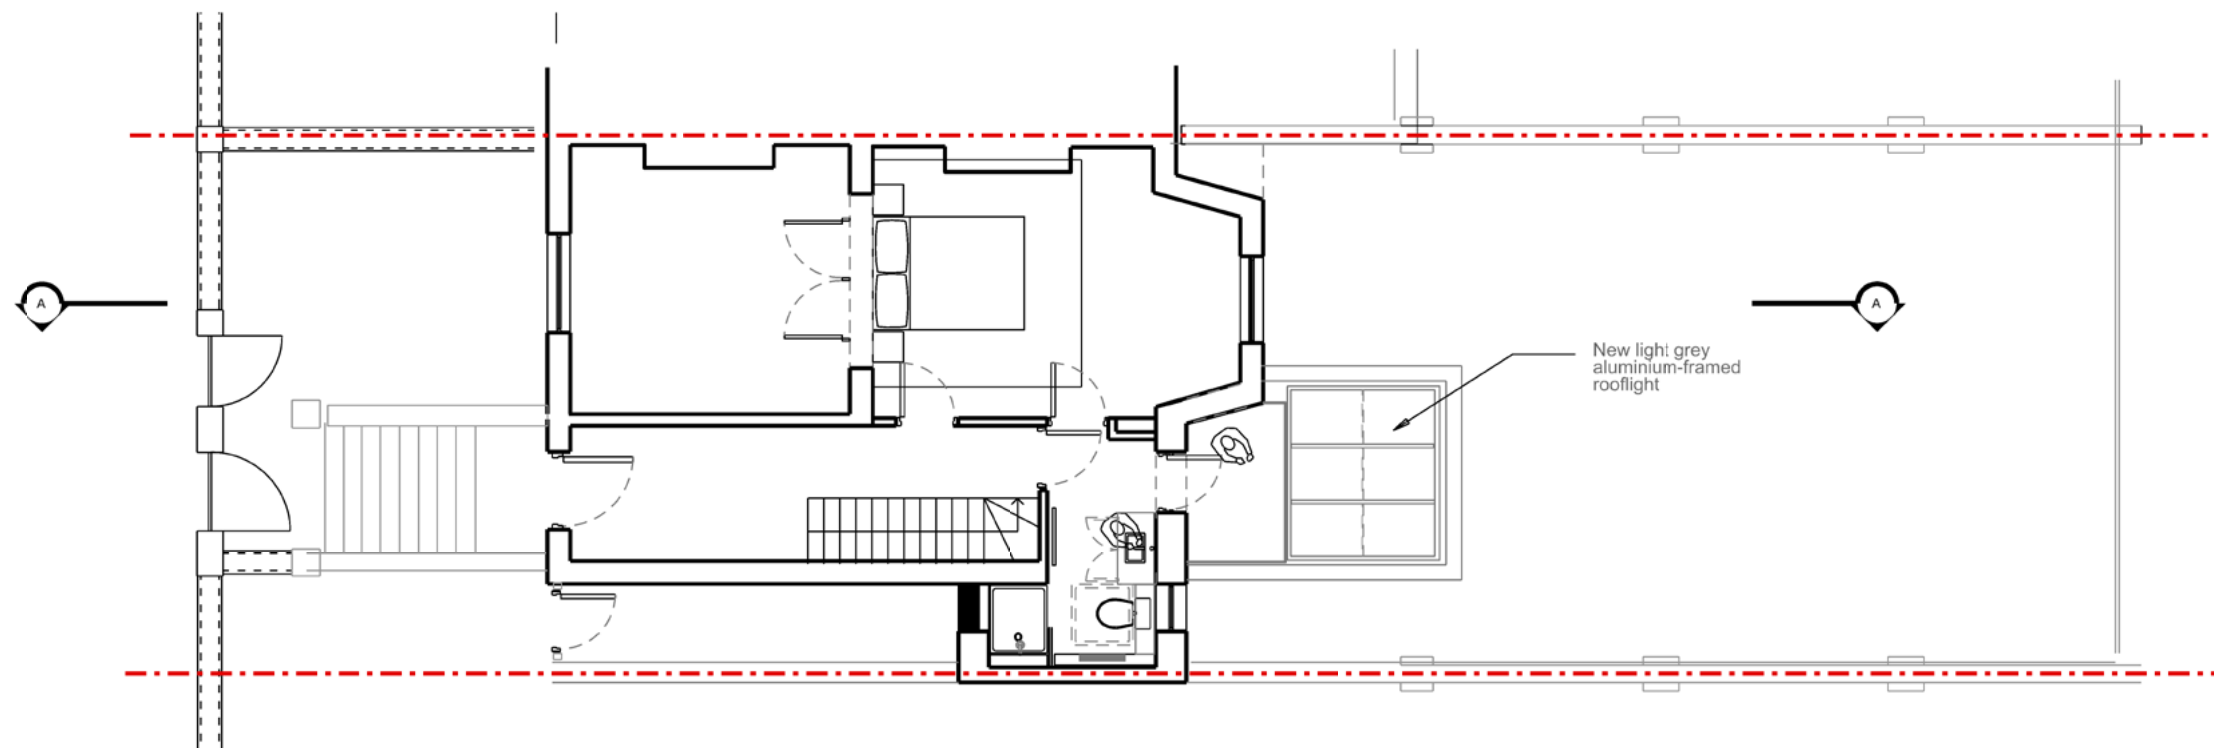

FIRST FLOOR

NORTH



NATASHA REID  
design

2 ST PAUL'S CRESCENT, NW1  
PROPOSED PLANS  
GENERAL ARRANGEMENT  
134\_20.01\_phase 1

SCALE: 1:100 @A3 DATE: 06 11 19

REPORT DISCREPANCIES  
DO NOT SCALE FROM THIS DRAWING  
USE LATEST REVISION  
CHECK DIMENSIONS ON SITE



REV DATE DESC.

This drawing is for  
planning purposes only  
and must not be used for  
construction without full  
unencumbered surveys  
being carried out.

Revision



FOR PLANNING

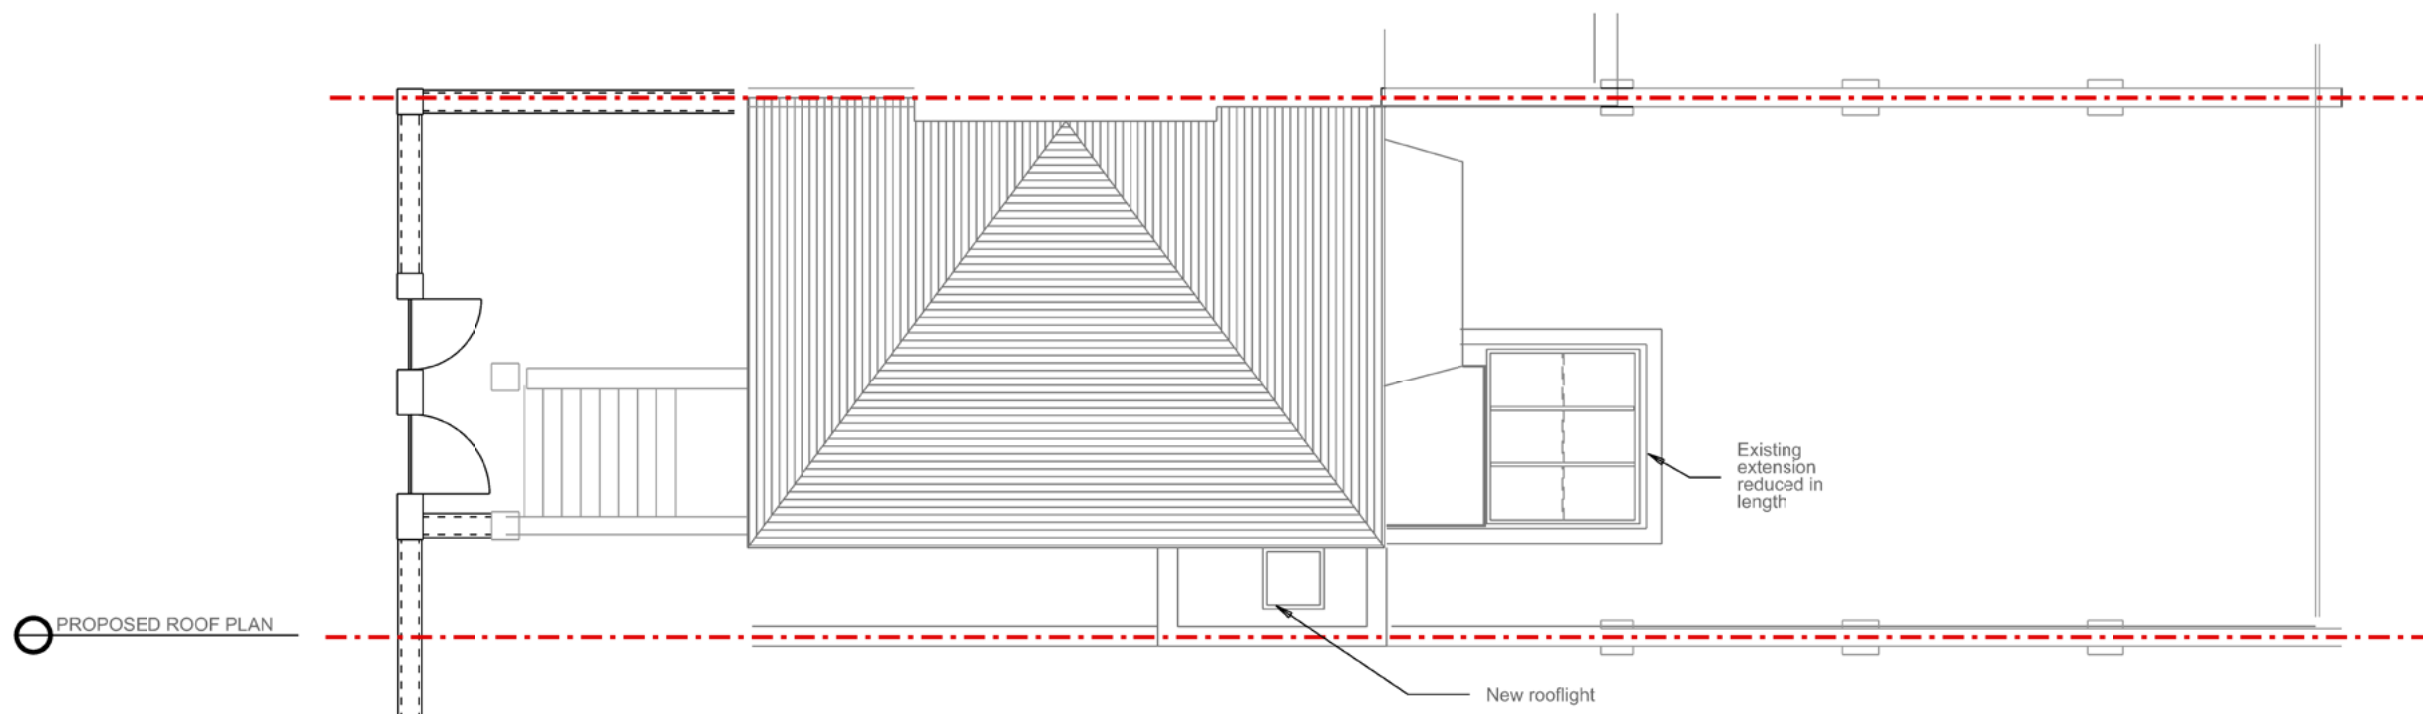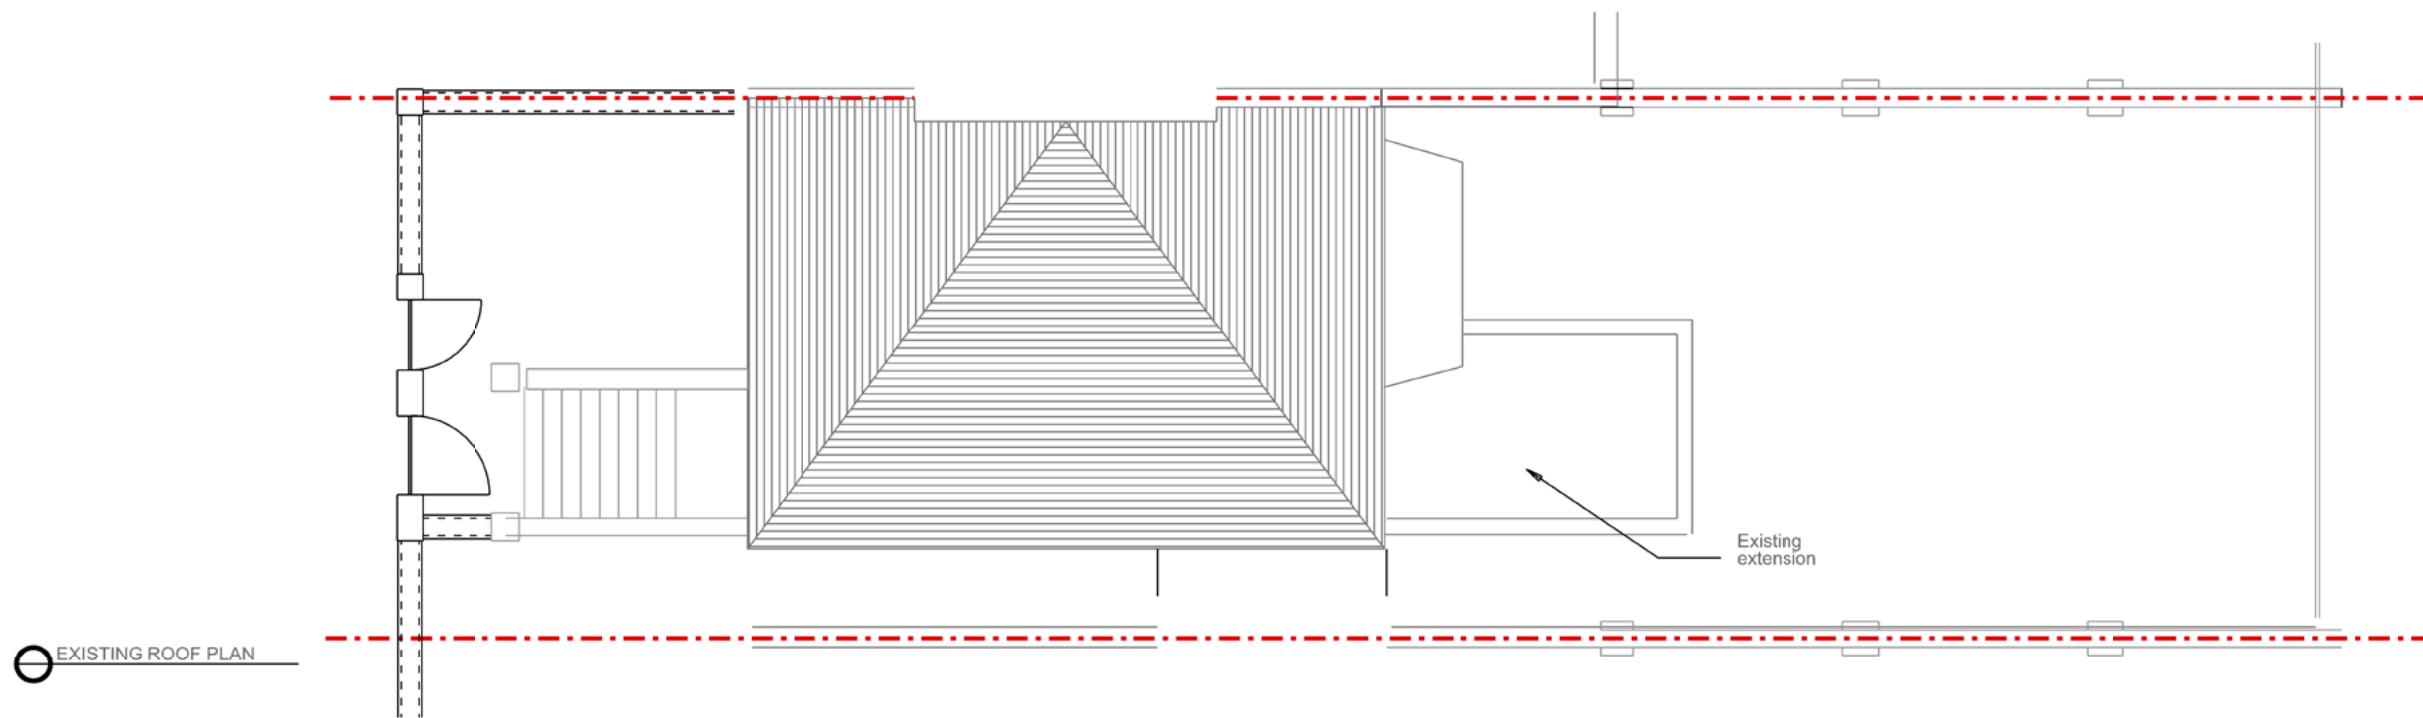

NATASHA REID  
design

2 ST PAUL'S CRESCENT, NW1  
EXISTING & PROPOSED ROOF PLANS  
GENERAL ARRANGEMENT  
134\_20.02\_phase 1

SCALE: 1:100 @A3 DATE: 06 11 19

REPORT DISCREPANCIES  
DO NOT SCALE FROM THIS DRAWING  
USE LATEST REVISION  
CHECK DIMENSIONS ON SITE

REV	DATE	DESC.
-----	------	-------

-	This drawing is for planning purposes only and must not be used for construction without full unencumbered surveys being carried out.
Revision	



FOR PLANNING



NATASHA REID  
*design*

2 ST PAUL'S CRESCENT, NW1  
EXISTING REAR ELEVATION

REPORT DISCREPANCIES  
DO NOT SCALE FROM THIS DRAWING  
USE LATEST REVISION  
CHECK DIMENSIONS ON SITE

REV	DATE	DESC.
-----	------	-------

FOR PLANNING


134.10.02

SCALE: 1:50 @A3

DATE: 06 11 19

-	This drawing is for planning purposes only and must not be used for construction without full unencumbered surveys being carried out.
Revision	



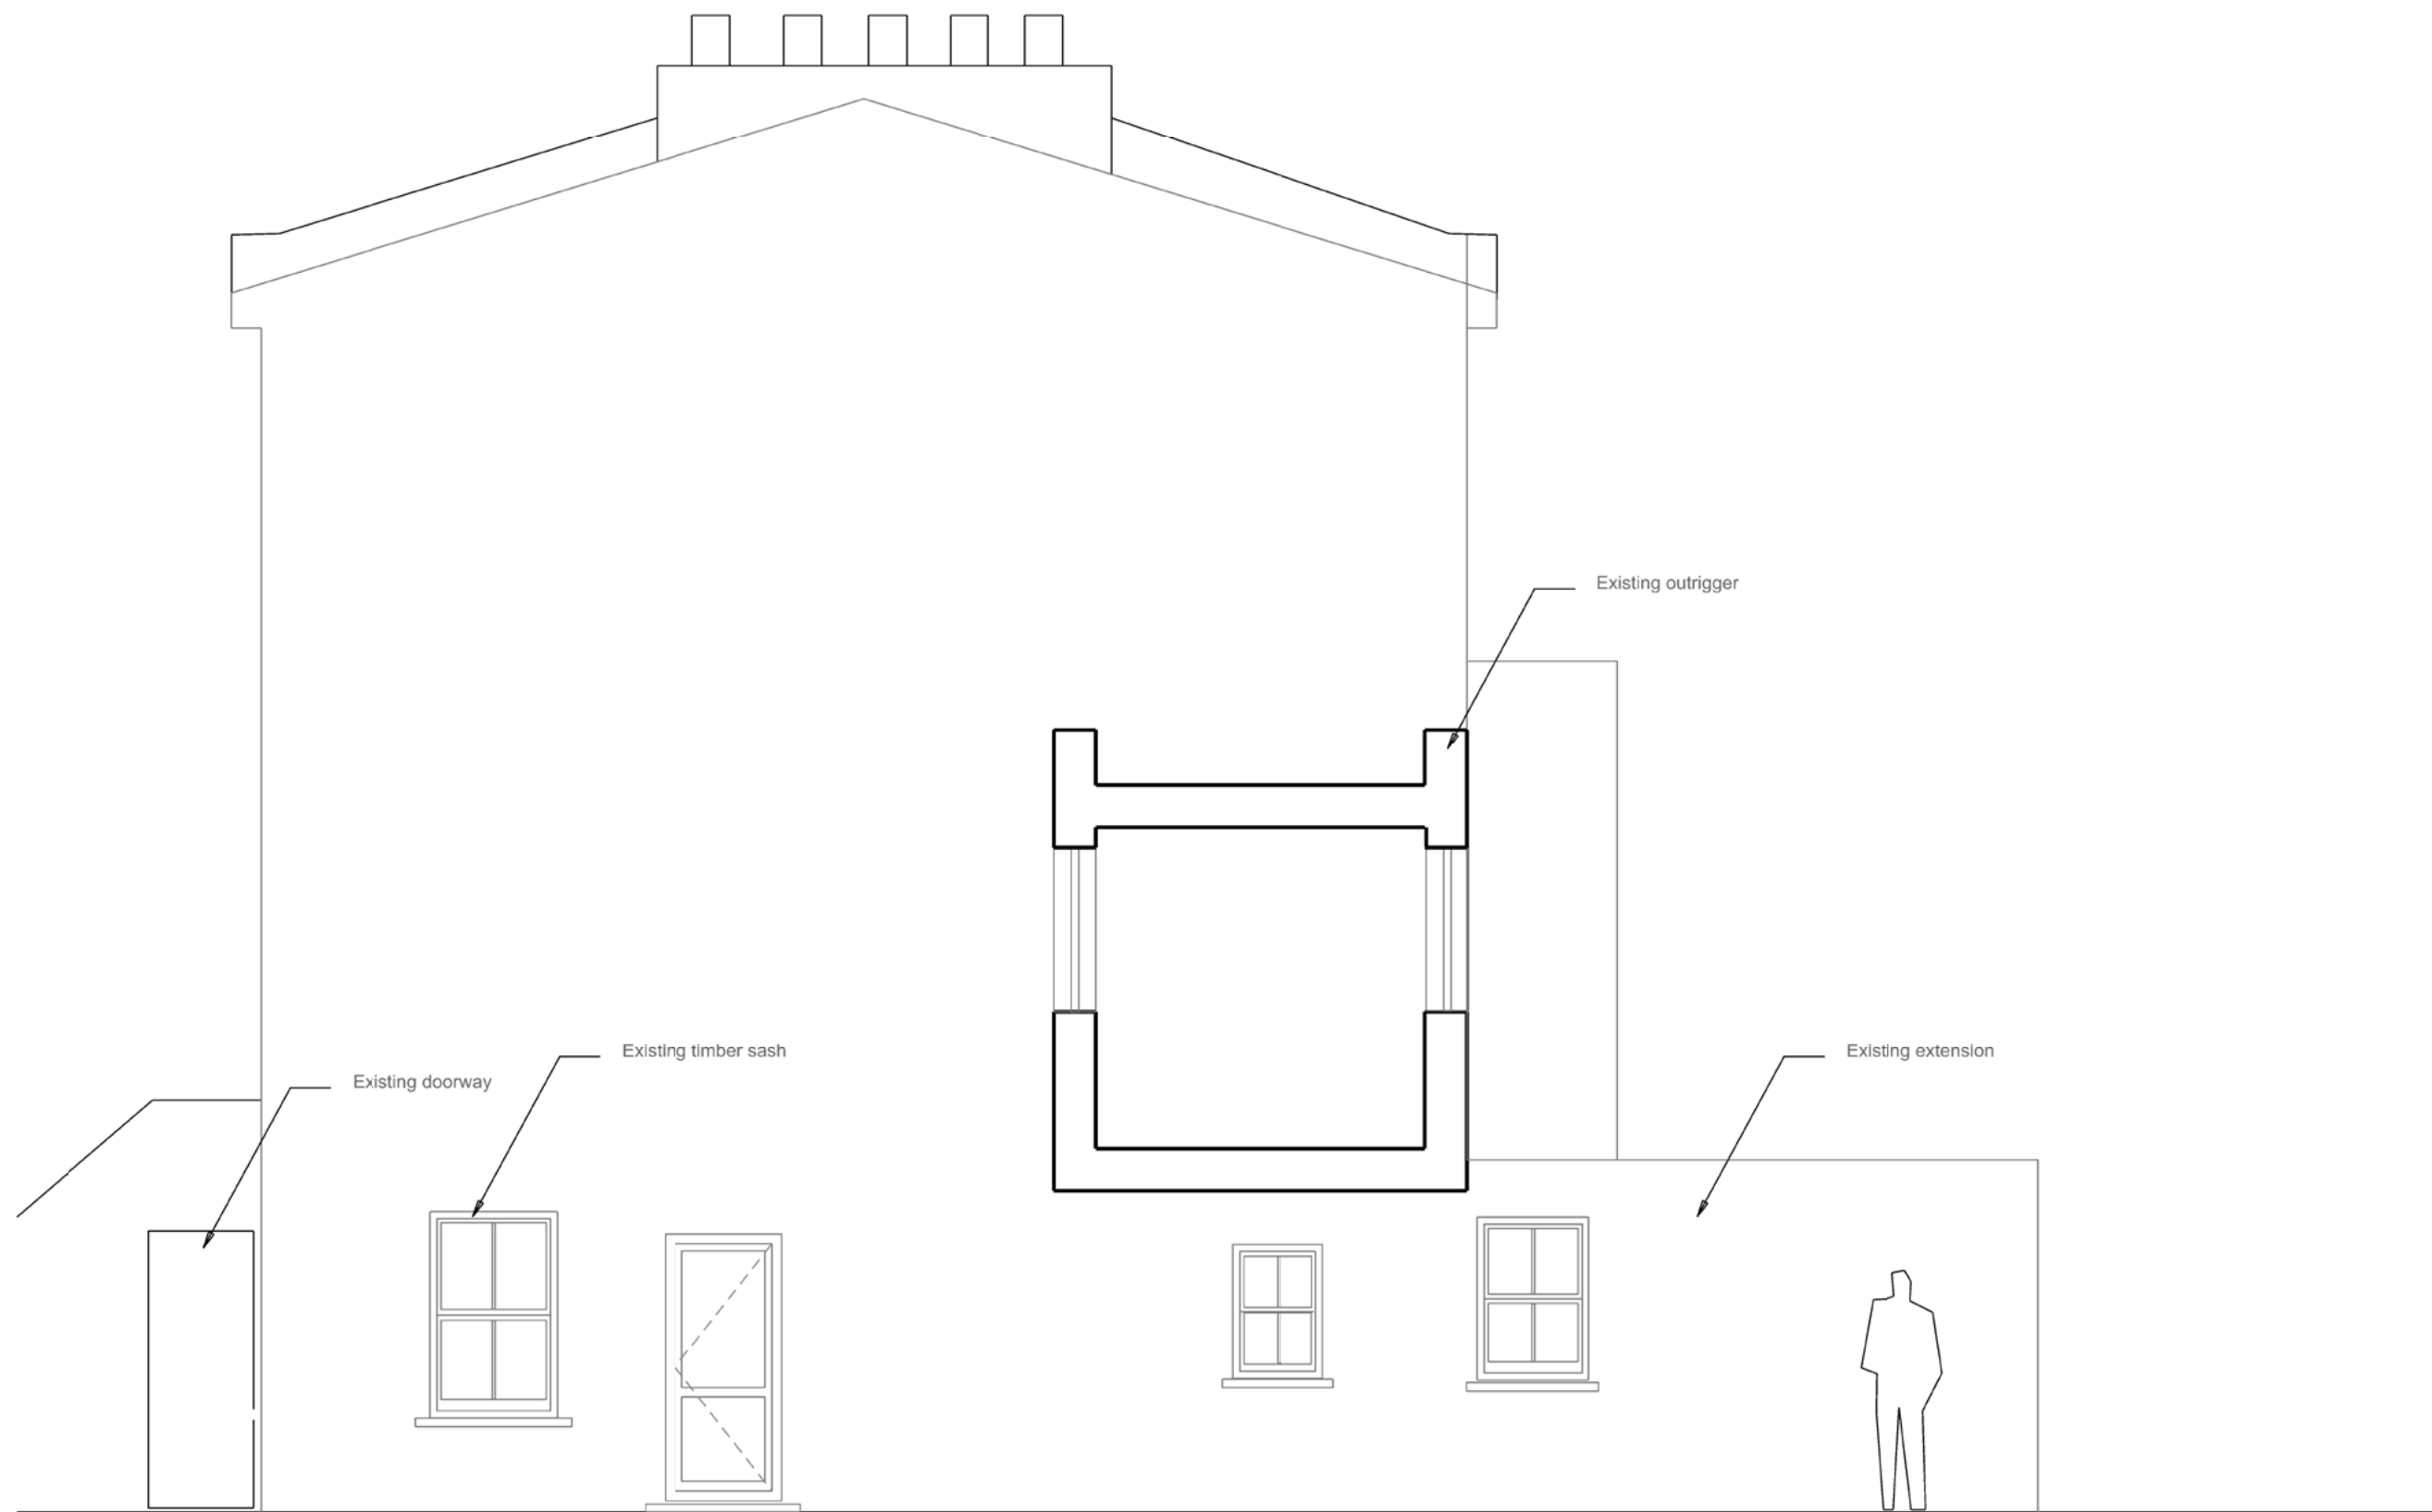

NATASHA REID  
*design*

2 ST PAUL'S CRESCENT, NW1  
EXISTING SIDE ELEVATION

REPORT DISCREPANCIES  
DO NOT SCALE FROM THIS DRAWING  
USE LATEST REVISION  
CHECK DIMENSIONS ON SITE

REV	DATE	DESC.
-----	------	-------

FOR PLANNING


134.10.03

SCALE: 1:50 @A3

DATE: 06 11 19

-	This drawing is for planning purposes only and must not be used for construction without full unencumbered surveys being carried out.
Revision	



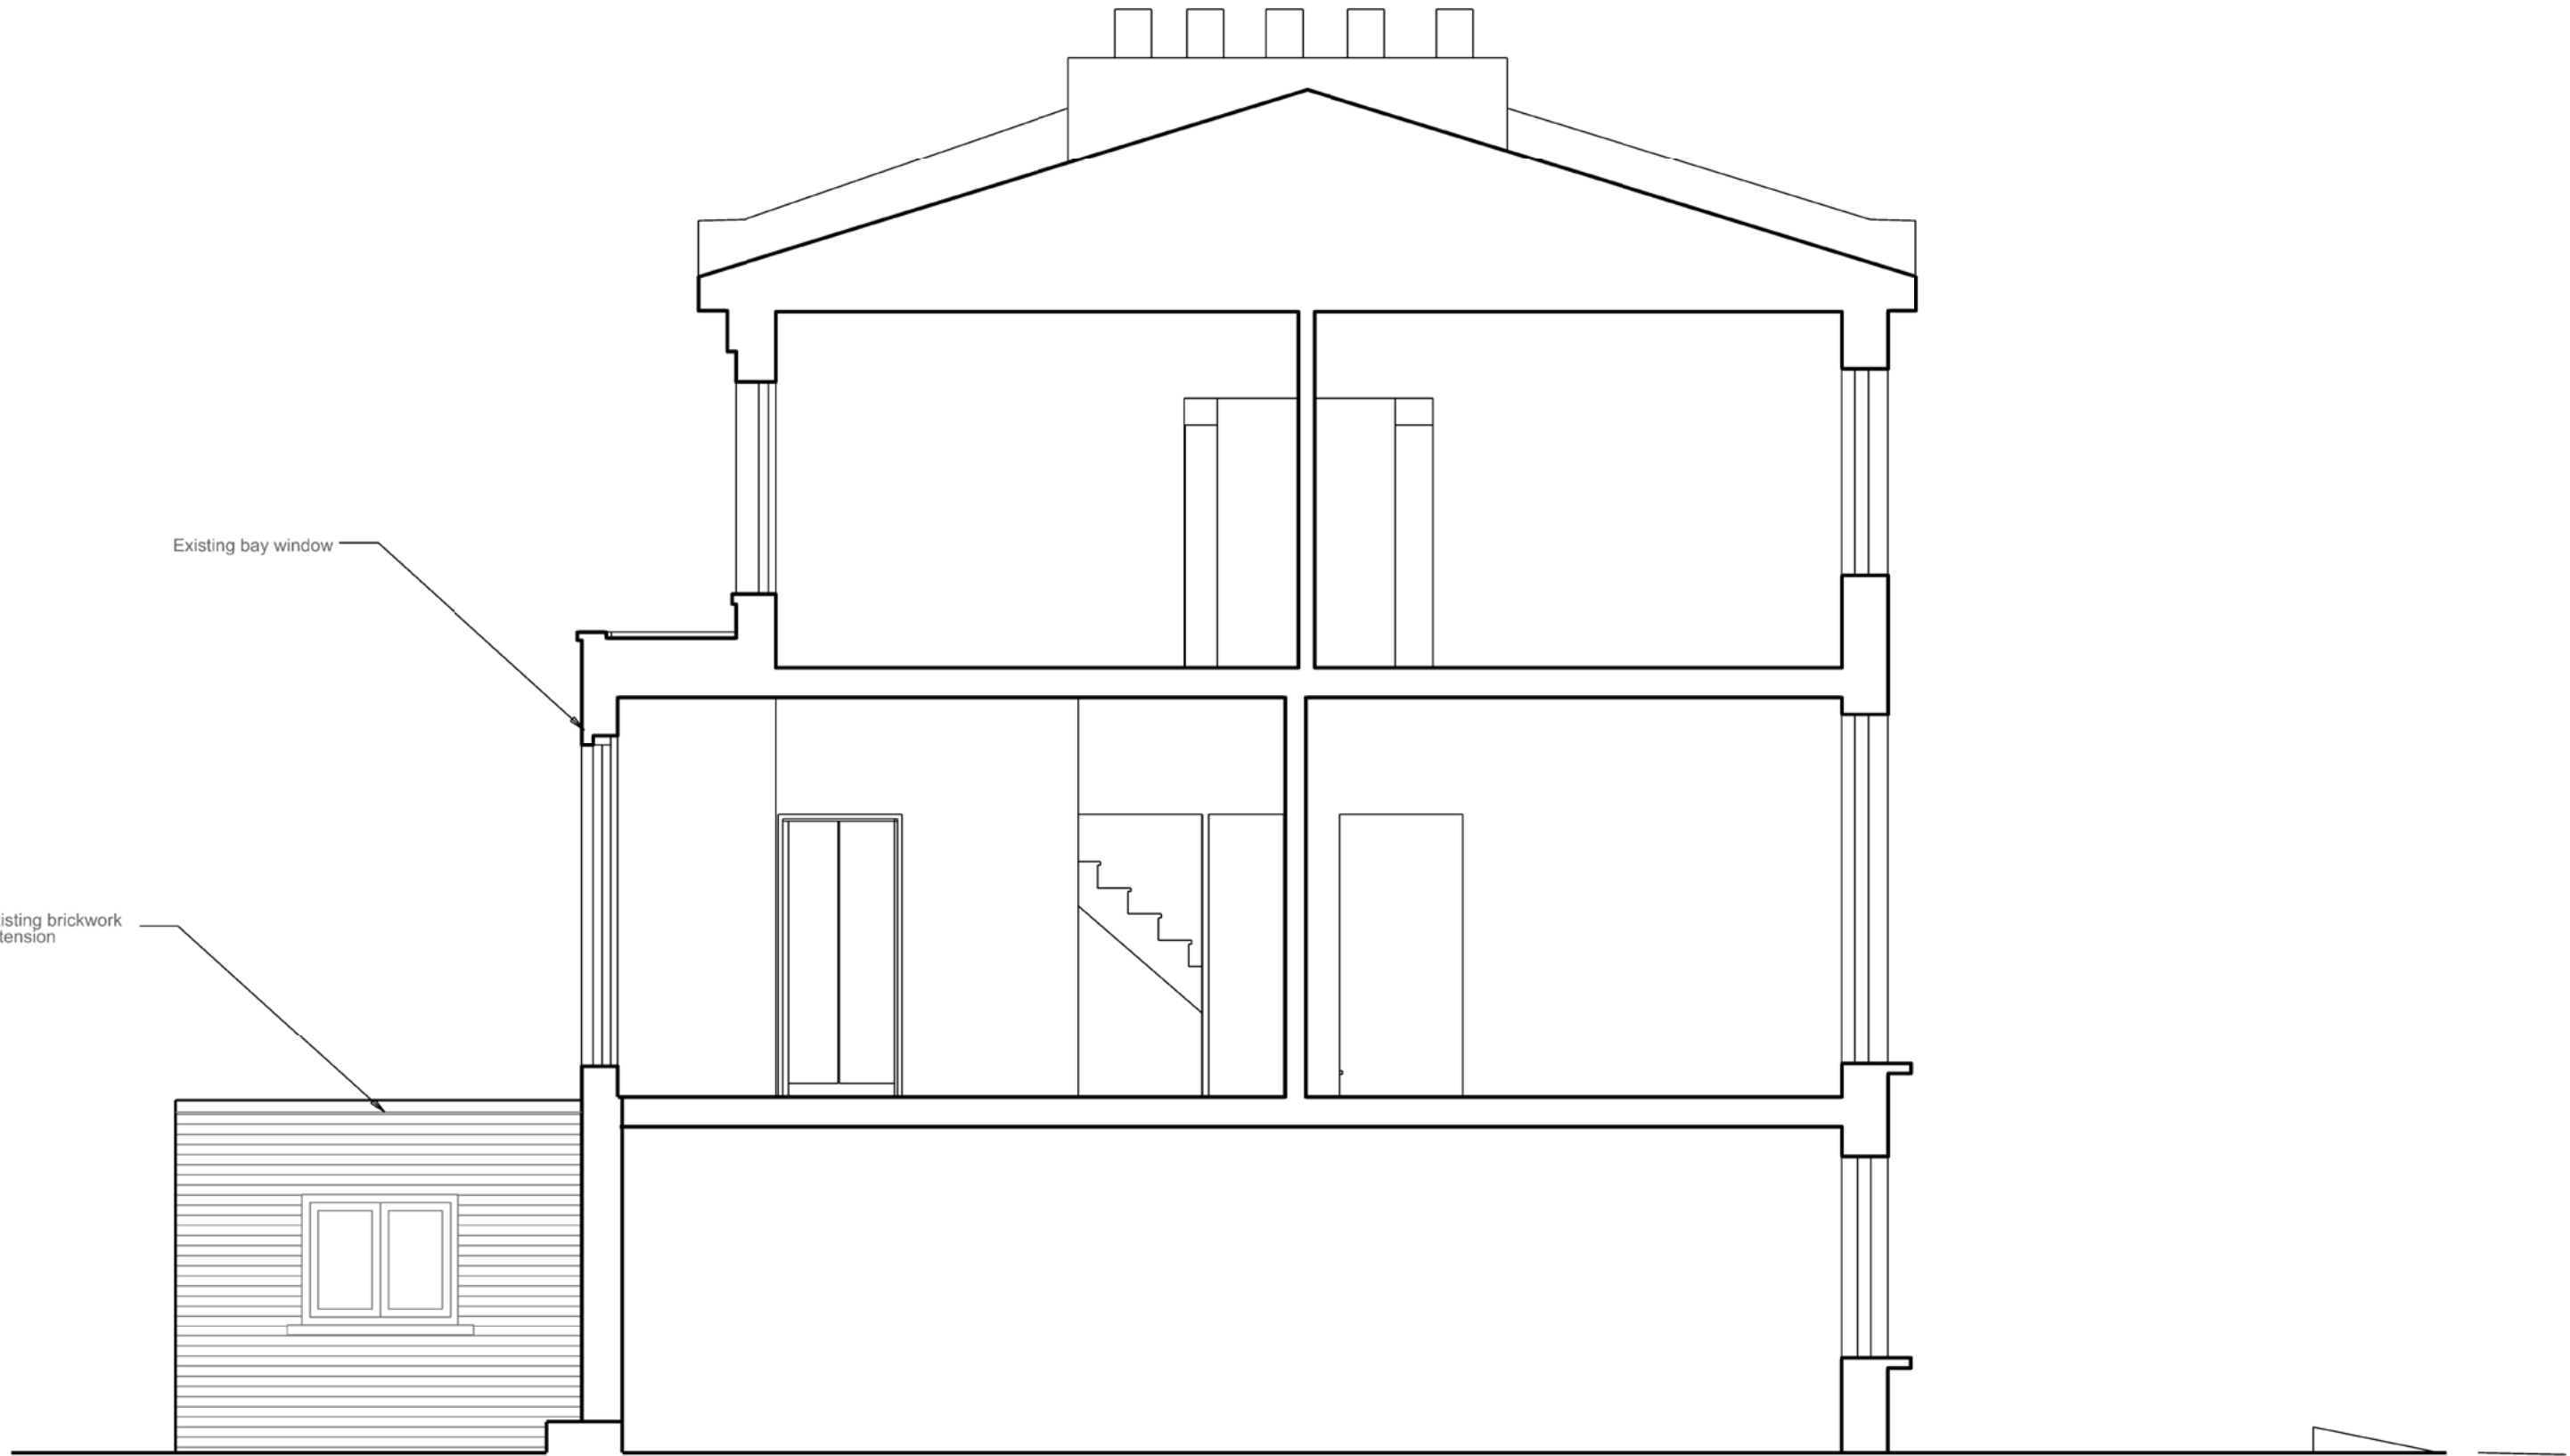

NATASHA REID  
*design*

2 ST PAUL'S CRESCENT, NW1  
EXISTING SECTION

134.10.04

SCALE: 1:50 @A3

DATE: 06 11 19


REPORT DISCREPANCIES  
DO NOT SCALE FROM THIS DRAWING  
USE LATEST REVISION  
CHECK DIMENSIONS ON SITE

REV	DATE	DESC.
-----	------	-------

-	This drawing is for planning purposes only and must not be used for construction without full unencumbered surveys being carried out.
Revision	



FOR PLANNING

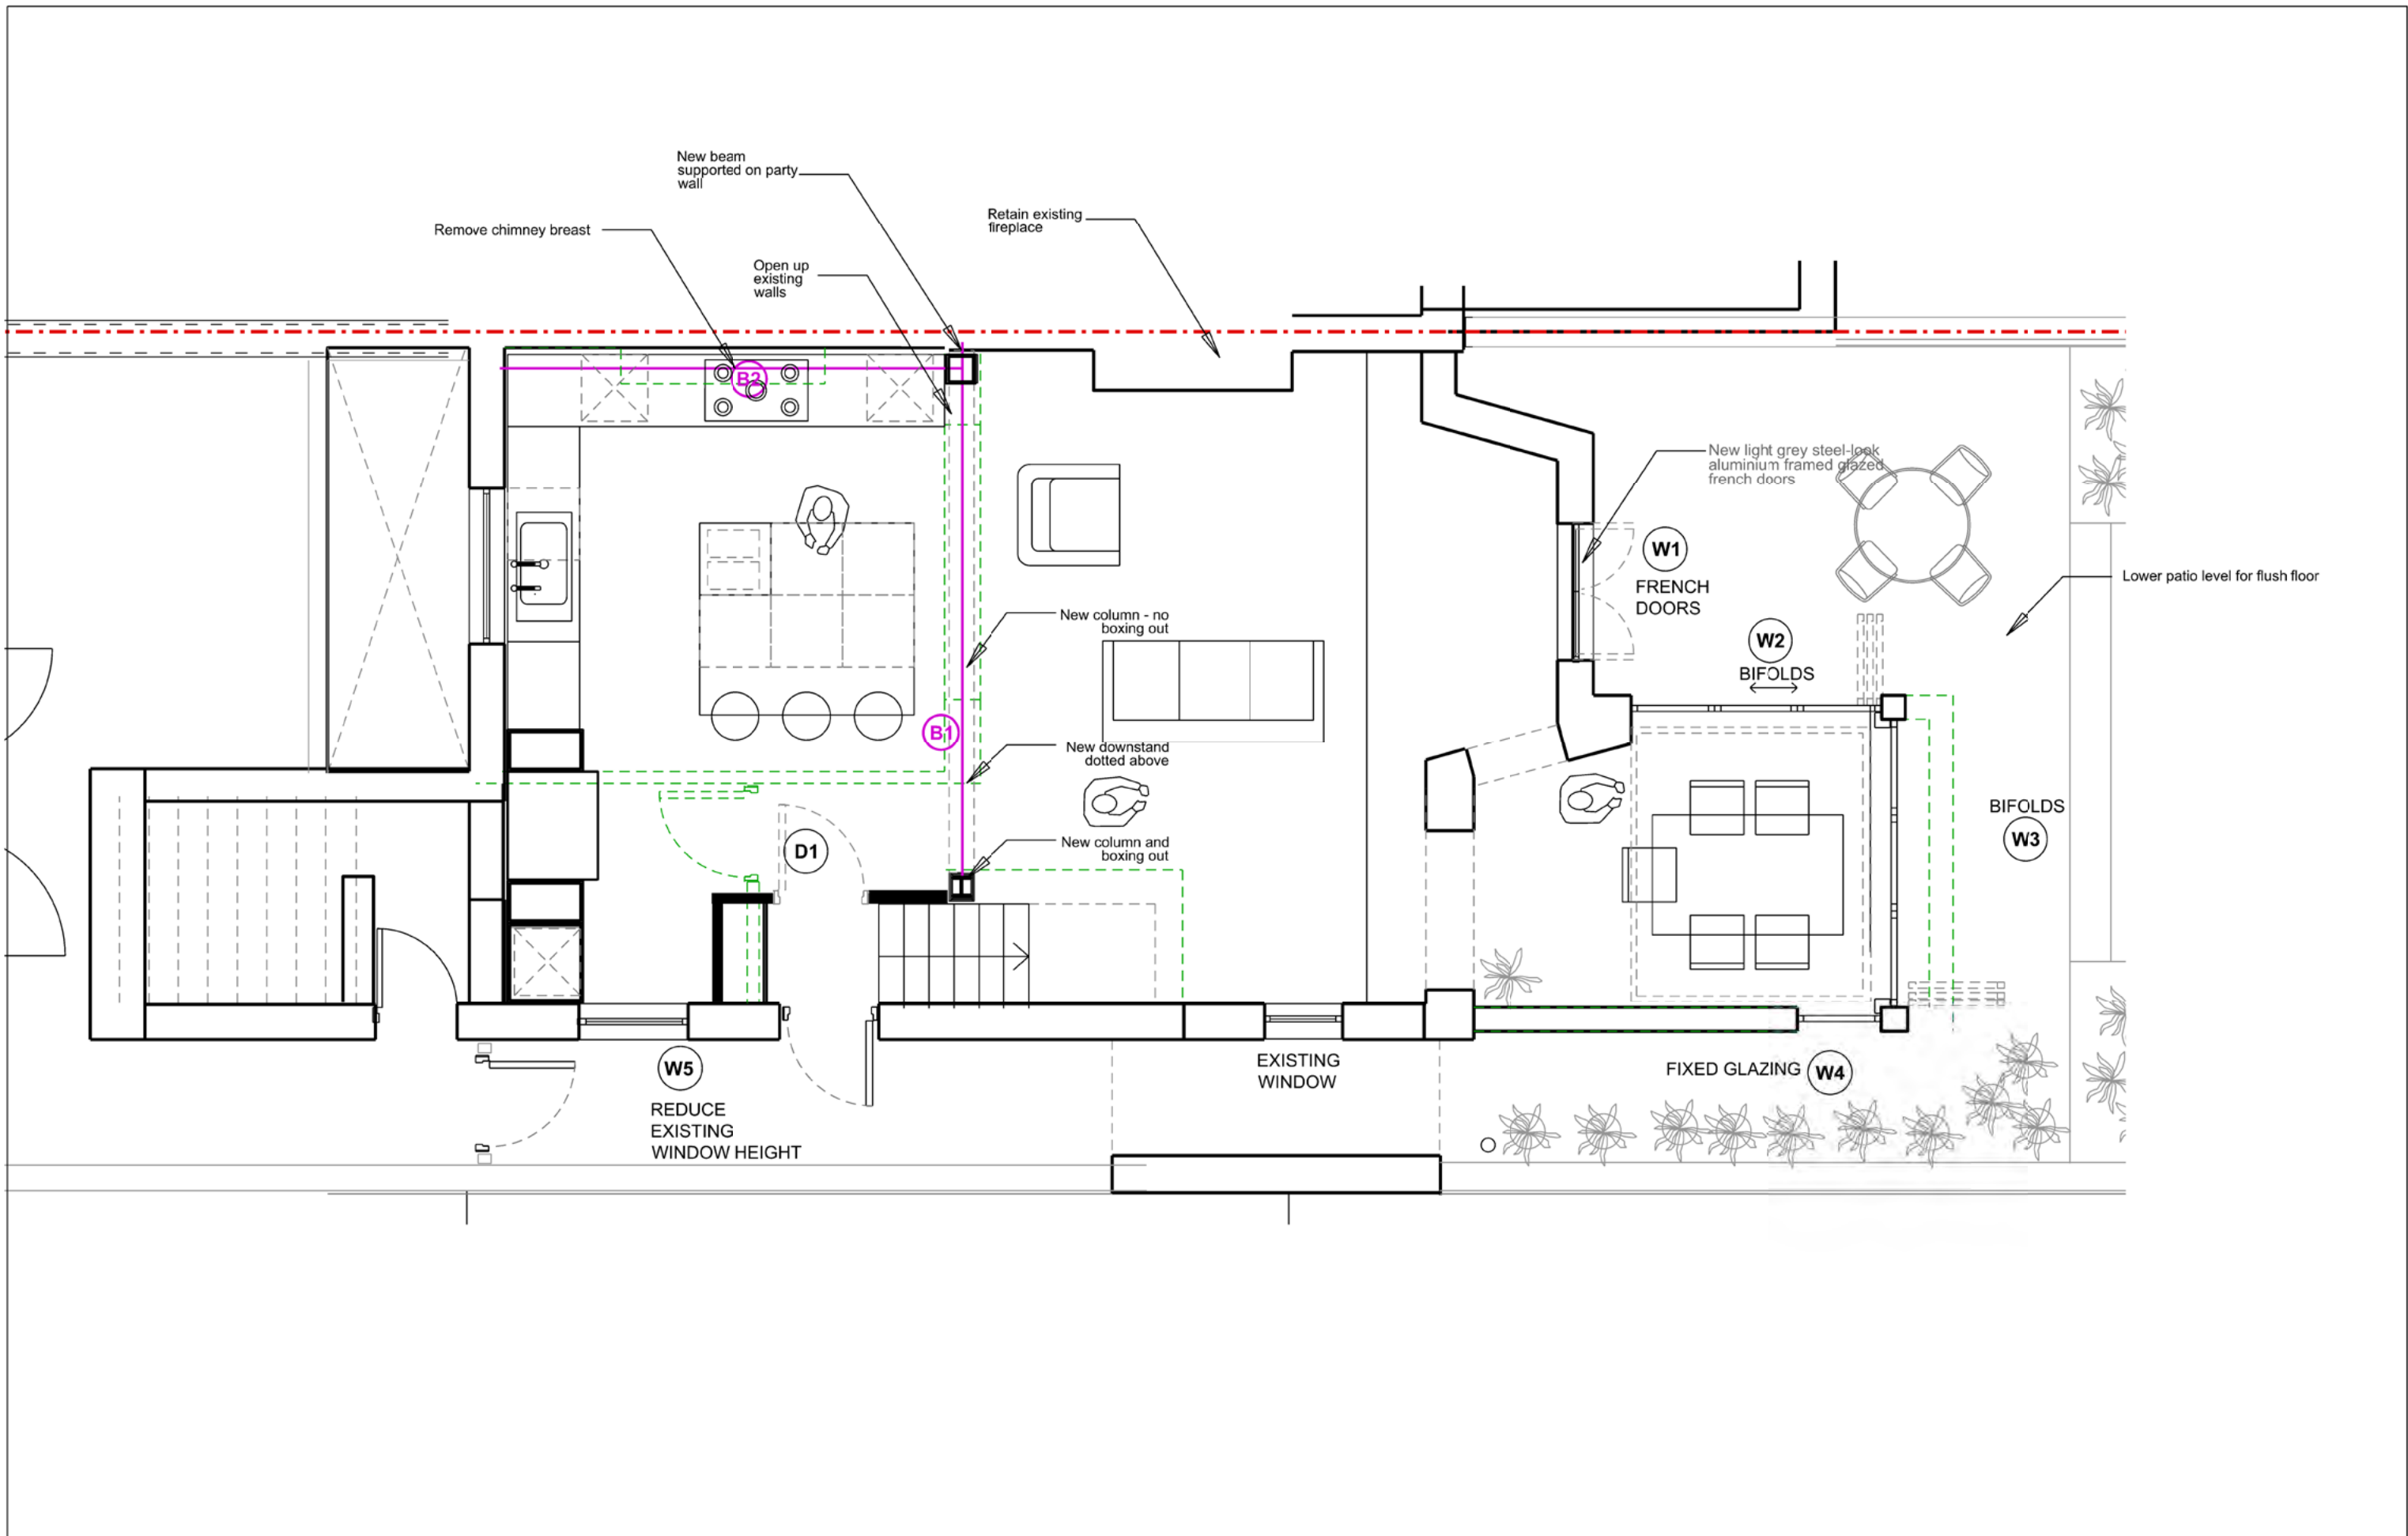

NATASHA REID  
design

FOR PLANNING

2 ST PAUL'S CRESCENT, NW1  
PROPOSED LOWER GROUND  
FLOOR PLAN  
GENERAL ARRANGEMENT  
128\_10.01\_phase 1

SCALE: 1:50 @A3


DATE: 26/ 11 / 18

REPORT DISCREPANCIES  
DO NOT SCALE FROM THIS DRAWING  
USE LATEST REVISION  
CHECK DIMENSIONS ON SITE

REV DATE DESC.

- This drawing is for  
planning purposes only  
and must not be used for  
construction without full  
unencumbered surveys  
being carried out.  
Revision

0m 1m 5m

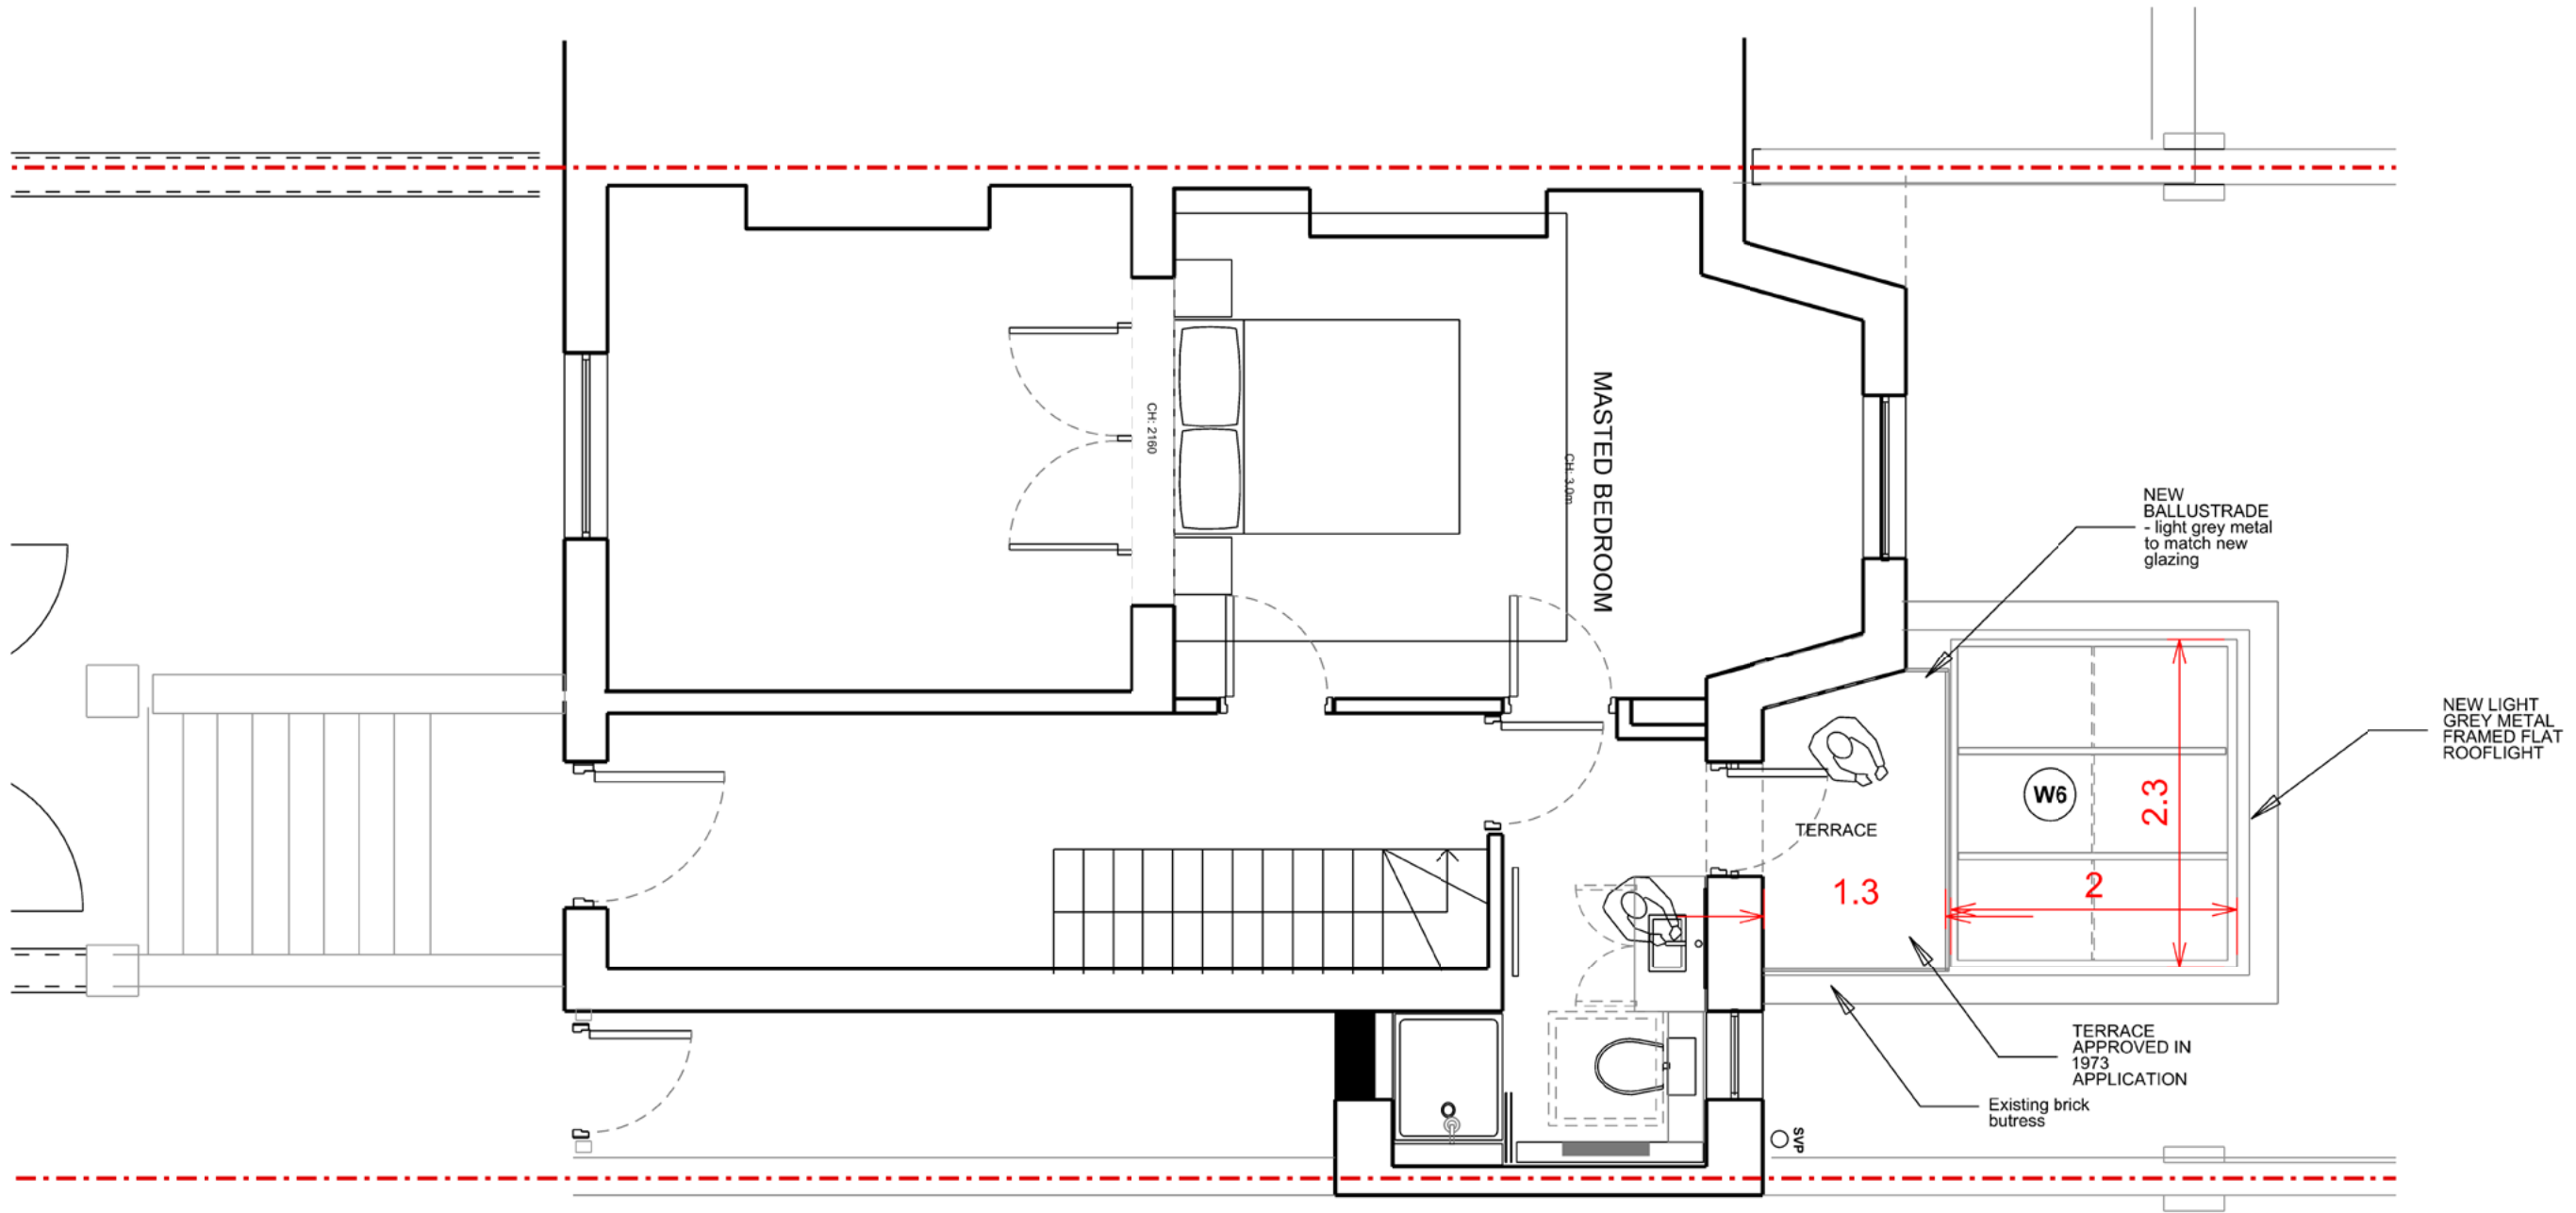

NATASHA REID  
design

2 ST PAUL'S CRESCENT, NW1  
PROPOSED GROUND FLOOR PLAN  
GENERAL ARRANGEMENT  
128\_10.02\_phase 1

SCALE: 1:50 @A3

DATE: 26/ 11 / 18


REPORT DISCREPANCIES  
DO NOT SCALE FROM THIS DRAWING  
USE LATEST REVISION  
CHECK DIMENSIONS ON SITE

REV DATE DESC.

- This drawing is for  
planning purposes only  
and must not be used for  
construction without full  
unencumbered surveys  
being carried out.

Revision



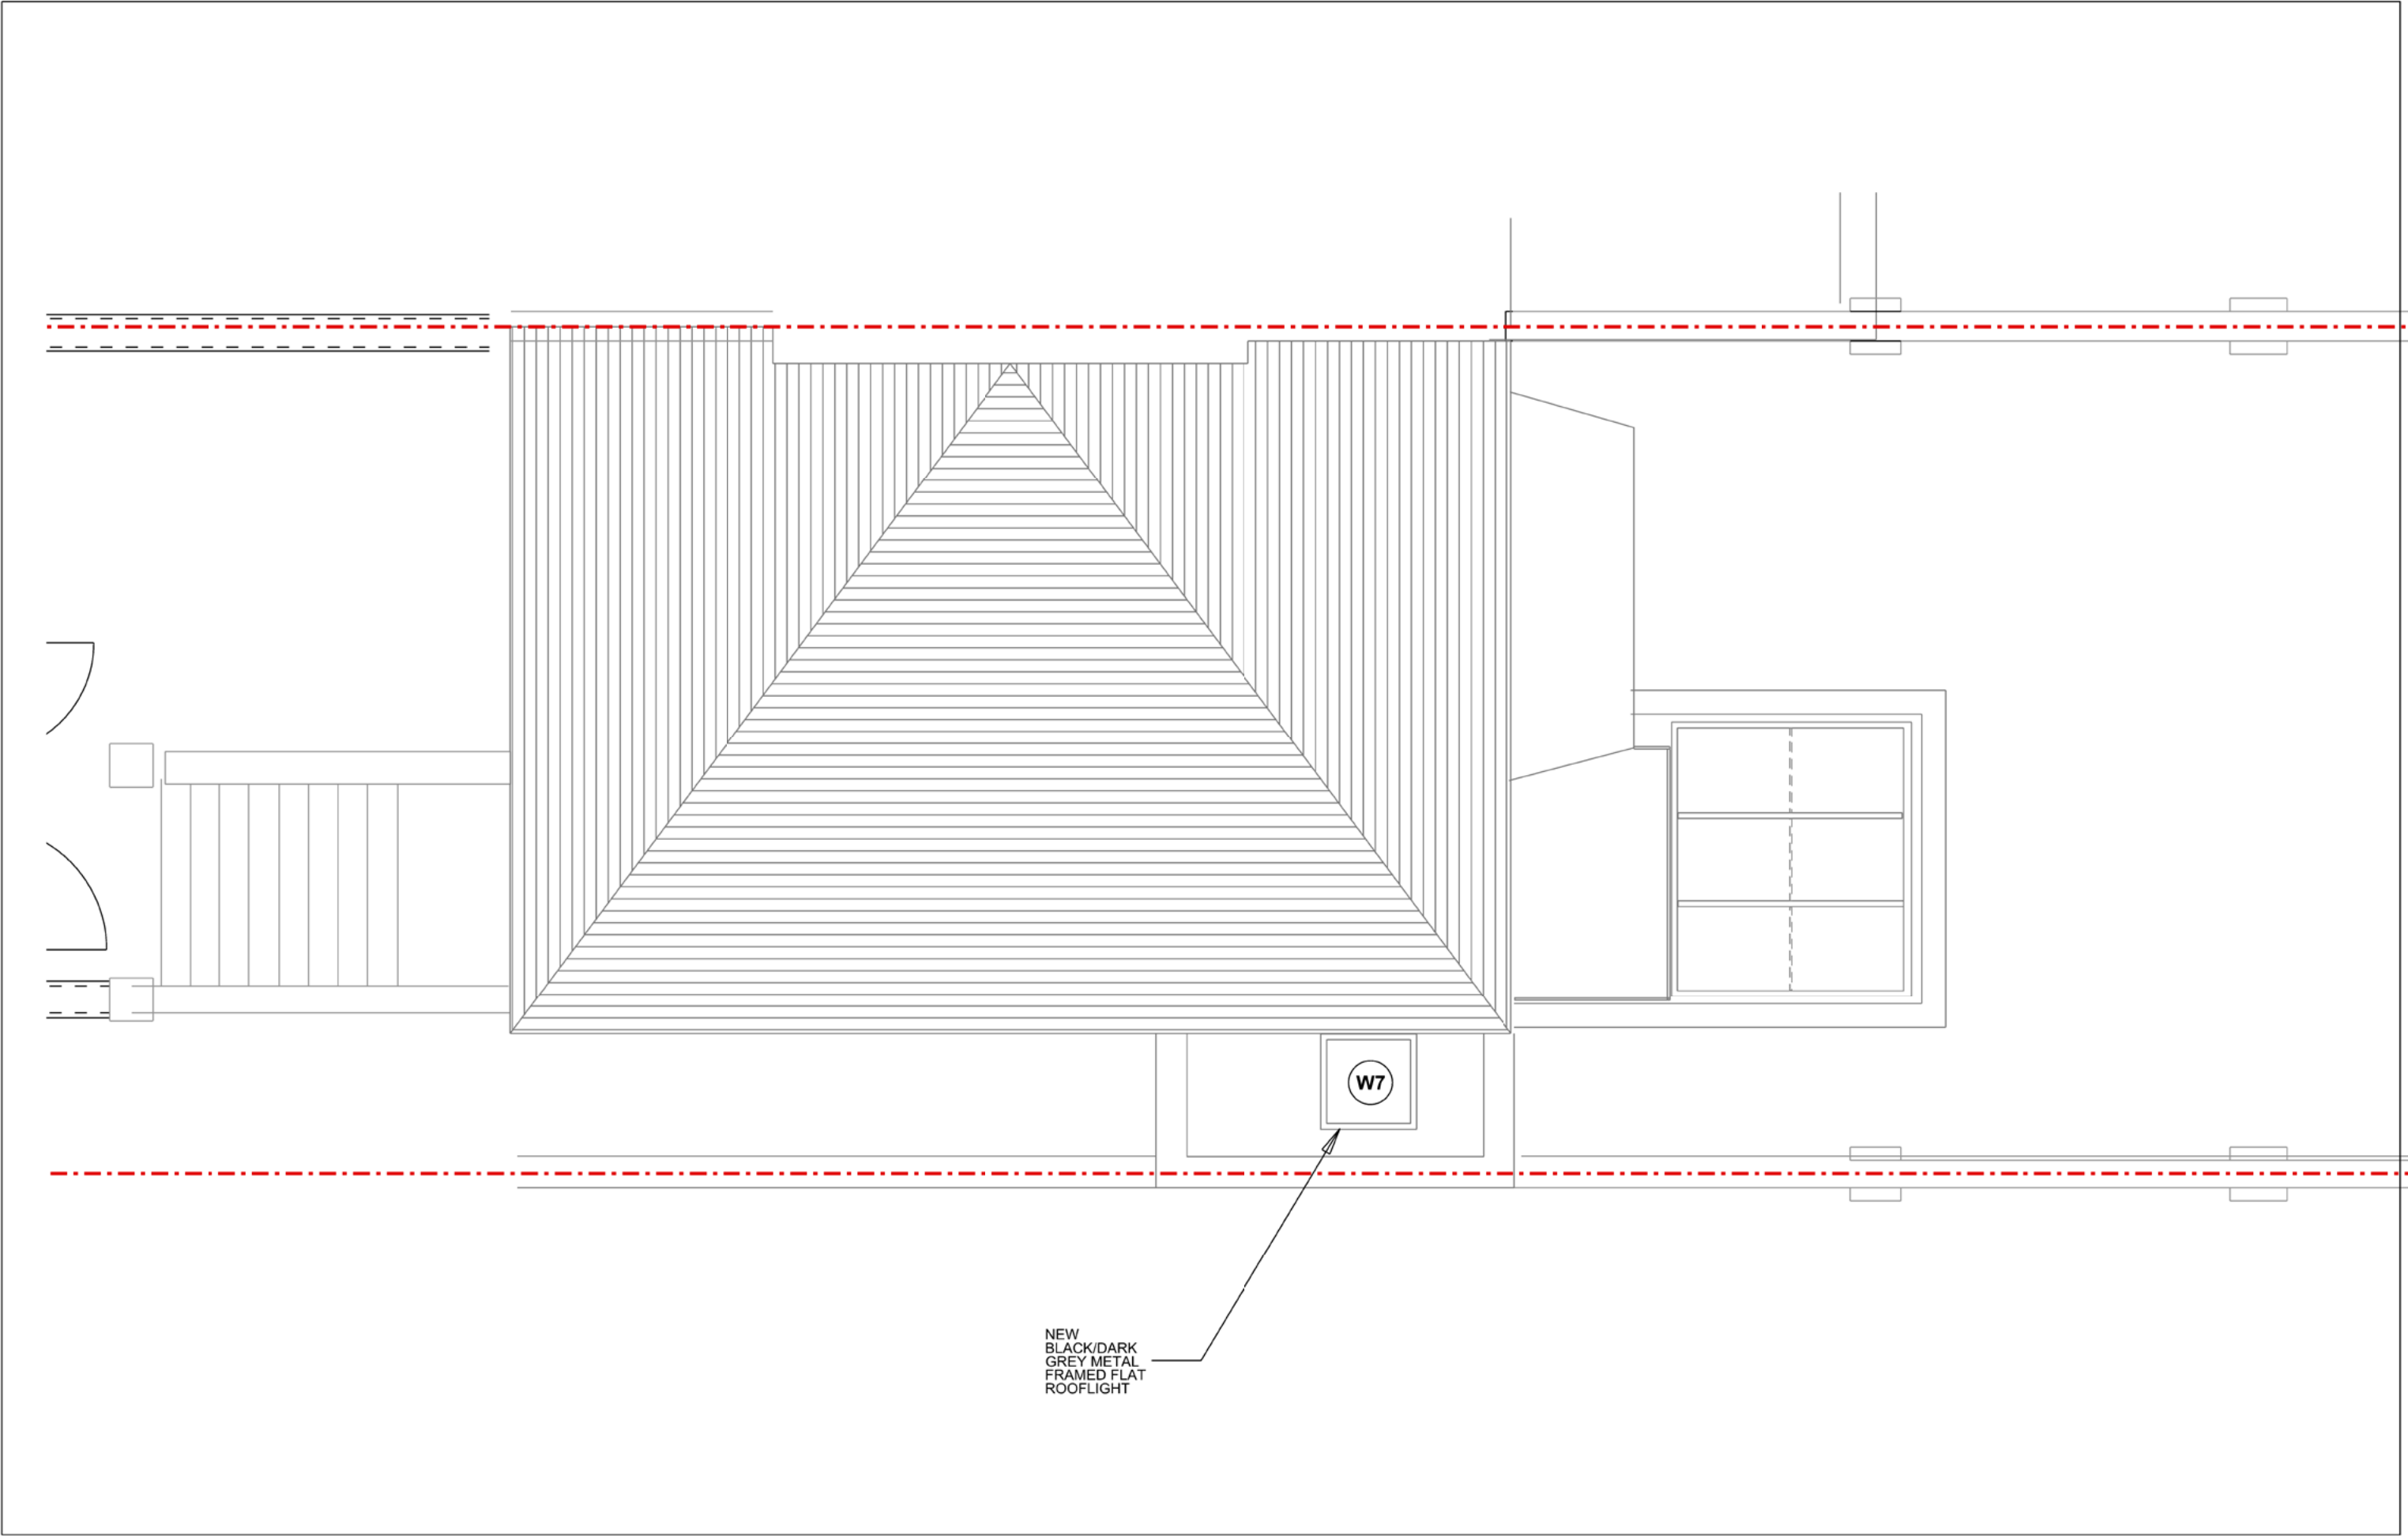



NATASHA REID  
*design*

2 ST PAUL'S CRESCENT, NW1  
PROPOSED REAR ELEVATION

REPORT DISCREPANCIES  
DO NOT SCALE FROM THIS DRAWING  
USE LATEST REVISION  
CHECK DIMENSIONS ON SITE

REV DATE DESC.

-  
Revision  
This drawing is for  
planning purposes only  
and must not be used for  
construction without full  
unencumbered surveys  
being carried out.


134.20.03\_phase 1

SCALE: 1:50 @A3

DATE: 06 11 19



FOR PLANNING

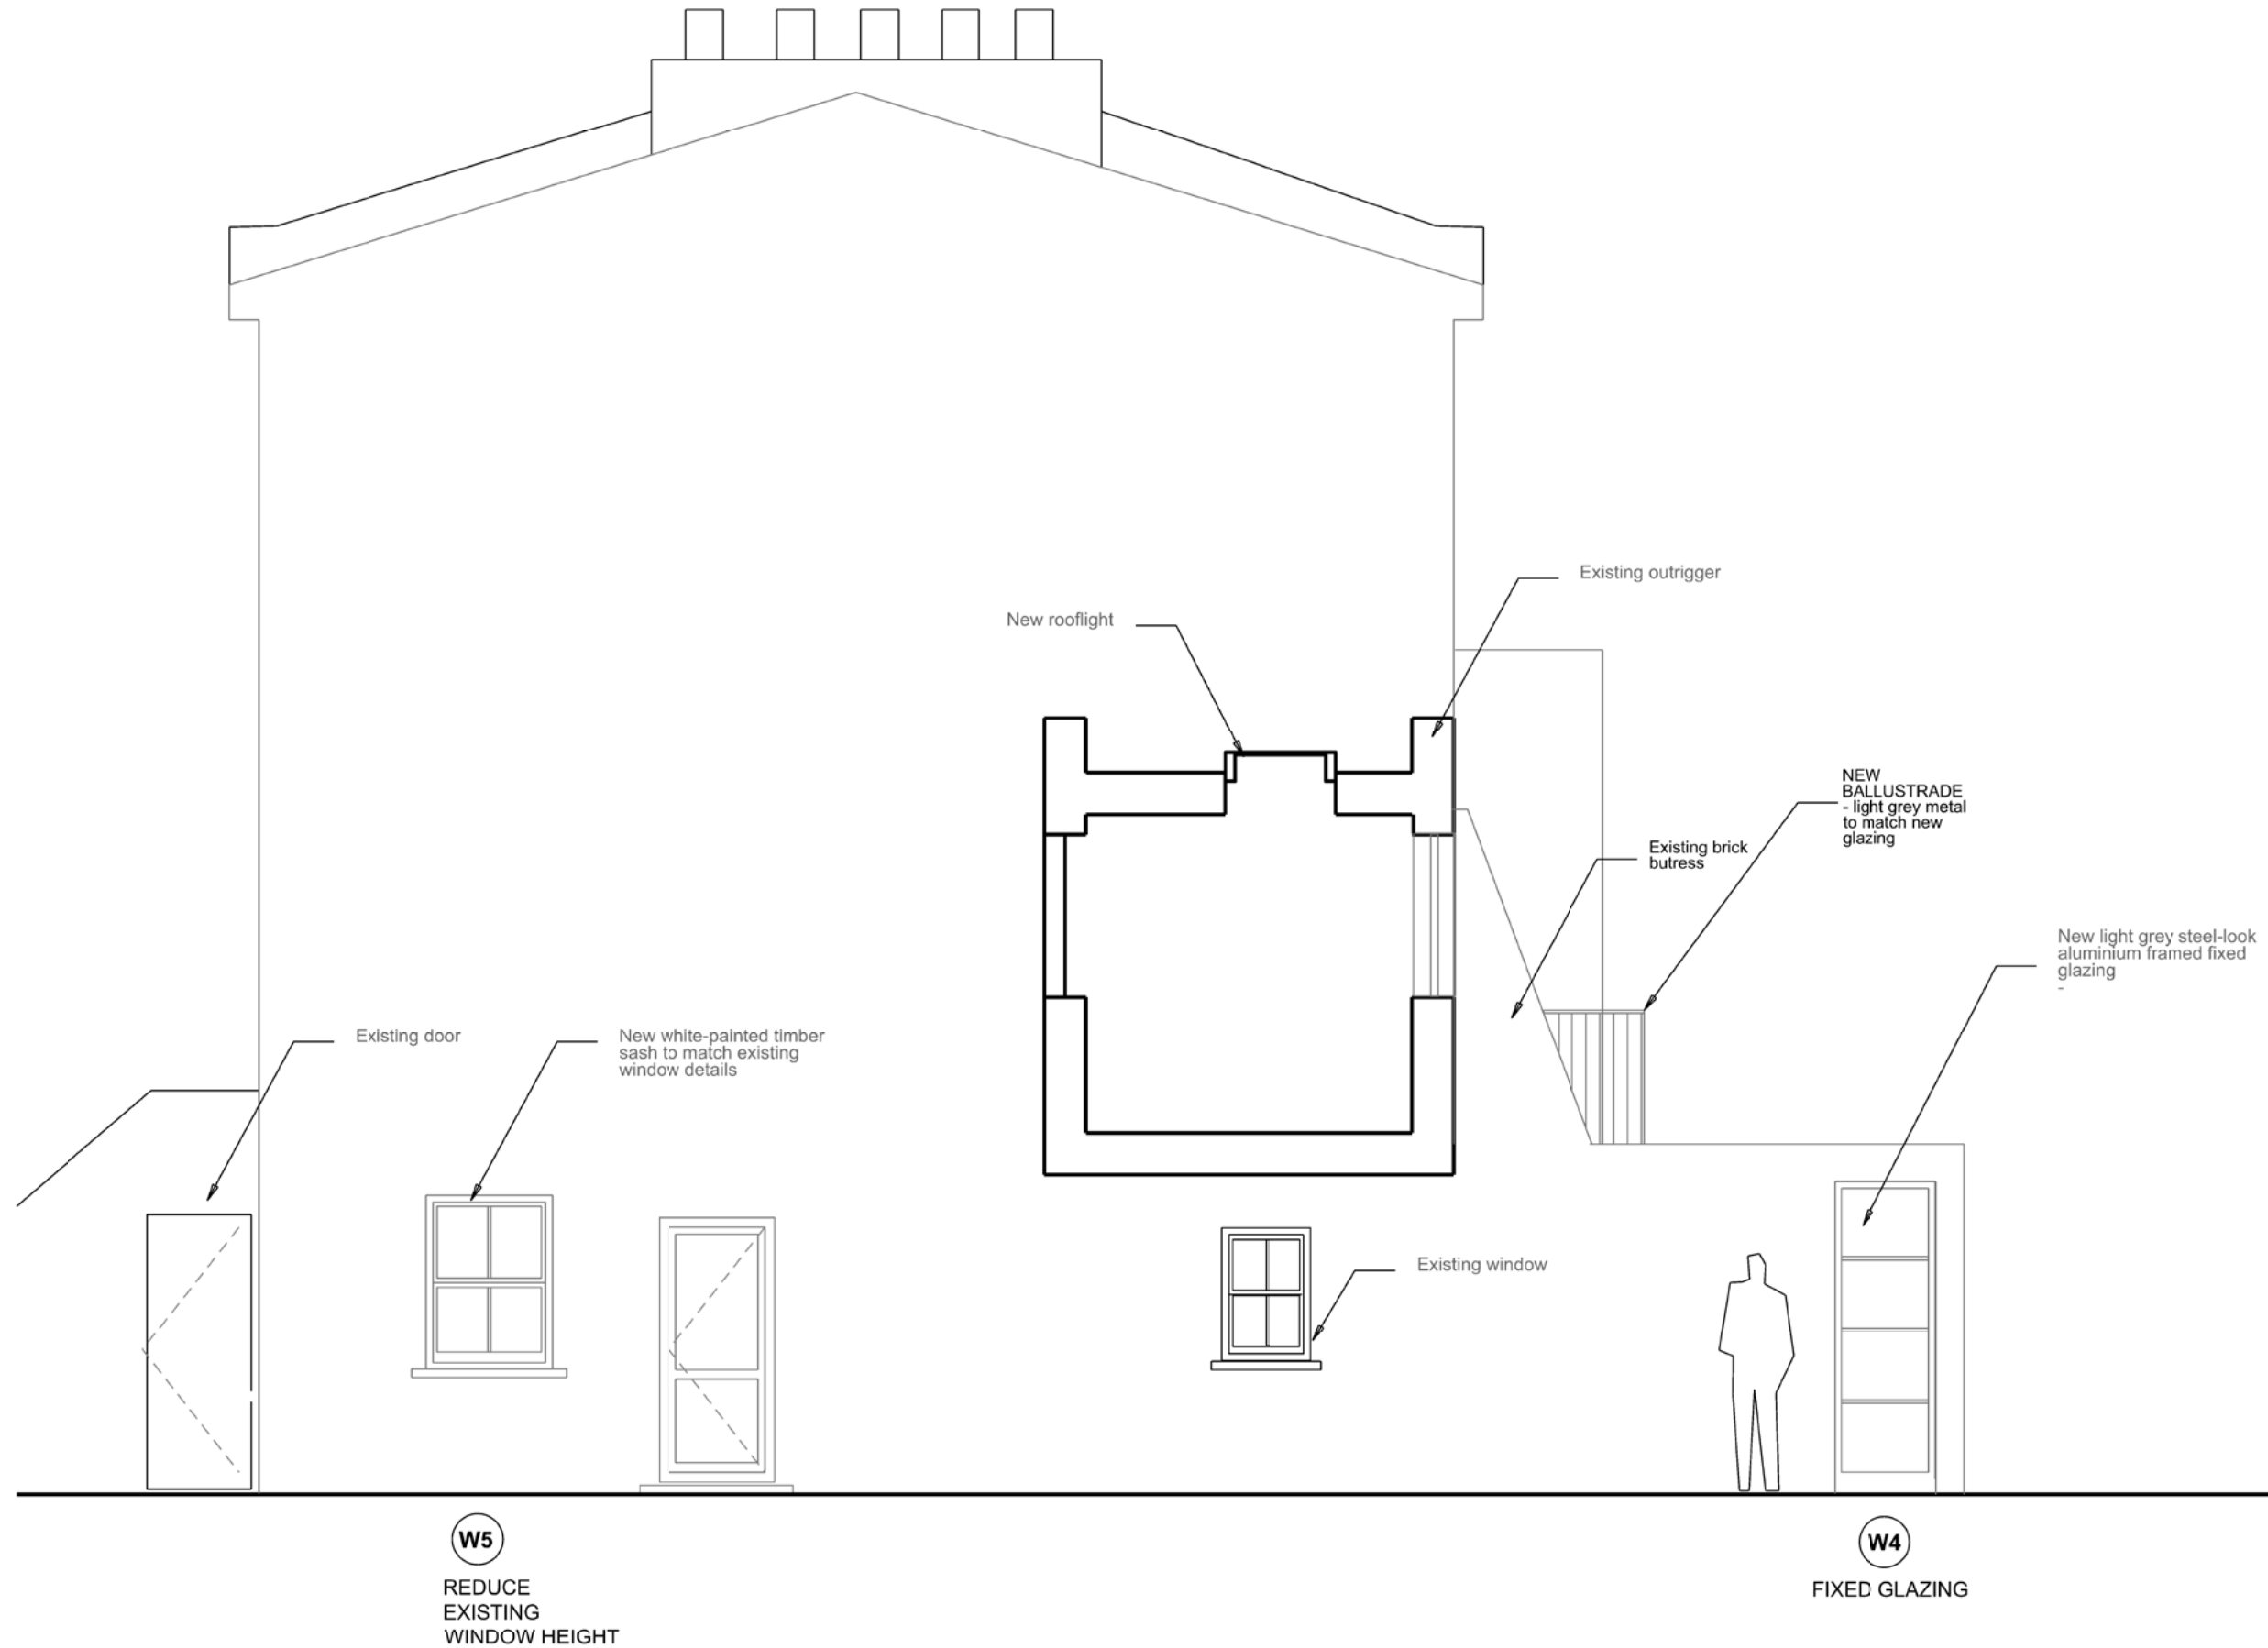

NATASHA REID  
*design*

2 ST PAUL'S CRESCENT, NW1  
PROPOSED SIDE ELEVATION

REPORT DISCREPANCIES  
DO NOT SCALE FROM THIS DRAWING  
USE LATEST REVISION  
CHECK DIMENSIONS ON SITE

REV DATE DESC.

FOR PLANNING


134.20.04\_phase 1

SCALE: 1:50 @A3

DATE: 06 11 19

- This drawing is for  
planning purposes only  
and must not be used for  
construction without full  
unencumbered surveys  
being carried out.  
Revision



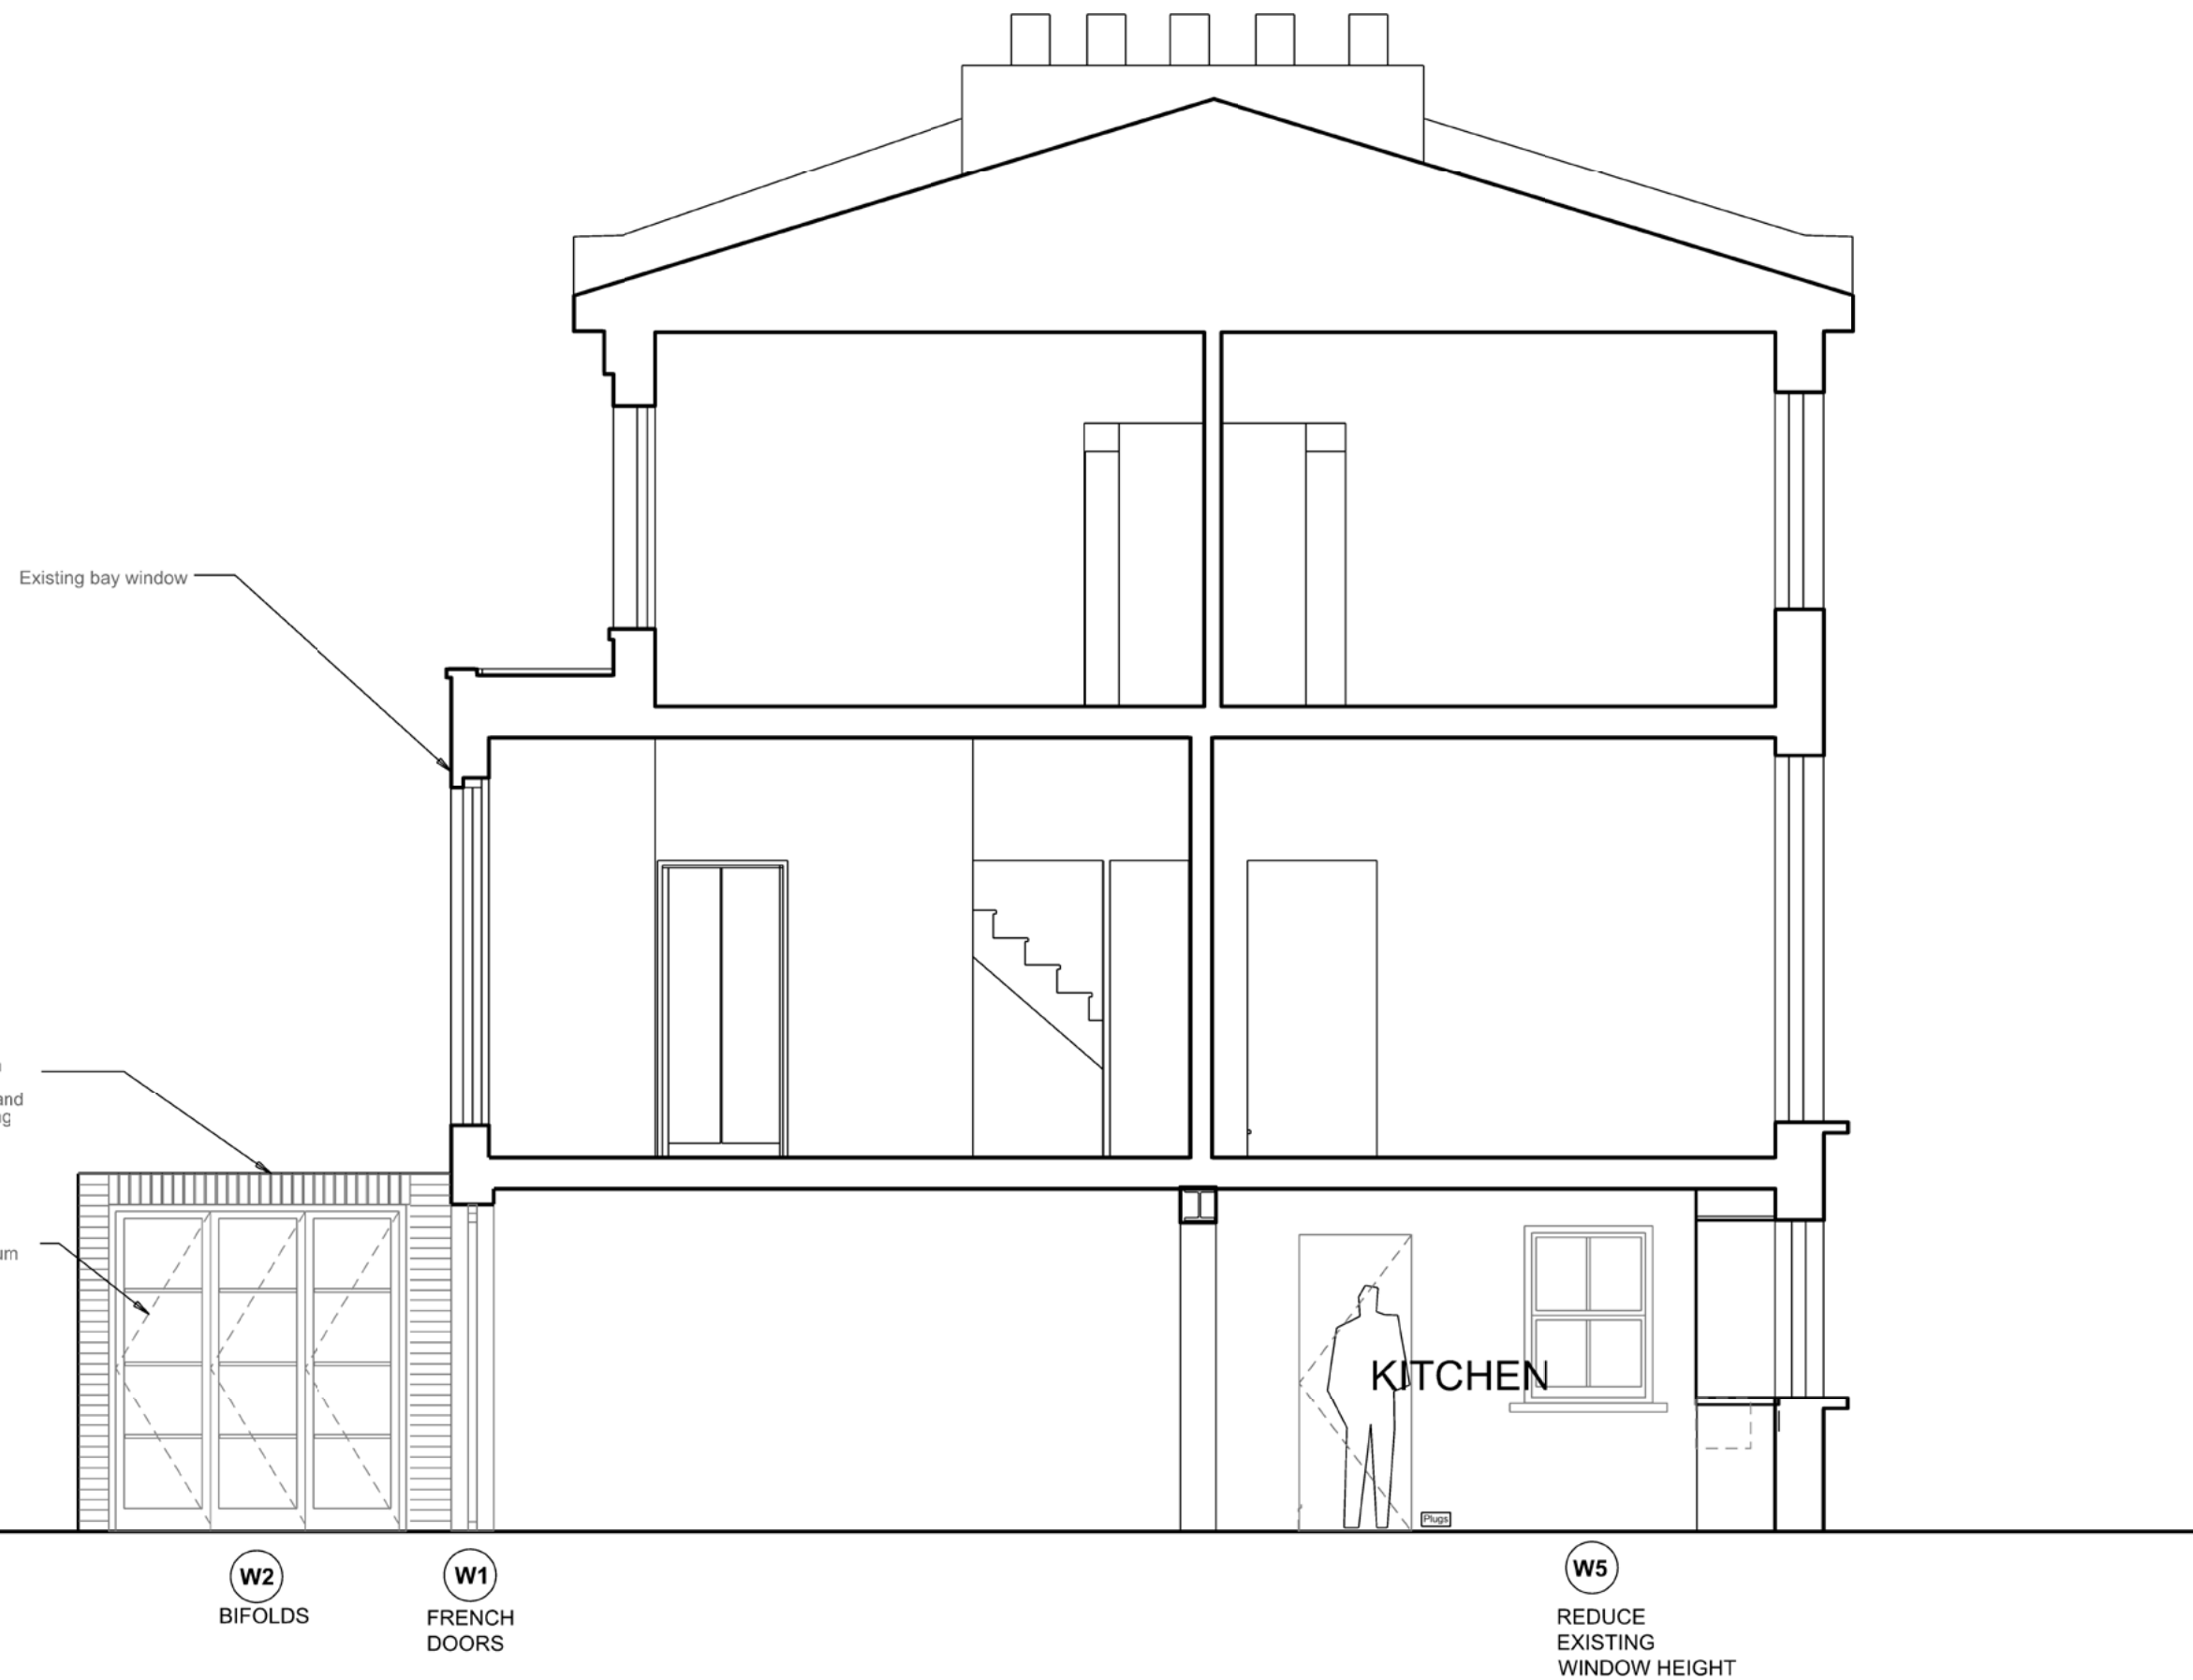

NATASHA REID  
*design*

2 ST PAUL'S CRESCENT, NW1  
PROPOSED SECTION

REPORT DISCREPANCIES  
DO NOT SCALE FROM THIS DRAWING  
USE LATEST REVISION  
CHECK DIMENSIONS ON SITE

REV	DATE	DESC.

FOR PLANNING

134.20.05\_phase 1

SCALE: 1:50 @A3

DATE: 06 11 19

This drawing is for  
planning purposes only  
and must not be used for  
construction without full  
unencumbered surveys  
being carried out.

0m 1m 5m