


1. Do not scale off this drawing.
2. Any discrepancies to be referred to the Architect.
3. This drawings is to be read in conjunction with all relevant specifications and other drawings issued by the Architect, and other specialists.
4. This drawing is copyright and is not to be reproduced without Gunn Associates permission.
5. IF IN DOUBT, ASK.

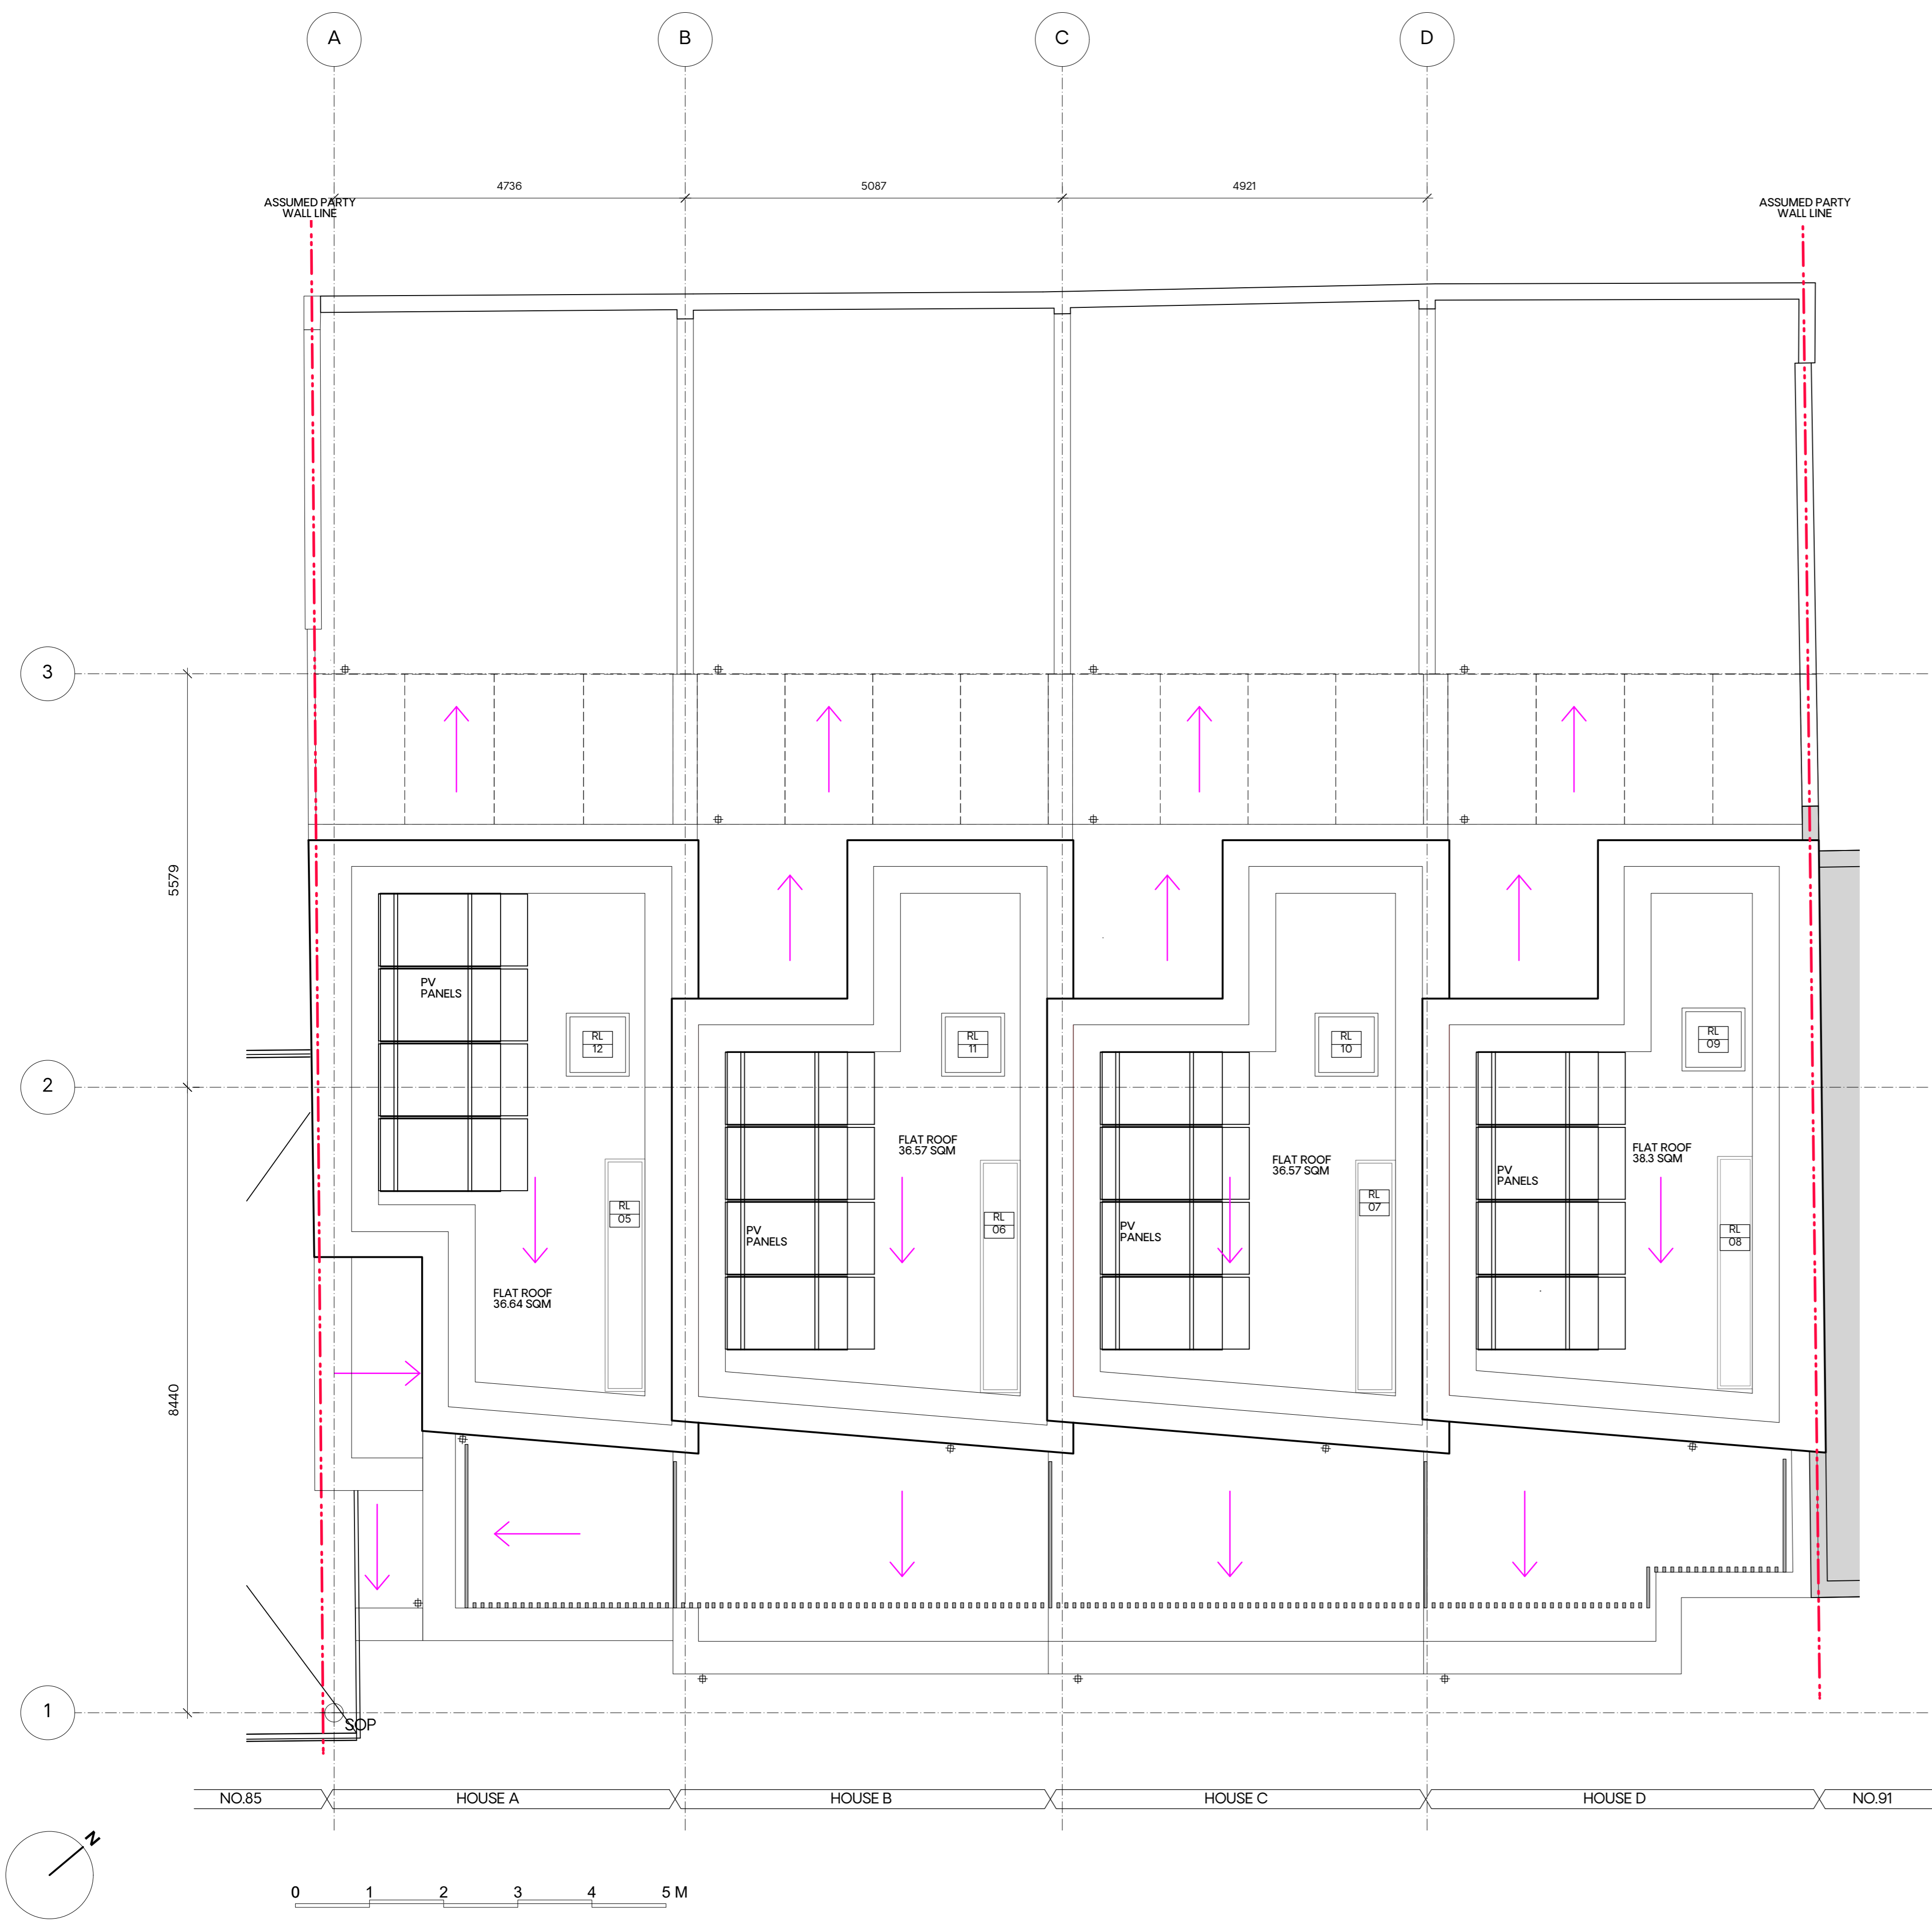

Revision description	Date	Drawn	Rev.

# GUNN

175 Wardour Street, London W1F 8WU

020 7377 5458  
 info@gunn-associates.com  
 gunn-associates.com

Client  
**MBACM**

Project  
**87-89 CAMDEN MEWS, NW1 9BX**

Drawing title  
**PROPOSED ROOF PLAN**

Drawing No.  
**682.PL.006**

Revision  
 -

Status  
 PLANNING

Drawn by  
 LC

Date  
 21-06-20

Scale  
 1:50 @ A1