




01 PROPOSED FRONT ELEVATION  
1:50 @ A1

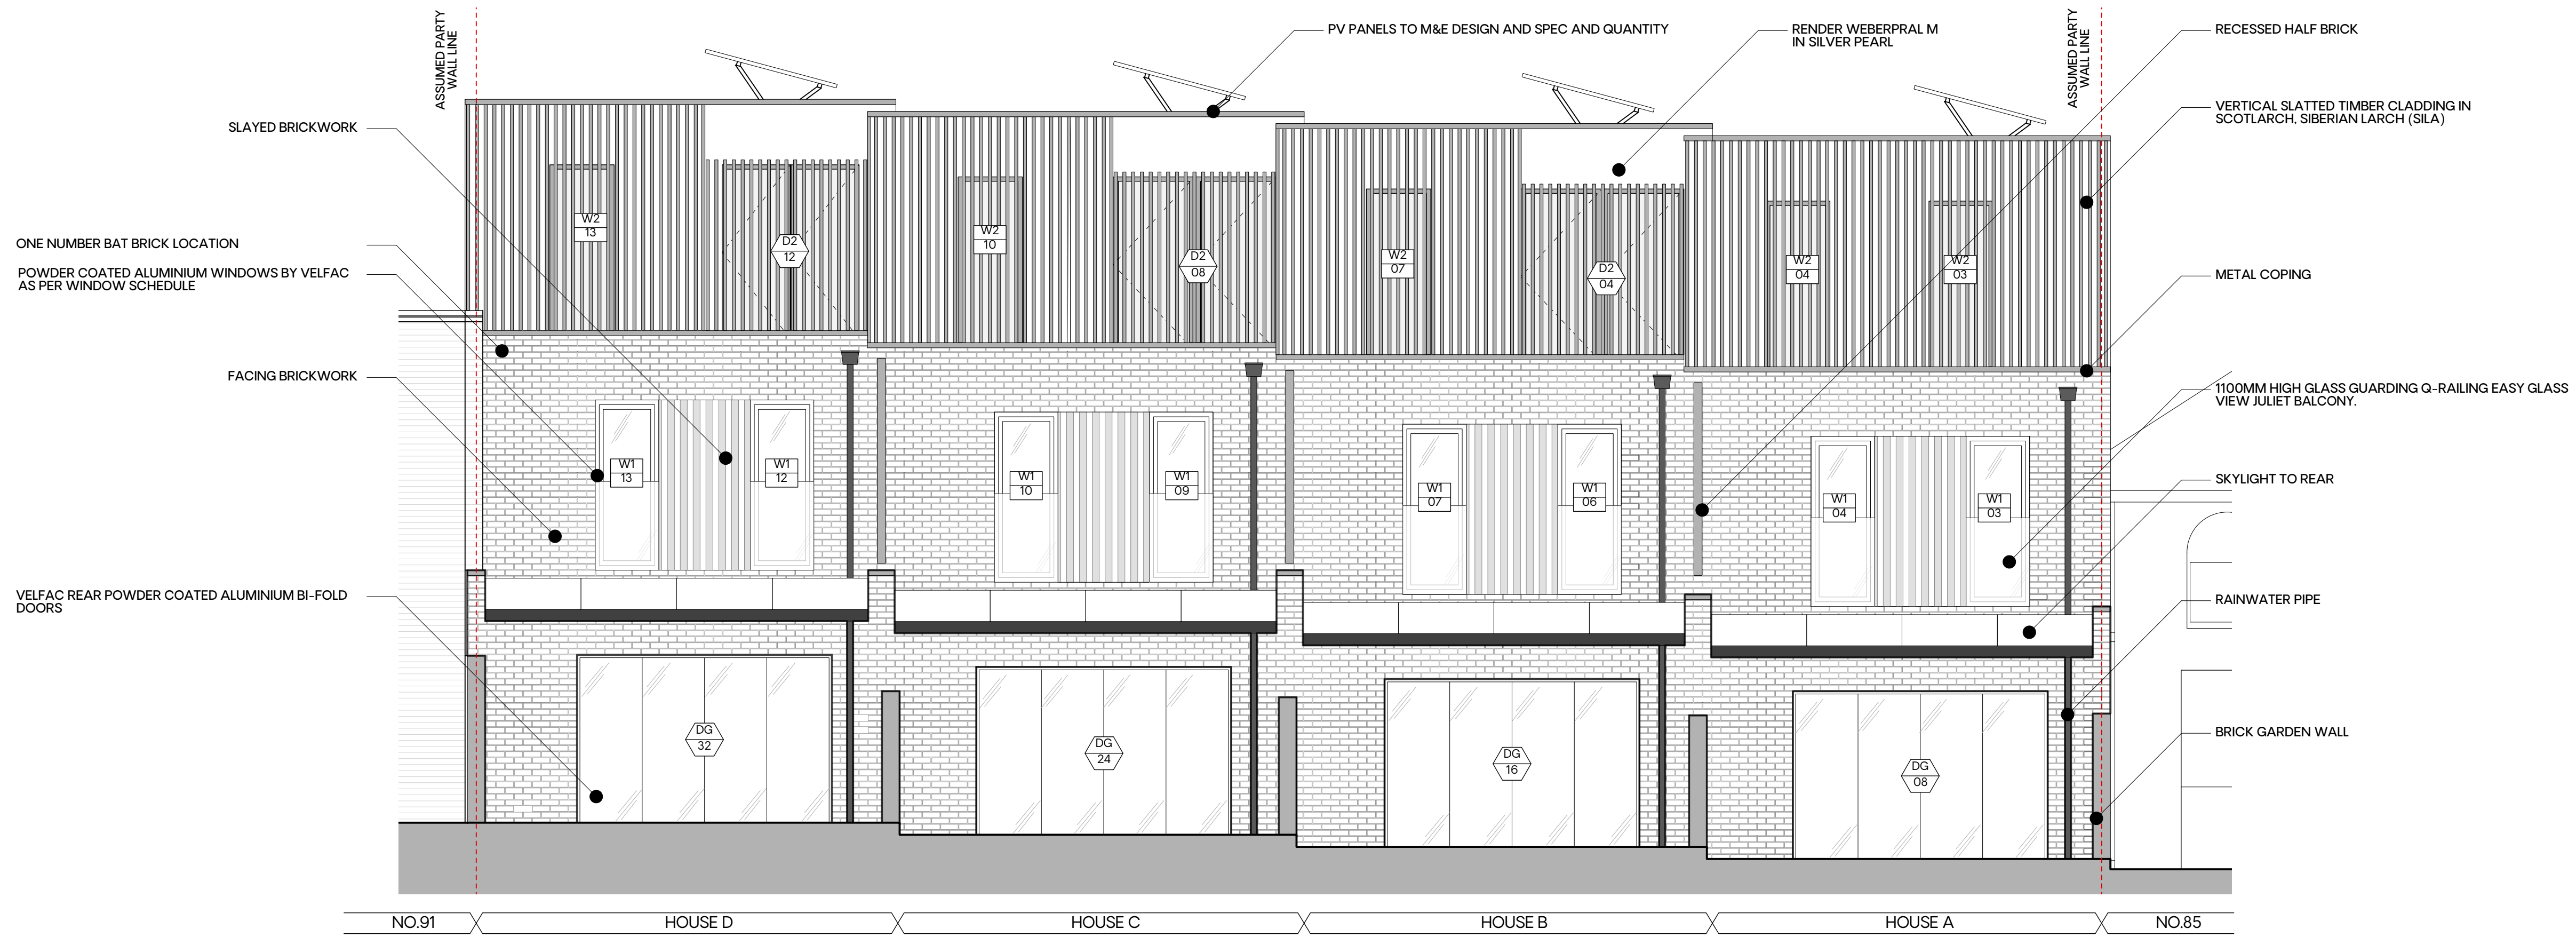

02 PROPOSED REAR ELEVATION  
1:50 @ A1



1. Do not scale off this drawing
2. Any discrepancies to be referred to the Architect.
3. This drawing is to be read in conjunction with all relevant specifications and other drawings issued by the Architect, and other specialists
4. This drawing is copyright and is not to be reproduced without Gunn Associates permission.
5. IF IN DOUBT, ASK.

Revision description	Date	Drawn	Rev.

# GUNN

175 Wardour Street, London W1F 8WU  
020 7377 5458  
info@gunn-associates.com  
gunn-associates.com

Client  
**MBACM**

Project  
**87-89 CAMDEN MEWS, NW1 9BX**

Drawing title  
**PROPOSED ELEVATIONS**

Drawing No.  
**682.PL.200**

Revision  
-

Status  
PLANNING

Drawn by  
LC

Date  
23-06-20

Scale  
1:50 @ A1