




no. 26
boundary

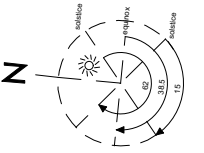

new
rooflight




new
rooflight

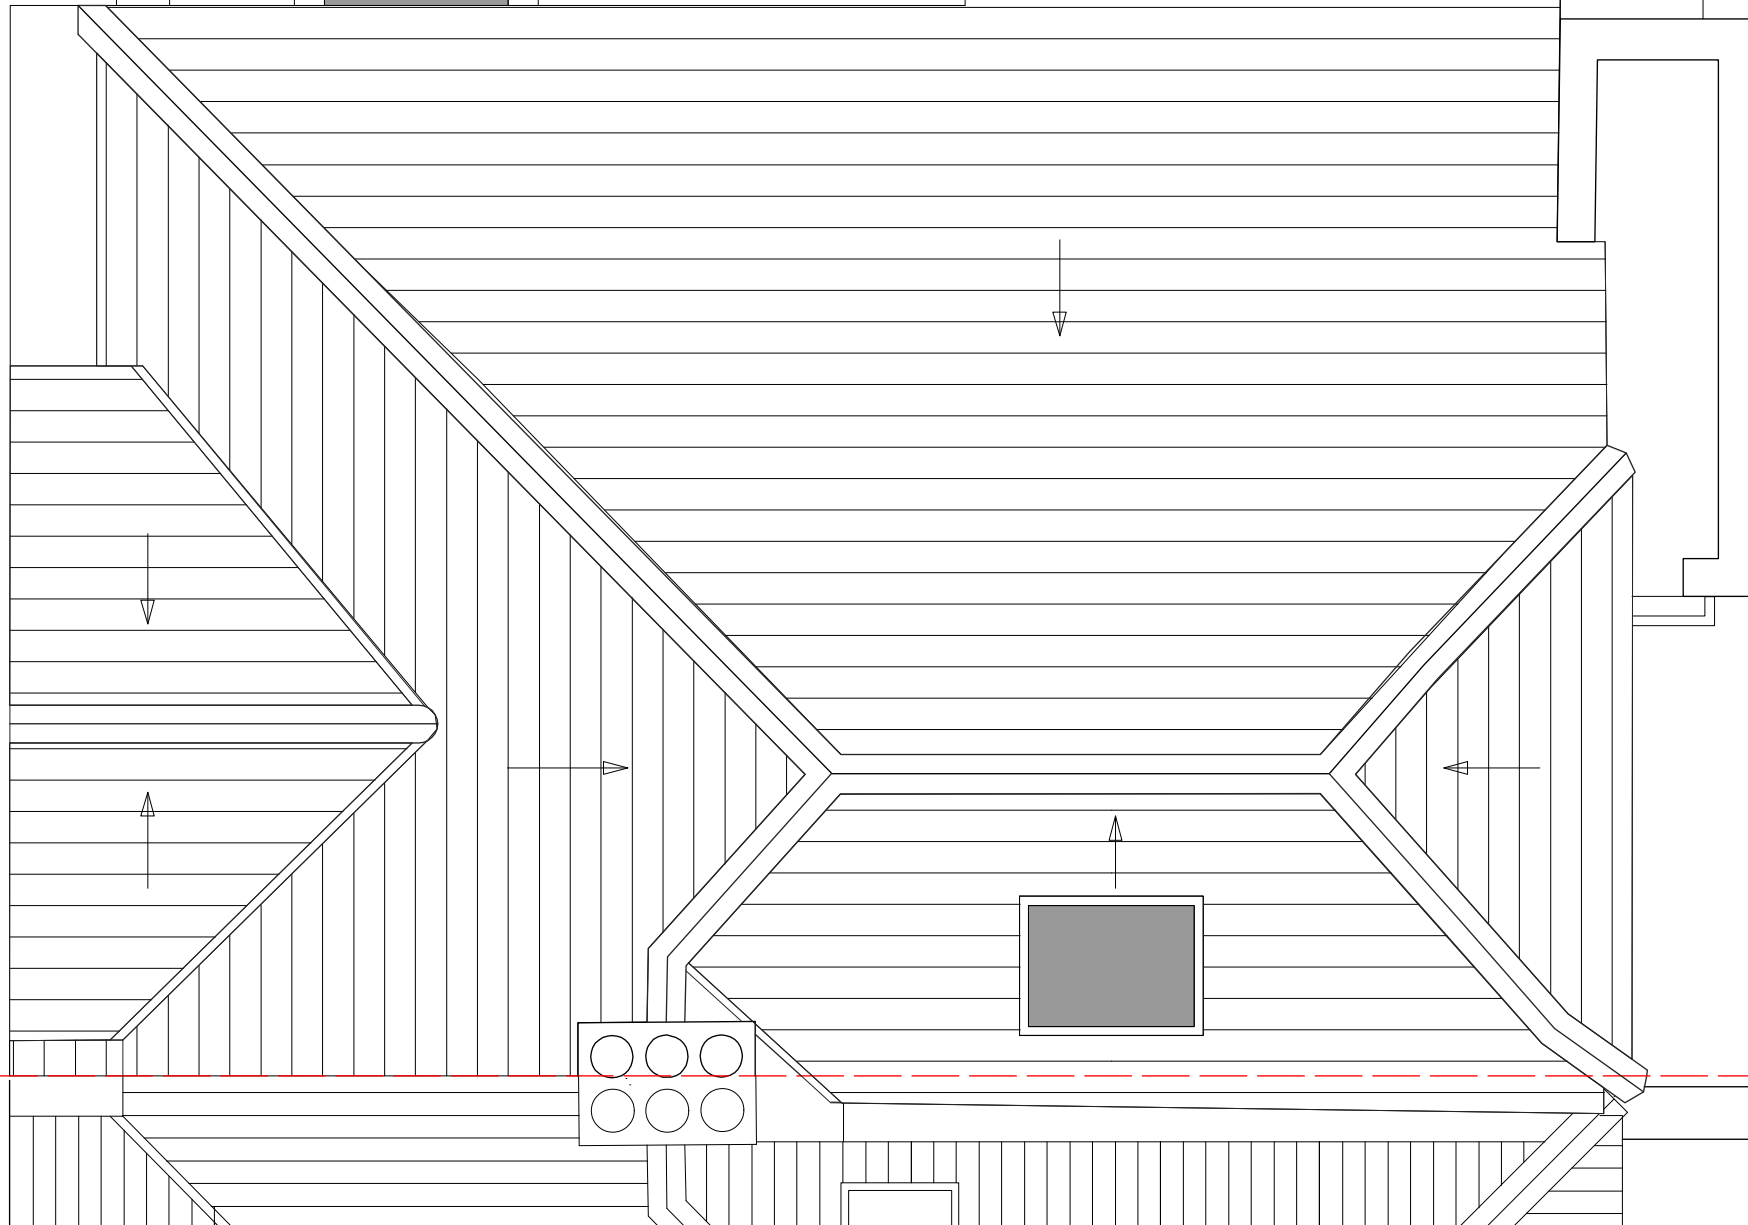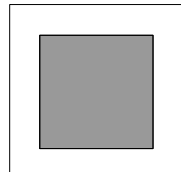

boundary
no. 22

Notes:

 

Do not scale off drawing!
Work only to noted dimensions

Check all dimensions on
site prior to commencement

Notify the architect
immediately of any discrepancy

Project:

24 Makepeace Avenue, N6 6EJ

Drawing Title:

Roof Plan
Proposed

Drawing No.:

2008MAK_1102

Scale@A1:

100

Drawn:

AM

Scale@A3:

50

First Drawn:

26.06.20

Revision:

-

Rev. Date:

-

Checked:

RP

PARDON CHAMBERS ARCHITECTS