



no. 26
boundary

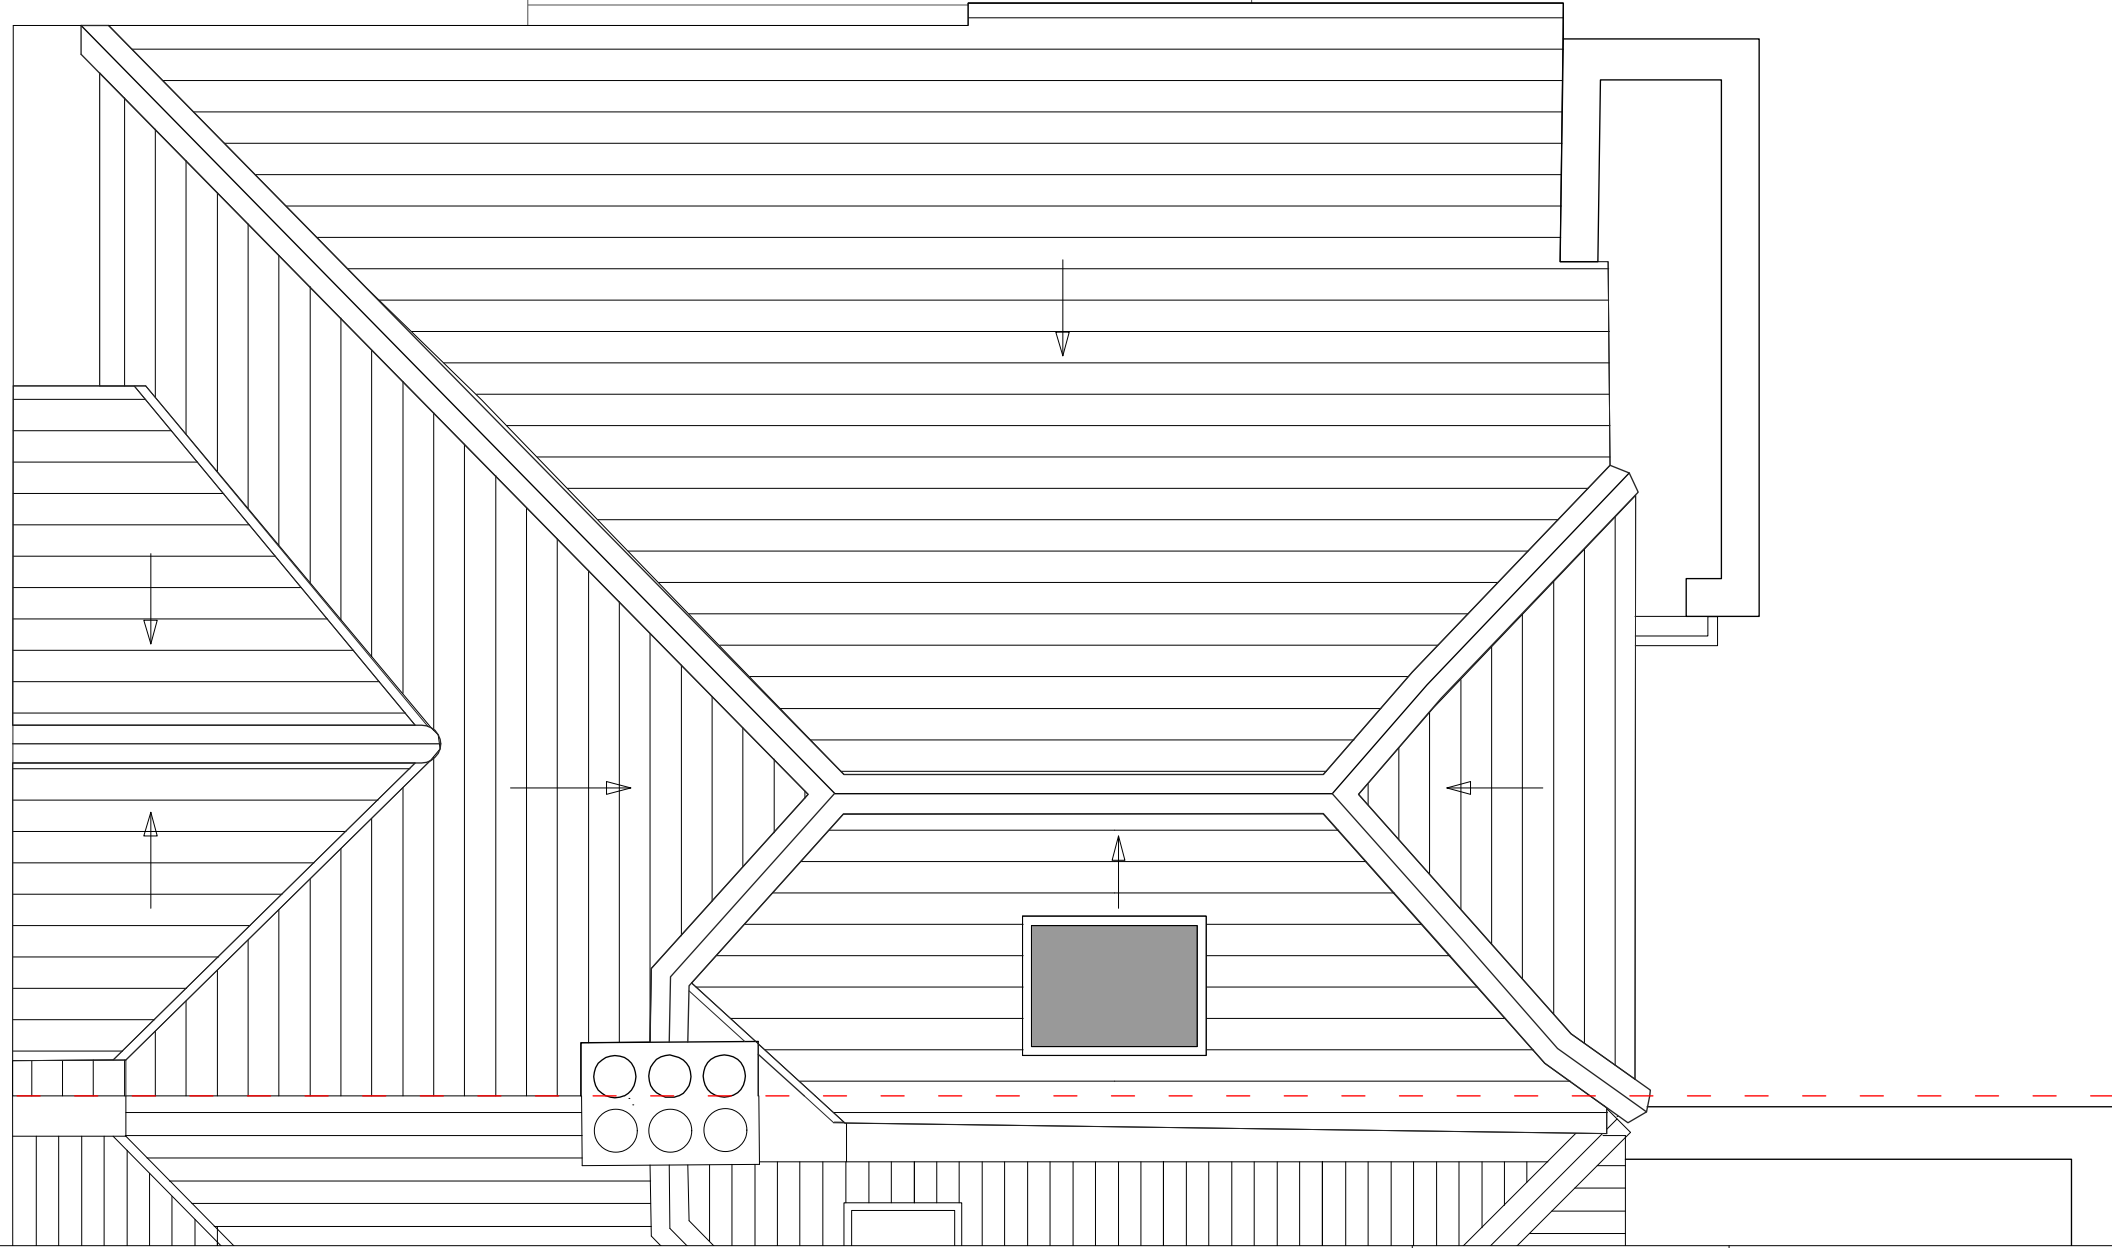

boundary
no. 22

Notes:

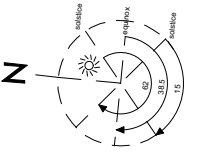

Do not scale off drawing!
Work only to noted dimensions

Check all dimensions on
site prior to commencement

Notify the architect
immediately of any discrepancy

Project:

24 Makepeace Avenue, N6 6EJ

Drawing Title:

Roof Plan
Existing

Drawing No.:

2008MAK_1012

Revision:

-

Scale@A1:

100

Scale@A3:

50

Rev. Date:

-

Drawn:

AM

First Drawn:

26.06.20

Checked:

RP

PARDON CHAMBERS ARCHITECTS