
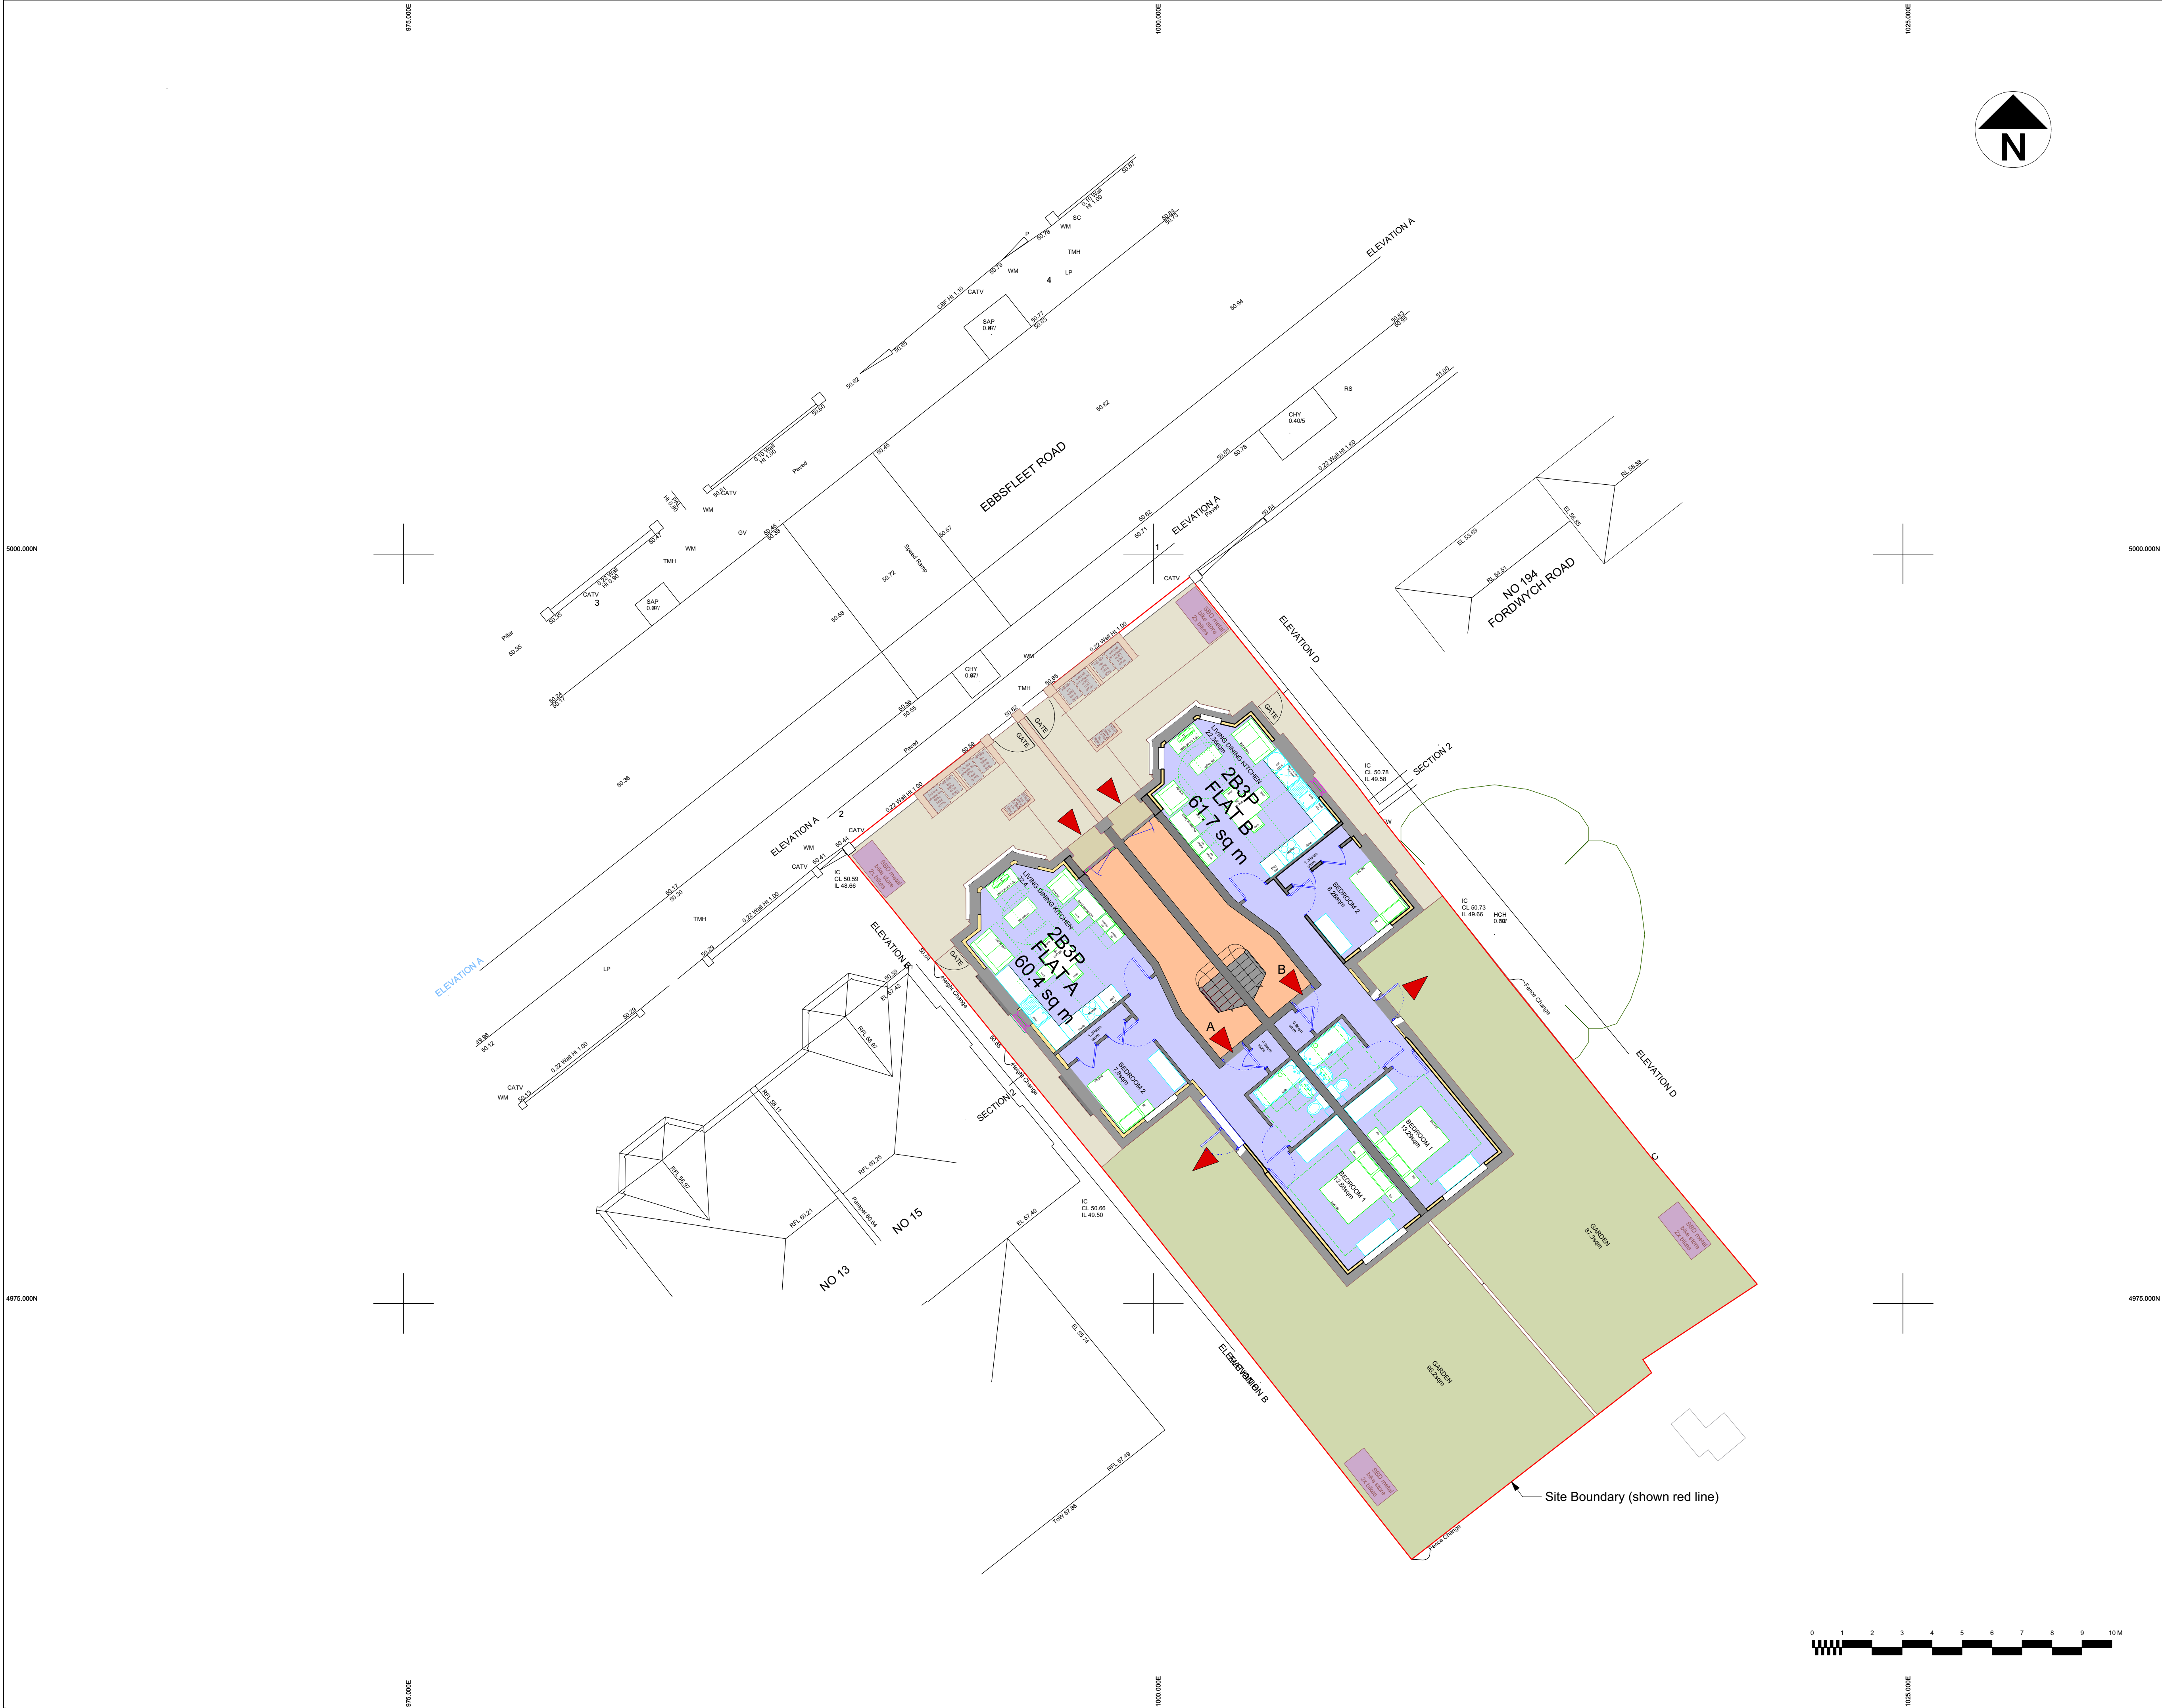


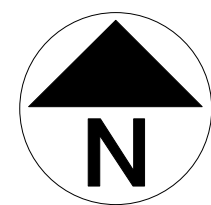

p1-23_04_2020-MB-

REVISIONS No-Date-Author-Notes

living-architects copyright reserved

Do not scale this drawing

All dimensions to be checked on site

living-architects
14 Linen House, 253 Kilburn Lane
London W10 4BQ
Tel. 020 8962 6660
Fax. 020 8962 6661
surname@living-architects.com

PROJECT
Residential Refurbishment
17-19 Ebbfleet Road
London, NW2 3NB

SHEET TITLE
PROPOSED
SITE PLAN & BLOCK PLAN

SCALE 1:100@A1 1:200@A3

DATE 23-04-2020



DRAWN BY MB REVIEWED BY MB

CAD or BIM FILE NAME 1005-BIM-Plans.vwx

SUITABILITY / STATUS Planning Application

DRAWING SHEET NO. 1005-OD-01

REVISION
p1-23_04_2020-MB- (see revision log for details)
p1-23_04_2020-MB- (see revision log for details)
p1-23_04_2020-MB- (see revision log for details)

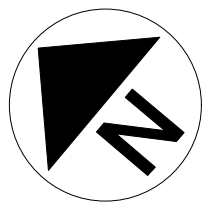 


p1-23_04_2020-MB			
REVISIONS No Date Author Notes			
living-architects copyright reserved			
Do not scale this drawing			
All dimensions to be checked on site			
living-architects			
14 Linen House, 253 Kilburn Lane London W10 4BQ Tel. 020 8962 6660 Fax. 020 8962 6661 surname@living-architects.com			
PROJECT			
Residential Refurbishment 17-19 Ebbsfleet Road London, NW2 3NB			
SHEET TITLE			
PROPOSED GROUND FLOOR PLAN			
SCALE			
1:50@A1		1:100@A3	
DATE			
03-06-2020			
DRAWN BY MB REVIEWED BY MB			
CAD or BIM File Name 1005-BIM-Plans-vx			
SUITABILITY STATUS Planning Application			
DRAWING SHEET NO. 1005-OD-02			
1:100 @ A1			
REVISION			
p2			

1000.000



UNUSUAL HEALTH & SAFETY RISKS
IDENTIFIED DURING DESIGN
Add notes if applicable

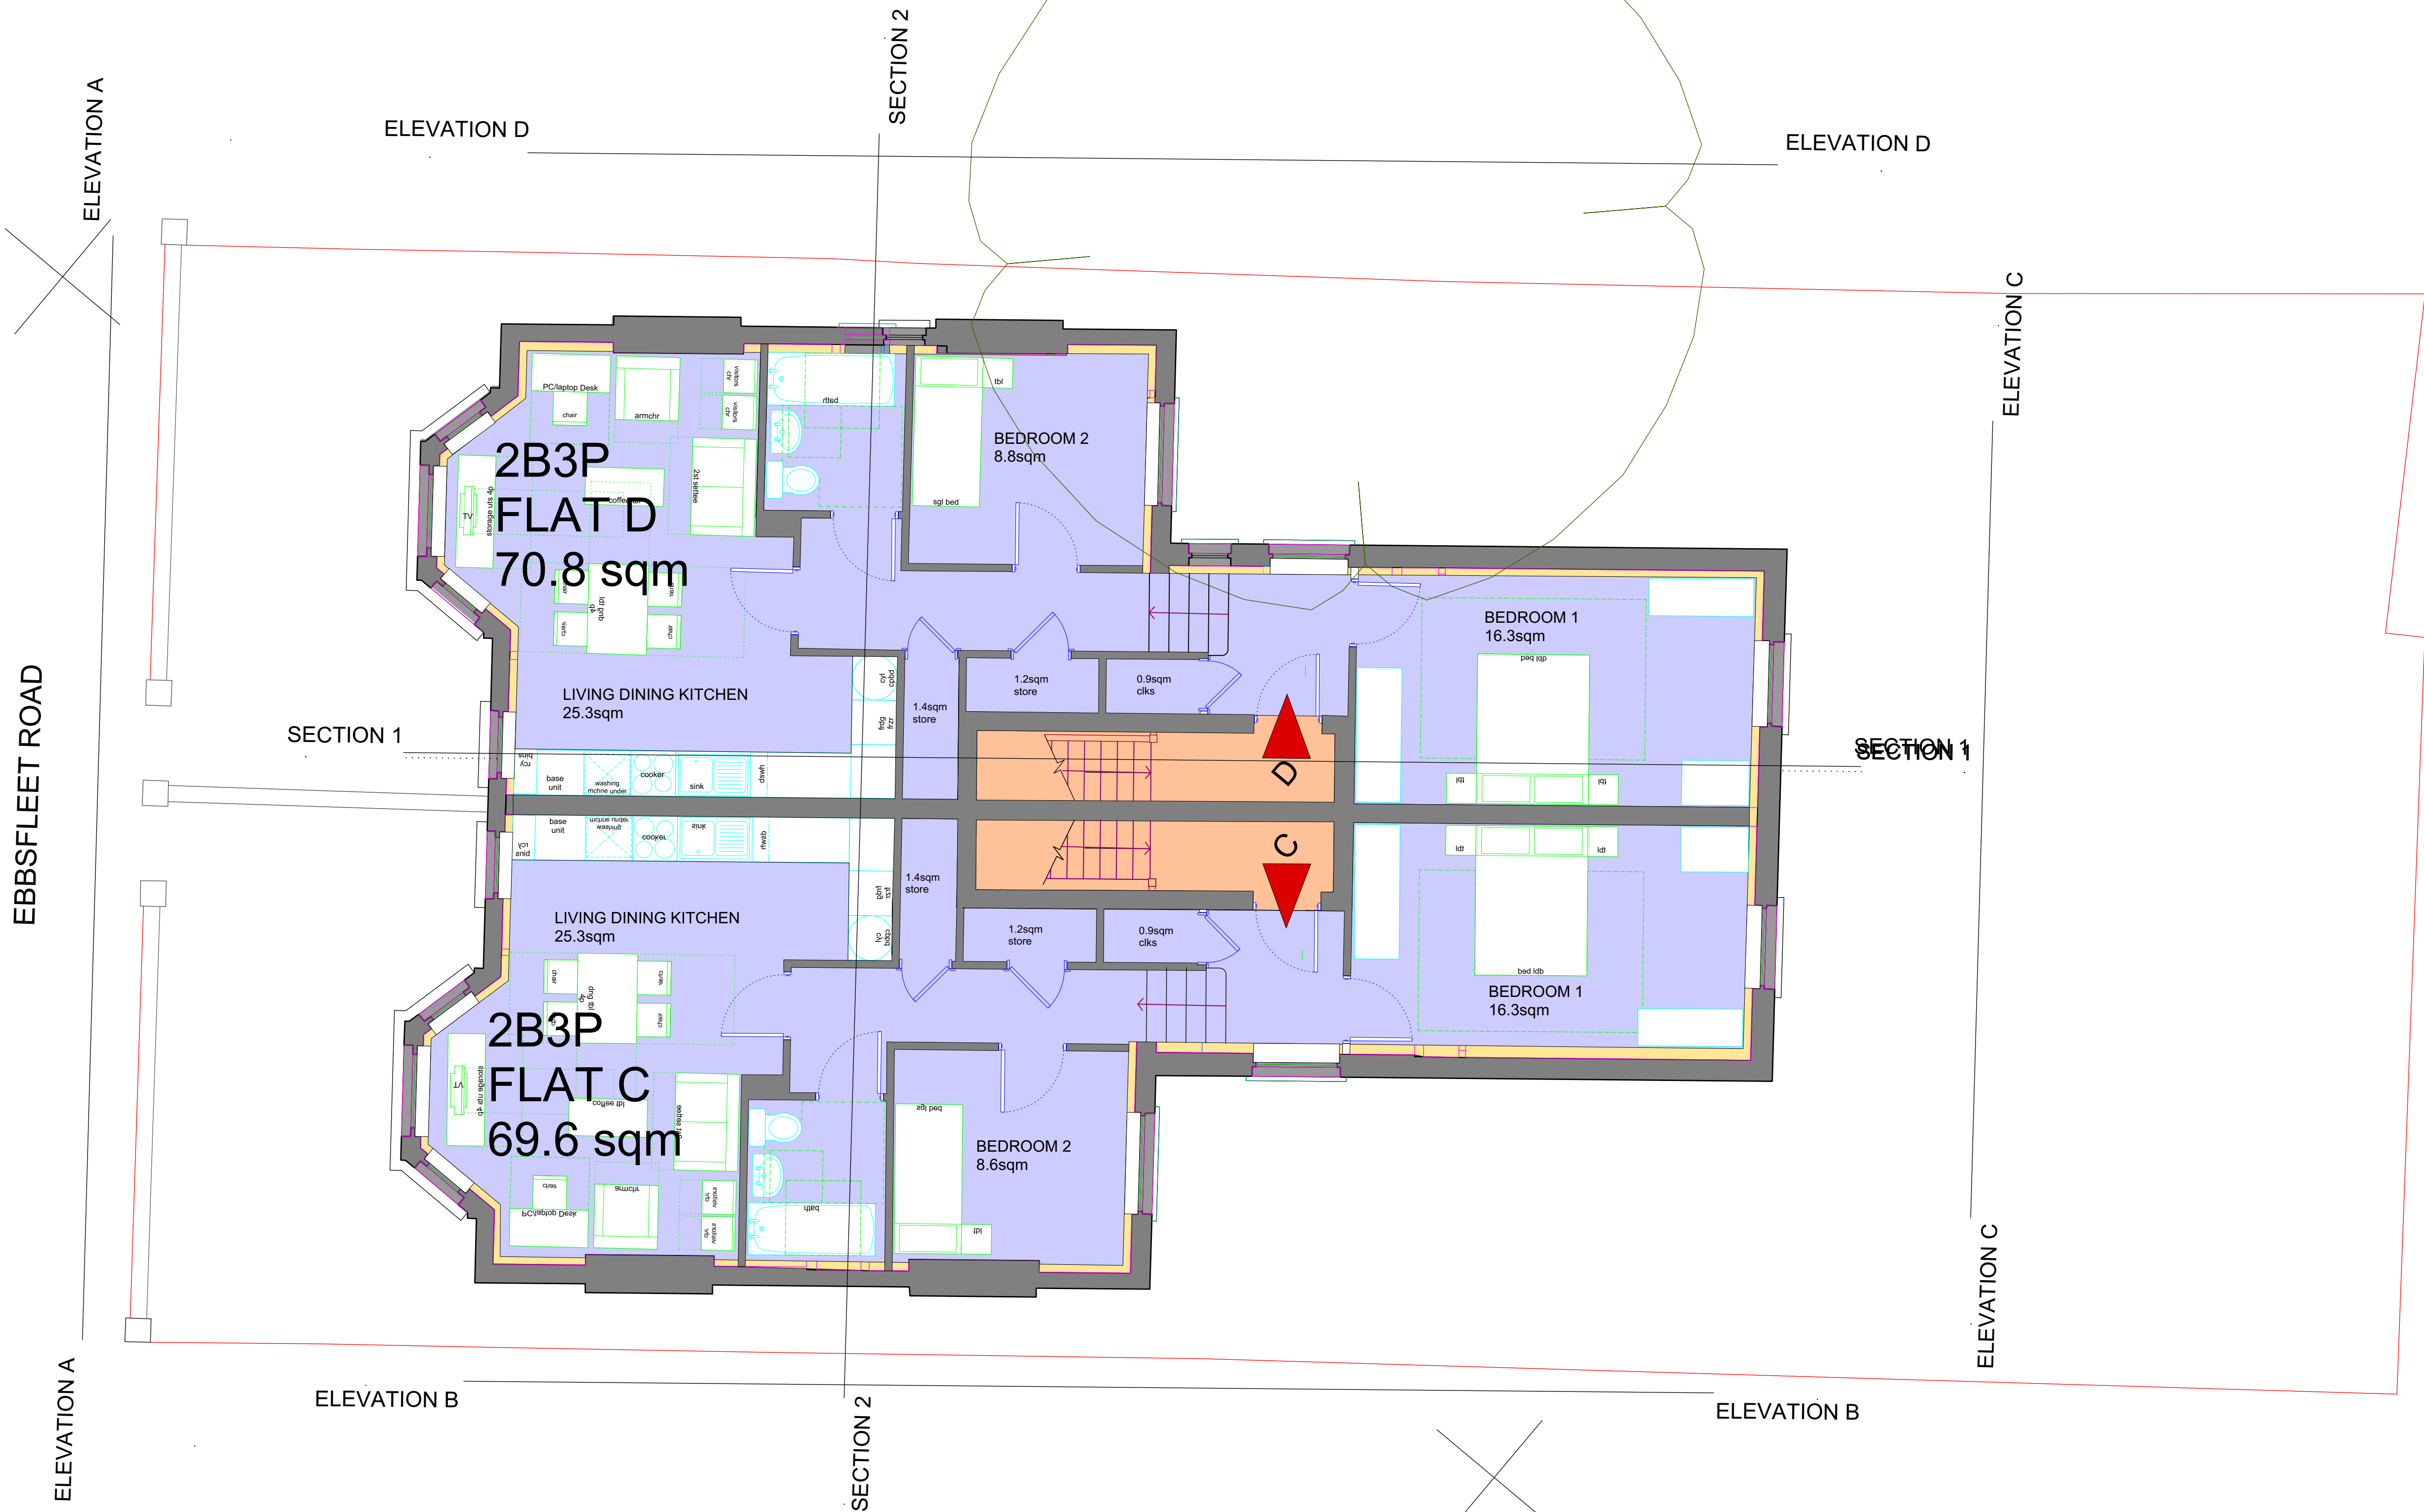

p1-23_04_2020-MB

REVISIONS No Date/Author/Notes

living-architects copyright reserved

Do not scale this drawing

All dimensions to be checked on site

living-architects
14 Linen House, 253 Kilburn Lane
London W10 4BQ
Tel. 020 8962 6660
Fax. 020 8962 6661
surname@living-architects.com

PROJECT
Residential Refurbishment
17-19 Ebbsfleet Road
London, NW2 3NB

SHEET TITLE
PROPOSED
1st FLOOR PLAN

SCALE 1:50@A1 1:100@A3

DATE 03-06-2020

DRAWN BY MB REVIEWED BY MB


CAD or BIM FILE NAME 1005-BIM-Plans.vwx

SUITABILITY / STATUS Planning Application

DRAWING SHEET NO. 1005-OD-03

REVISION
1.1 (2020) - 1st floor plan (see also 1005-OD-01 for 1st floor plan)
1.2 (2020) - 1st floor plan (see also 1005-OD-01 for 1st floor plan)
1.3 (2020) - 1st floor plan (see also 1005-OD-01 for 1st floor plan)


p2

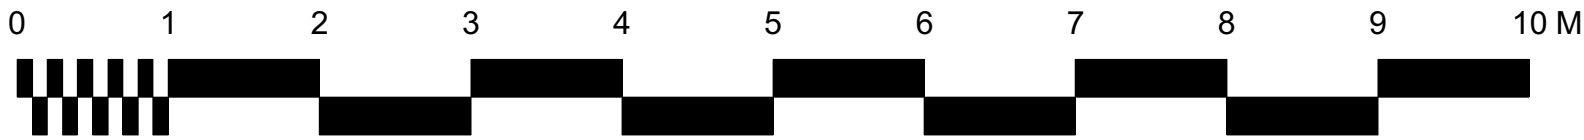

UNUSUAL HEALTH & SAFETY RISKS
IDENTIFIED DURING DESIGN
Add notes if applicable

ELEVATION A

ELEVATION A

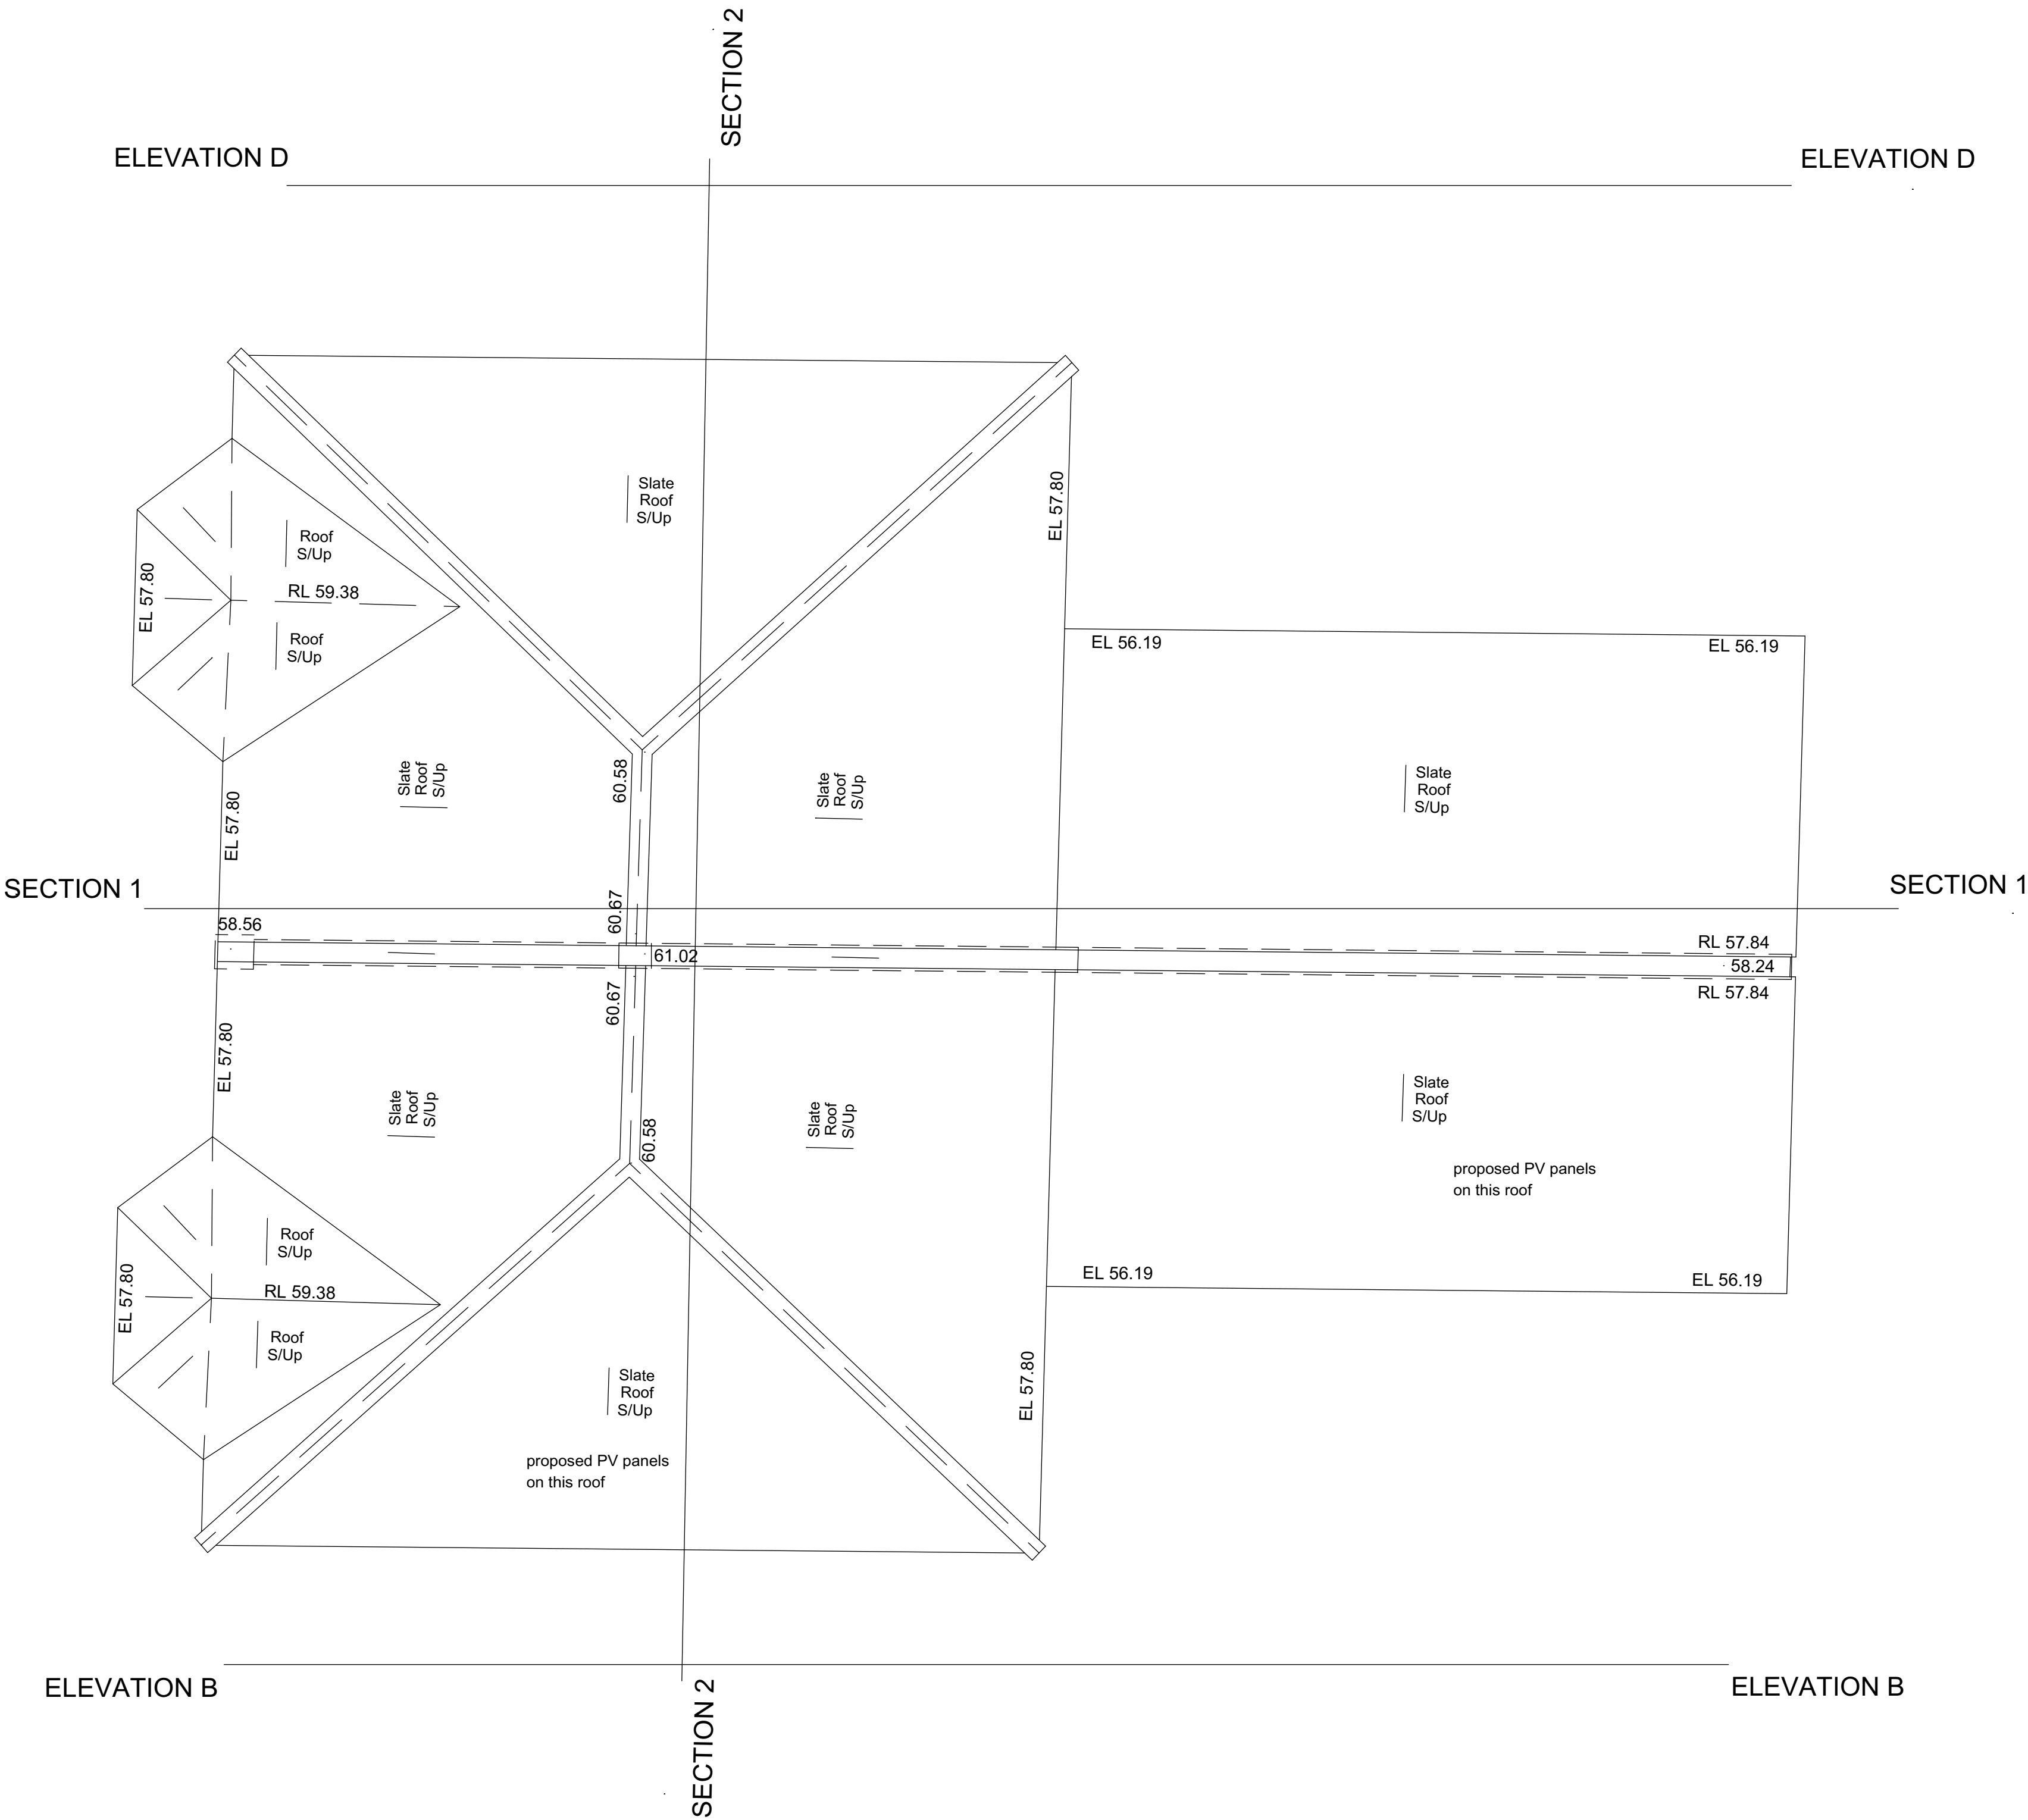

p1-23_04_2020-MB-

REVISIONS No Date-Author-Notes

living-architects copyright reserved

Do not scale this drawing

All dimensions to be checked on site

living-architects
14 Linen House, 253 Kilburn Lane
London W10 4BQ
Tel. 020 8962 6660
Fax. 020 8962 6661
sumame@living-architects.com

PROJECT
Residential Refurbishment
17-19 Ebbsfleet Road
London, NW2 3NB

SHEET TITLE
PROPOSED
ROOF PLAN

SCALE 1:50@A1 1:100@A3

DATE 03-06-2020

DRAWN BY MB REVIEWED BY MB

CAD or BIM FILE NAME 1005-BIM-Plans.vwx

SUITABILITY / STATUS Planning Application


DRAWING SHEET NO. 1005-OD-04

REVISION
1.1 (2020) - new contract or guidelines (2021) (2022) (2023)
1.2 (2020) - new contract or guidelines (2021) (2022) (2023)
1.3 (2020) - new contract or guidelines (2021) (2022) (2023)


p2



ELEVATION A

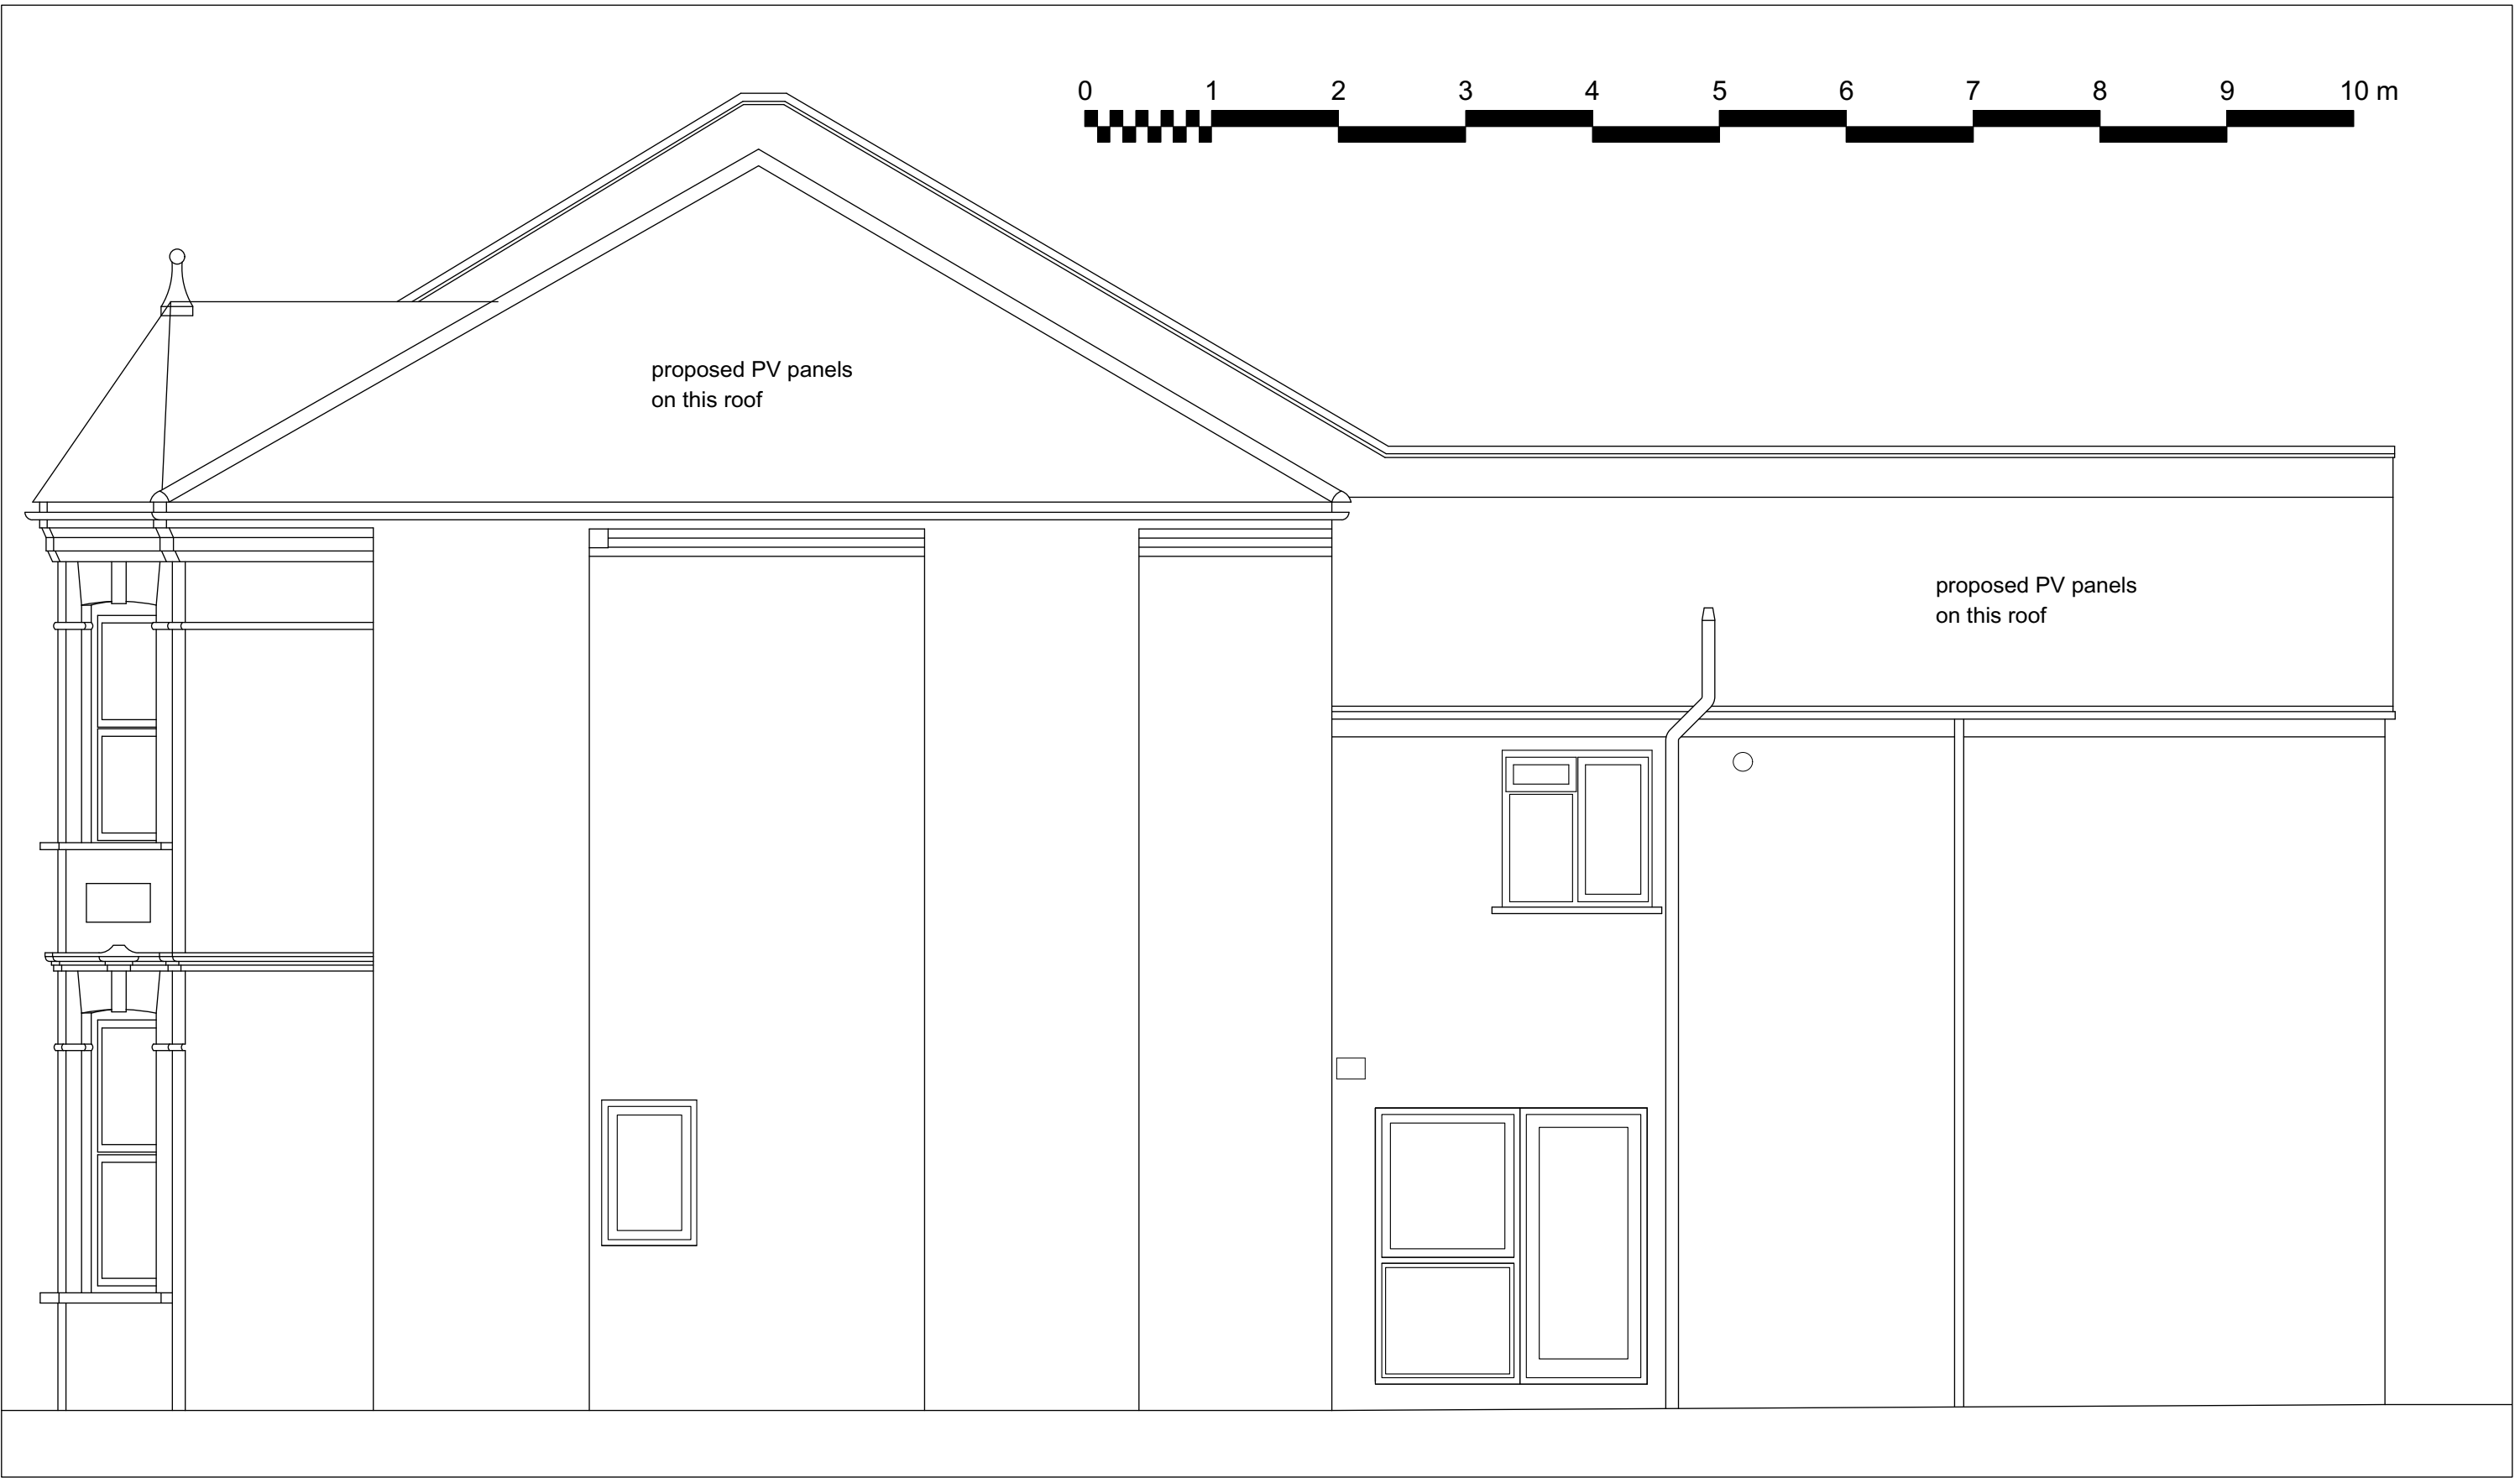

ELEVATION B

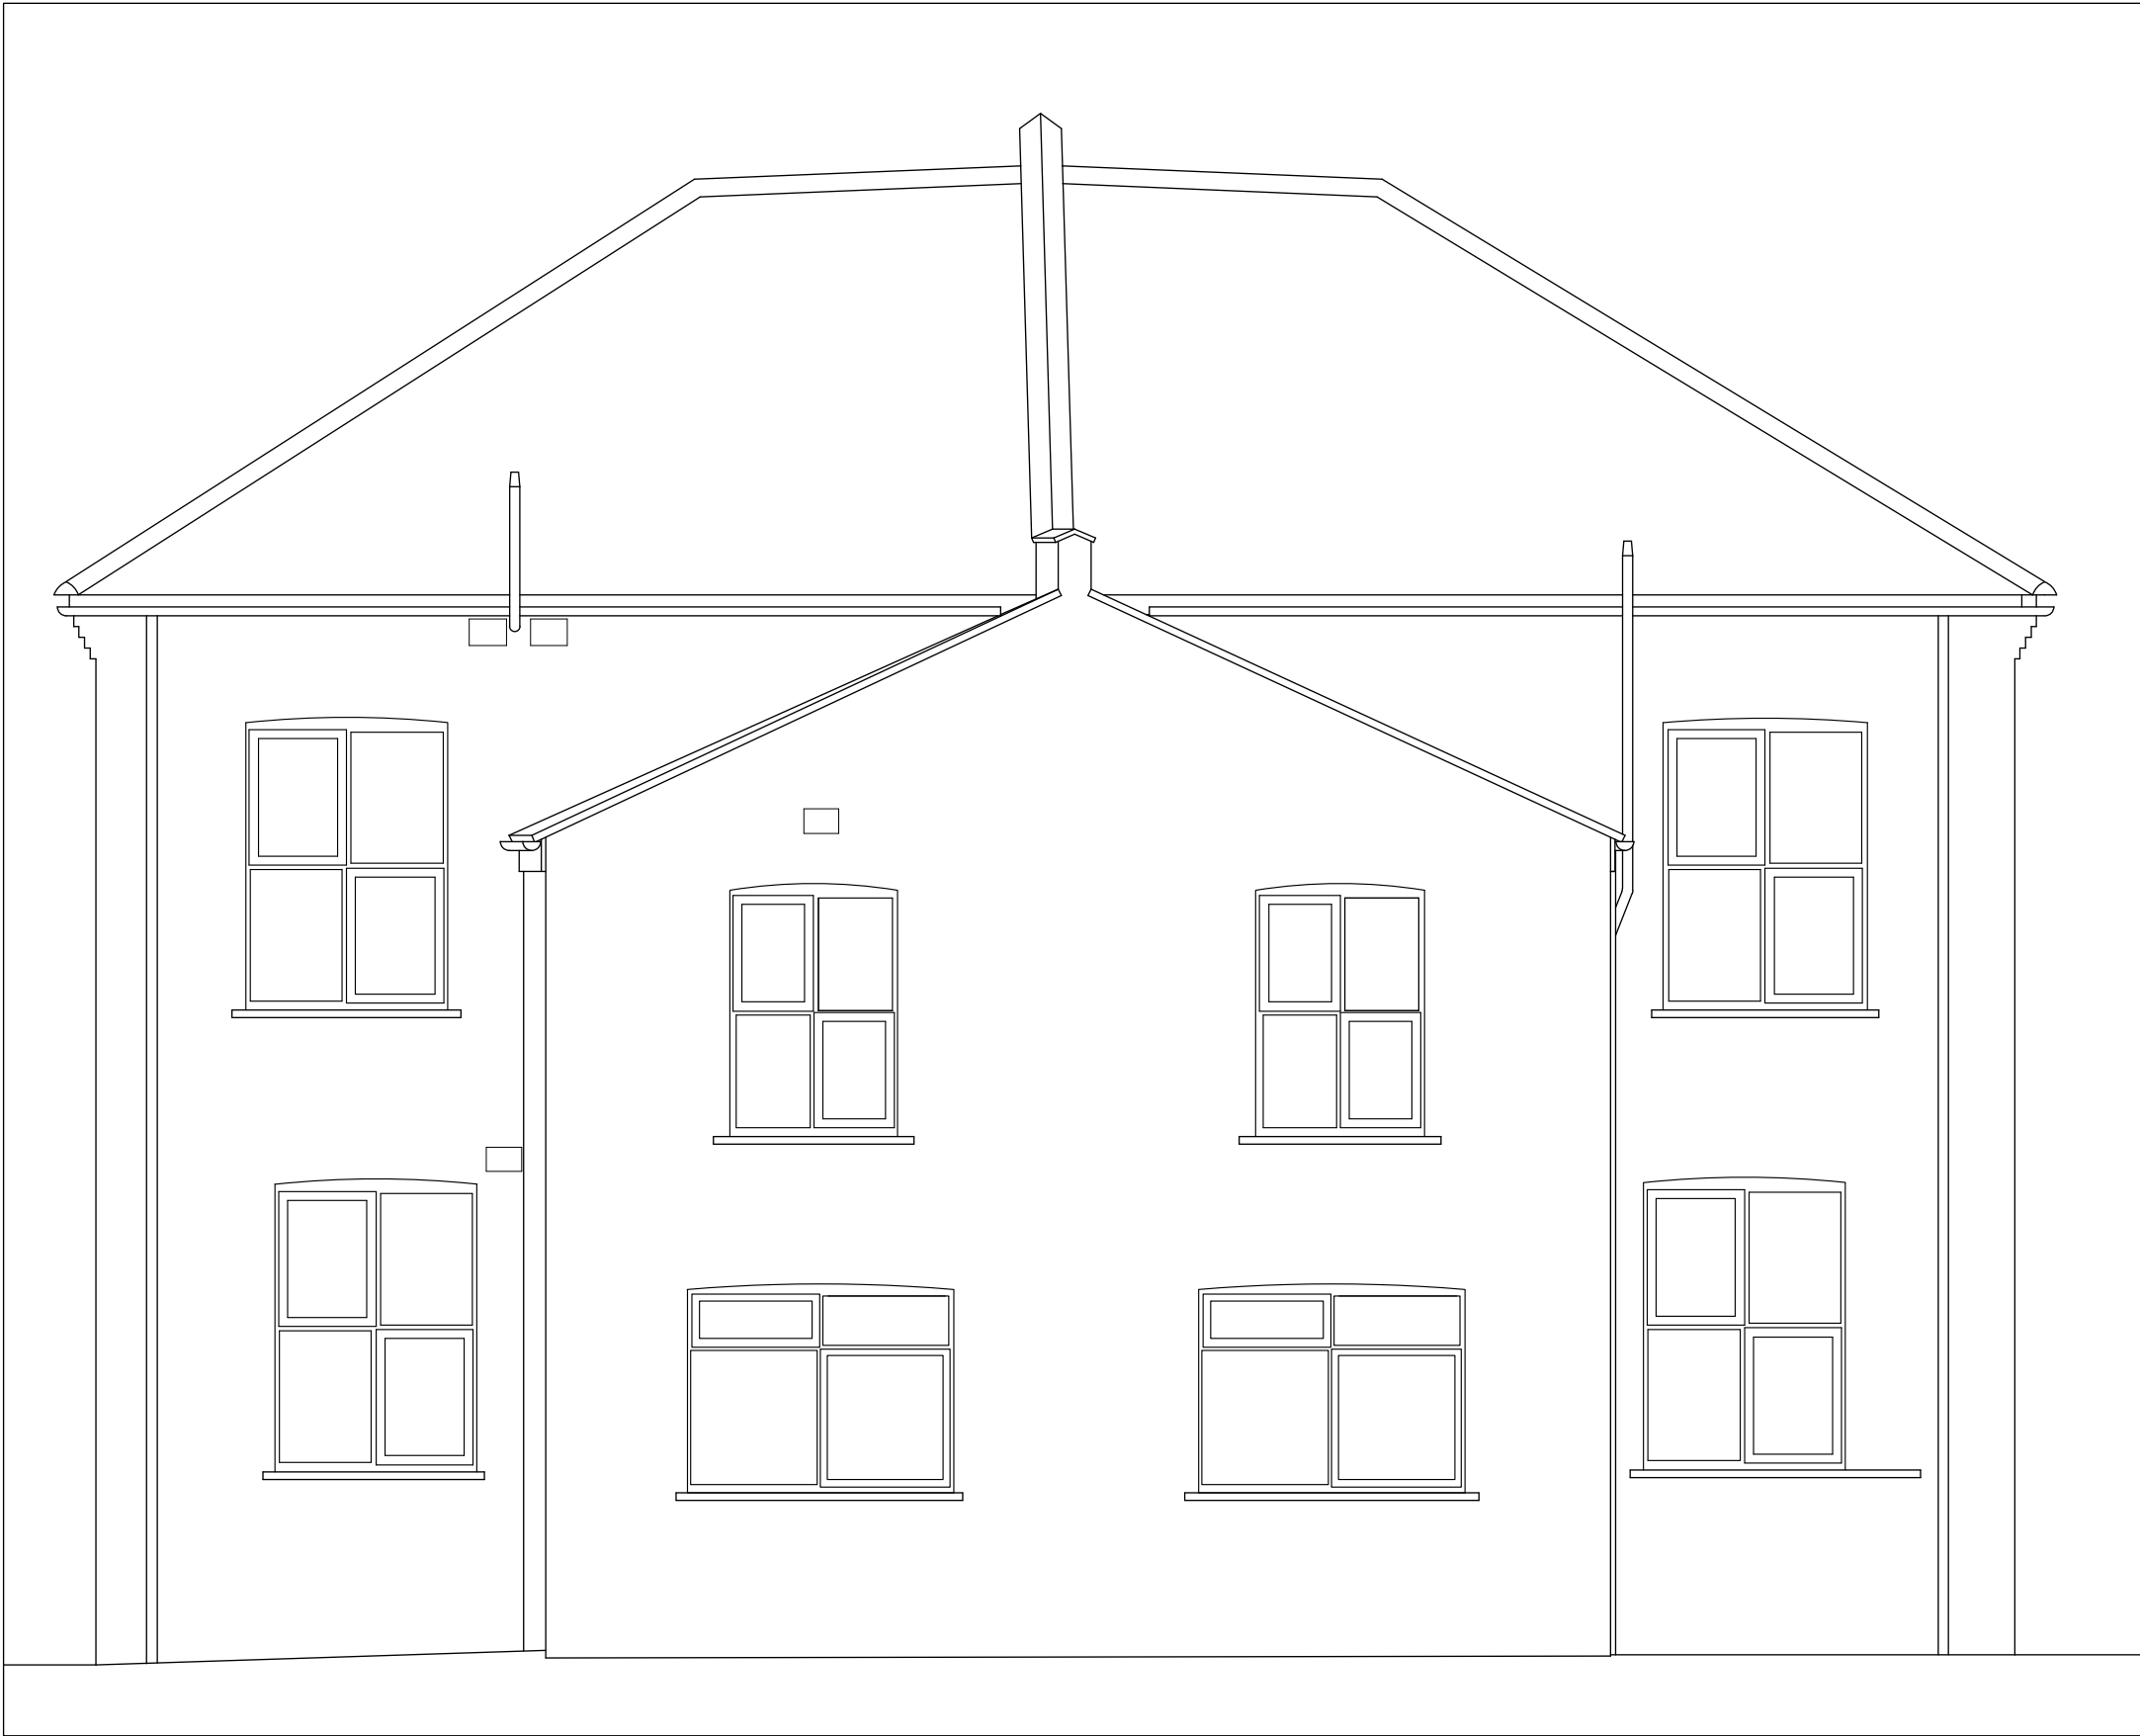

ELEVATION C



ELEVATION D

unusual risks identified in CDM assessment:

Notes
THIS DRAWING IS FOR
PLANNING APPLICATION
PURPOSES.

date	Revisions
living-architects copyright reserved	
Do not scale this drawing	
All dimensions to be checked on site	

17-19 EBBSFLEET ROAD
LONDON
NW2 3NB

PROPOSED
ELEVATIONS

living-architects
14 Linen House, 253 Kilburn Lane
London W10 4BQ
Tel. 020 8962 6660
Fax. 020 8962 6661
surname@living-architects.com

SCALE 1:100@A3 1:50@A1

DATE 03-06-2020

DRAWN BY M.B.


CHECKED BY

CAD FILE REF 1005-BIM-Sections-Elevations.vwx

DRAWING STATUS Planning Application



DRAWING NO. **1005-OD-06**

REVISION p2

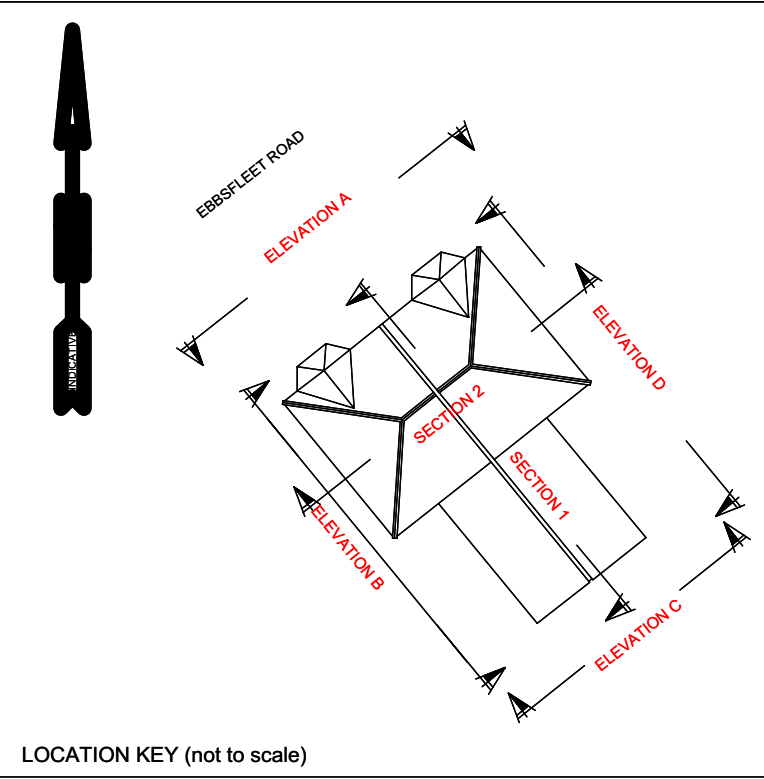


unusual risks identified in CDM assessment:

Notes
THIS DRAWING IS FOR
PLANNING APPLICATION
PURPOSES.

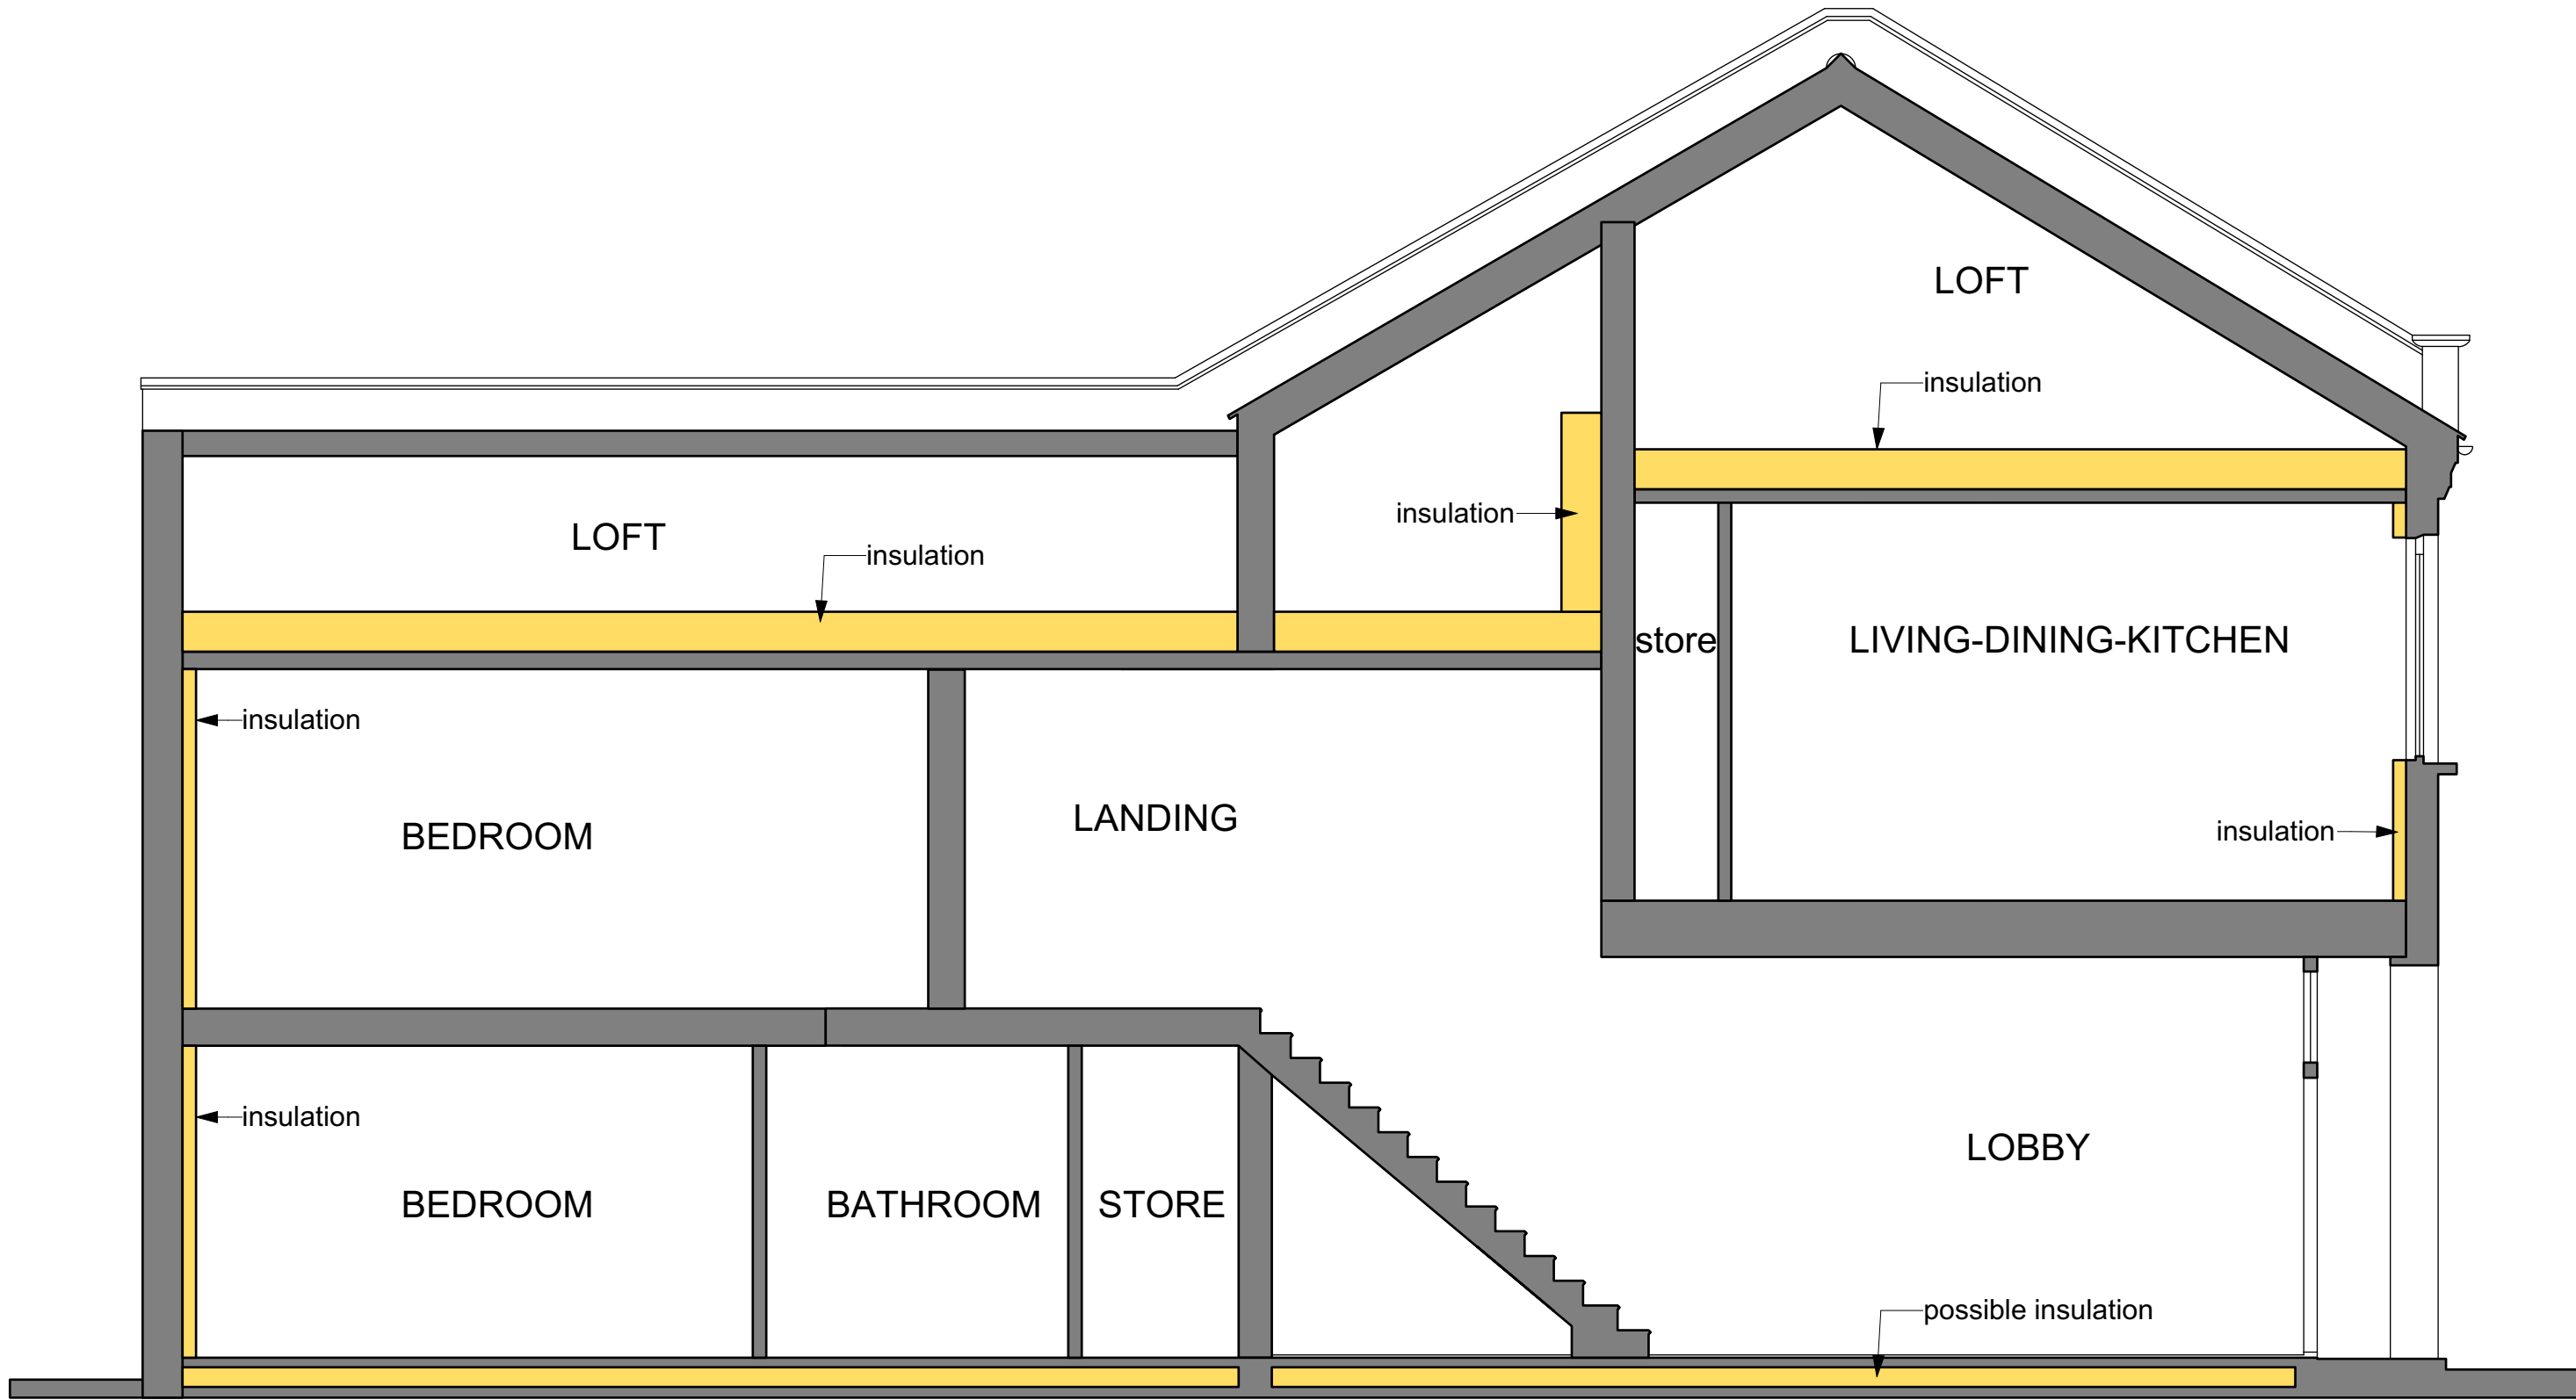 

SECTION 1

Datum 45.00m AOD

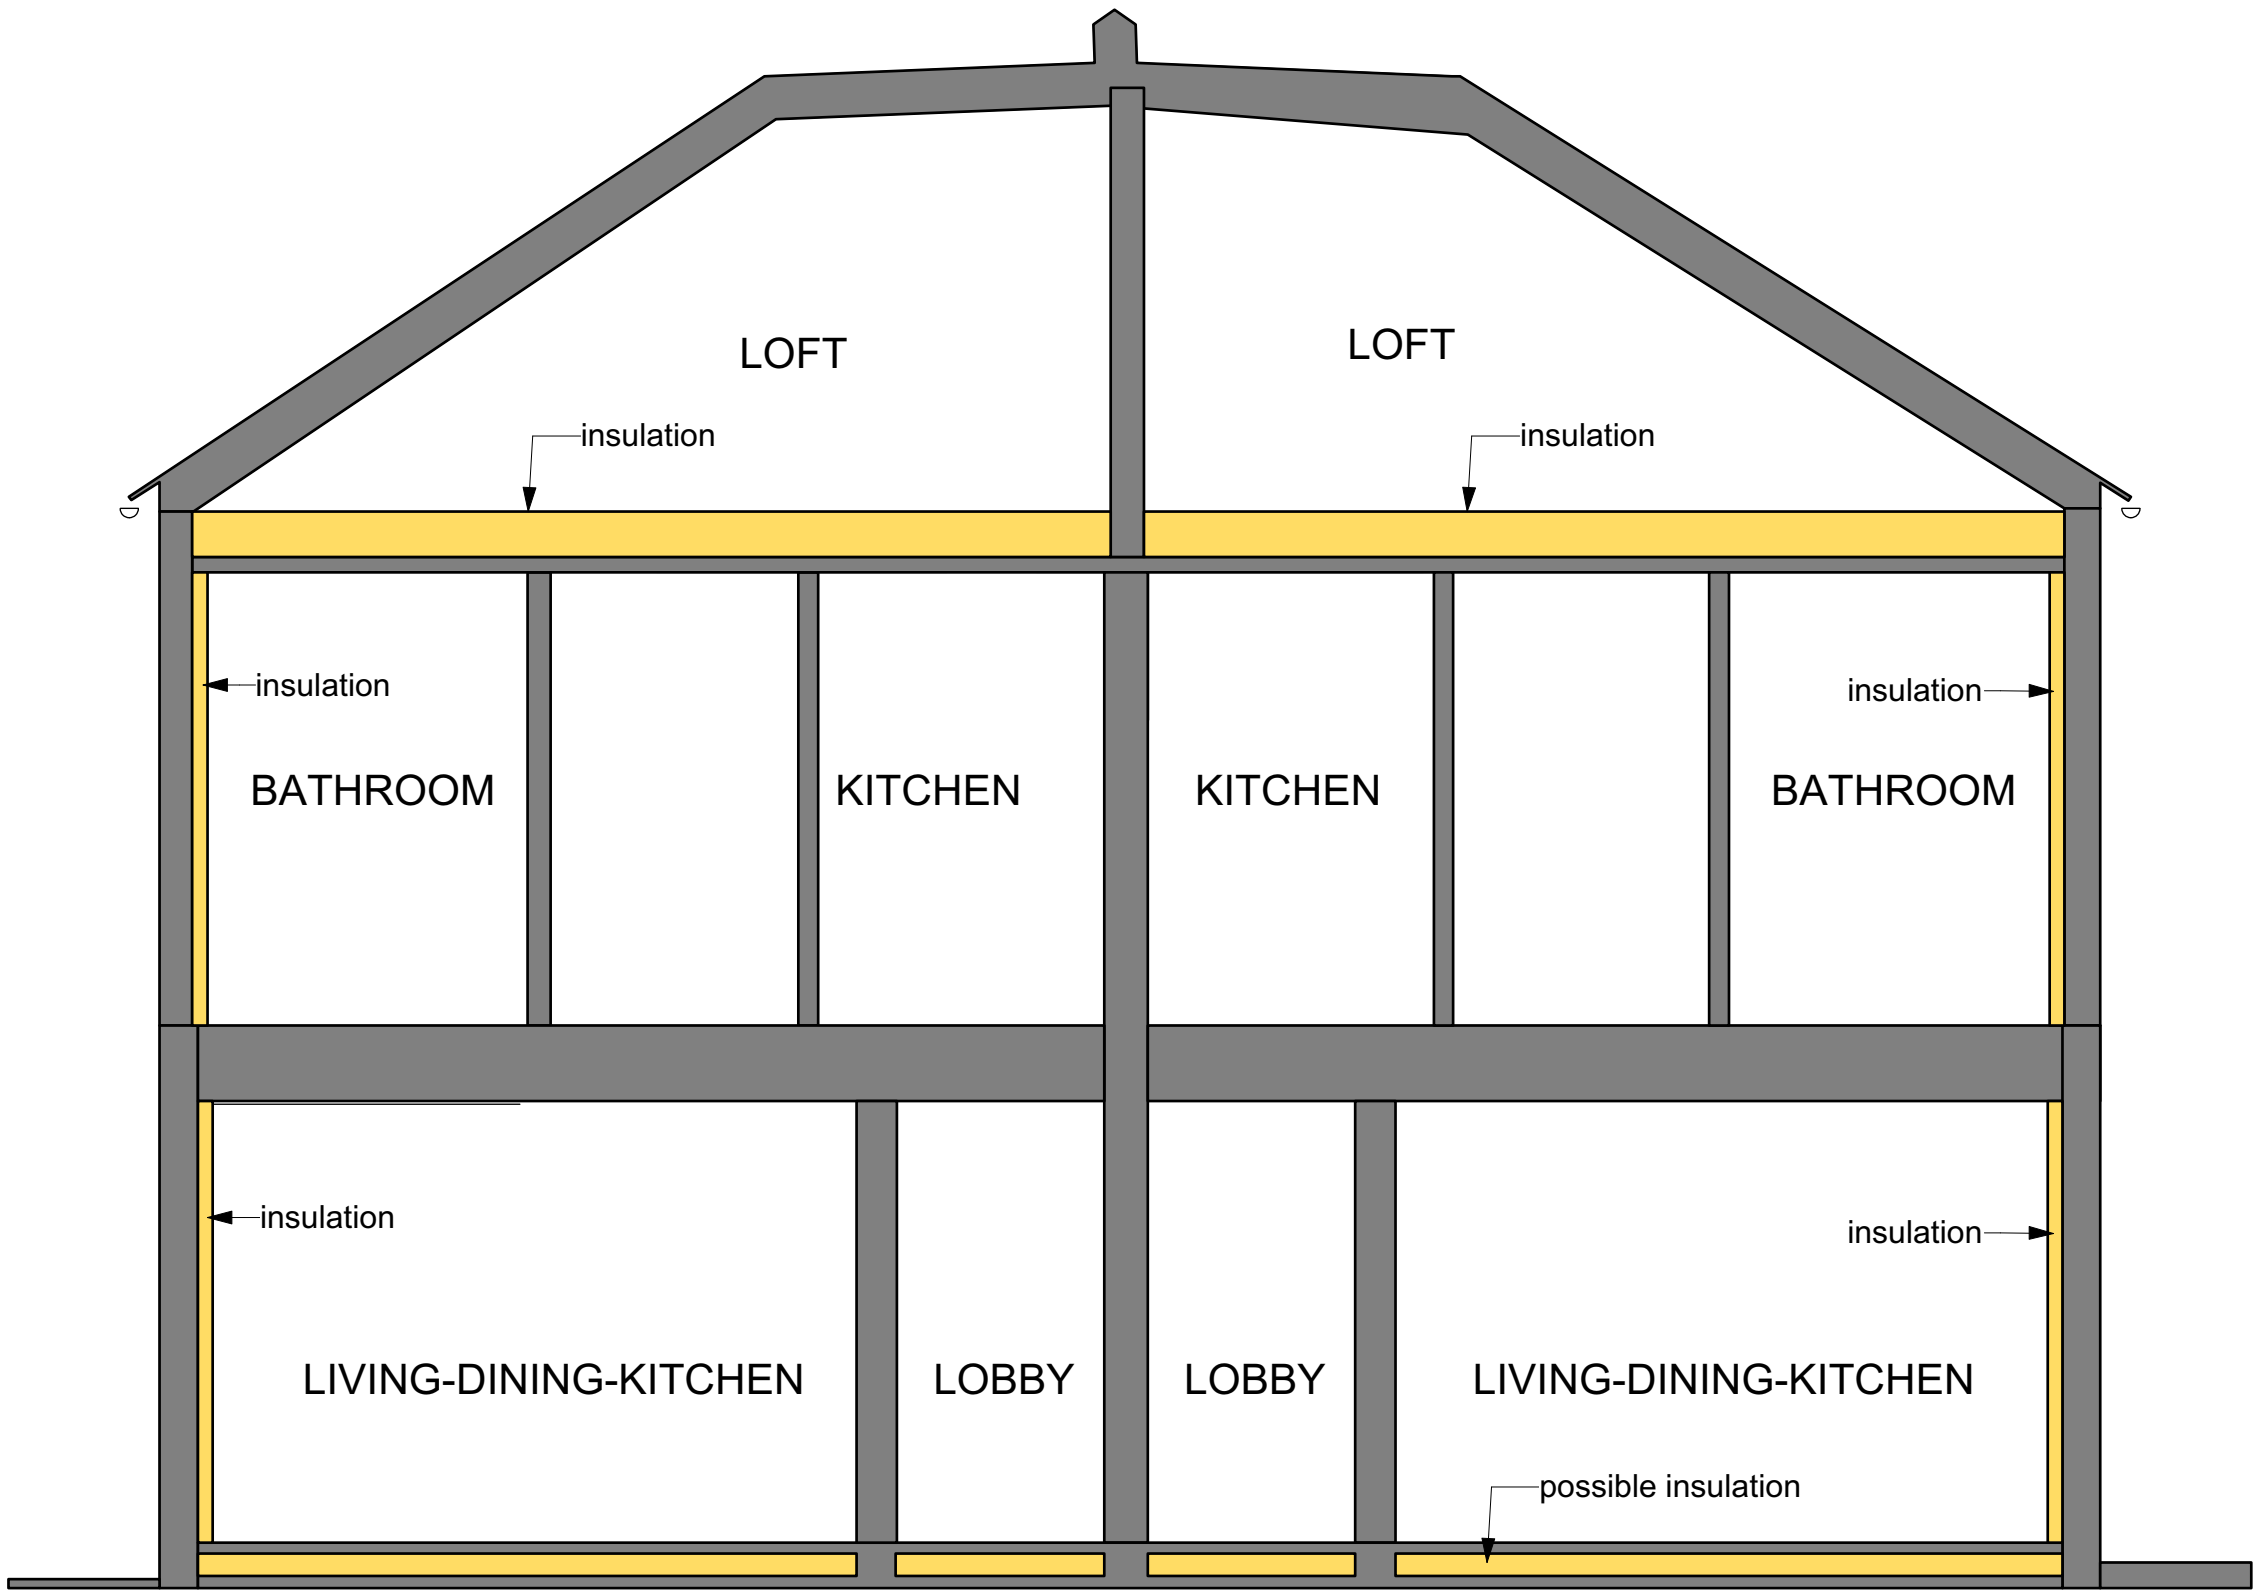

SECTION 2

Datum 45.00m AOD

date		Revisions
living-architects copyright reserved		
Do not scale this drawing		
All dimensions to be checked on site		
17-19 EBBSFLEET ROAD LONDON NW2 3NB		
PROPOSED SECTIONS		
living-architects 14 Linen House, 253 Kilburn Lane London W10 4BQ Tel. 020 8962 6660 Fax. 020 8962 6661 surname@living-architects.com		
SCALE	1:100@A3 1:50@A1	
DATE	03-06-2020	
DRAWN BY	M.B.	
CHECKED BY		
CAD FILE REF	1005-BIM-Sections-Elevations.vwx	
DRAWING STATUS	Planning Application	
DRAWING NO.	1005-OD-07	
REVISION	p2	