



Existing Front South East Elevation

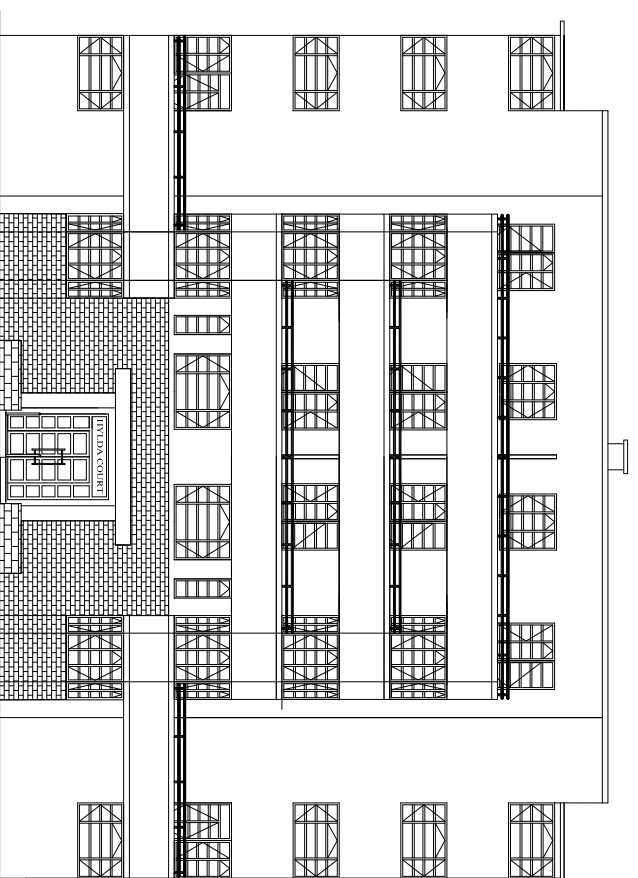

Proposed Front South East Elevation

Existing & Proposed Front Elevations

 

Scale 1:200



Client
HAMWAYS LIMITED

Project/Site location
HYLDA COURT, 3-5 ST ALBAN'S ROAD, LONDON NW5 1RE

Drawing Title
EXISTING & PROPOSED FRONT (SOUTH EAST) ELEVATIONS

Drawn	Scale	Checked	Date
BM	1:200 of A3	PHD	26/04/2020

AYALON SURVEYORS LTD
108 AQUARIUM
101 LOWER AVENUE
CHICHESTER
ESSEX
PO19 1LW
01243 296 346
info@ayalonsurveyors.com

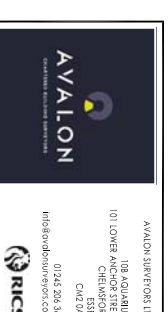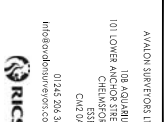Drawing No. **A0813-101**