



Existing First Floor Plan

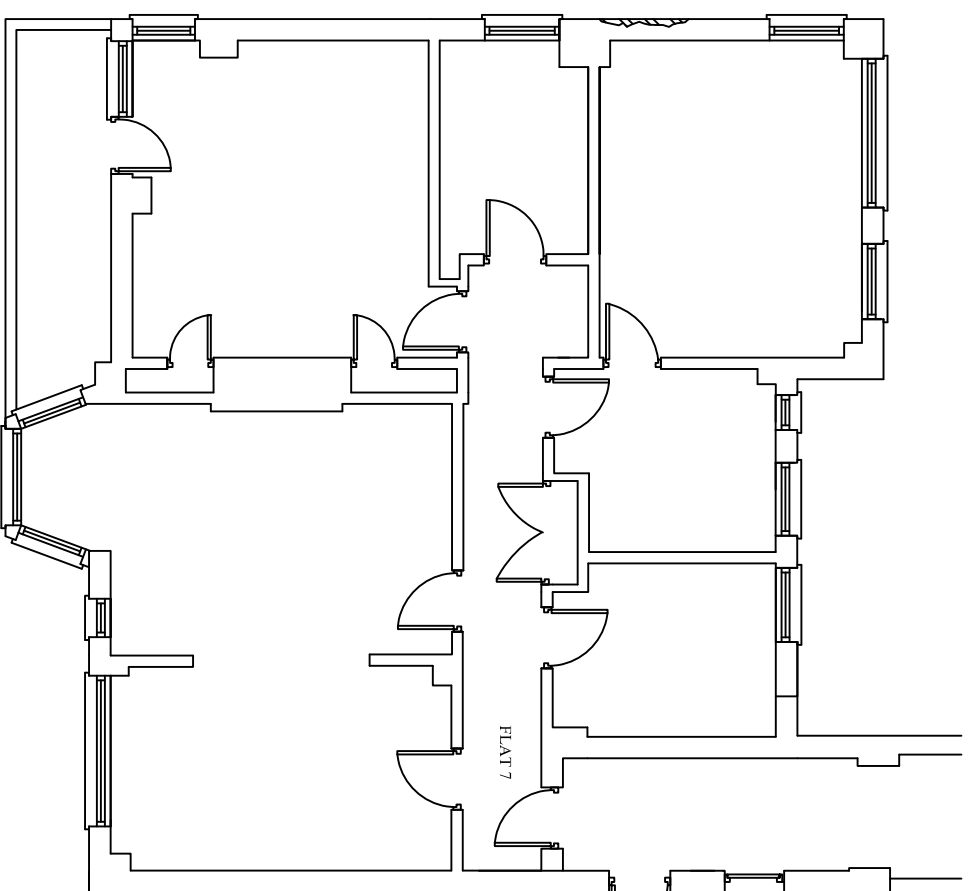

Proposed First Floor Plan

Existing & Proposed First Floor Plans

 

Scale 1:100

Client
HAMWAYS LIMITED

Project/Site Location
HYLDA COURT, 3-5 ST ALBANS ROAD, LONDON NW5 1RE

Drawing Title
EXISTING & PROPOSED FIRST FLOOR PLANS

Drawn	Scale	Checked	Date
BM	1:100 of A3	PHD	26/06/2020

	AYALON SERVICES LTD 108 ADELPHIN 101 LORRAINE AVENUE CHELSEA LONDON SW3 3LQ 02045 205 346 info@ayalon.co.uk

Drawing No. **A0813-107**