



Existing Lower Ground Floor Plan

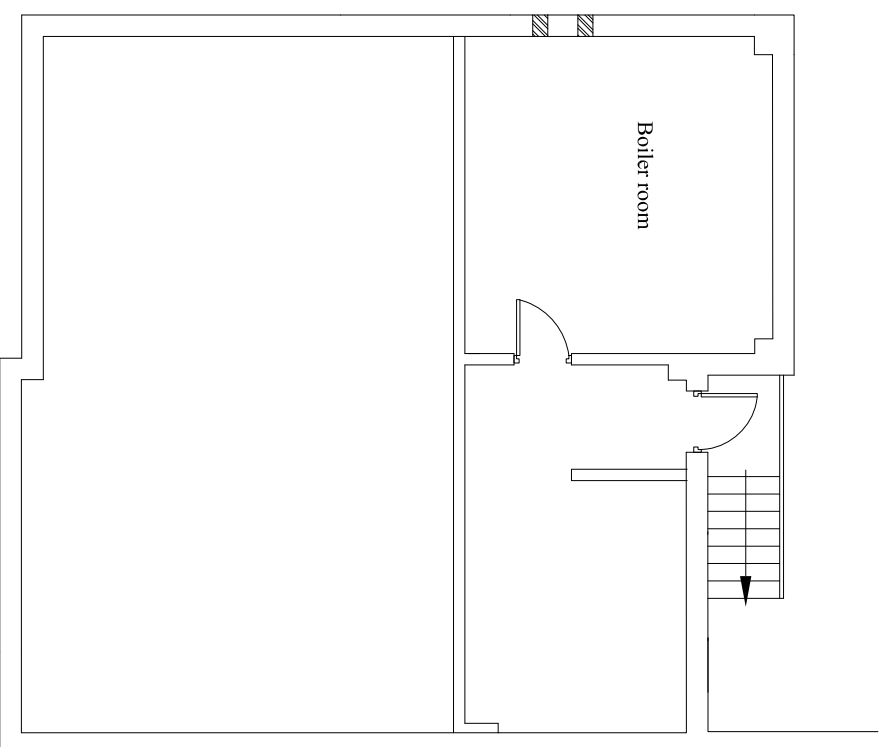

Proposed Lower Ground Floor Plan

Existing & Proposed Lower Ground Floor Plans

 

Scale 1:100

Client  
**HAMWAYS LIMITED**

Project/Site location  
**HYLDA COURT, 3-5 ST ALBAN'S ROAD, LONDON NW5 1RE**

Drawing Title  
**EXISTING & PROPOSED LOWER GROUND FLOOR PLAN**

Drawn	Scale	Checked	Date
BM	1:100 at A3	PHD	26/09/2020

AVYALON SURVEYORS LTD  
118 AQUARIUM  
101 LOWER AUCKLAND STREET  
CHICHESTER  
ESSEX  
SUSSEX  
S10 2AA  
01245 204 346  
info@avylon-surveyors.com

Drawing No. **A0813-105**