



Existing Ground Floor Plan

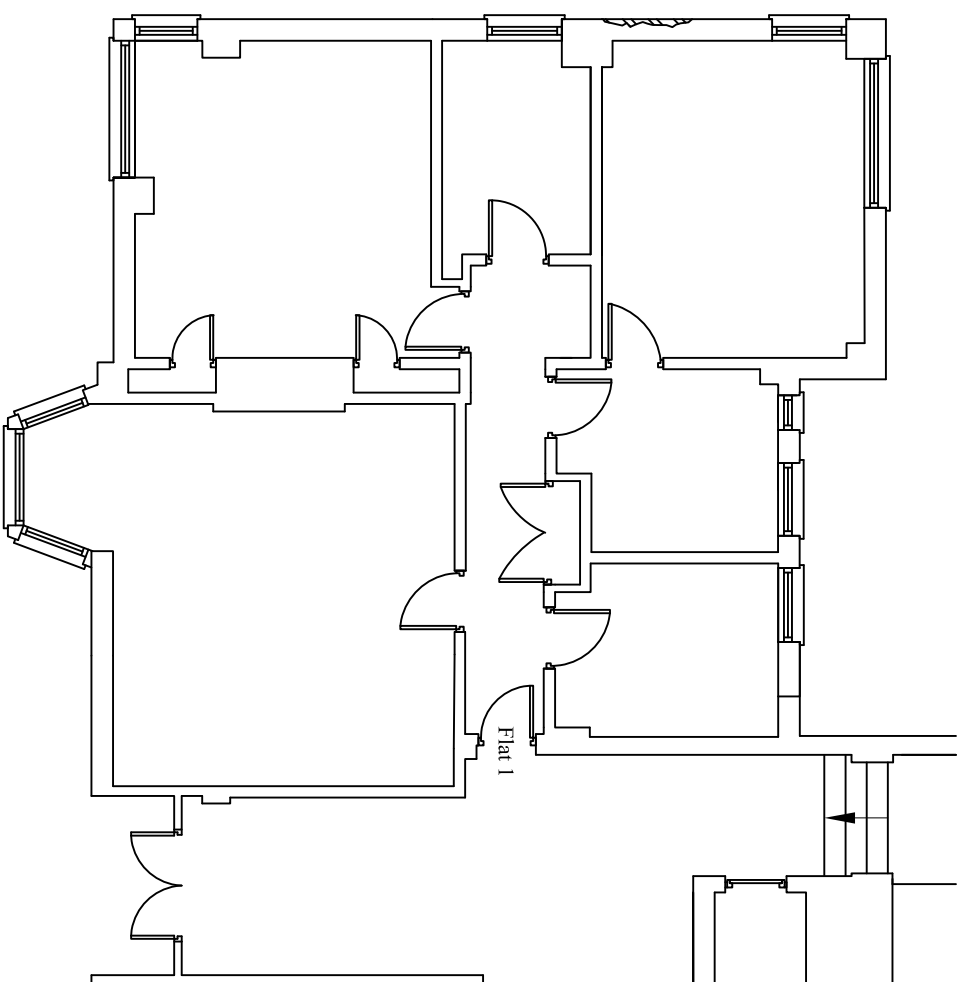

Proposed Ground Floor Plan

Existing & Proposed Ground Floor Plans

 


Scale 1:100


Client  
**HAMWAYS LIMITED**

Project/Site location  
**HYLDA COURT, 3-5 ST ALBAN'S ROAD, LONDON NW5 1RE**

Drawing Title  
**EXISTING & PROPOSED GROUND FLOOR PLANS**

Drawn	Scale	Checked	Date
BM	1:100 at A3	PHD	26/09/2020


  
 AYALON SERVICES LTD  
 108 AQUARIUM  
 101 LOWER KINGSWAY  
 CHANDFORD  
 ESSEX  
 CH4 0NU  
 01245 304 344  
 info@ayalon-services.com



Drawing No. **A0813-106**