



Existing Third Floor Plan

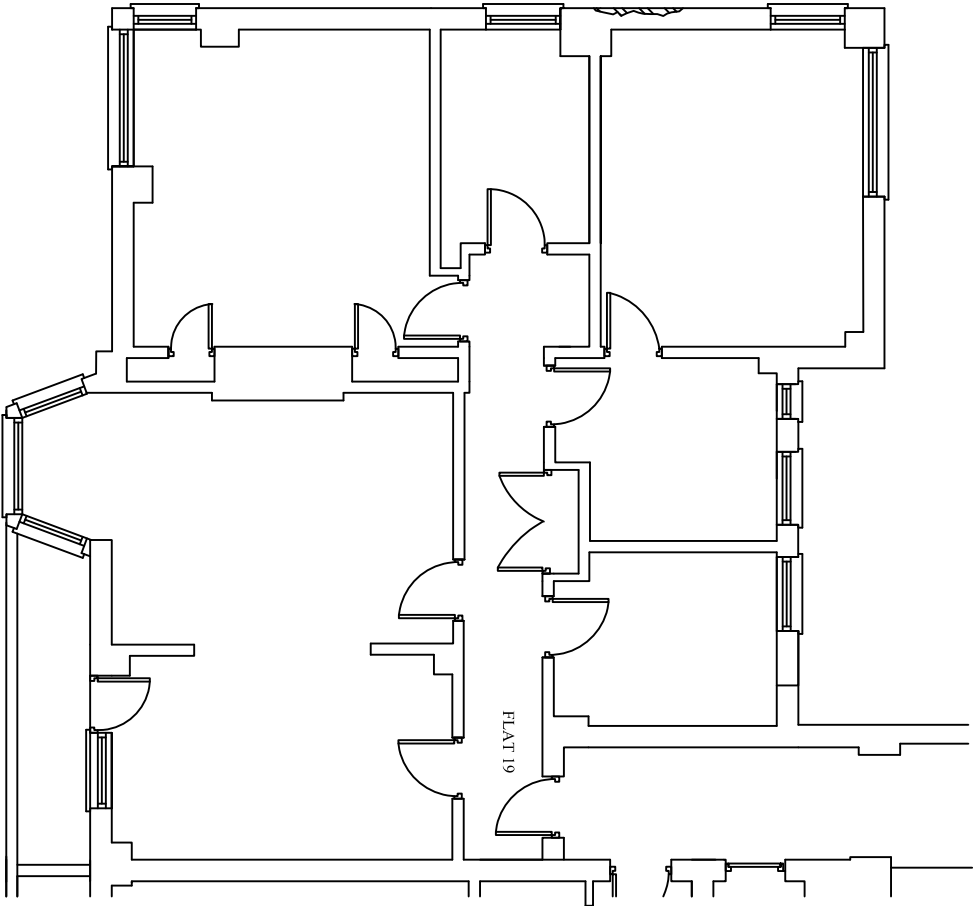

Proposed Third Floor Plan

Existing & Proposed Third Floor Plans

 

Scale 1:100

Client
HAMWAYS LIMITED

Project/site location
HYLDA COURT, 3-5 ST ALBAN'S ROAD, LONDON NW5 1RE

Drawing Title
EXISTING & PROPOSED THIRD FLOOR PLANS

Drawn	Scale	Checked	Date
BM	1:100 at A3	PHD	26/06/2020



AVYALON
SURVEYORS LTD
101 LONK AVE
CHAMBERS
ESSEX
CM2 0AG
01245 205 344
info@avalonsurveyors.com



RICS