



Existing Roof Plan

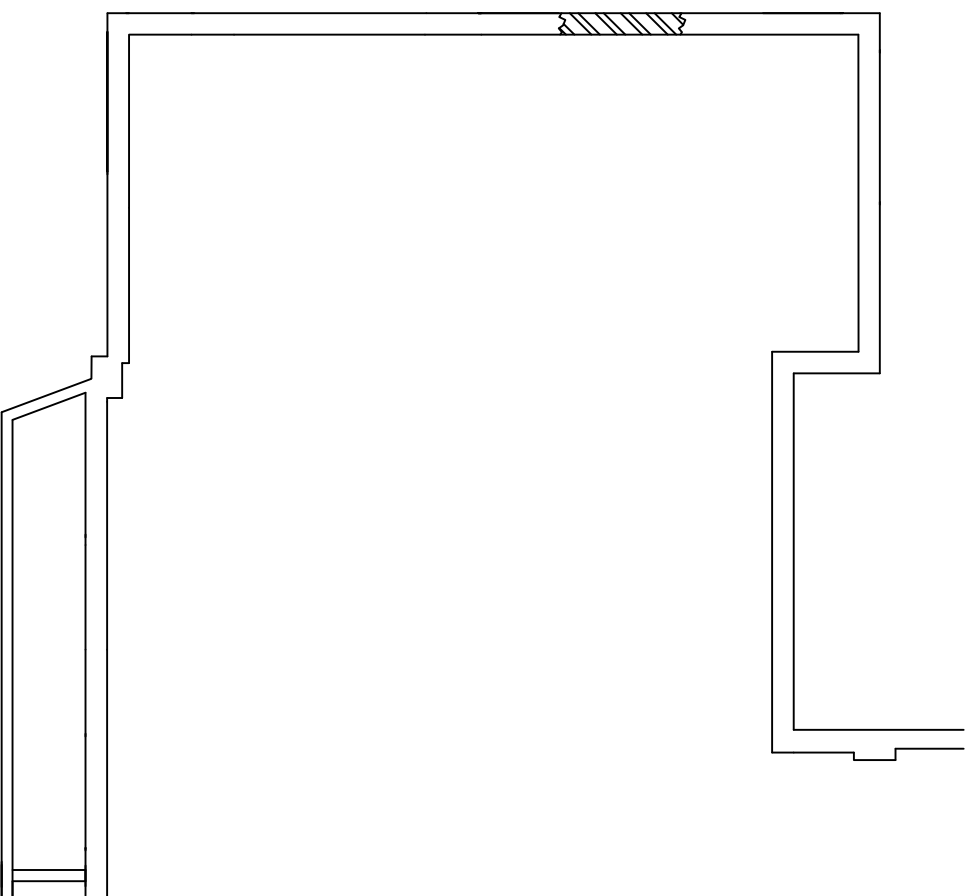

Proposed Roof Plan

Existing & Proposed Roof Plans

 

Scale 1:100

Client  
**HAMWAYS LIMITED**

Project/Site Location  
**HYDA COURT, 3-5 ST ALBAN'S ROAD, LONDON NW5 1RE**

Drawing Title  
**EXISTING & PROPOSED ROOF PLANS**

Drawn	Scale	Checked	Date
BM	1:100 of A3	PHD	26/06/2020

**AYALON**  
HYDROLOGICAL CONSULTANTS

AYALON SURVEYORS LTD  
108 ADELPHIN  
101 LOVER ADELPHIN  
CHALMERS RD  
ESSEX  
01265 205 346  
Hydro@ayalonsurveyors.com

**RICS**

Drawing No. **A0813-111**