



Existing Fourth Floor Plan

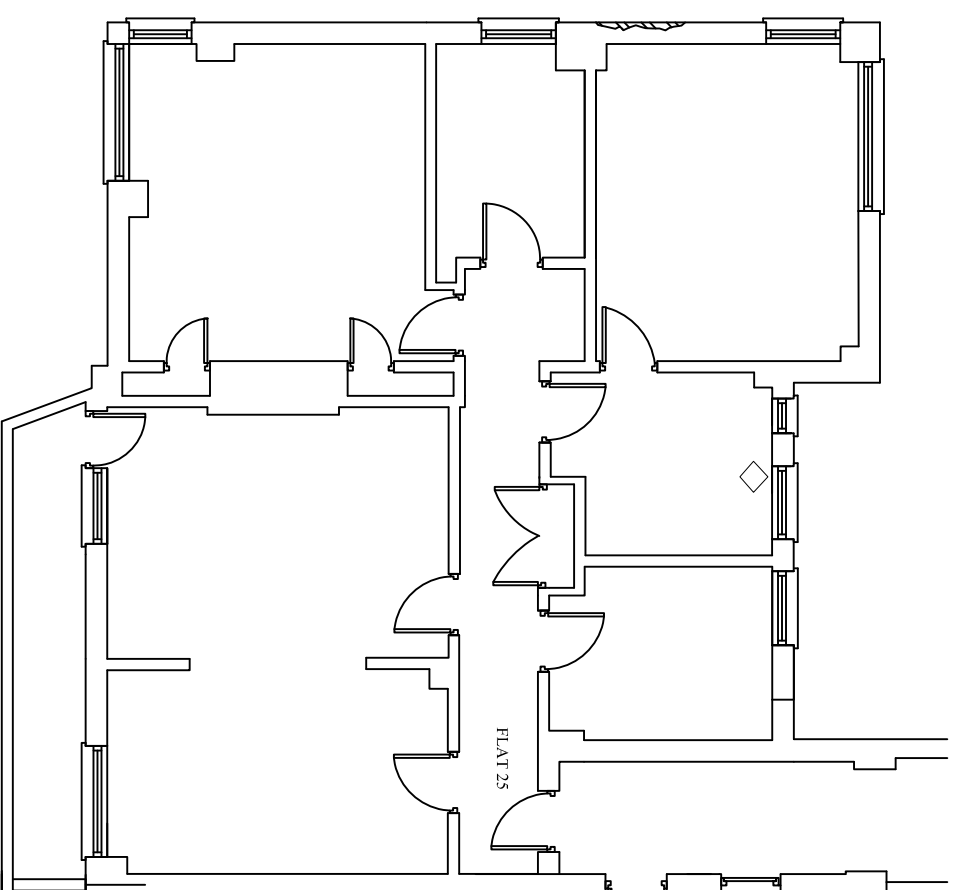

Proposed Fourth Floor Plan

Existing & Proposed Fourth Floor Plans

 


Scale 1:100

Client
HAMWAYS LIMITED

Project/Site location
HYLDA COURT, 3-5 ST ALBAN'S ROAD, LONDON NW5 1RE

Drawing Title
EXISTING & PROPOSED FOURTH FLOOR PLANS

Drawn	Scale	Checked	Date
BM	1:100 at A3	PHD	26/06/2020



 AYALON SERVICES LTD
 108 ACQUARIA
 CHELSEA LONDON SW3 2LH
 UK
 02045 204 344
 info@ayalonservices.com

Drawing No. **A0813-110**