

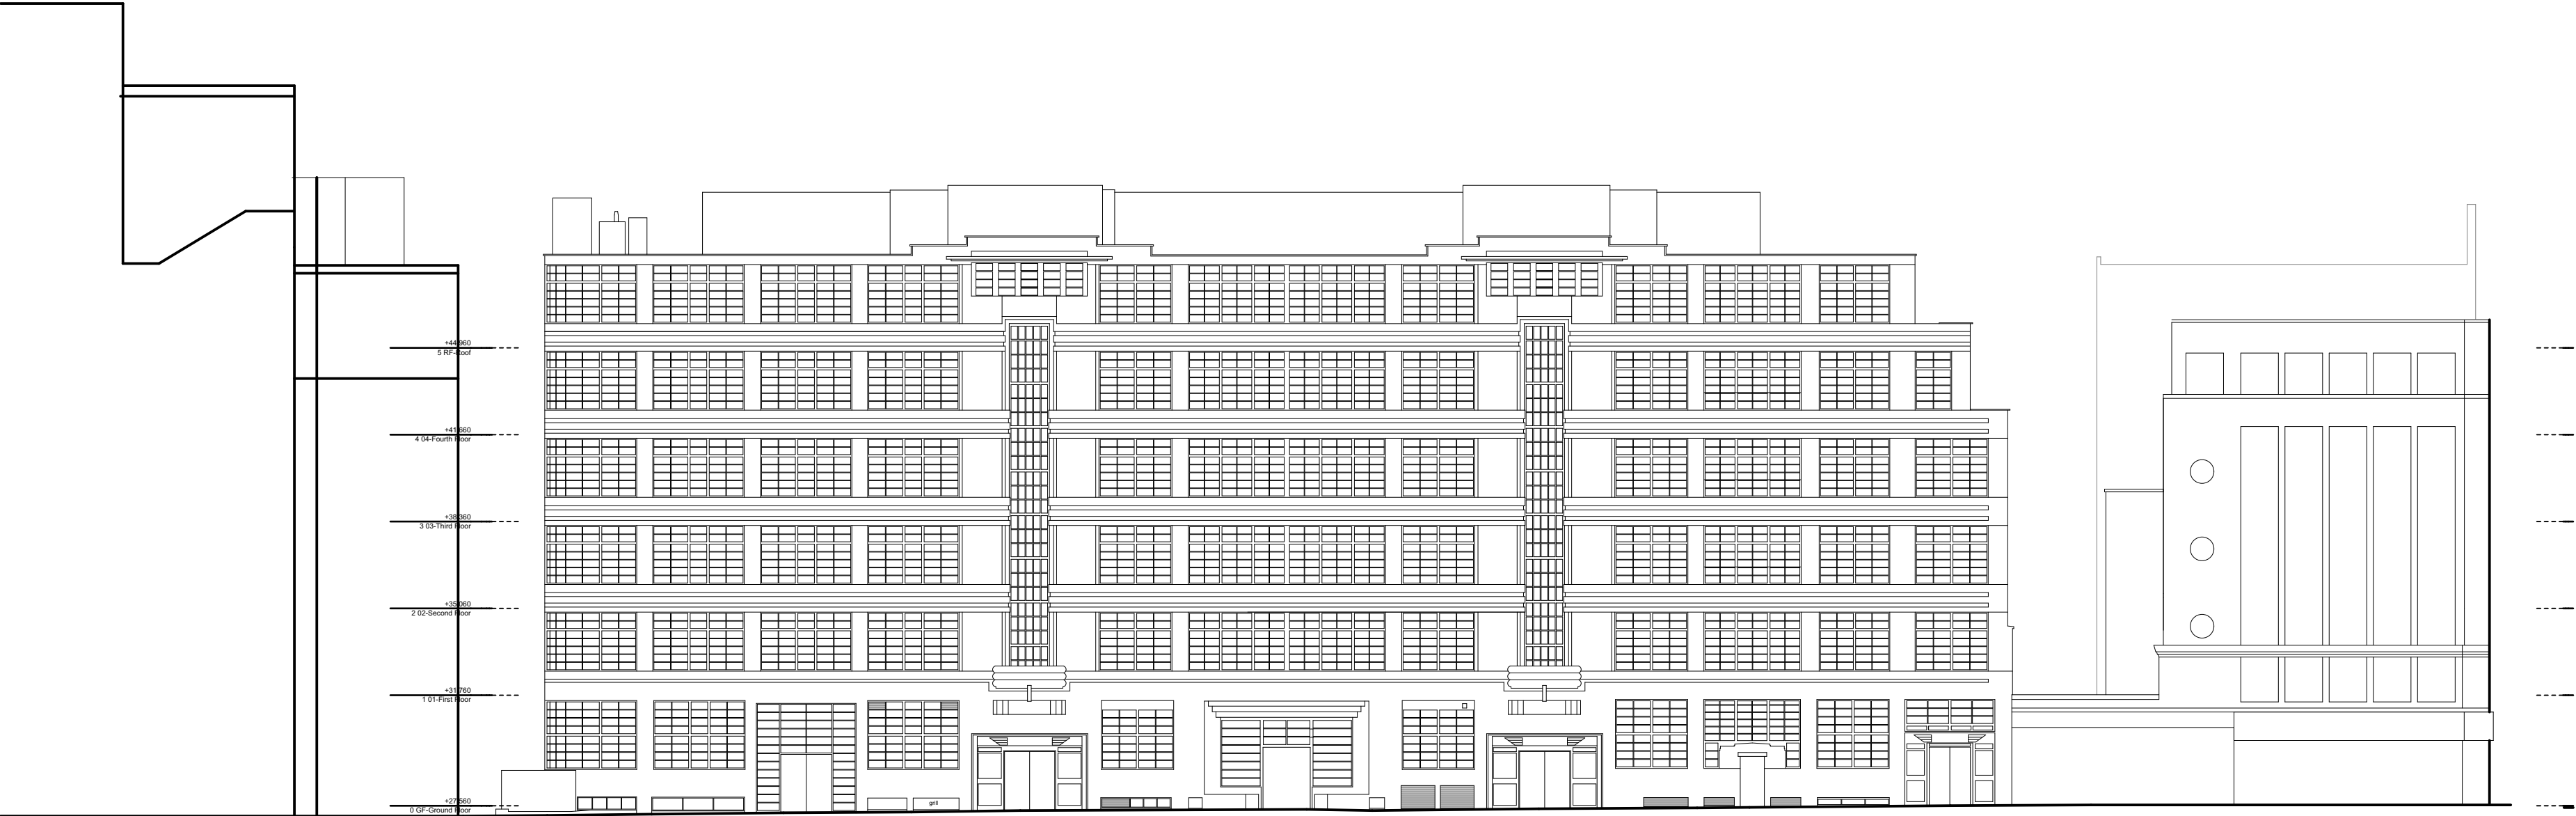


Key Plan

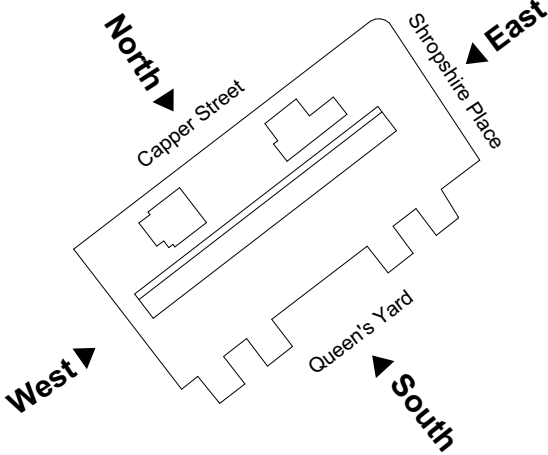

North Elevation

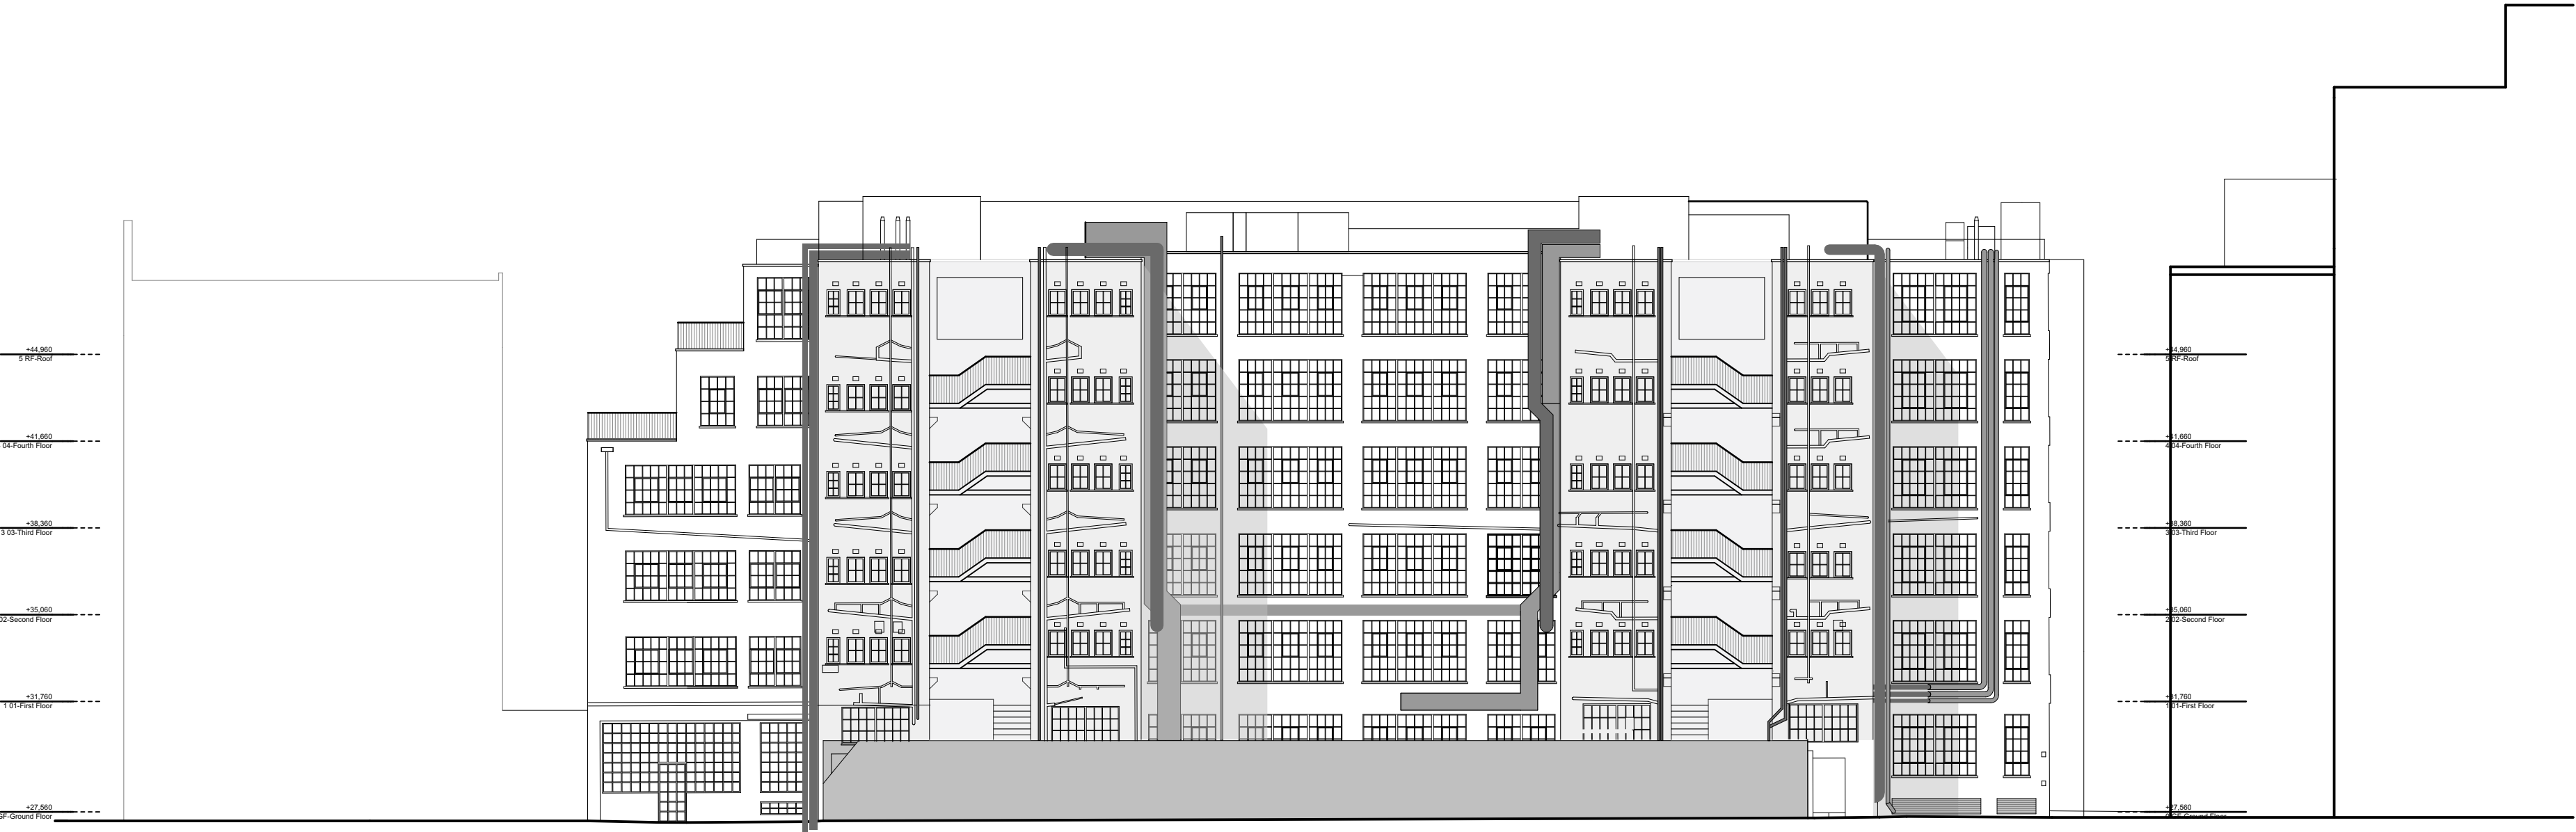

South Elevation

Rev	Init	Date	Revision				
m	1	2	3	4	5	6	7

Scale 1:100

Scale 1:100

NORWICH
The Old Drill Hall
23a Cattle Market Street
Norwich NR1 3DY
+44(0)1603 660711

LONDON
Floor 2
50-54 Clerkenwell Road
London EC1M 5PS
+44(0)20 7278 1739

www.lsiarchitects.co.uk

Client	HCA Healthcare UK
Project	HCA CPU
Title	Planning Drawings GA Elevations - Existing

Scale @ A2 1:200	Date 10/02/20	Drawn MC
Purpose of issue Issued For Review		
Drawing Code 19101-LSI-SH2-ZZ-DR-A-1550	Suit. S3	Rev. P01