




2 Proposed South East Elevation - Street View
Scale: 1:50

1 Proposed South East Elevation
Scale: 1:50

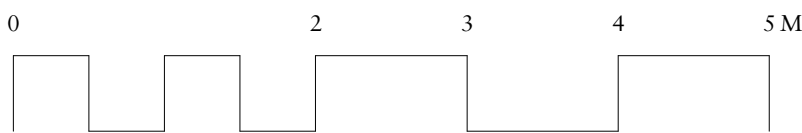

Rev Date Details By

Charlton Brown Architecture & Interiors

The Belvedere, 2 Back Lane, Hampstead, London, NW3 1HL
Telephone +44(0)20 7794 1234
Email office@charltonbrown.com
Website www.charltonbrown.com

Client

Project
106 South Hill Park NW3 2SN

Drawing Title
Proposed South East Elevation

Date	Drawn	Checked
20.03.2020	ZK	CP

Scale
1:100 @A3 / 1:50 @A1

Issue Status

PLANNING

Project Number	Drawing Number	Revision
1918	00-300-AP	