


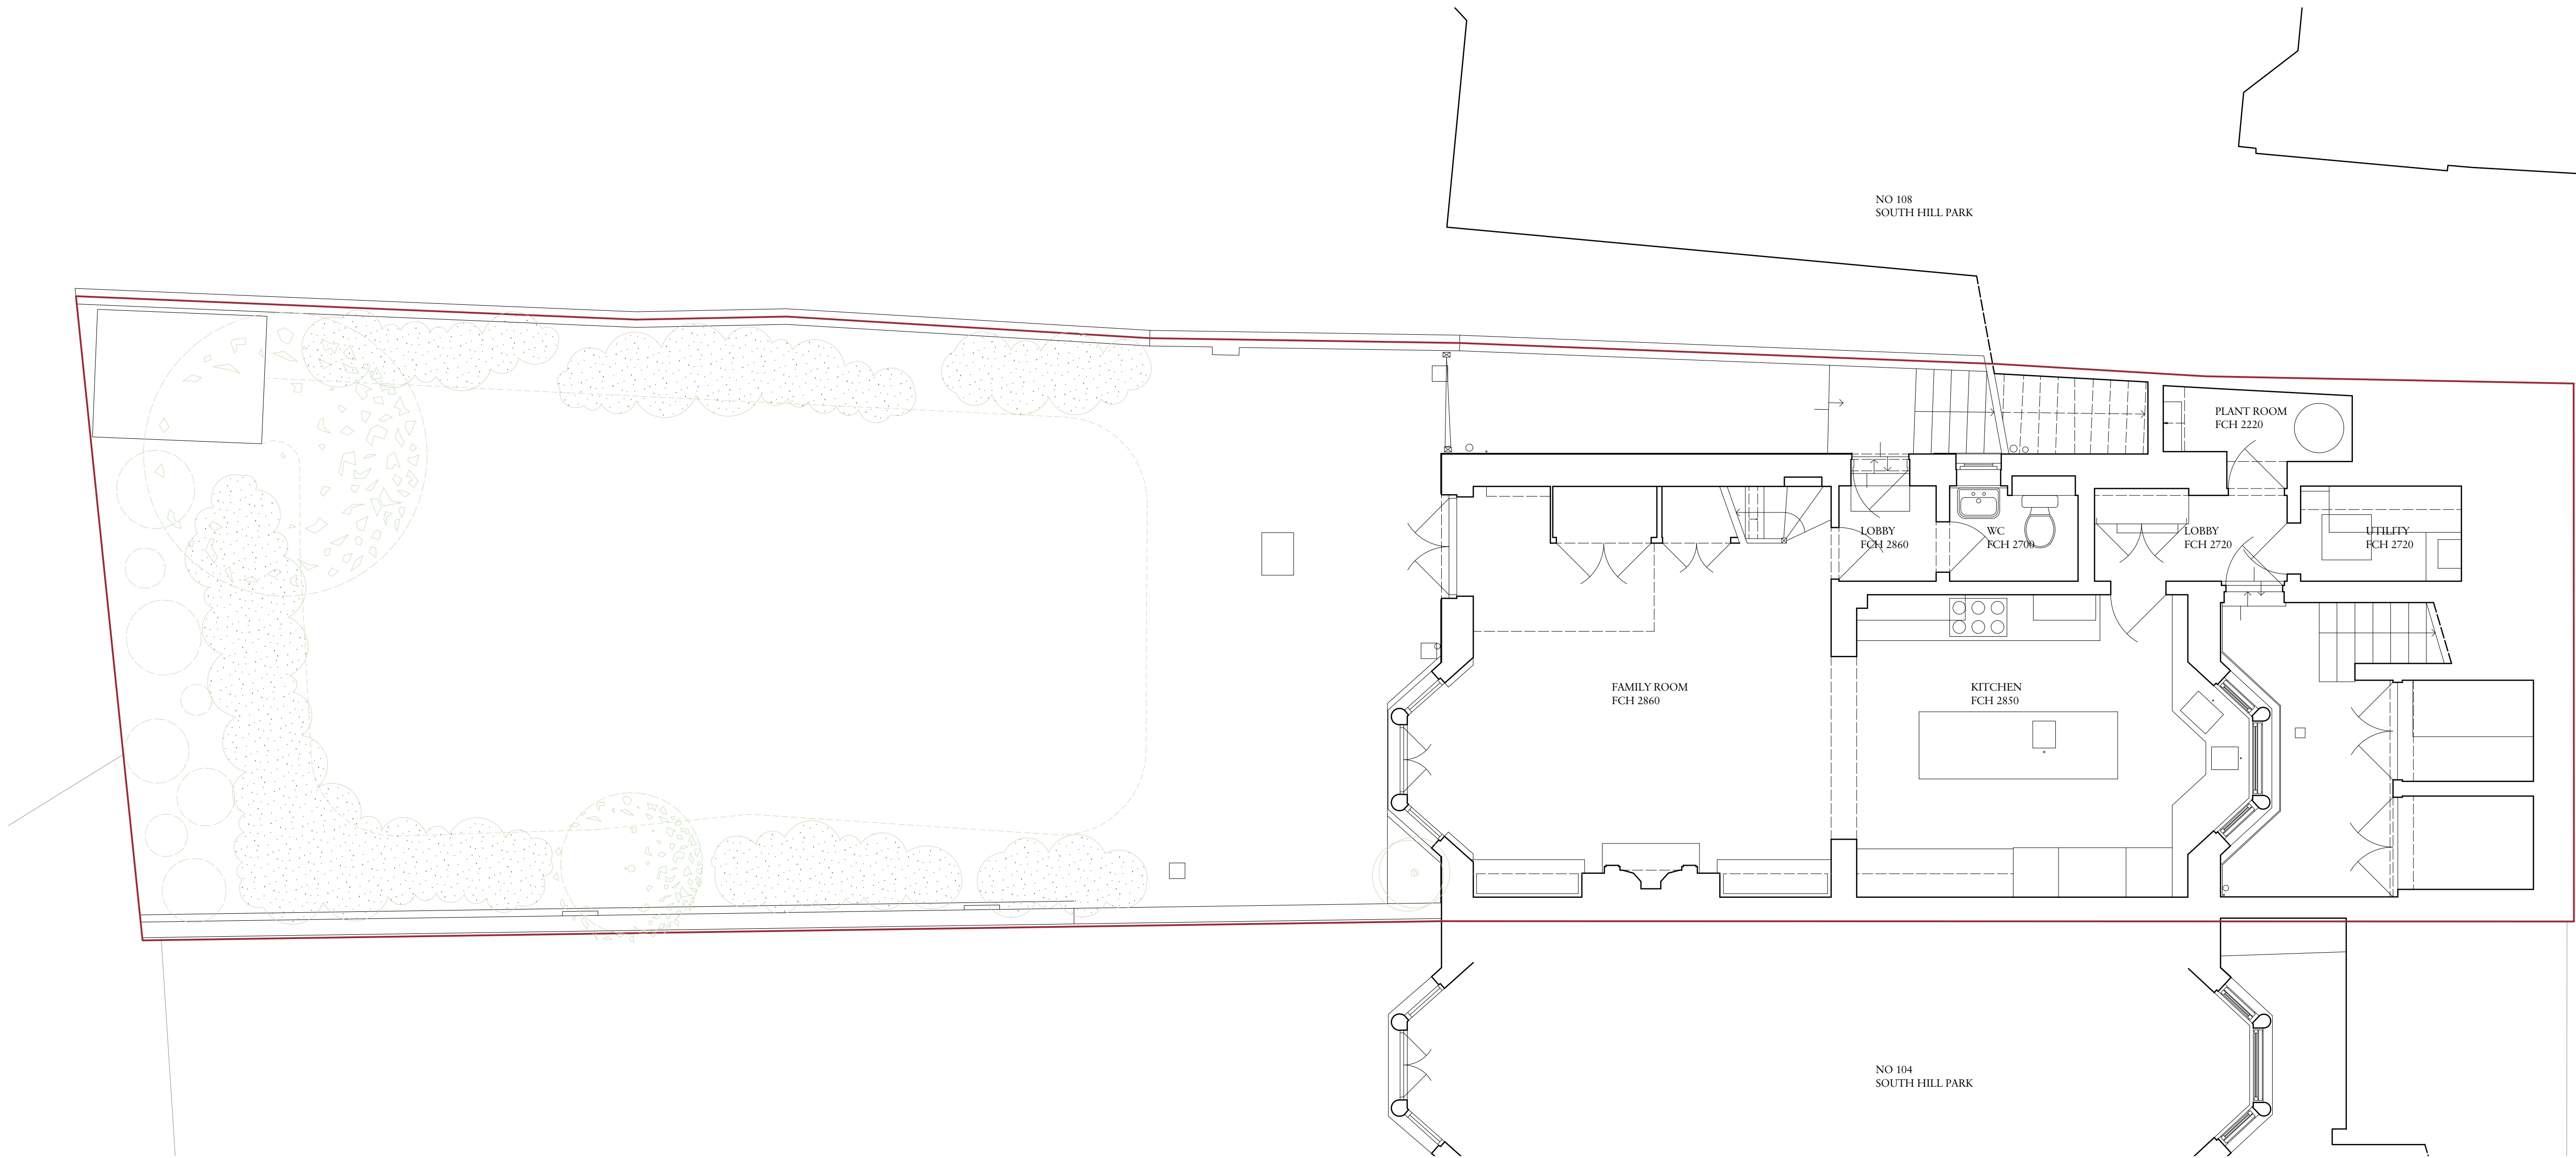

| Rev | Date | Details | By |
|-----|------|---------|----|
|-----|------|---------|----|

# Charlton Brown Architecture & Interiors

The Belvedere, 2 Back Lane, Hampstead, London, NW3 1HL  
Telephone +44(0)20 7794 1234  
Email office@charltonbrown.com  
Website www.charltonbrown.com

Client  
Mr. Amsdon

Project  
106 South Hill Park NW3 2SN

Drawing Title  
Existing Lower Ground Floor Plan

| Date       | Drawn | Checked |
|------------|-------|---------|
| 20.03.2020 | ML    | CP      |

Scale  
1:100 @A3 / 1:50 @A1

Issue Status  
PLANNING

| Project Number | Drawing Number | Revision |
|----------------|----------------|----------|
| 1918           | EX-099-AP      |          |

1 Existing Lower Ground Floor Plan  
Scale: 1:50

