


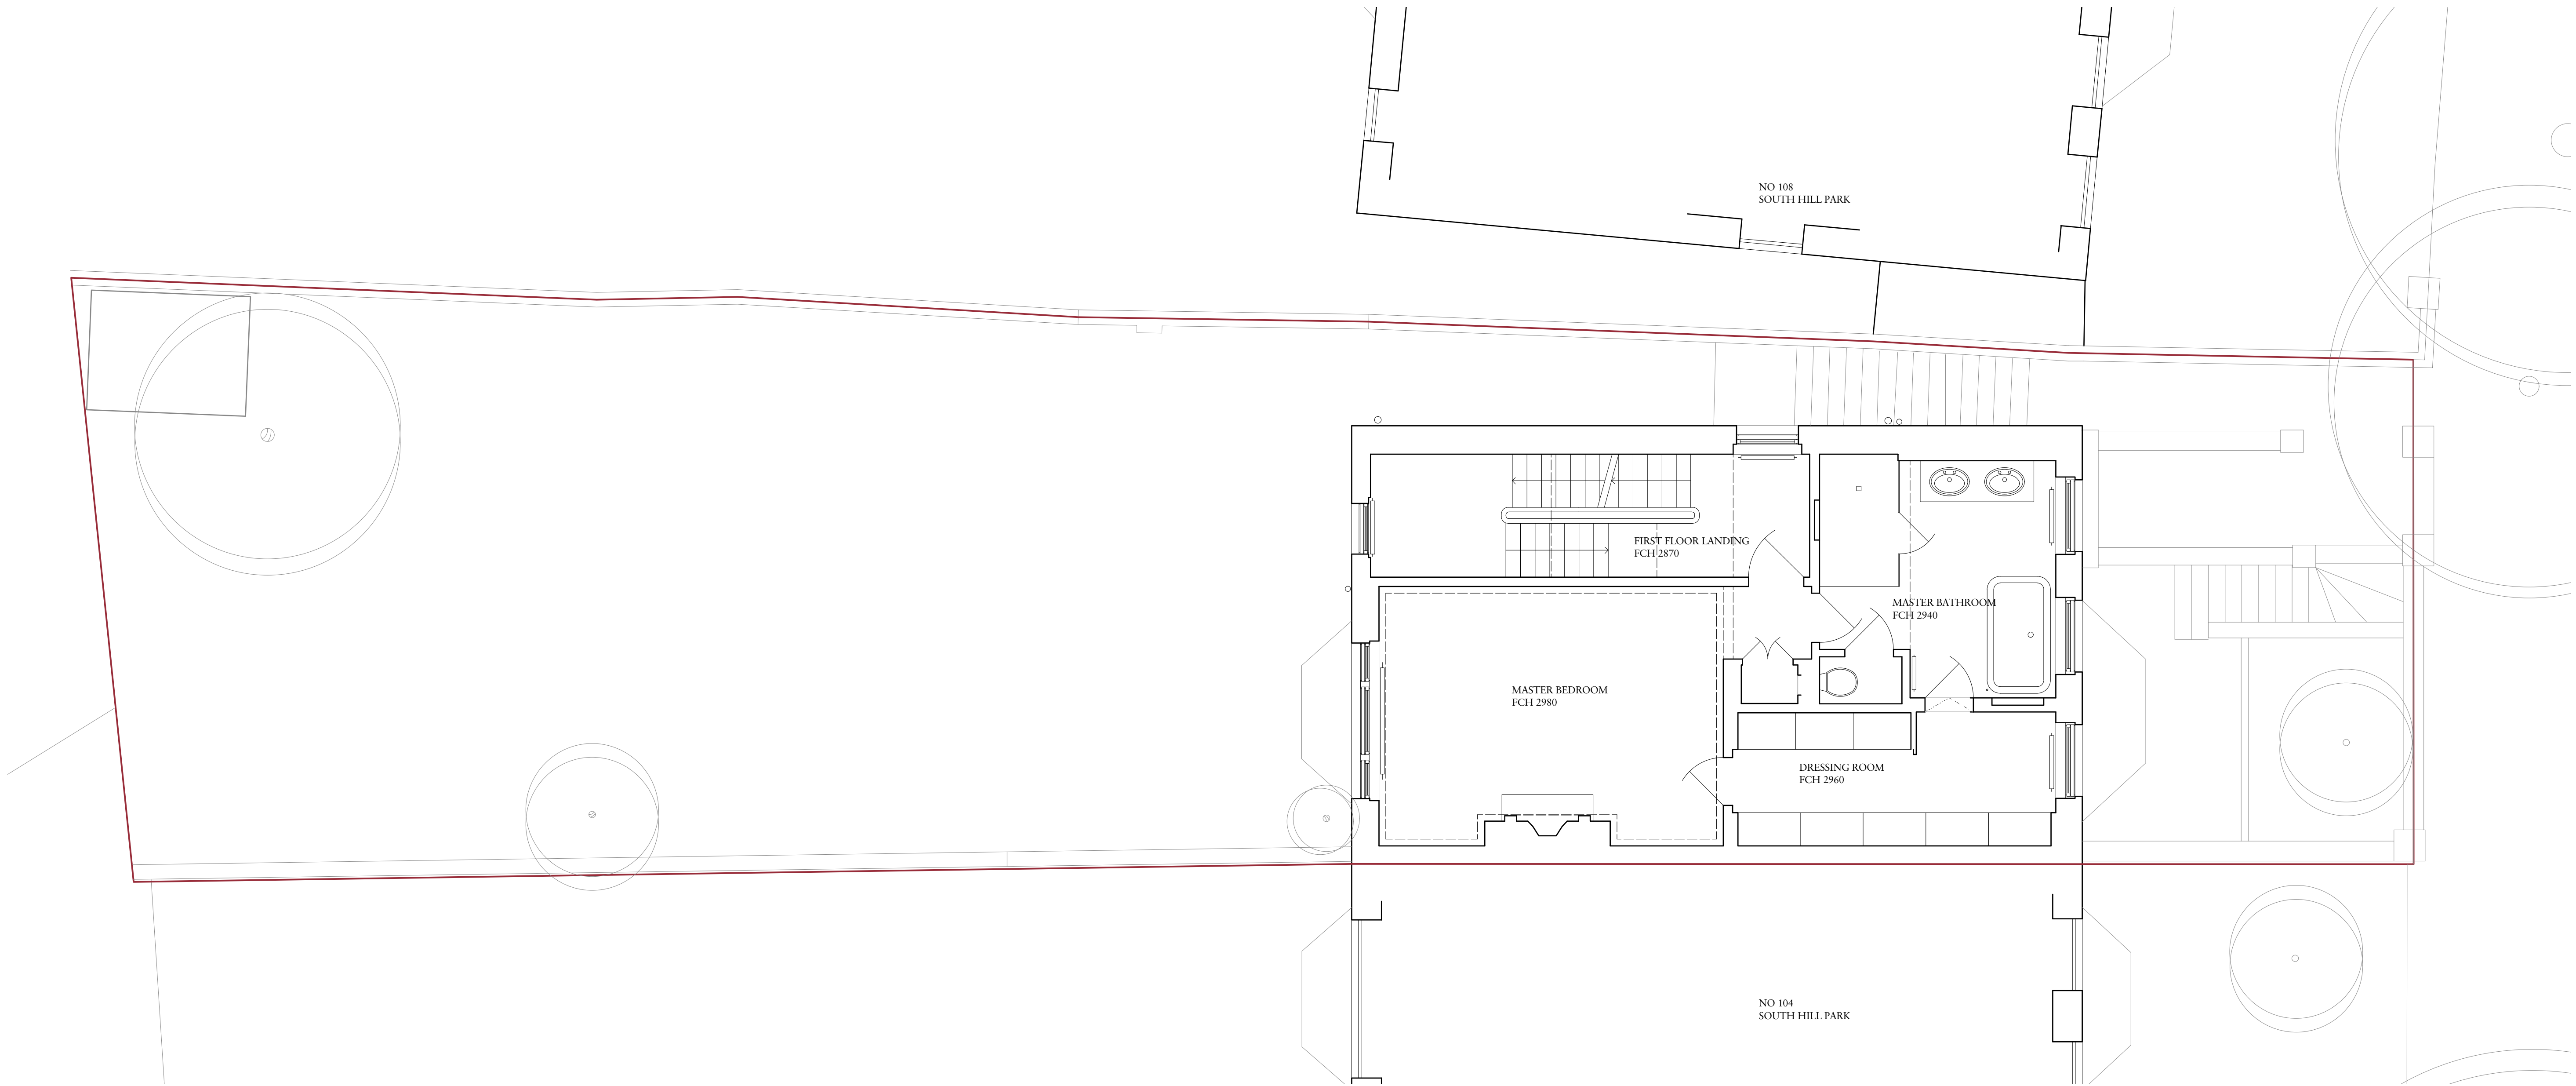

Rev	Date	Details	By
-----	------	---------	----

Charlton Brown Architecture & Interiors

The Belvedere, 2 Back Lane, Hampstead, London, NW3 1HL
Telephone +44(0)20 7794 1234
Email office@charltonbrown.com
Website www.charltonbrown.com

Client

Mr. Amsdon

Project

106 South Hill Park NW3 2SN

Drawing Title

Existing First Floor Plan

Date	Drawn	Checked
------	-------	---------

20.03.2020	ML	CP
------------	----	----

Scale

1:100 @A3 / 1:50 @A1

Issue Status

PLANNING

Project Number	Drawing Number	Revision
----------------	----------------	----------

1918	EX-101-AP	
------	-----------	--

1 Existing First Floor Plan
Scale: 1:50

