


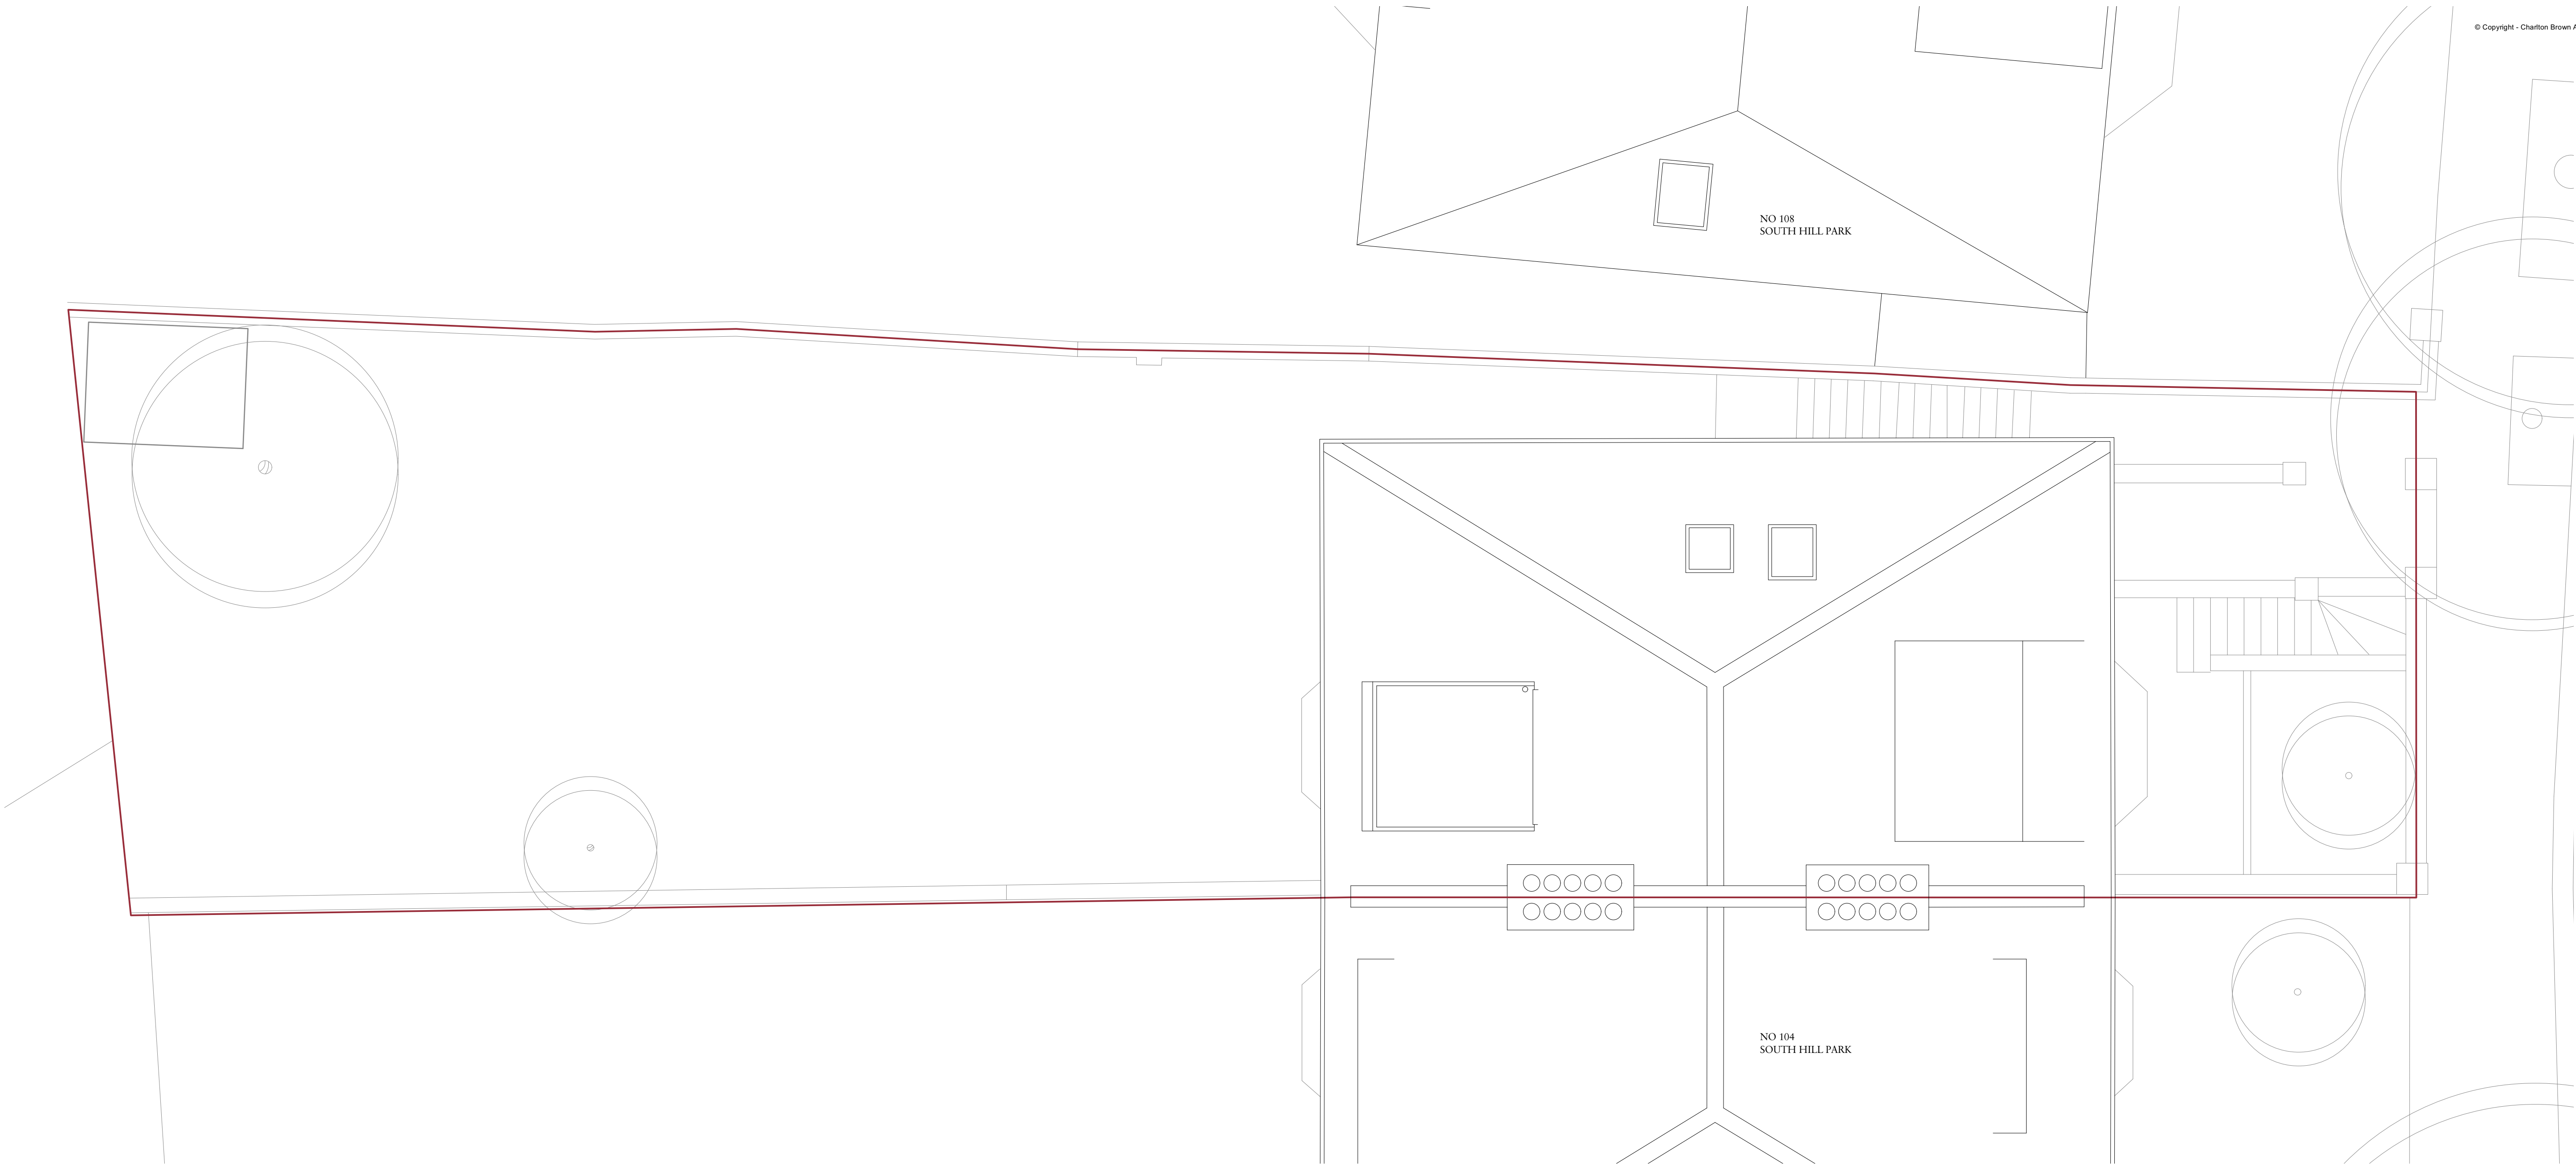

Rev Date Details By

Charlton Brown Architecture & Interiors

The Belvedere, 2 Back Lane, Hampstead, London, NW3 1HL
Telephone +44(0)20 7794 1234
Email office@charltonbrown.com
Website www.charltonbrown.com

Client

Mr. Amsdon

Project

106 South Hill Park NW3 2SN

Drawing Title

Existing Roof Plan

Date Drawn Checked

20.03.2020 ML CP

Scale

1:100 @A3 / 1:50 @A1

Issue Status

PLANNING

Project Number Drawing Number Revision

1918 EX-104-AP

1 Existing Roof Plan
Scale: 1:50

