


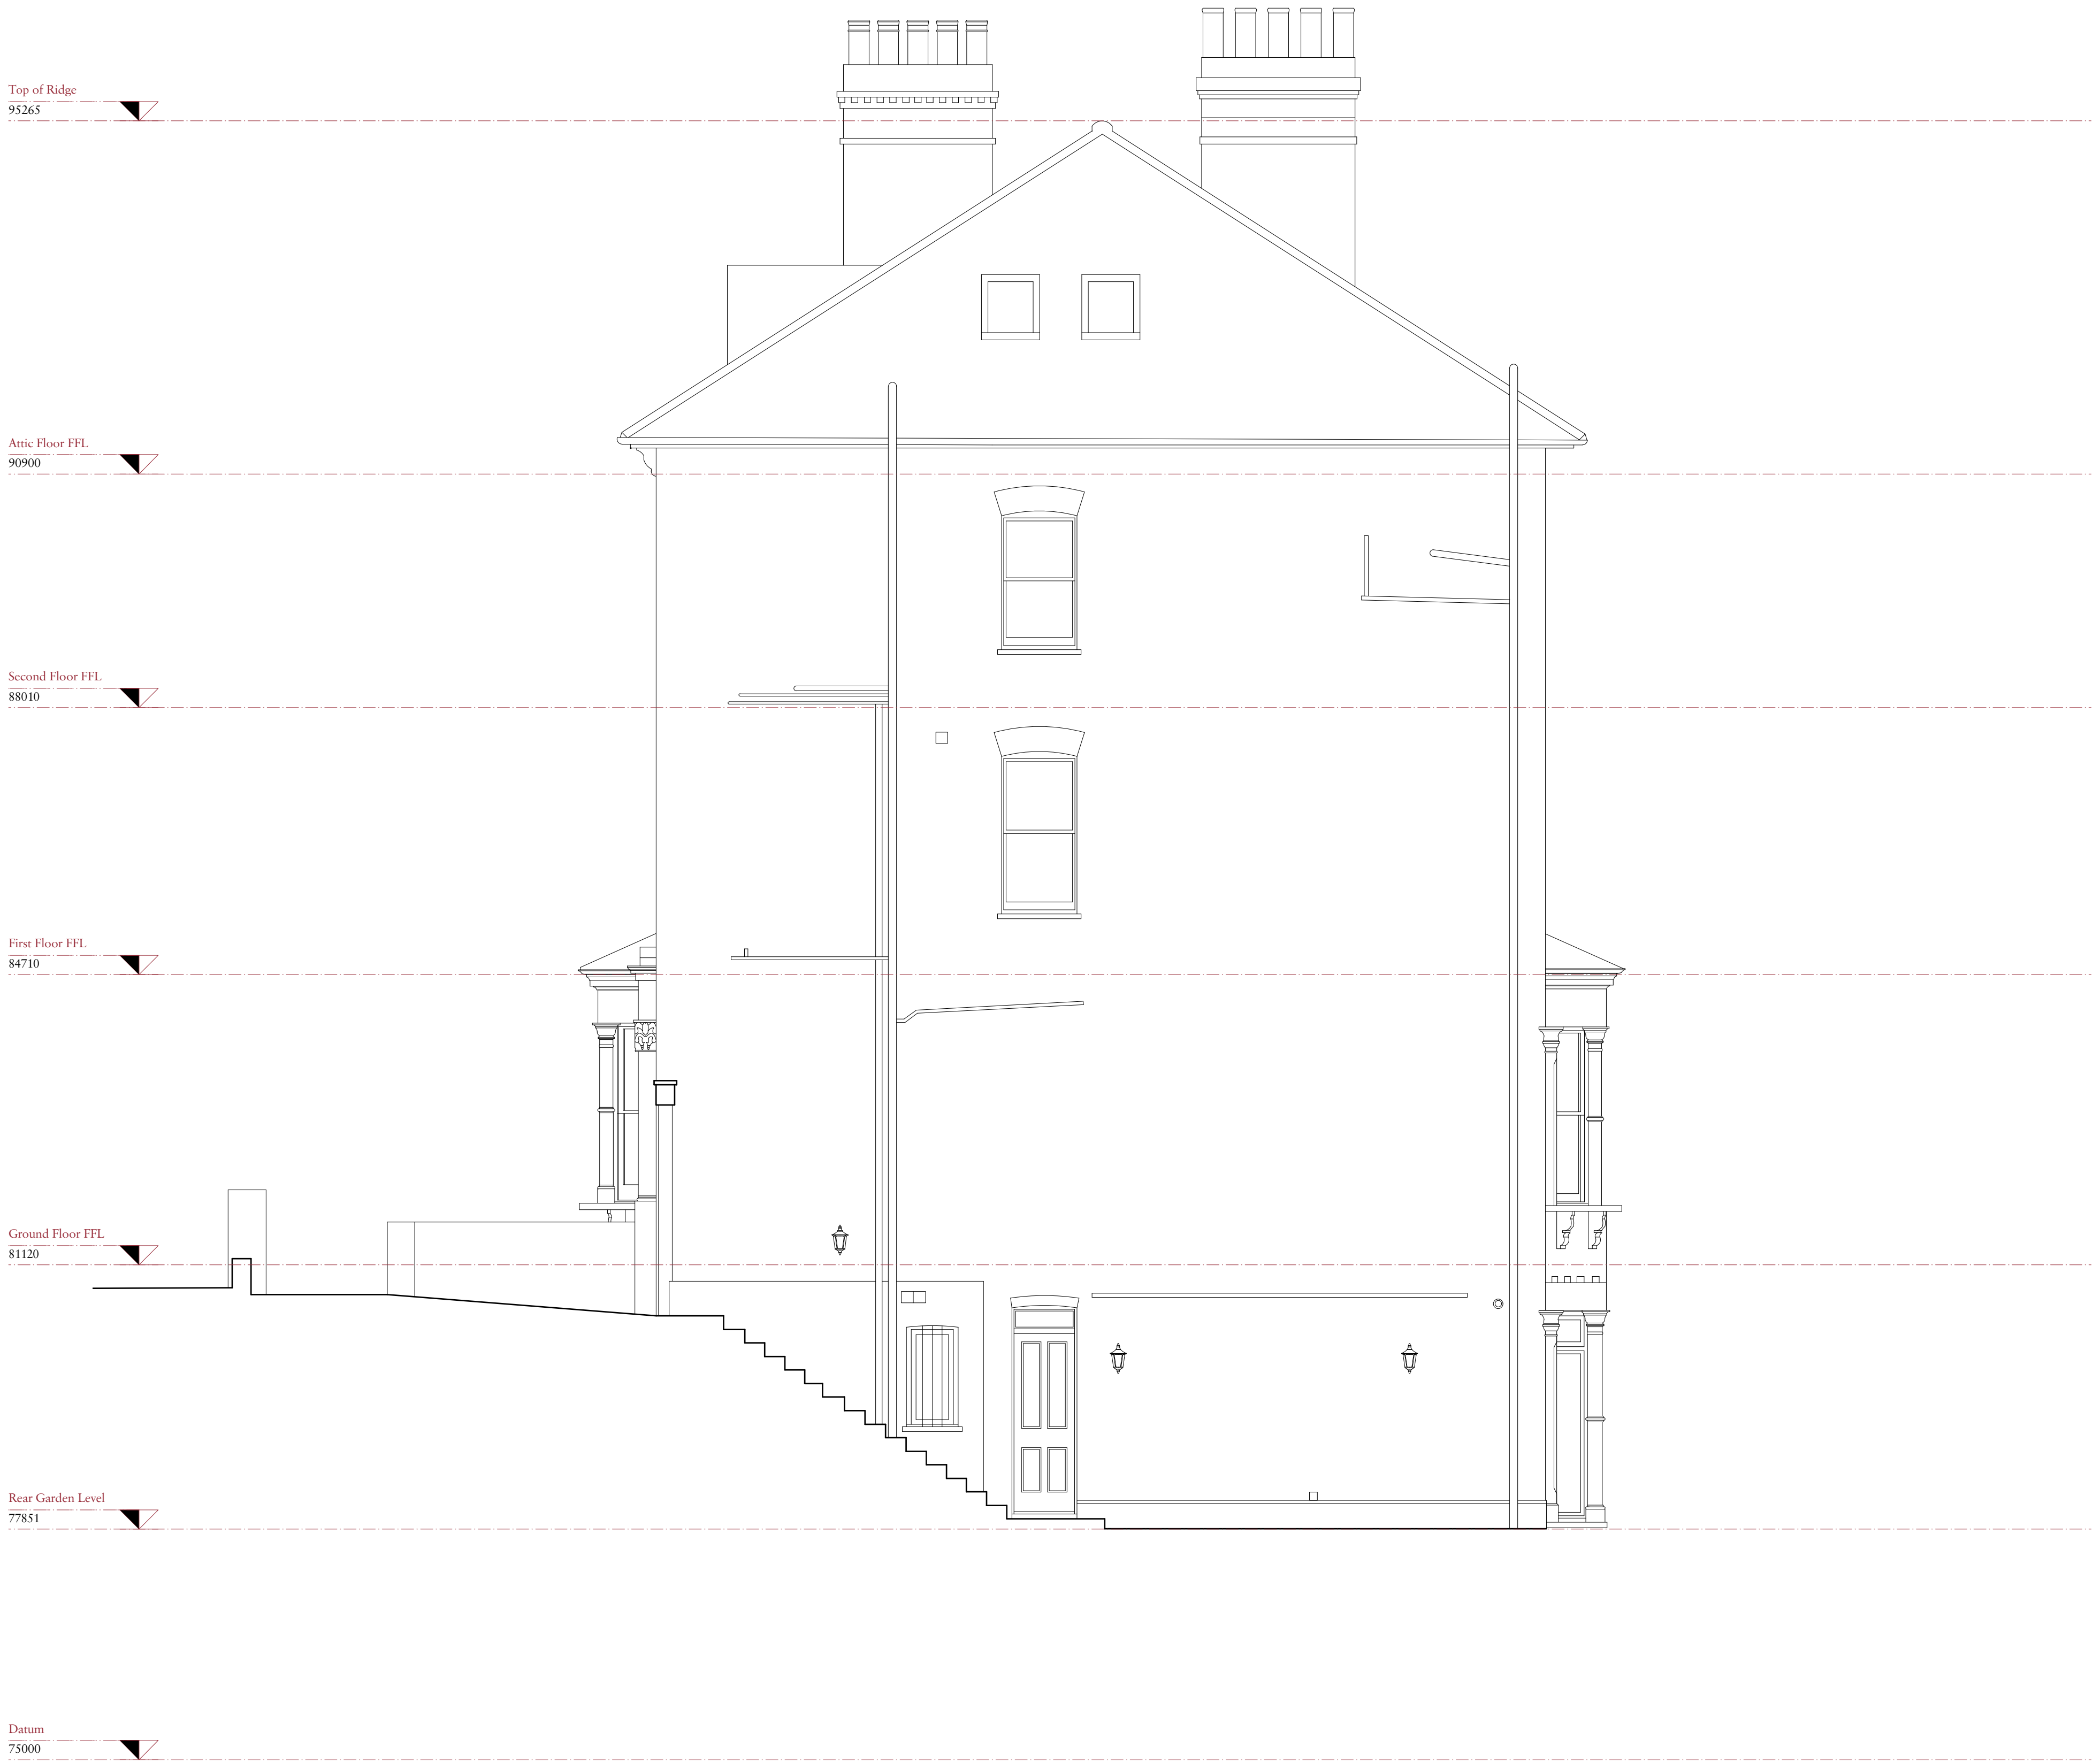

1 Existing North East Elevation
Scale: 1:50



Rev Date Details By

Charlton Brown Architecture & Interiors

The Belvedere, 2 Back Lane, Hampstead, London, NW3 1HL
Telephone +44(0)20 7794 1234
Email office@charltonbrown.com
Website www.charltonbrown.com

Client

Project

106 South Hill Park NW3 2SN

Drawing Title

Existing North East Elevation

Date	Drawn	Checked
20.03.20	ZK	CP

Scale

1:100@A3 / 1:50@A1

Issue Status

PLANNING

Project Number	Drawing Number	Revision
1918	EX-302-AP	