




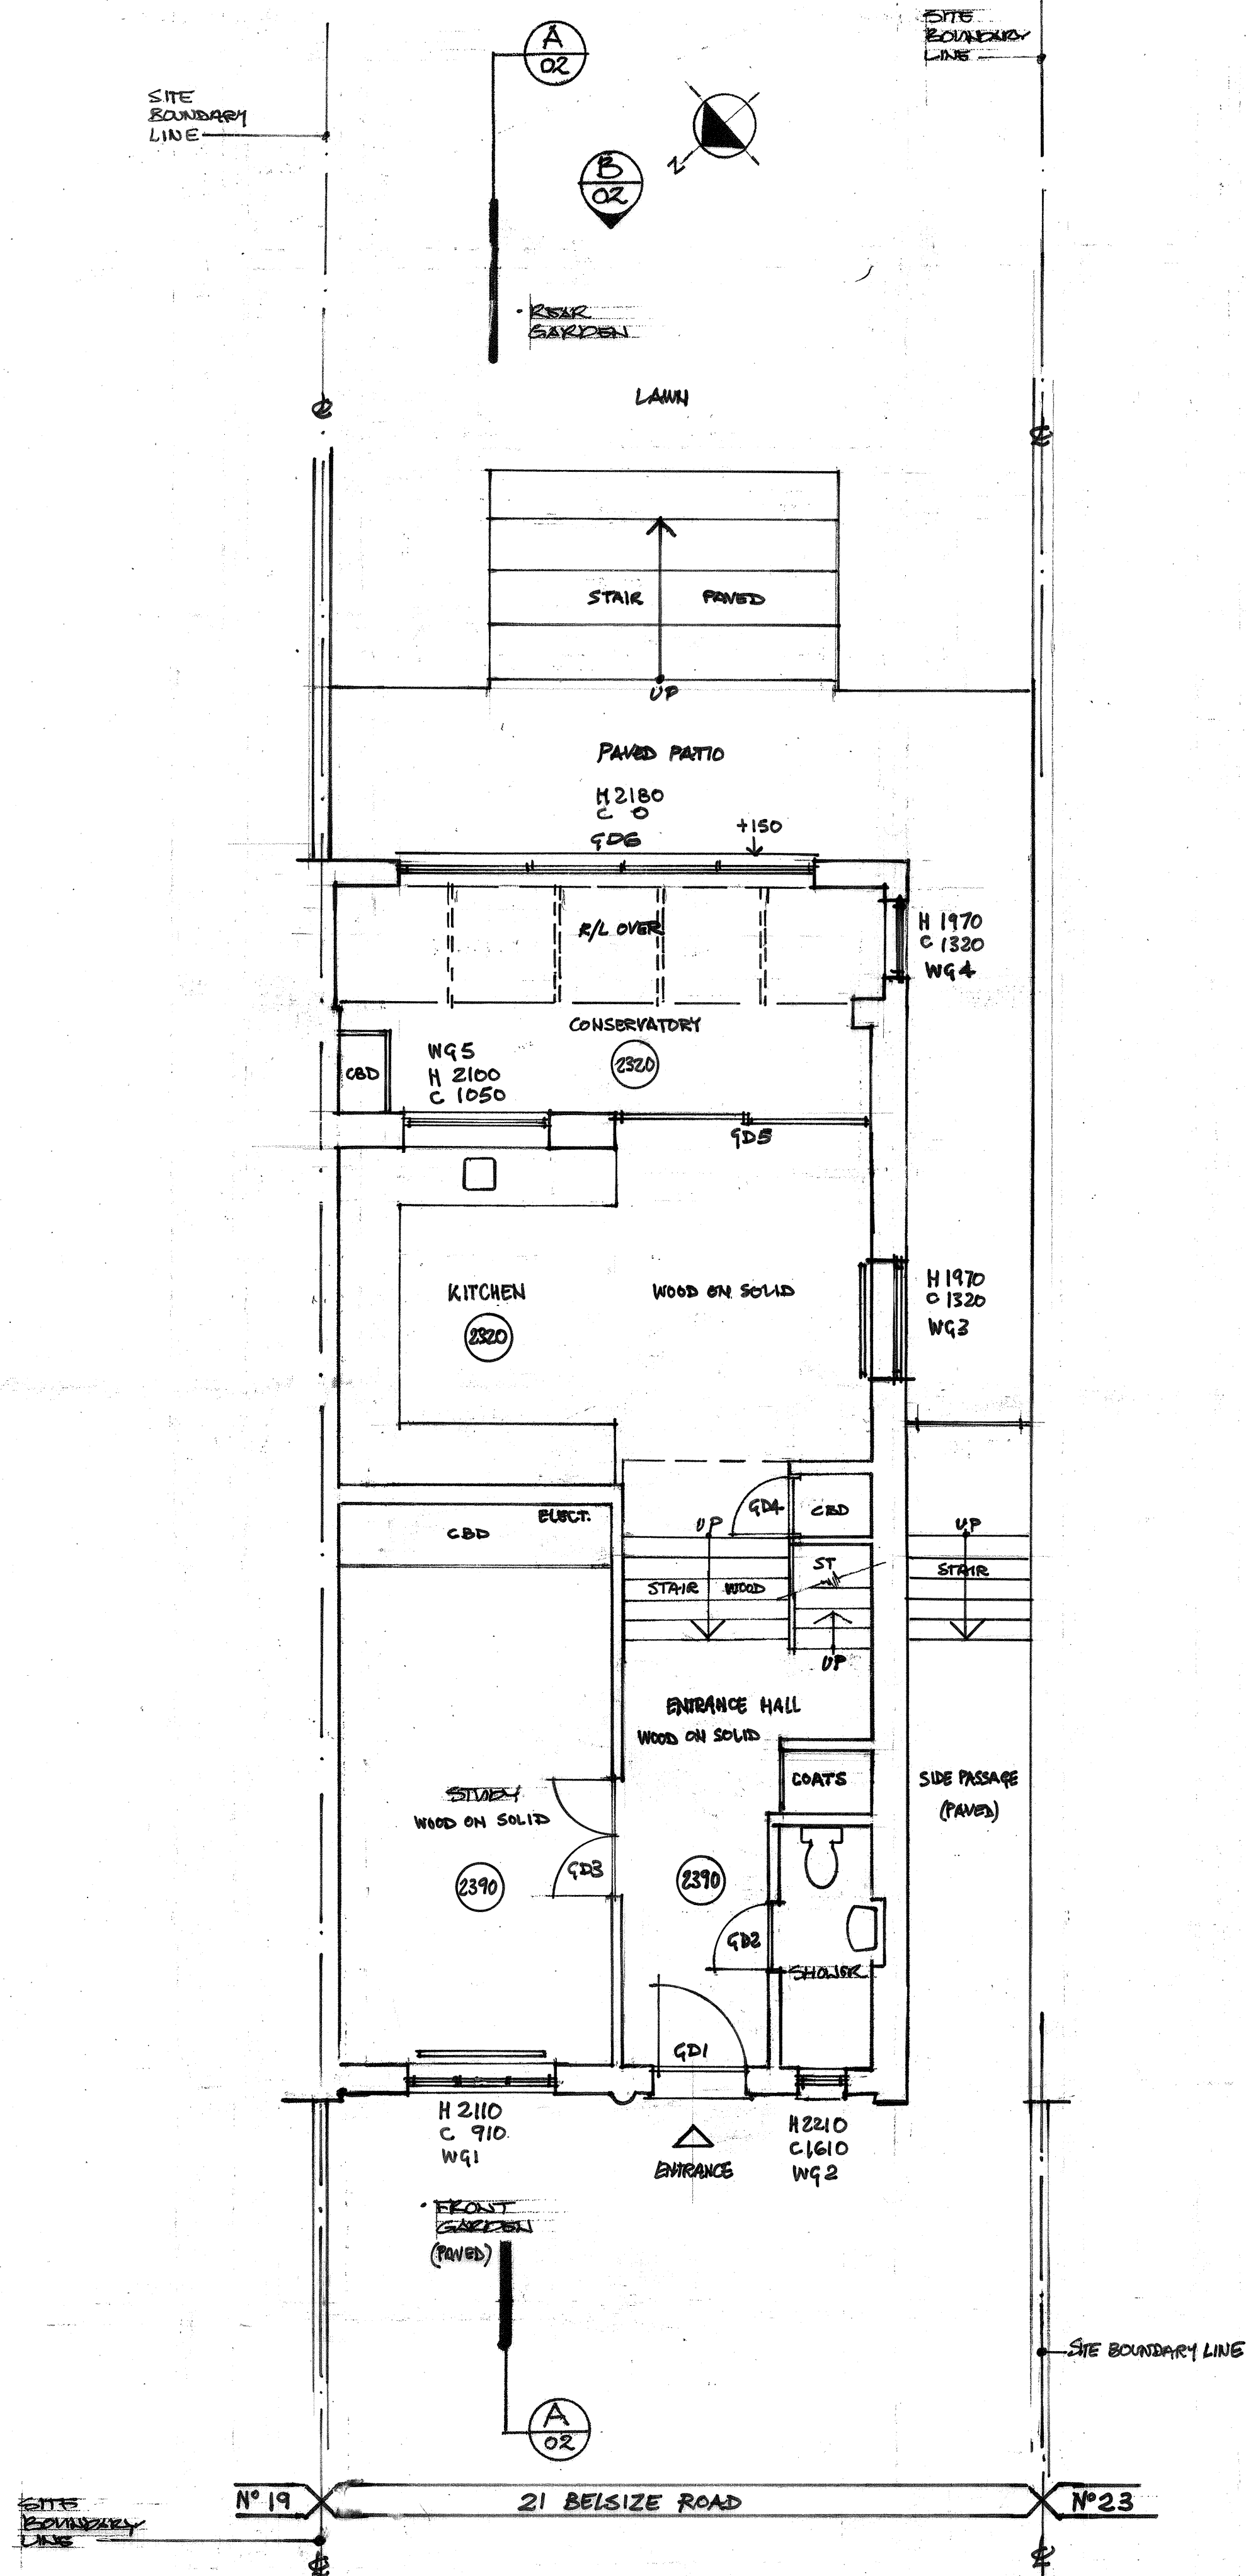


EXISTING GROUND FLOOR PLAN

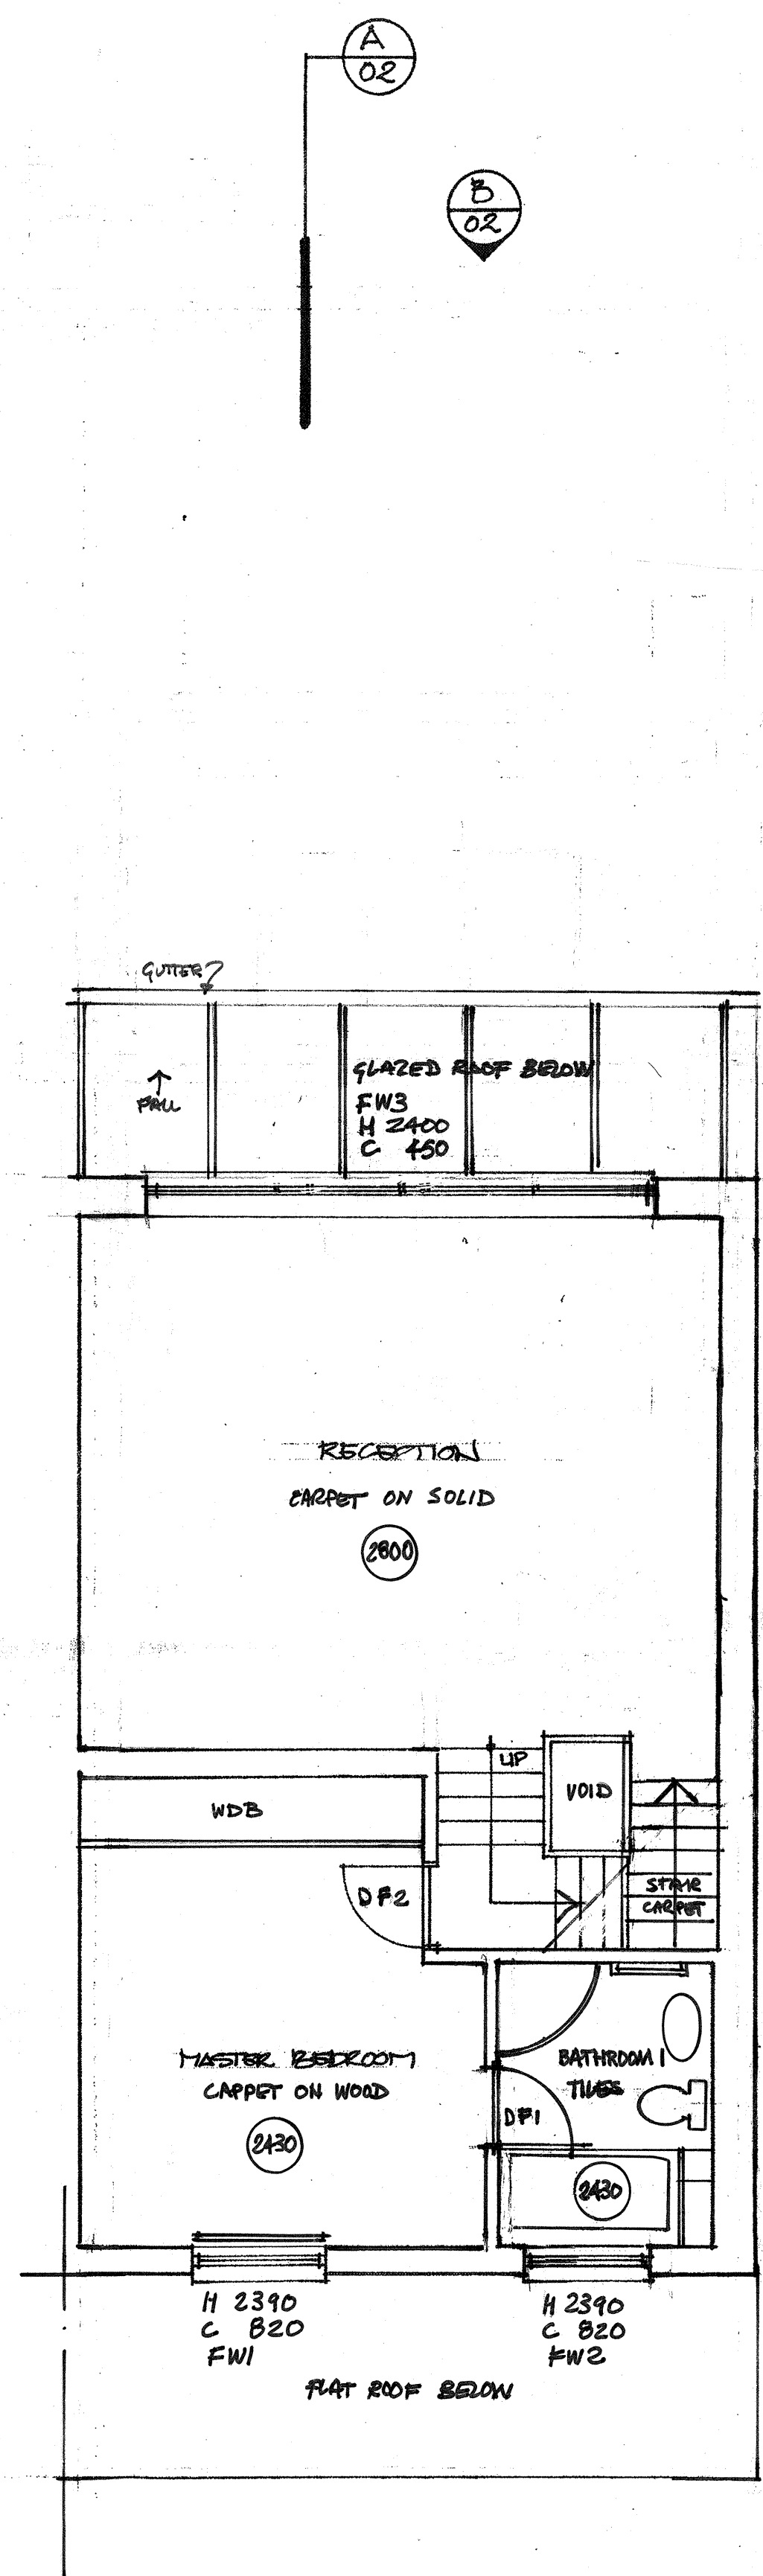

EXISTING FIRST FLOOR PLAN

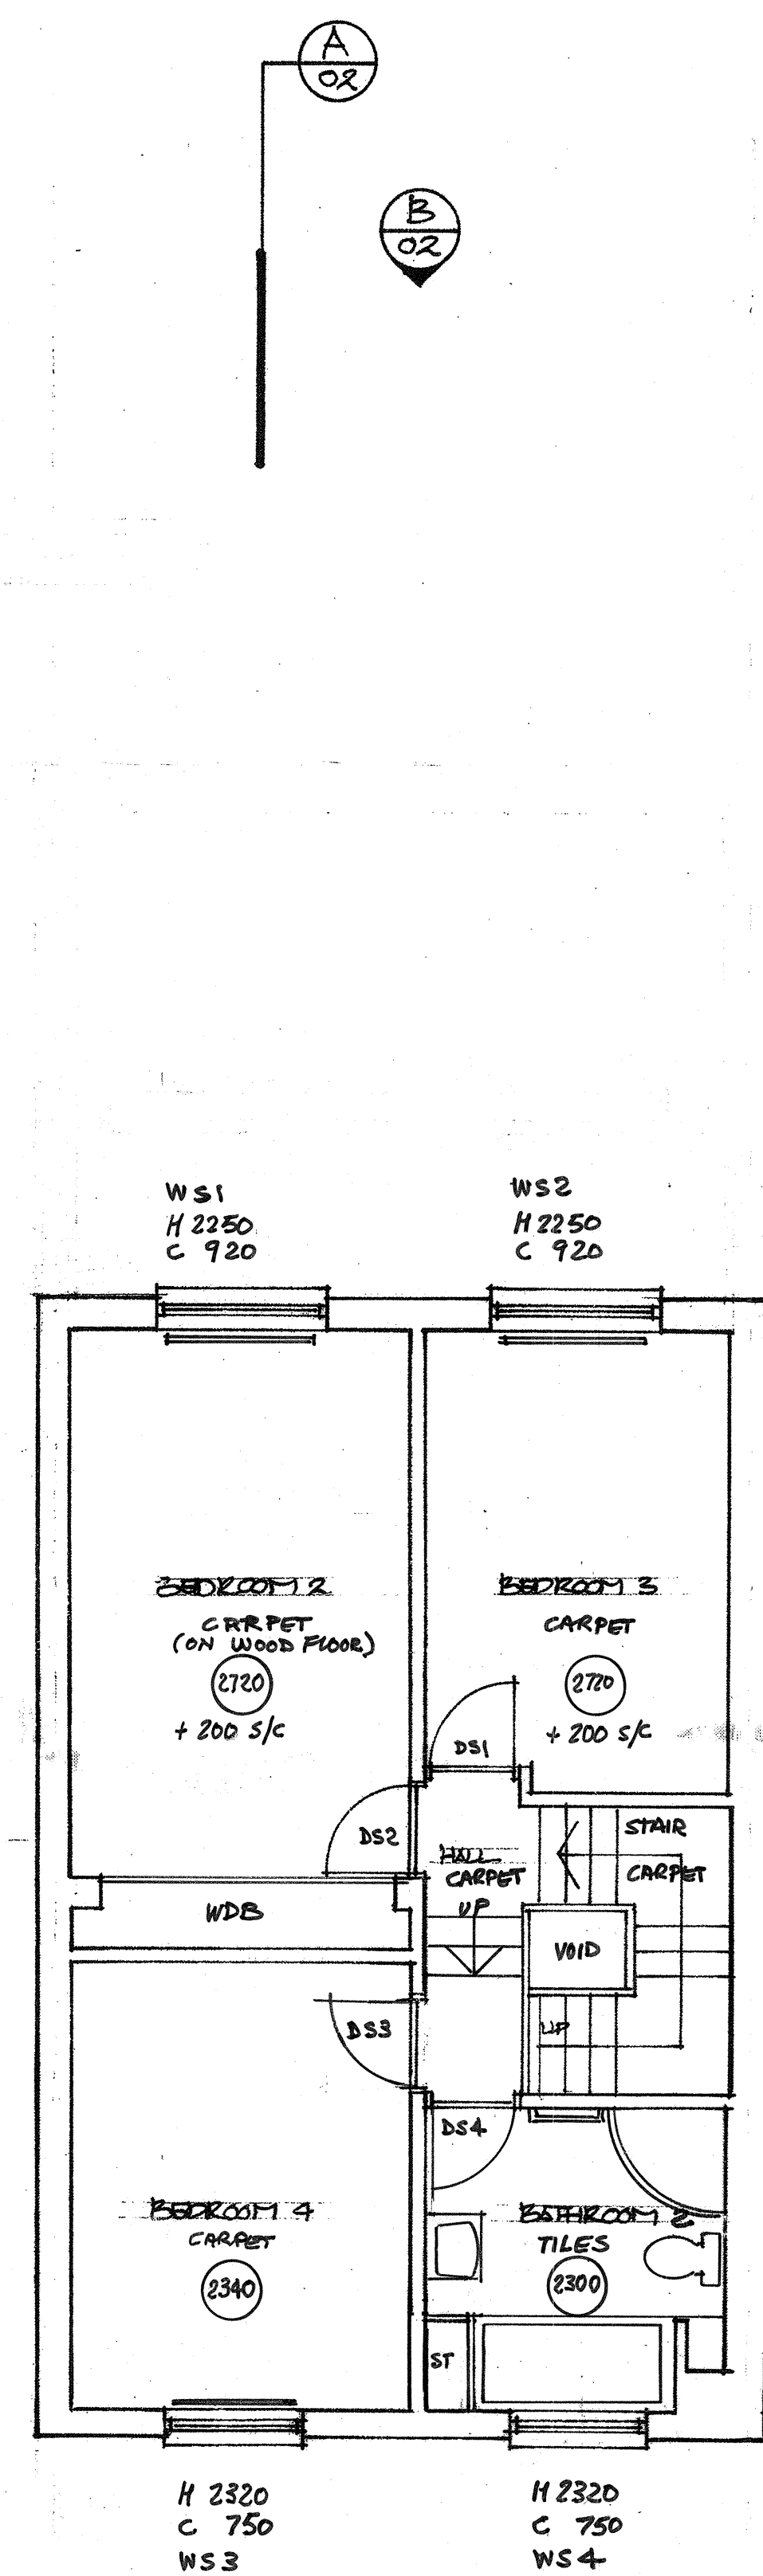

EXISTING SECOND FLOOR PLAN

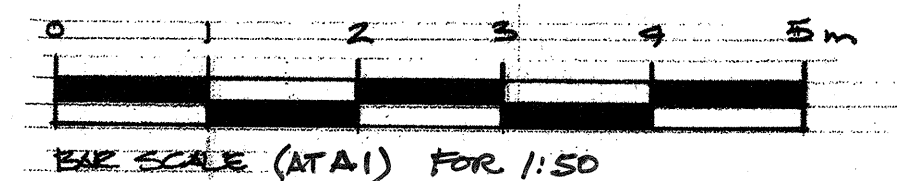

DATE	REVISIONS	REV
THIS DRAWING IS THE COPYRIGHT OF THE ARCHITECT AND SHOULD NOT BE REPRODUCED WITHOUT WRITTEN CONSENT.		
PROJECT		
21 BELSIZE ROAD		
LONDON NW6 4RX		
DRAWING		
EXISTING GROUND		
FIRST & SECOND		
FLOOR PLANS		
DATE	transformation.	
MAR 20	ARCHITECTS	
DEL.	THE STUDIO	
COMPUTER	45 LANCASTER GROVE	
SCALE	LONDON NW6 4RX	
1:50	TEL: 020 7424 0122	
DWG. No.	e-mail: info@transformation-architects.co.uk	
2005-0000	website: www.transformation-architects.co.uk	
REV. No.		