
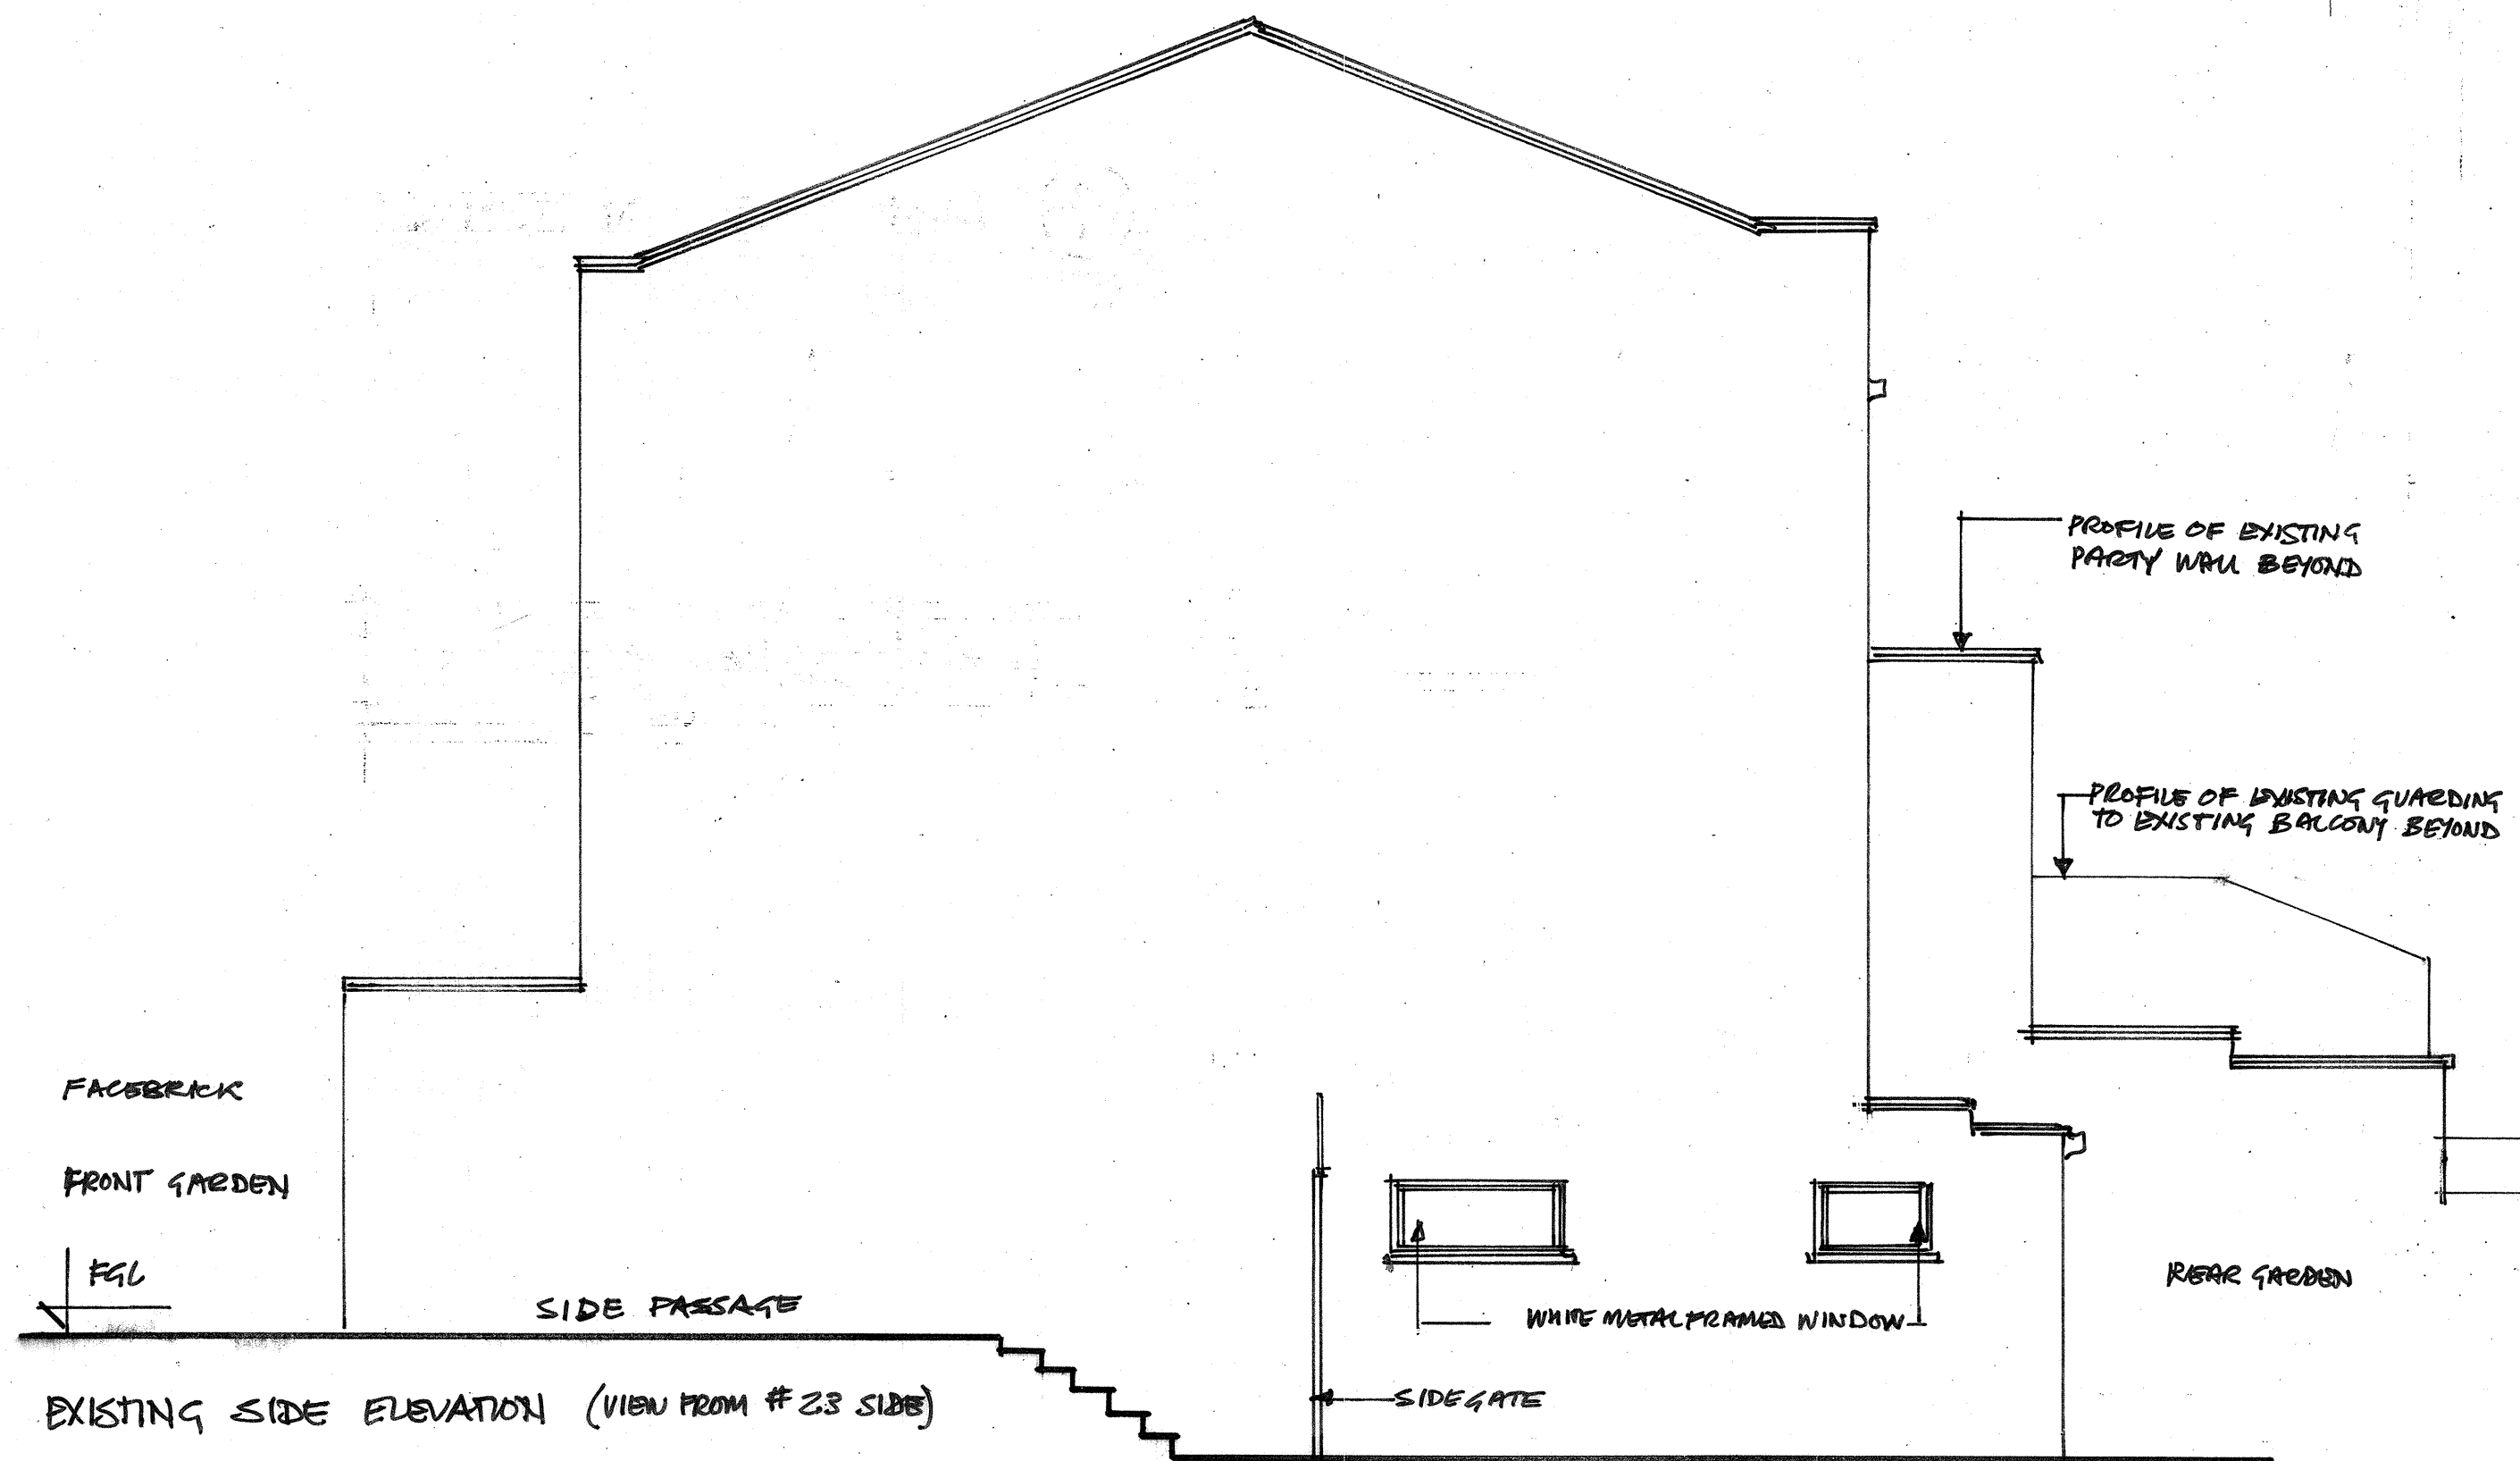
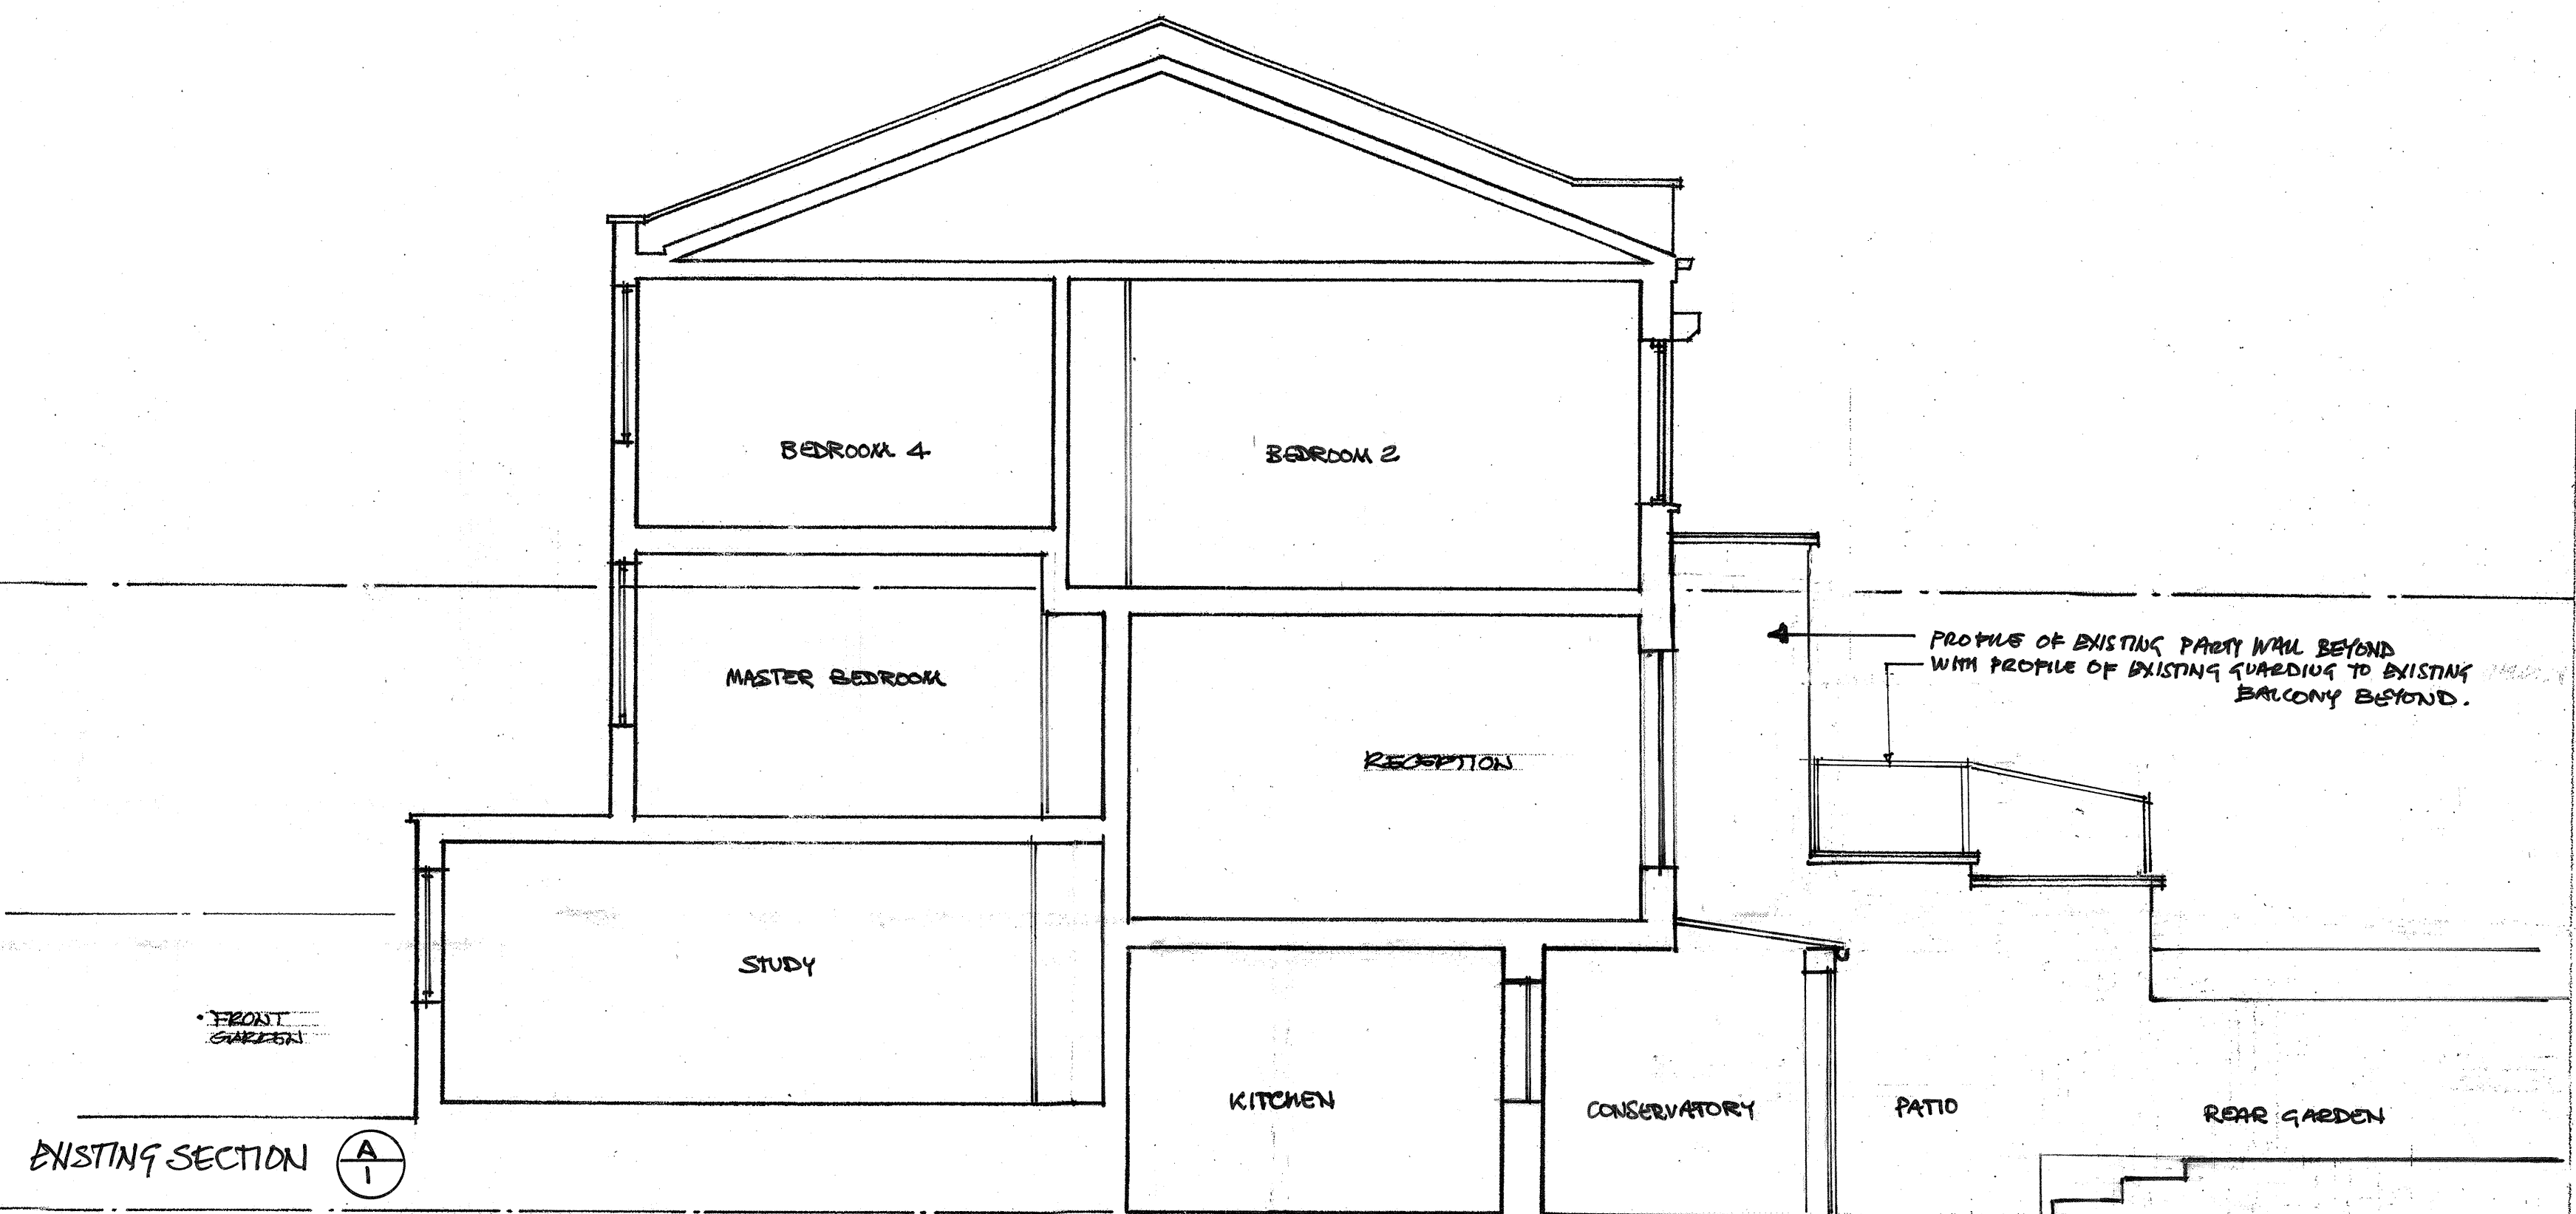


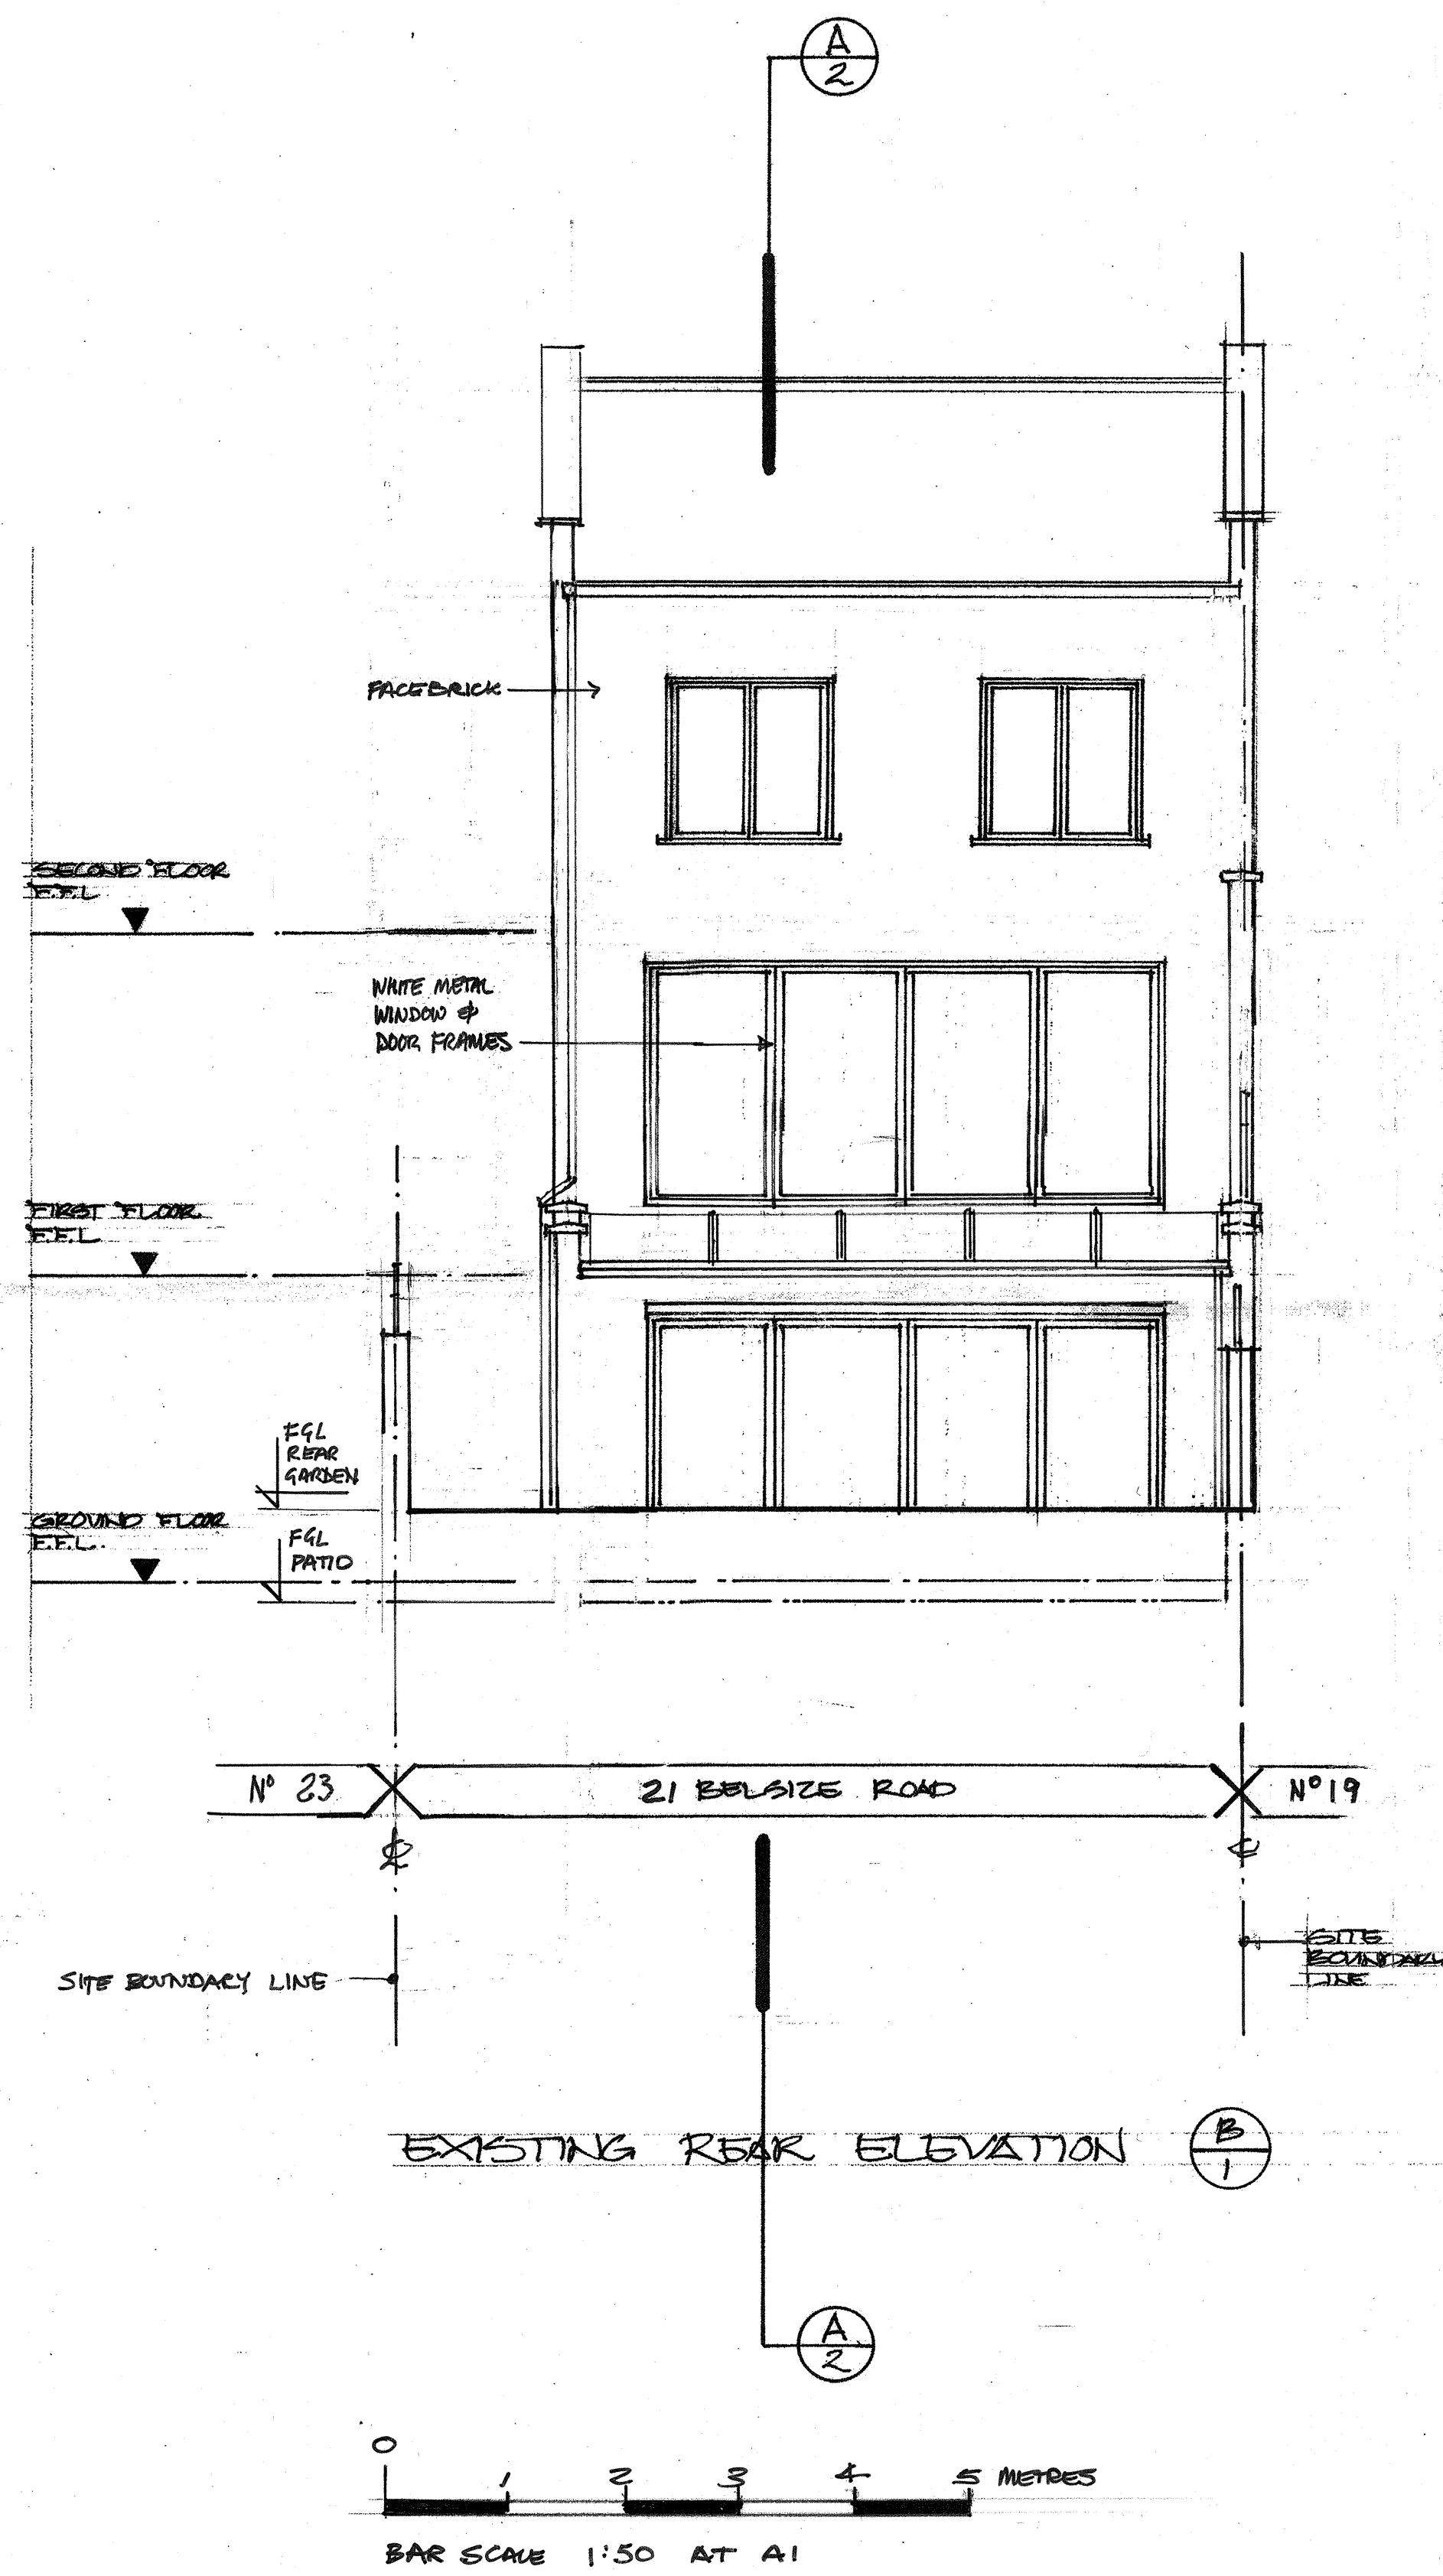

DATE	REVISIONS	REV
MAR'20		
THIS DRAWING IS THE COPYRIGHT OF THE ARCHITECT AND SHOULD NOT BE REPRODUCED WITHOUT WRITTEN CONSENT.		
PROJECT		
21 BELSIZE ROAD		
LONDON NW6 4RX		
DRAWING		
EXISTING SIDE AND REAR ELEVATION; SECTION		
DATE	transformation	
DEL.	ARCHITECTS	
COMPUTER	THE STUDIO	
SCALE	45 LANCASTER GROVE	
DWG. No.	LONDON NW6 4RX	
1:50	e-mail: info@transformation-architects.co.uk	
	website: www.transformation-architects.co.uk	
	TEL: 020 7424 0122	
	REV. No.	
	2020.002	