



LAND AT REAR OF
1-13 DOBSON CLOSE

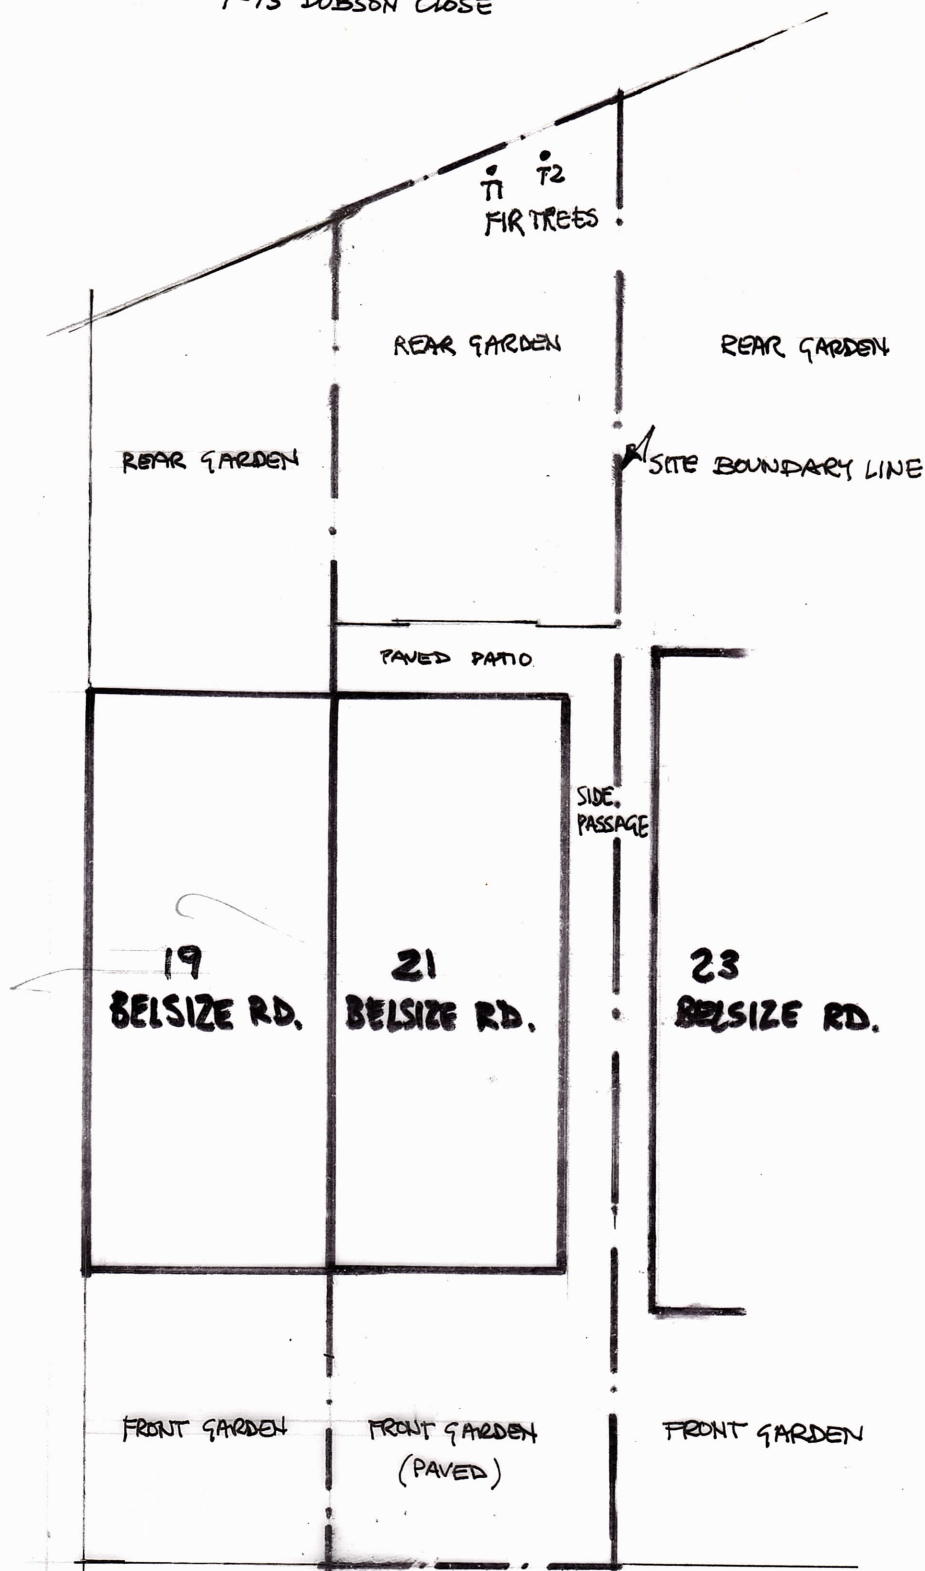

FOOTPATH

BELSIZE ROAD FRONTAGE

0 1 5 METRES SCALE 1:200 (AT A4)

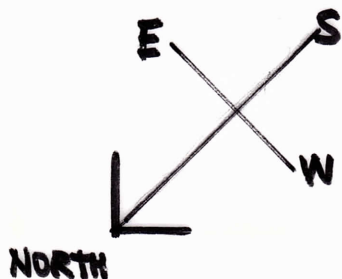

BLOCK SITE PLAN 1:200
21 BELSIZE ROAD
LONDON NW6 4RX
DWNG 2095/200 MAY '20
TRANSFORMATION