

PLANNING

Notes

Dimensions are to be verified on site prior to construction.

Ordnance Survey Data reproduced by permission of Ordnance Survey on behalf of Her Majesty's Stationery Office. Crown Copyright. All rights reserved.



Revisions


YY.MM.DD - Description

Craig More | Architect


MORE design Ltd 020 7281 7985
522 Hornsey Road mail@moredesign.co
London N19 3QN www.moredesign.co

39-41 Brecknock Road
Existing Ground and First Floor Plans

Scale 1:100
Date 20.03
Drawing Number 079.010

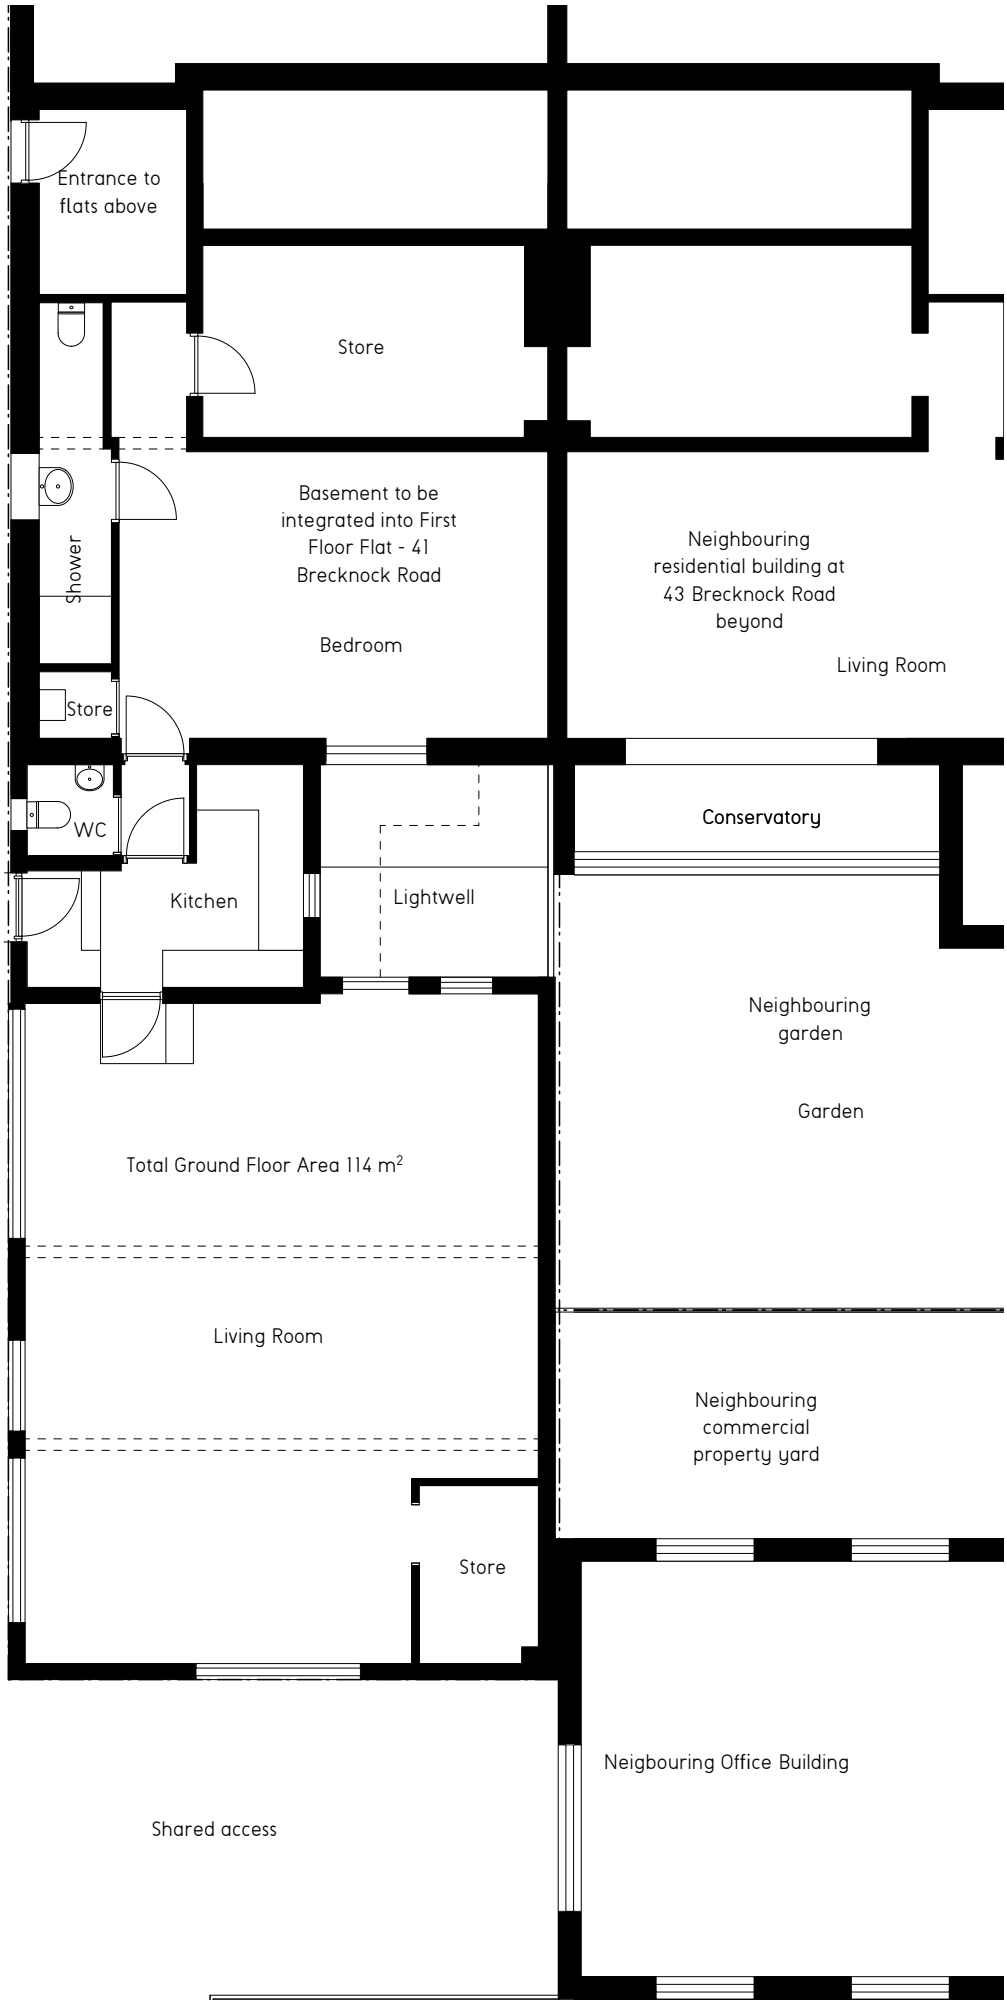

01 Existing Ground Floor Plan

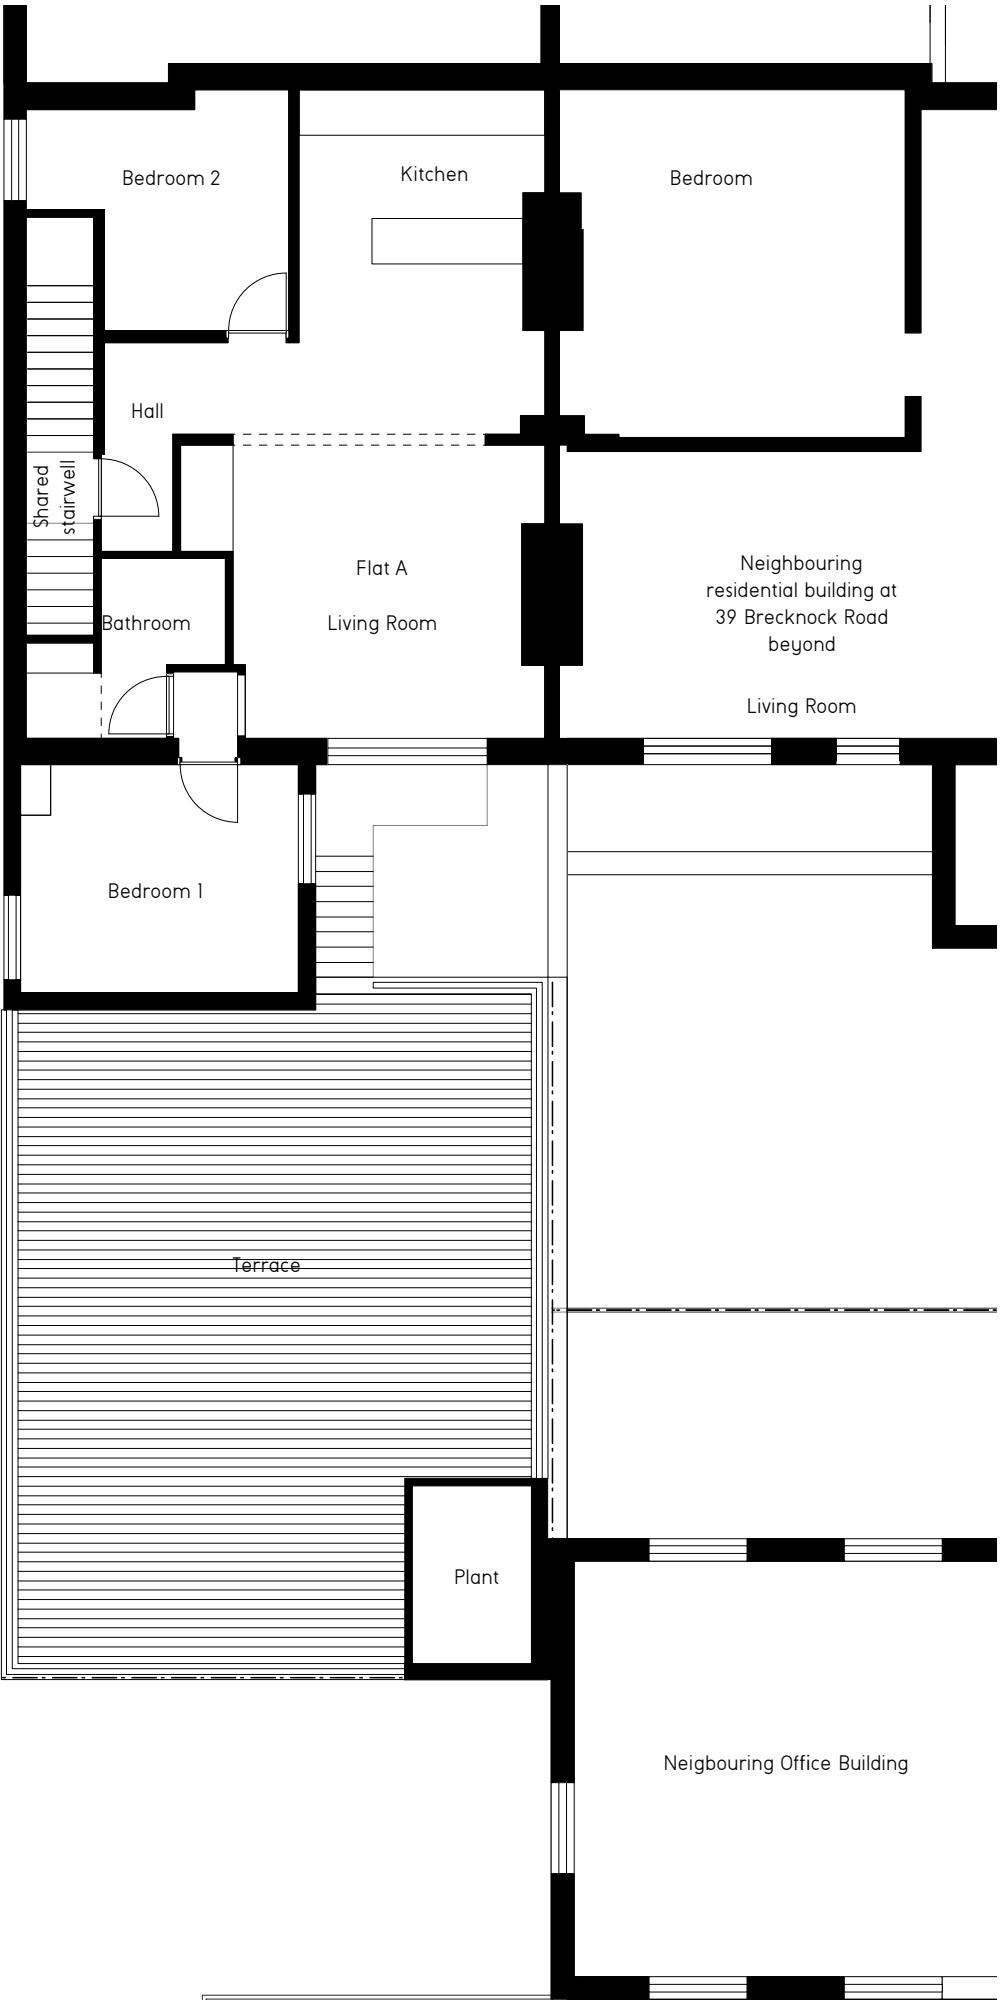

02 Existing First Floor Plan