


01 Existing Second Floor / Roof Plan

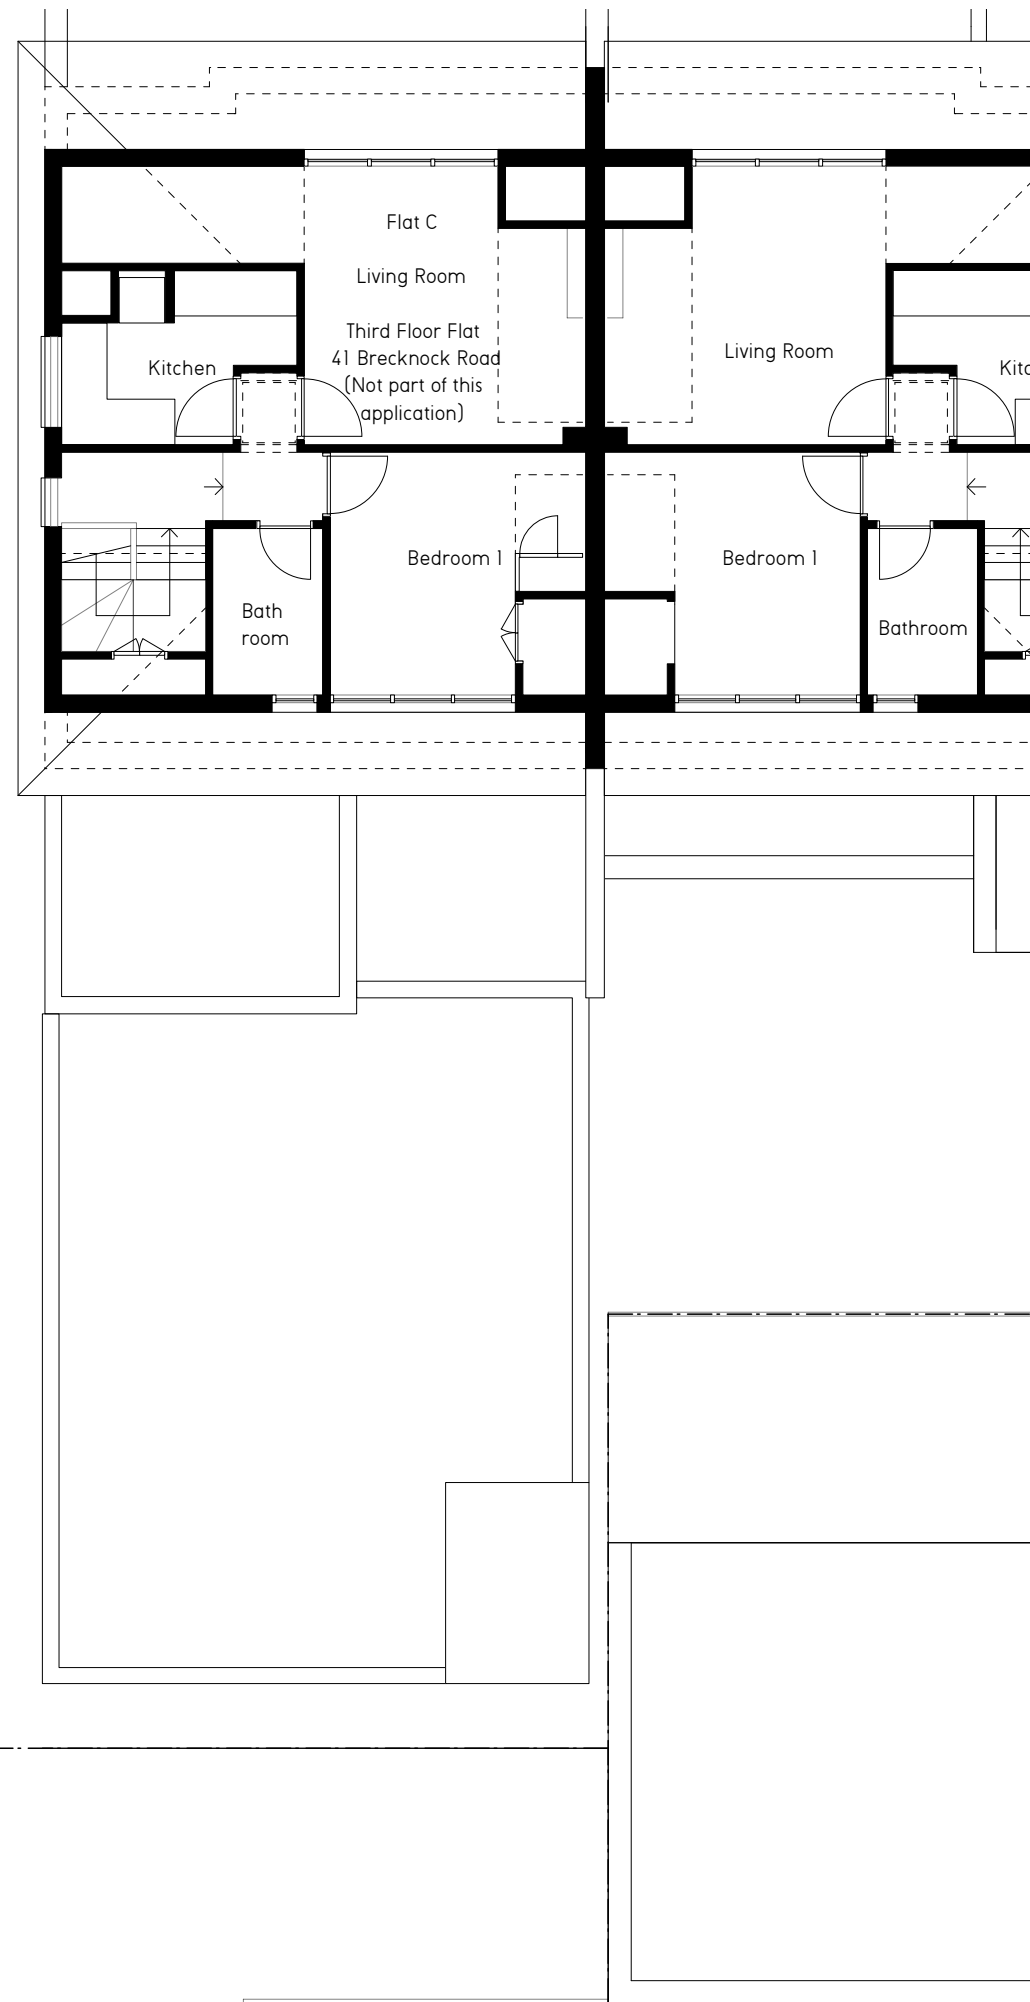


02 Existing Third Floor / Roof Plan  
(Not part of this application)

## PLANNING

### Notes

Dimensions are to be verified on site prior to construction.

Ordnance Survey Data reproduced by permission of Ordnance Survey on behalf of Her Majesty's Stationery Office. Crown Copyright. All rights reserved.

 

### Revisions

YY.MM.DD - Description

## Craig More | Architect

MORE design Ltd 020 7281 7985  
522 Hornsey Road mail@moredesign.co  
London N19 3QN www.moredesign.co

39-41 Brecknock Road  
Existing Second and Third Floor Plans

Scale 1:100  
Date 20.03  
Drawing Number 079.011