


01 | Proposed Third Floor / Roof Plan

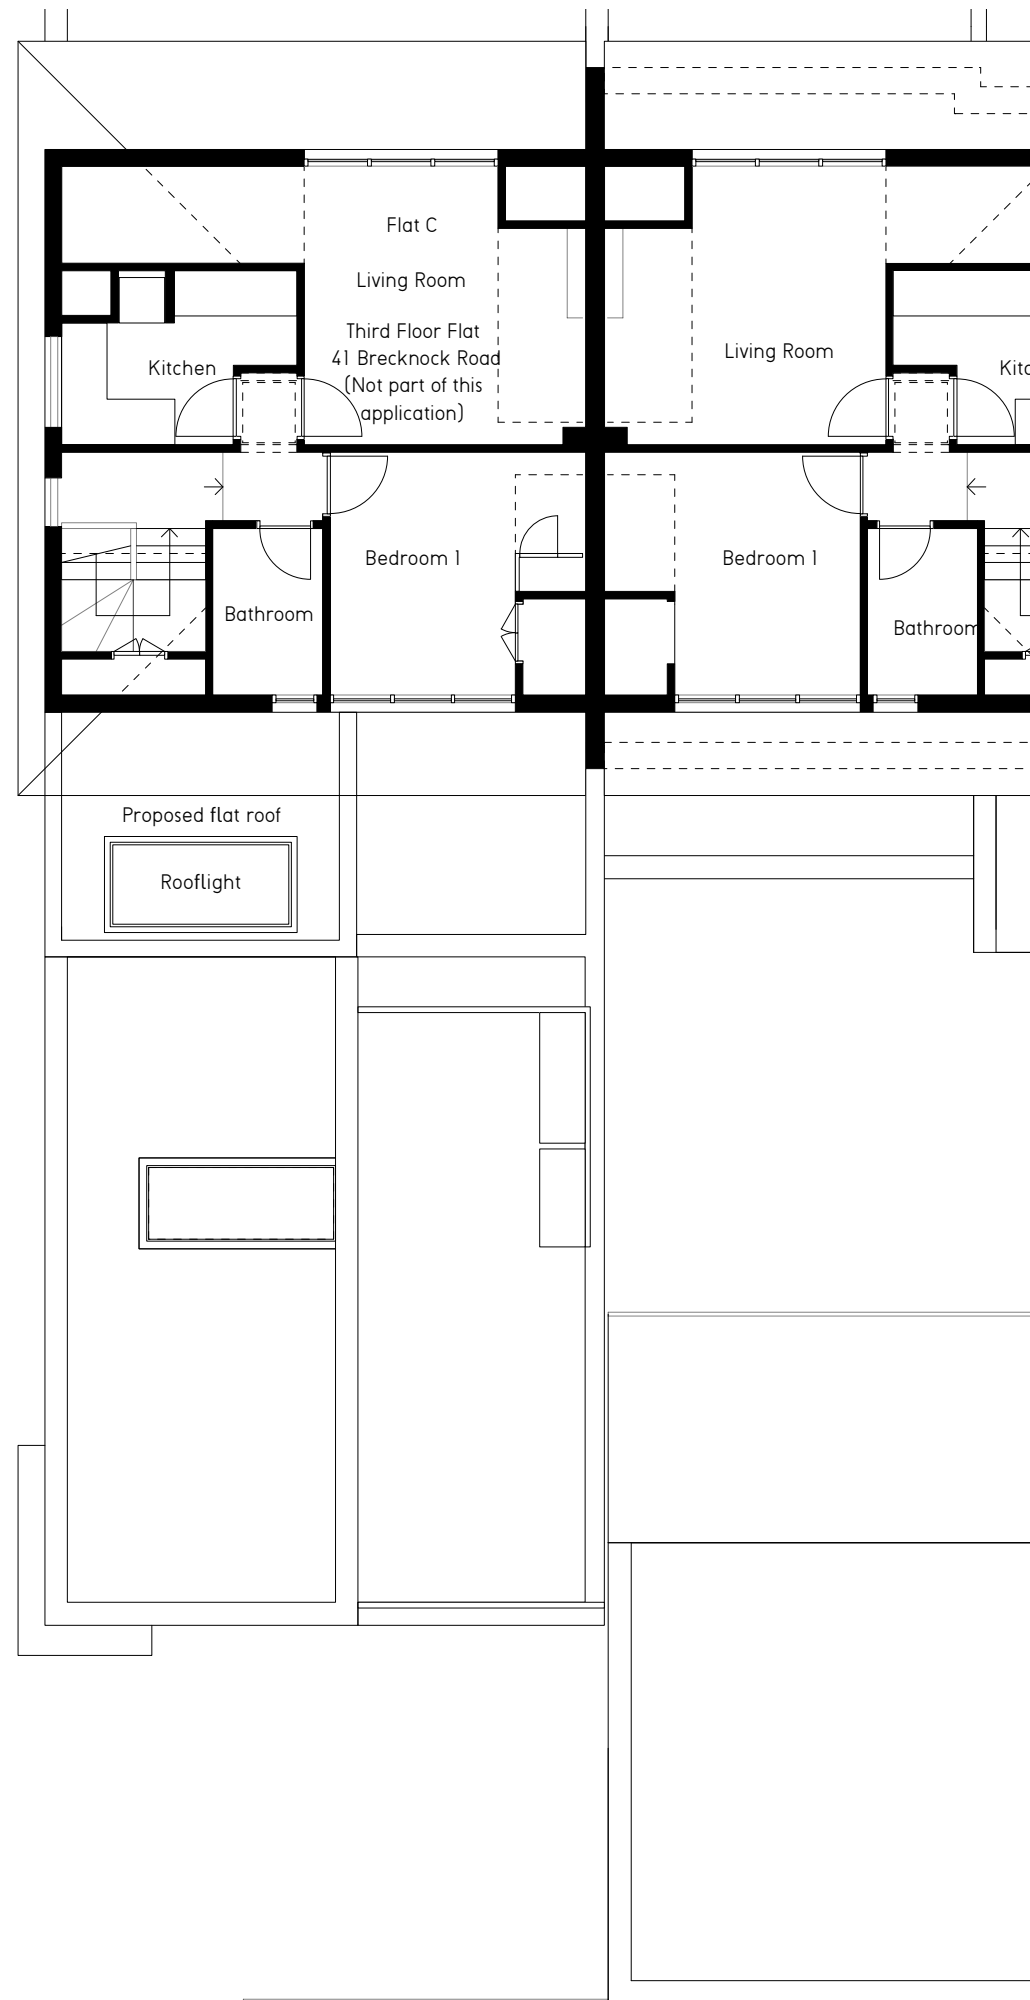


02 | Fourth Floor / Roof Plan
(Not part of this application)

PLANNING

Notes

Dimensions are to be verified on site prior to construction.

Ordnance Survey Data reproduced by permission of Ordnance Survey on behalf of Her Majesty's Stationery Office. Crown Copyright. All rights reserved.

 

Revisions

YY.MM.DD - Description

Craig More | Architect

MORE design Ltd 020 7281 7985
522 Hornsey Road mail@moredesign.co
London N19 3QN www.moredesign.co

39-41 Brecknock Road
Proposed Third, Fourth Floors / Roof

Scale 1:100
Date 20.03
Drawing Number 079.111