


Snowman house

Abbey Road


Emminster House

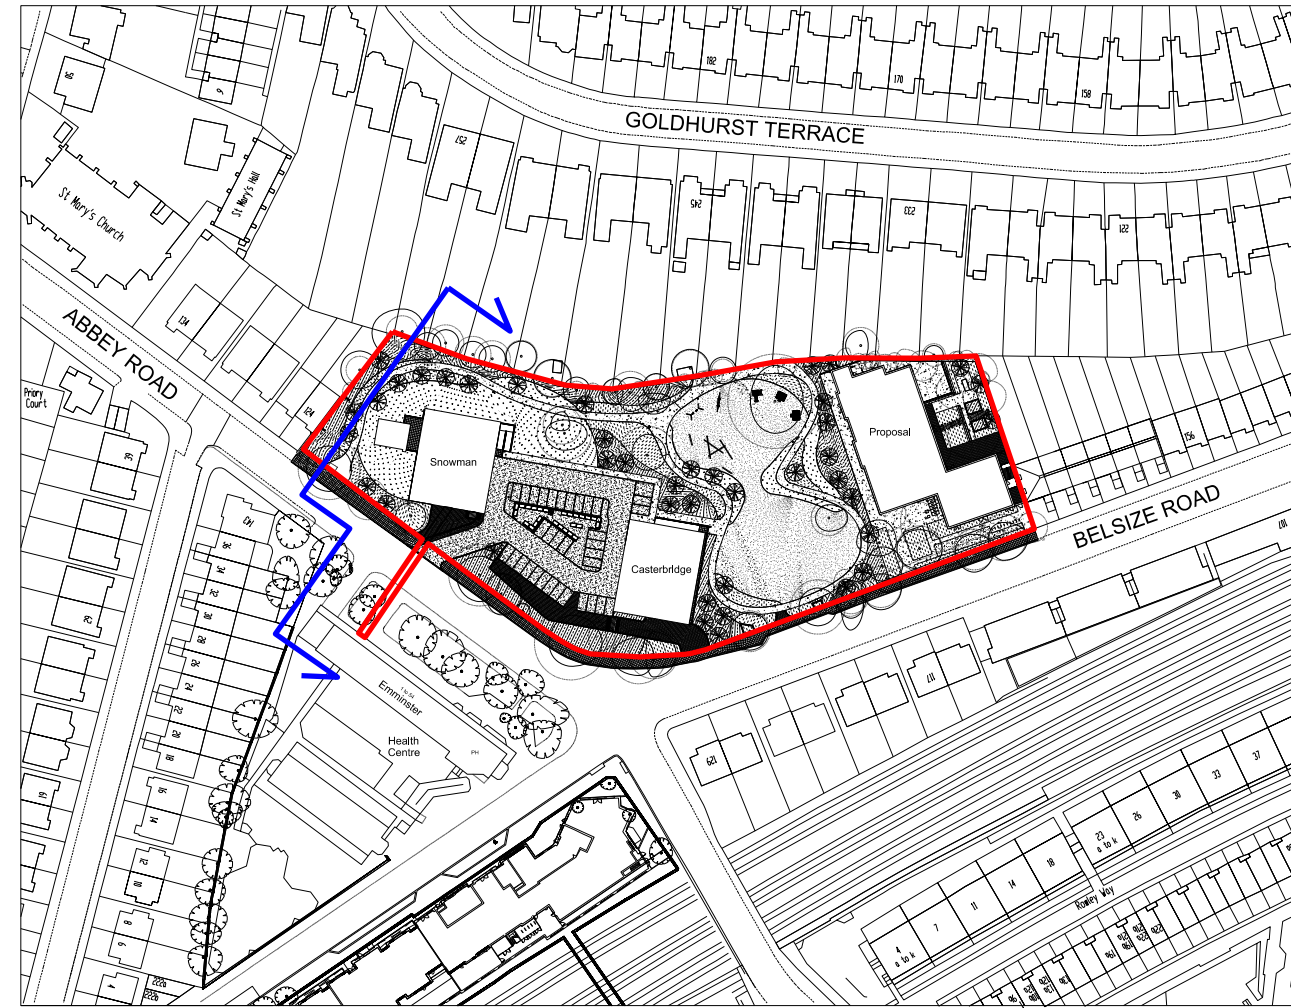

5

West Elevation - Proposed

1:100

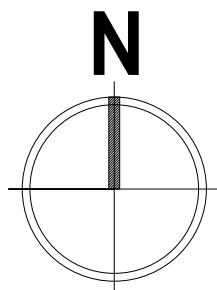

SCALE 1 : 100

Rev	Description	Date	Dr by	App by
original by		date created		
Author		05/20/20		Approver



AHR London Ltd
5-8 Hardwick Street
London
EC1R 4RG
United Kingdom

T +44 (0)20 78379789
E london@ahr.co.uk
www.ahr.co.uk

client name	WATES
project	ABBEY AREA PHASE 2
drawing	General Arrangement Elevations Proposed West Elevation - Foot bridge
computer file	plot date
C:\Users\adam.shah\Documents\608000-AHR-ZZ-XX-A0-A-0002_Adam.Shah.rvt	
project number	scale
2019.00508.000	As indicated@A1
drawing number	rev
440300-AHR-ZZ-XX-DR-A-0018	issue status
This drawing is to be read in conjunction with all related drawings. All dimensions must be checked and verified on site before commencing any work or producing shop drawings. The originator should be notified immediately of any discrepancy. This drawing is copyright and remains the property of AHR.	