


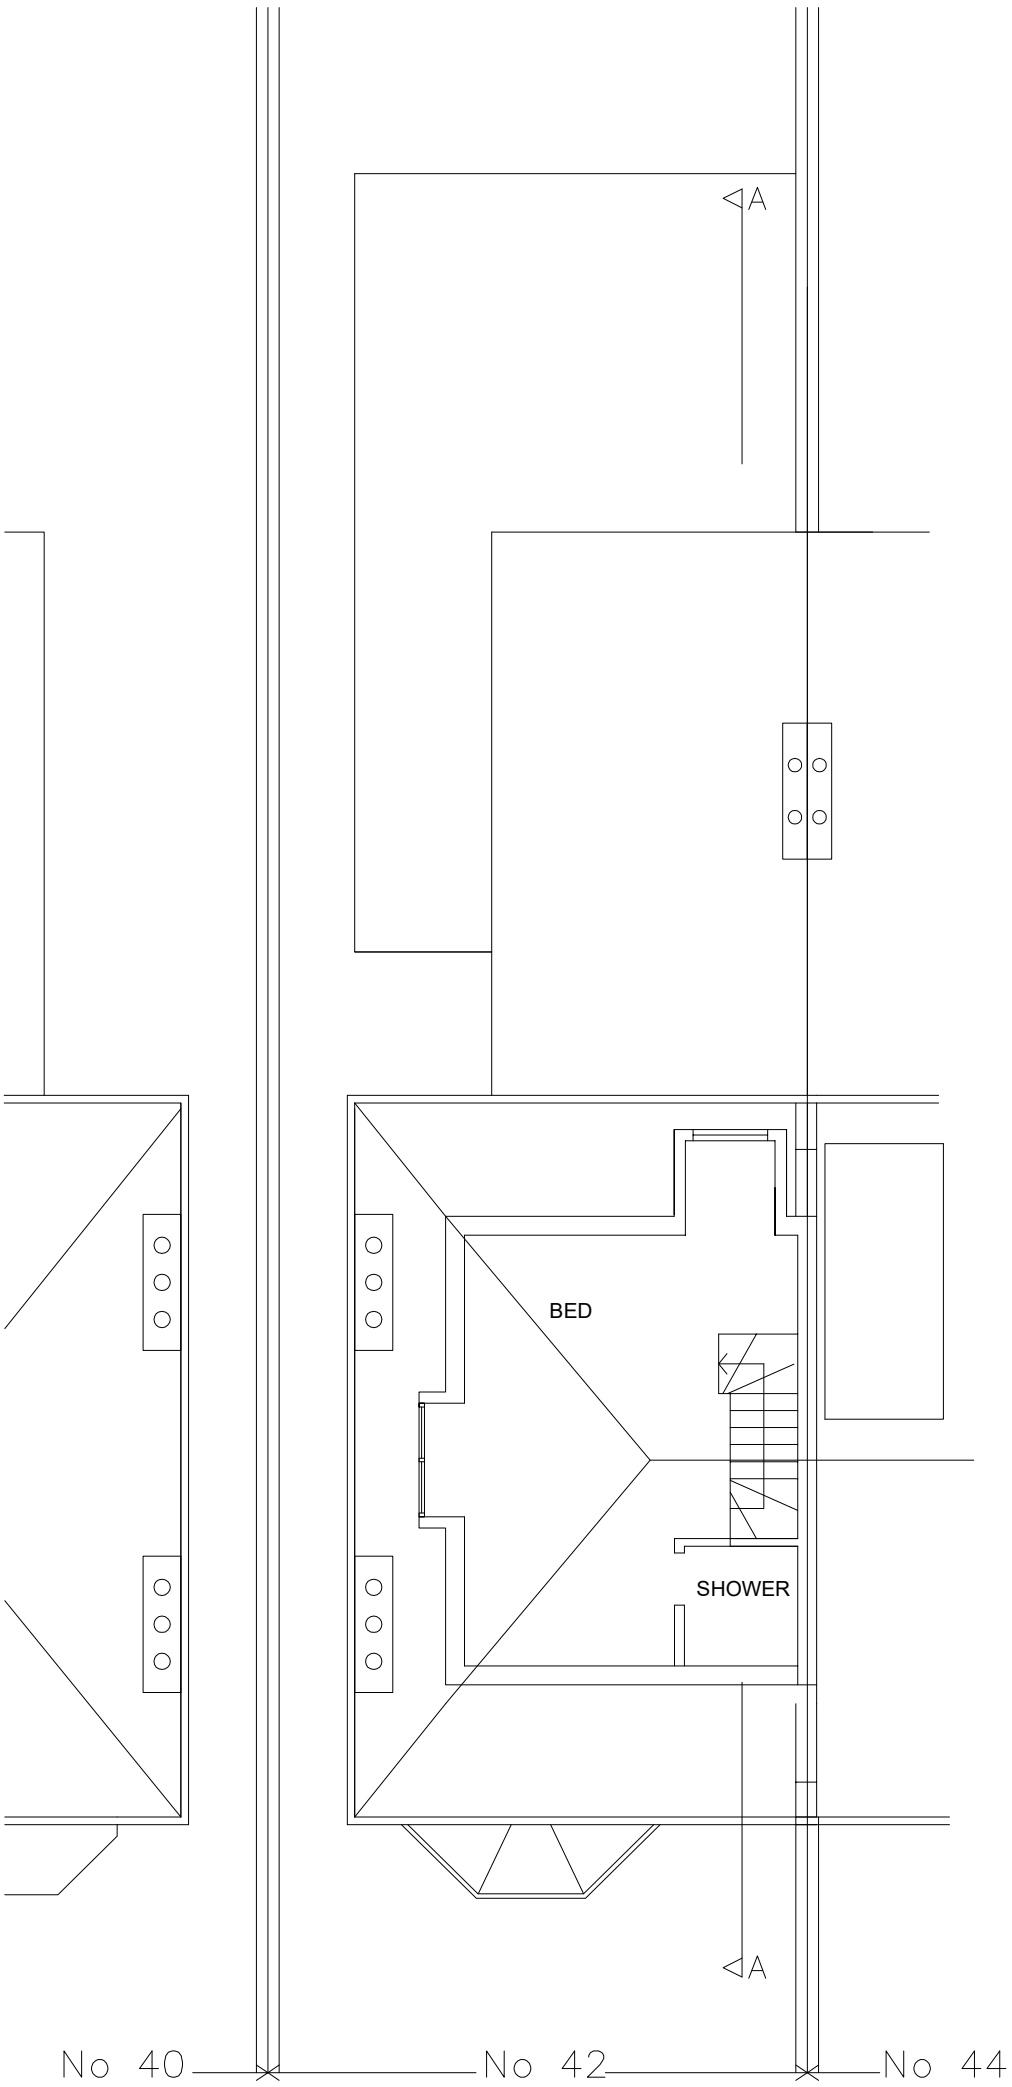

THIRD FLOOR PLAN



TITLE	PROPOSED DRAWINGS	ADDRESS	42 FORDWYCH ROAD LONDON, NW2
-------	-------------------	---------	---------------------------------

CLIENT	Mr.	SCALE	1:100 @ A3	DATE	APRIL 2019
		DRAWING NO.	190417/12	REV.	G



URBAN REGEN LONDON Ltd.

Tel: 07970 647 449 Fax: 020 8963 9991 Email: urrlondon@qol.com