


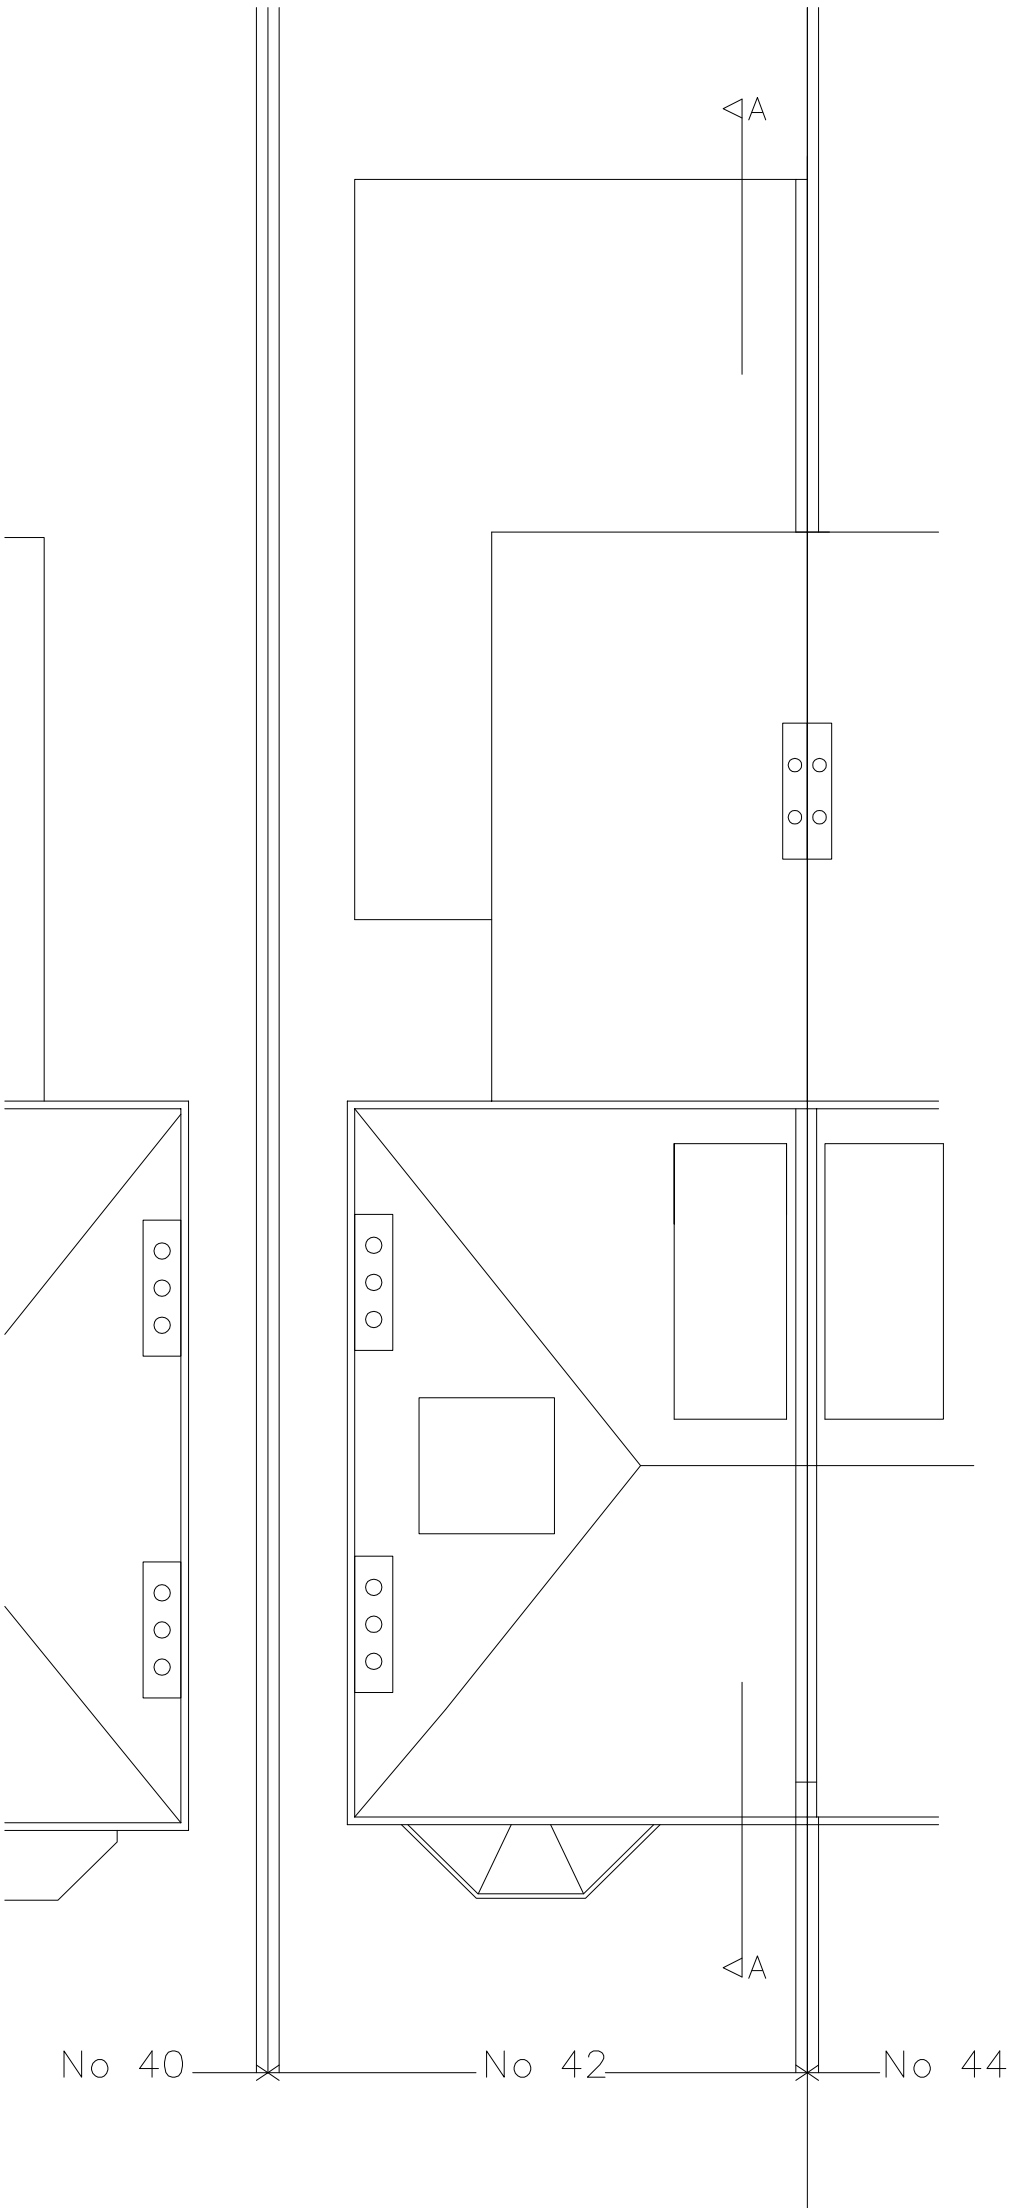

ROOF PLAN



TITLE		ADDRESS	
PROPOSED DRAWINGS		42 FORDWYCH ROAD LONDON, NW2	
CLIENT	Mr.	SCALE	DATE
		1:100 @ A3	APRIL 2019
DRAWING NO.		REV.	
190417/13		G	