



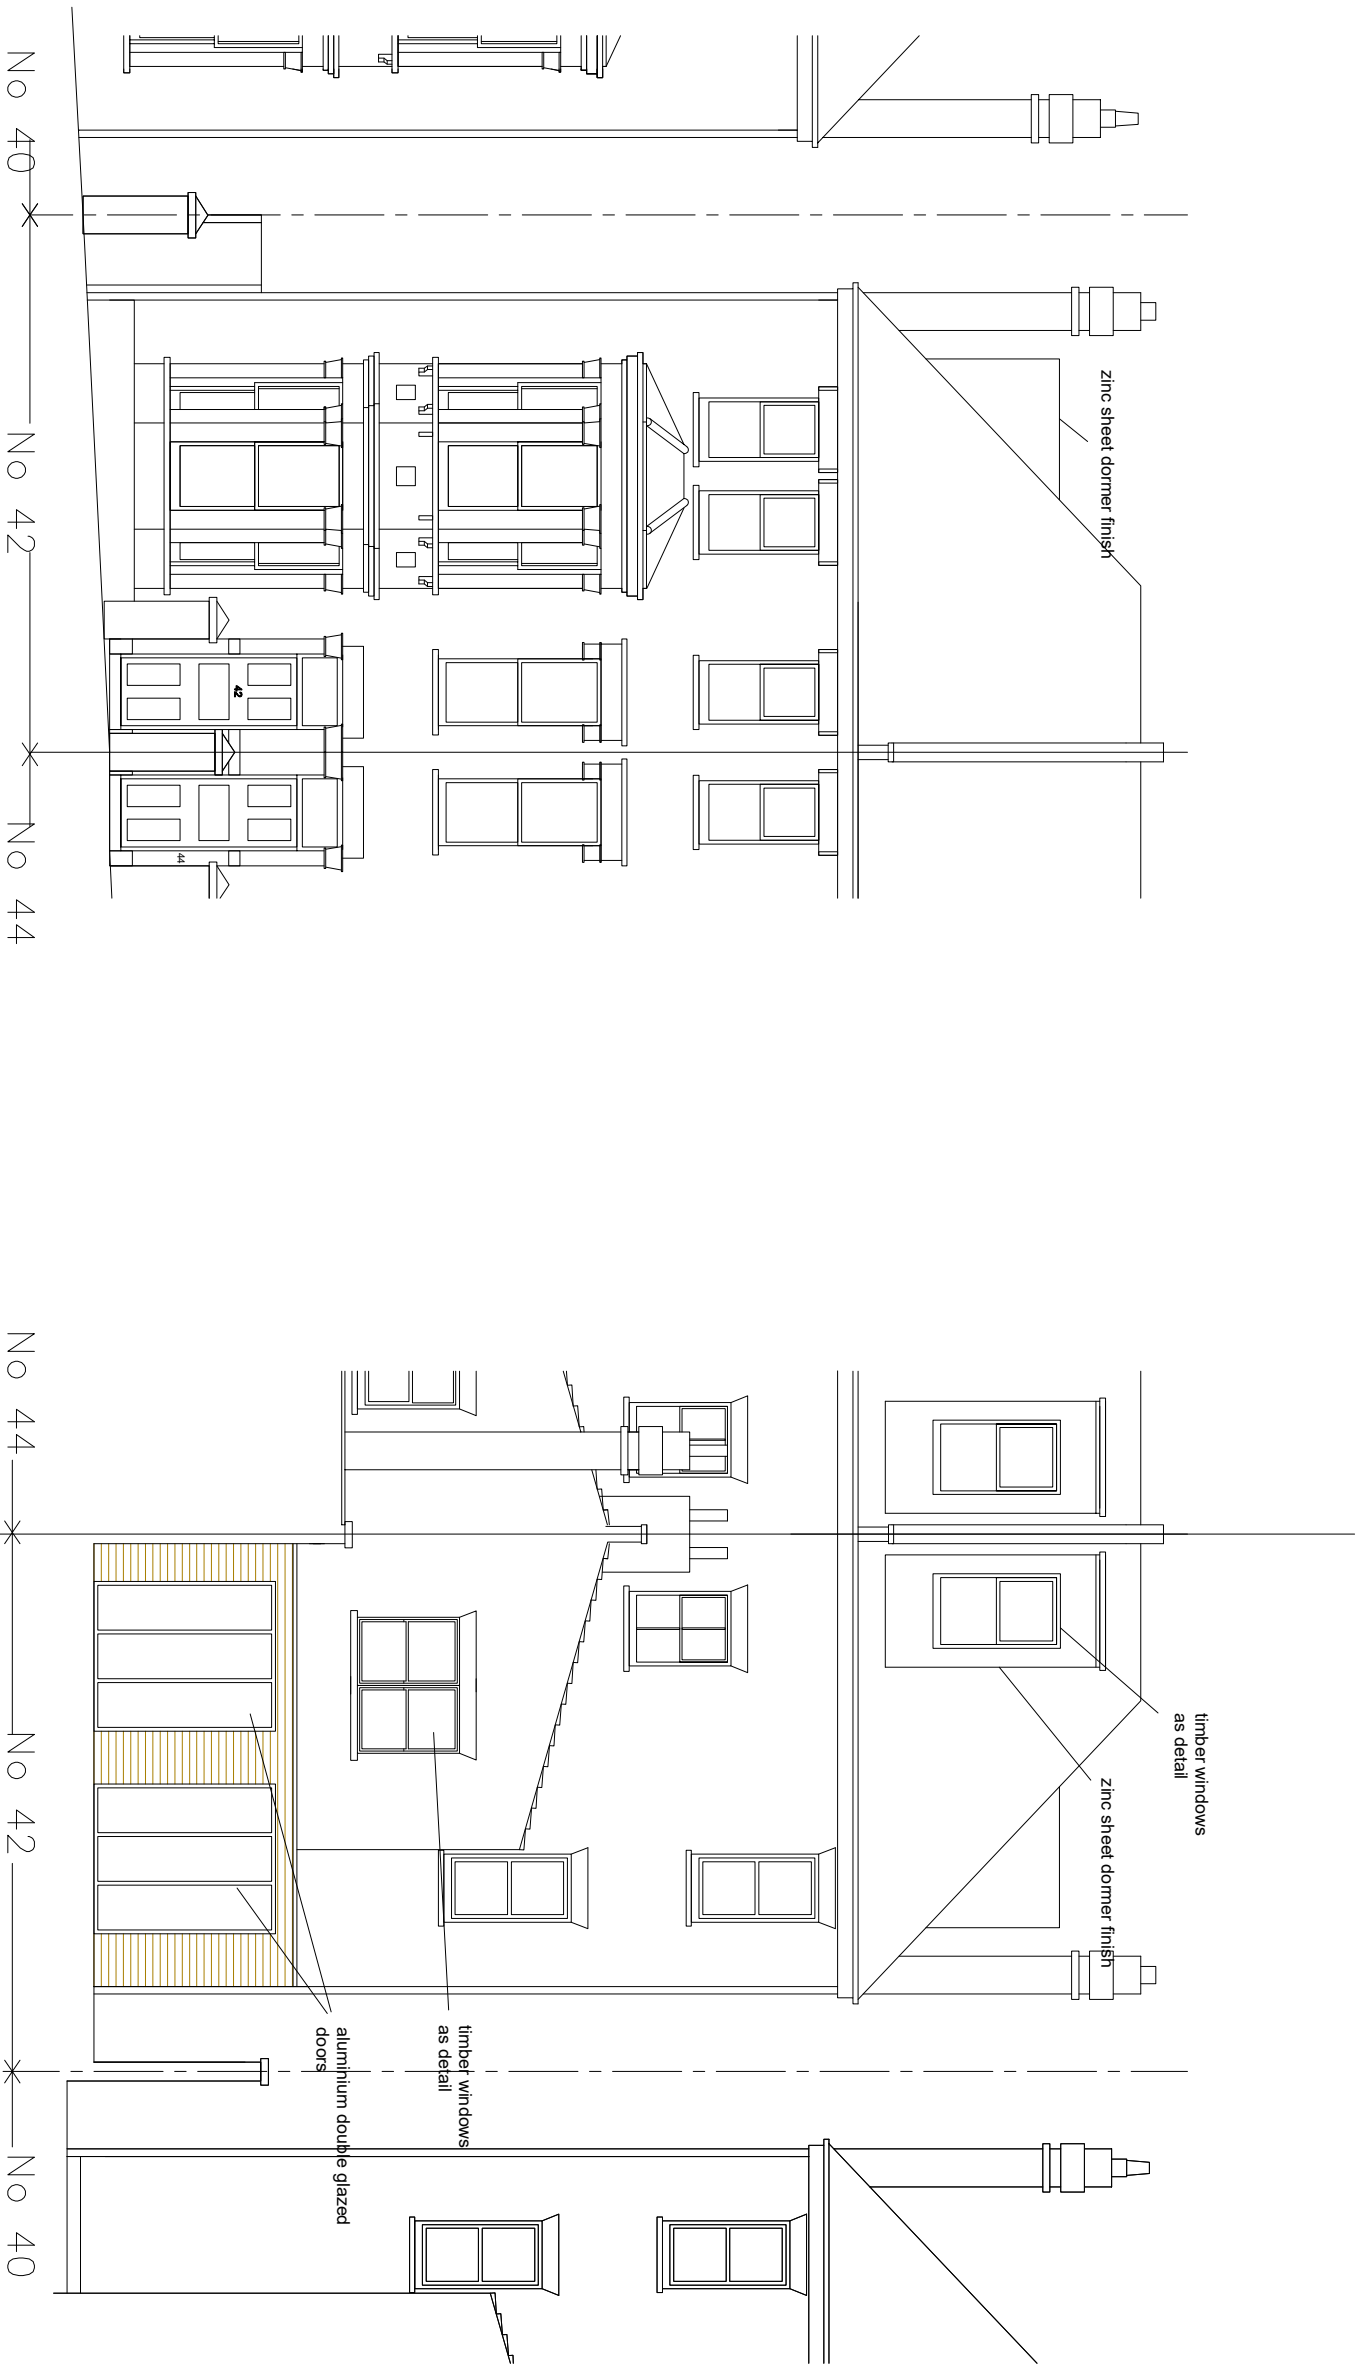

FRONT ELEVATION

REAR ELEVATION

 

TITLE		ADDRESS	
PROPOSED DRAWINGS		42 FORDWYCH ROAD LONDON, NW2	
CLIENT		SCALE	DATE
Mr.		1:100 @ A3	APRIL 2019
DRAWING NO.		REV.	
190417/14		G	